

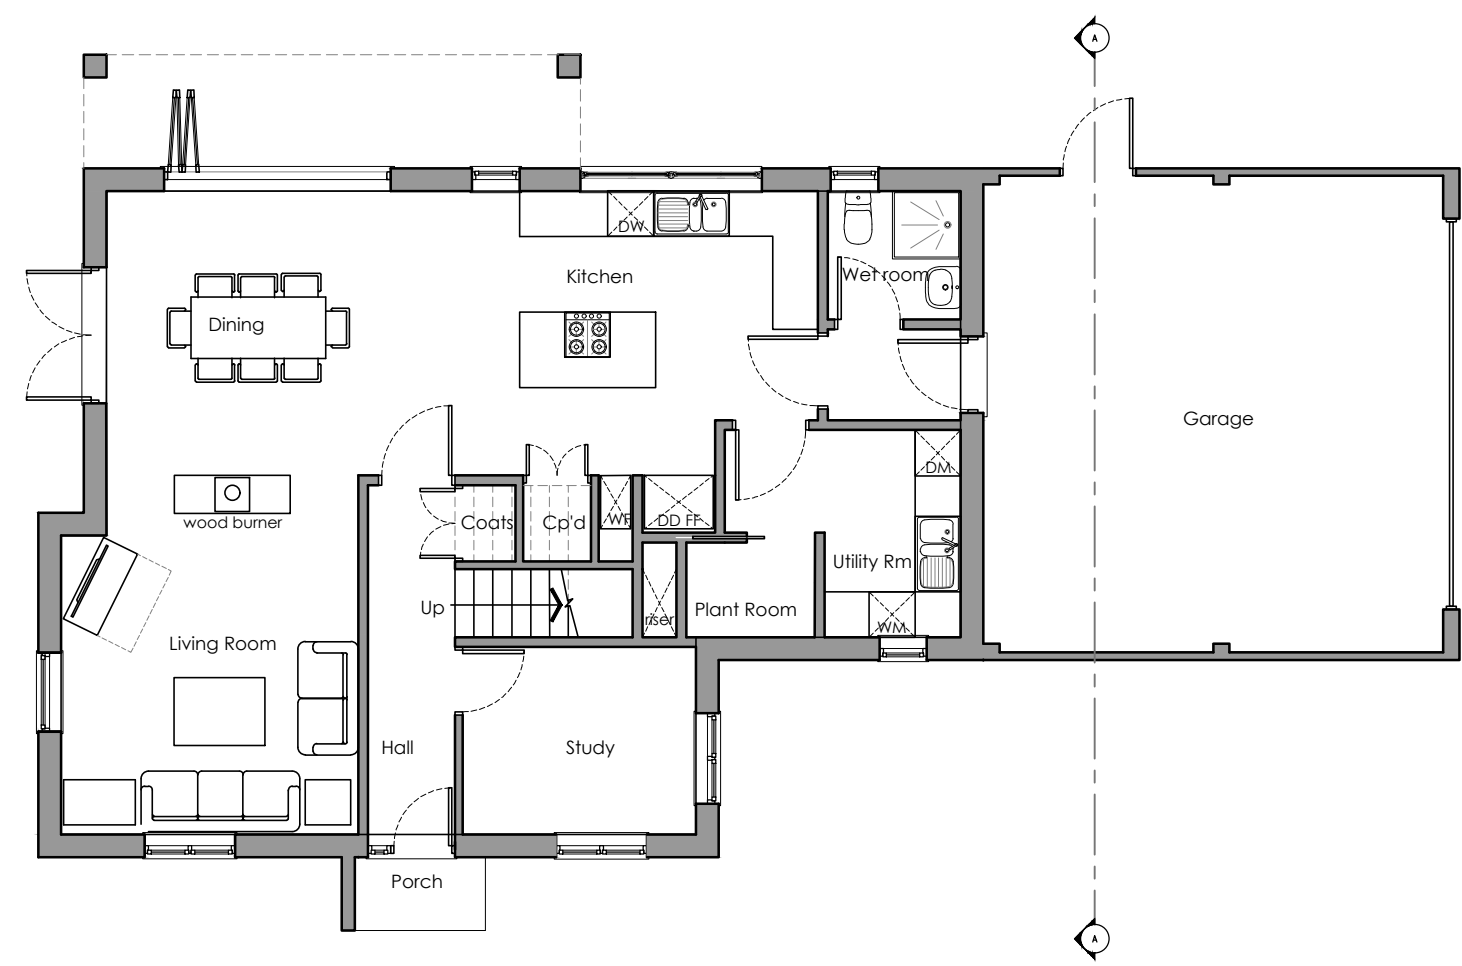


The copyright of this drawing remains the property of Urban Surveying & Design Limited and it may not be reproduced without the express permission of Urban Surveying & Design Limited.
 Use figured dimensions in preference to scaled dimensions. Verify all dimensions on site and advise Urban Surveying and Design Limited of any discrepancies before commencing works on site.

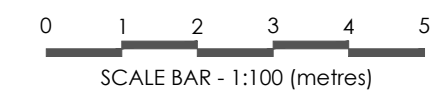

Ground Floor Plan

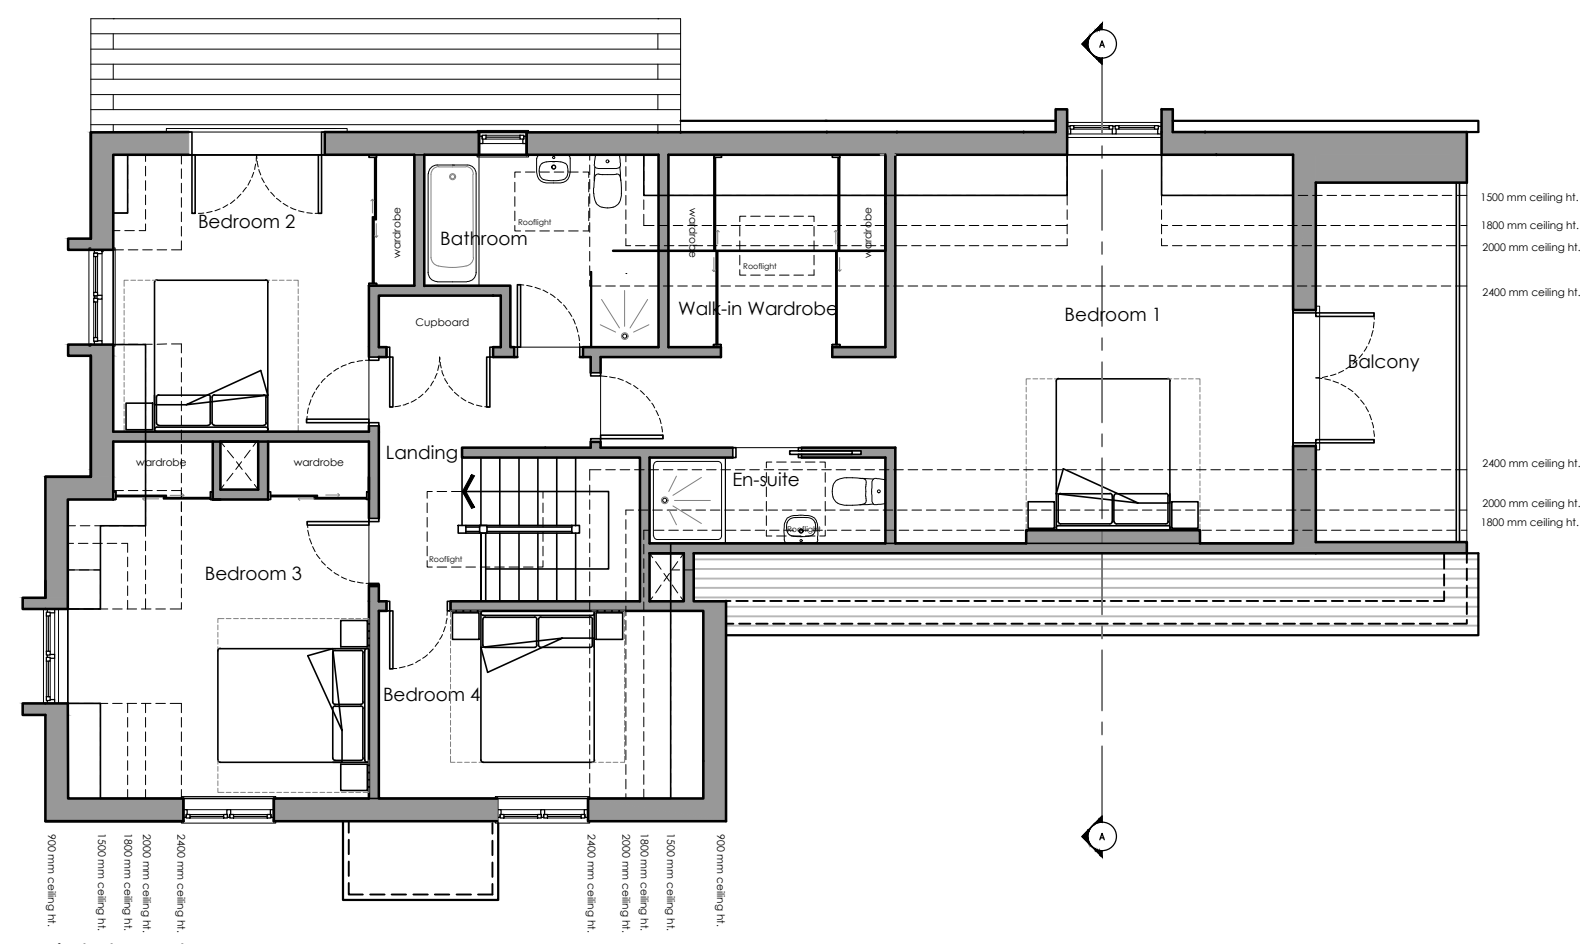

First Floor Plan

Rev	Description	Date	By
-----	-------------	------	----

Urban Surveying & Design
 Chartered Building Surveyors • Architecture



The Old Bakery, 22 Church Street,
 St. Peters, Broadstairs, Kent, CT10 2TT

Tel: 01843 867507
 Email: info@urban-surveying.com
 Website: www.urban-surveying.com

Client Details:
 Mr. J Bailey

Project Details:
 Land Adjacent Royal Exchange, Millers Lane,
 Monkton, Ramsgate CT12 4JW

Drawing Title:
 Proposed
 Ground and First Floor Plans

PLANNING APPLICATION

Scale: 1:100@A3	Date: Jan' 2021	Drawn By: SJA
Drawing No.:	Revision:	
20.1668.PL05	A	