



The copyright of this drawing remains the property of Urban Surveying & Design Limited and it may not be reproduced without the express permission of Urban Surveying & Design Limited.  
Use figured dimensions in preference to scaled dimensions. Verify all dimensions on site and advise Urban Surveying and Design Limited of any discrepancies before commencing works on site.

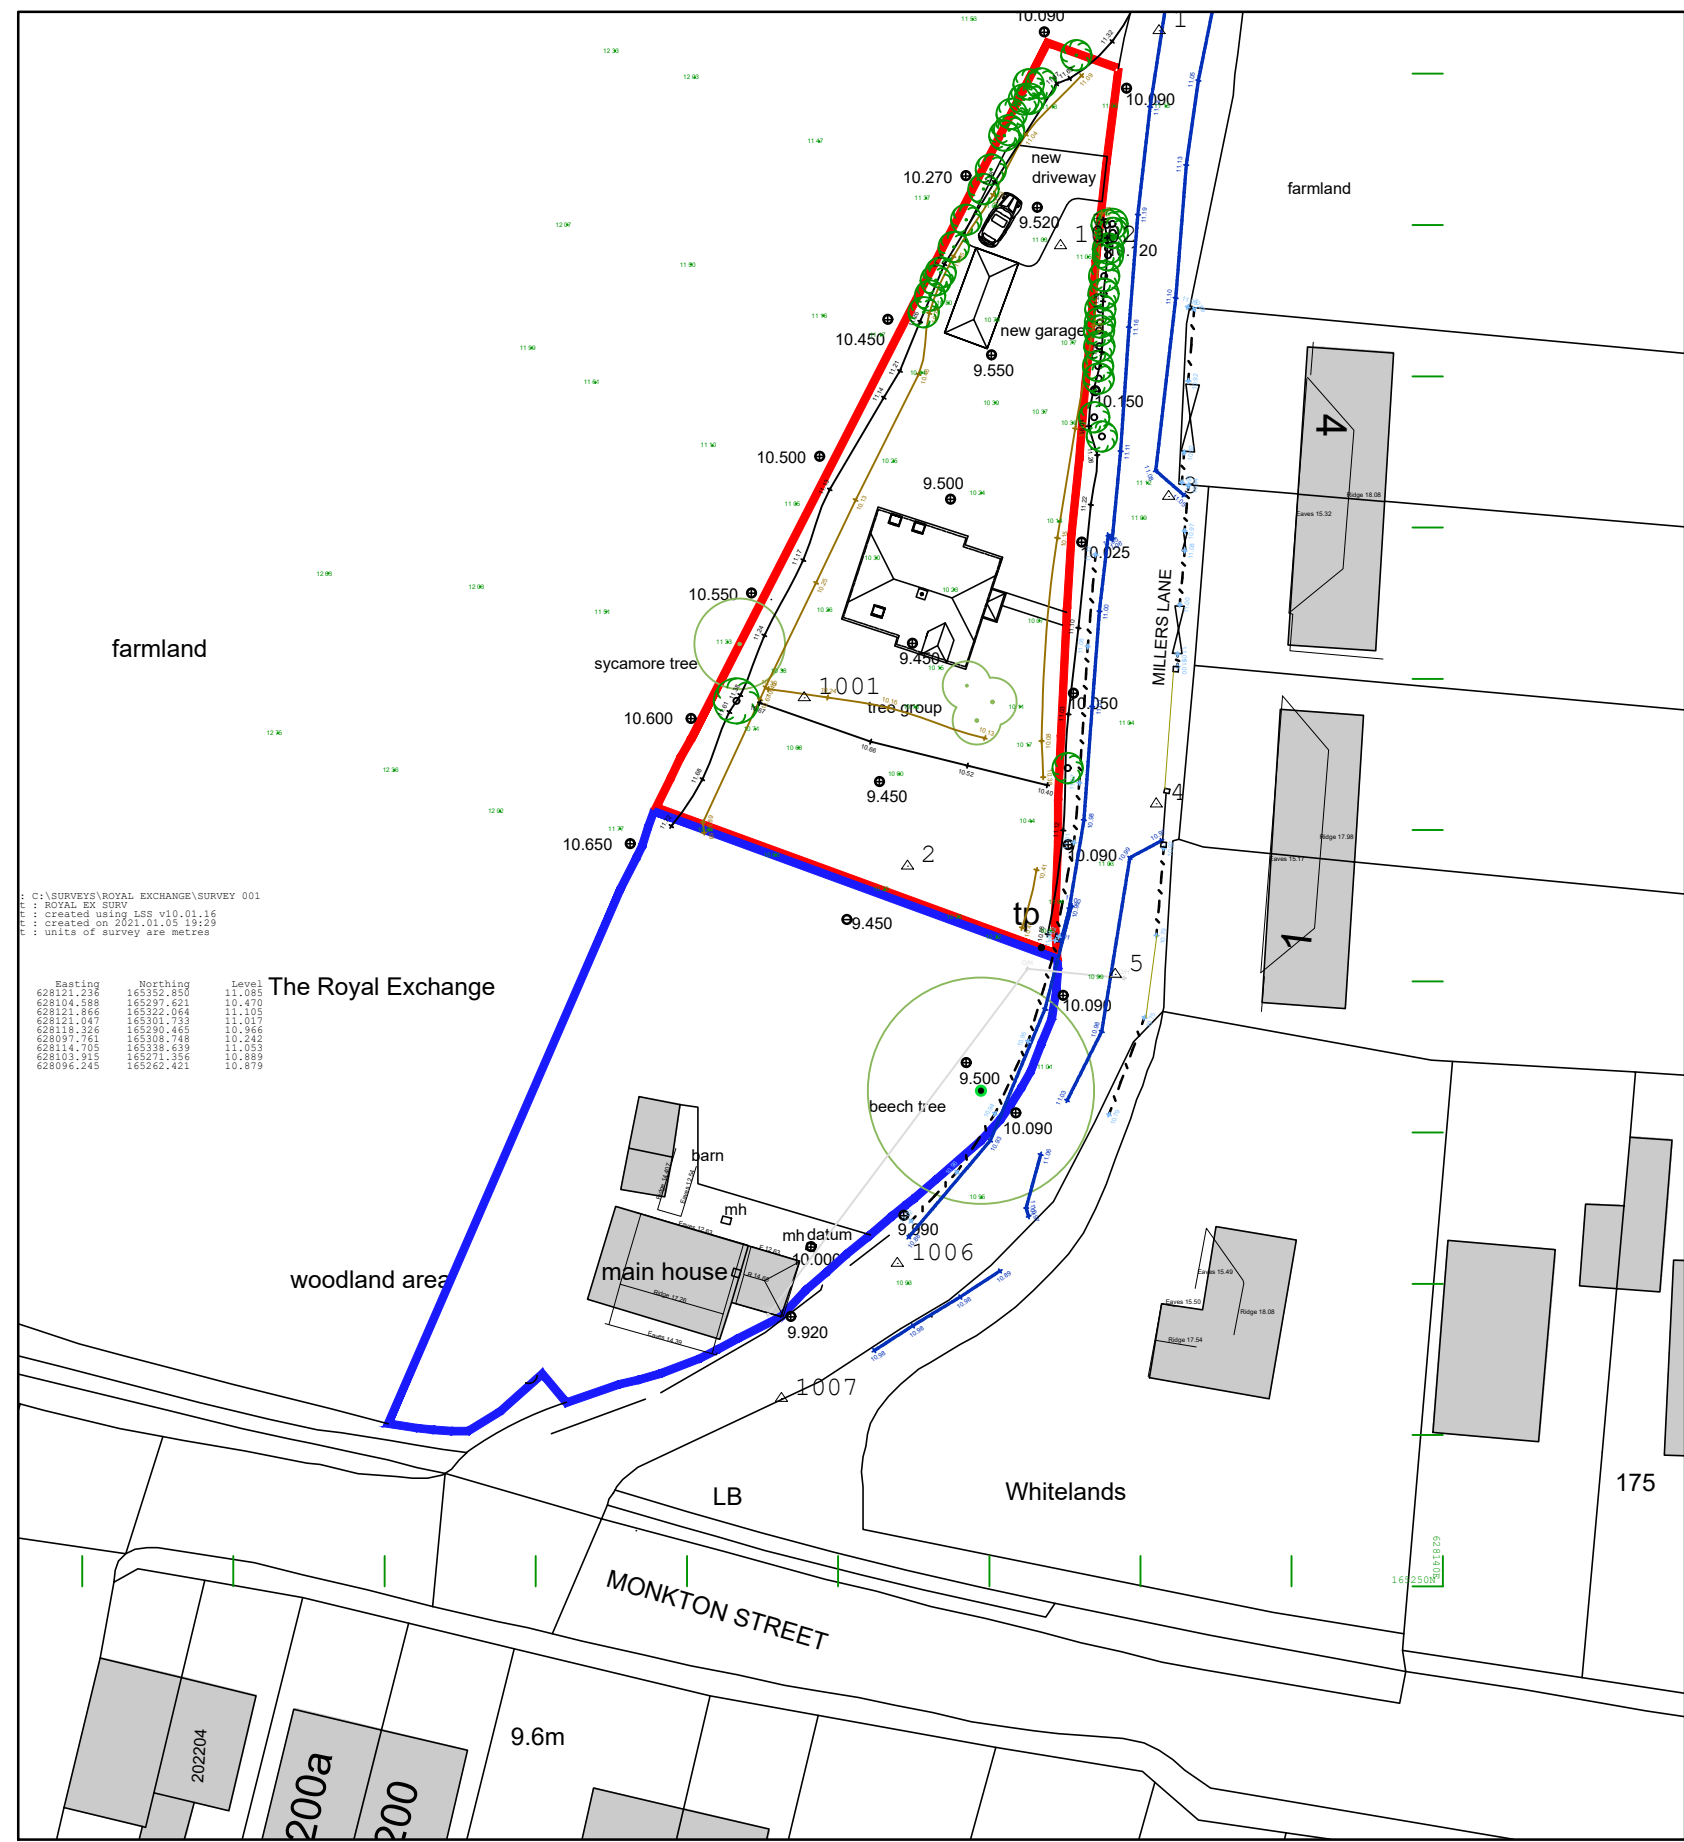

C:\SURVEYS\ROYAL EXCHANGE\SURVEY 001  
: ROYAL EX SURVEY  
: created using ISS v10.01.16  
: created on 2021-01-05 19:29  
: units of survey are metres

Easting	Northing	Level
628123.238	165352.350	11.085
628104.588	165297.621	10.470
628123.866	165322.064	11.105
628121.047	165301.733	11.017
628118.356	165290.465	10.966
628097.761	165308.788	10.242
628114.705	165338.639	11.053
628103.915	165271.156	10.889
628096.245	165262.421	10.879

Site Plan  
Scale 1:500

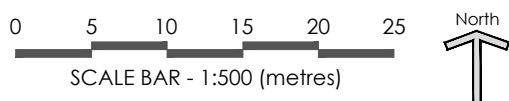

- EXISTING PROPERTIES
- EXISTING TREES
- PROPOSED APPLICATION SITE
- ADJOINING SITE, NOT IN CLIENTS OWNERSHIP

Rev	Description	Date	By
<p>Urban Surveying &amp; Design Chartered Building Surveyors • Architecture •</p>			
<p>The Old Bakery, 22 Church Street, St. Peters, Broadstairs, Kent, CT10 2TT</p> <p>Tel: 01843 867507 E-mail: info@urban-surveying.com Website: www.urban-surveying.com</p>			
Client Details:			
Mr. J Bailey			
Project Details:			
Land Adjacent Royal Exchange, Millers Lane, Monkton, Ramsgate CT12 4JW			
Drawing Title:			
Existing Site Plan			
<b>PLANNING APPLICATION</b>			
Scale:	Date:	Drawn By:	
1:500@A3	Jan 2021	SJA	
Drawing No.:	Revision:		
20.1668.PL02	/		