



Copyright This drawing is the property of Maylands Consulting. Its copyright and design content is reserved by them and the drawing is issued on the condition that it is not copied, reproduced, retained or disclosed to any other unauthorised person, either wholly or in part without the consent in writing of Maylands Consulting. Do not scale this drawing.


Verify all dimensions on site before commencing any work or preparing any shop drawings. All dimensions are in mm unless otherwise stated. Report any alterations or omissions to the Architect. This drawing incorporates information from other professions. Maylands Consulting cannot accept responsibility for the integrity or accuracy of such information. Any clarification and/or additions that are required appertaining to such information should be sought from the relevant party or their appointed representative.

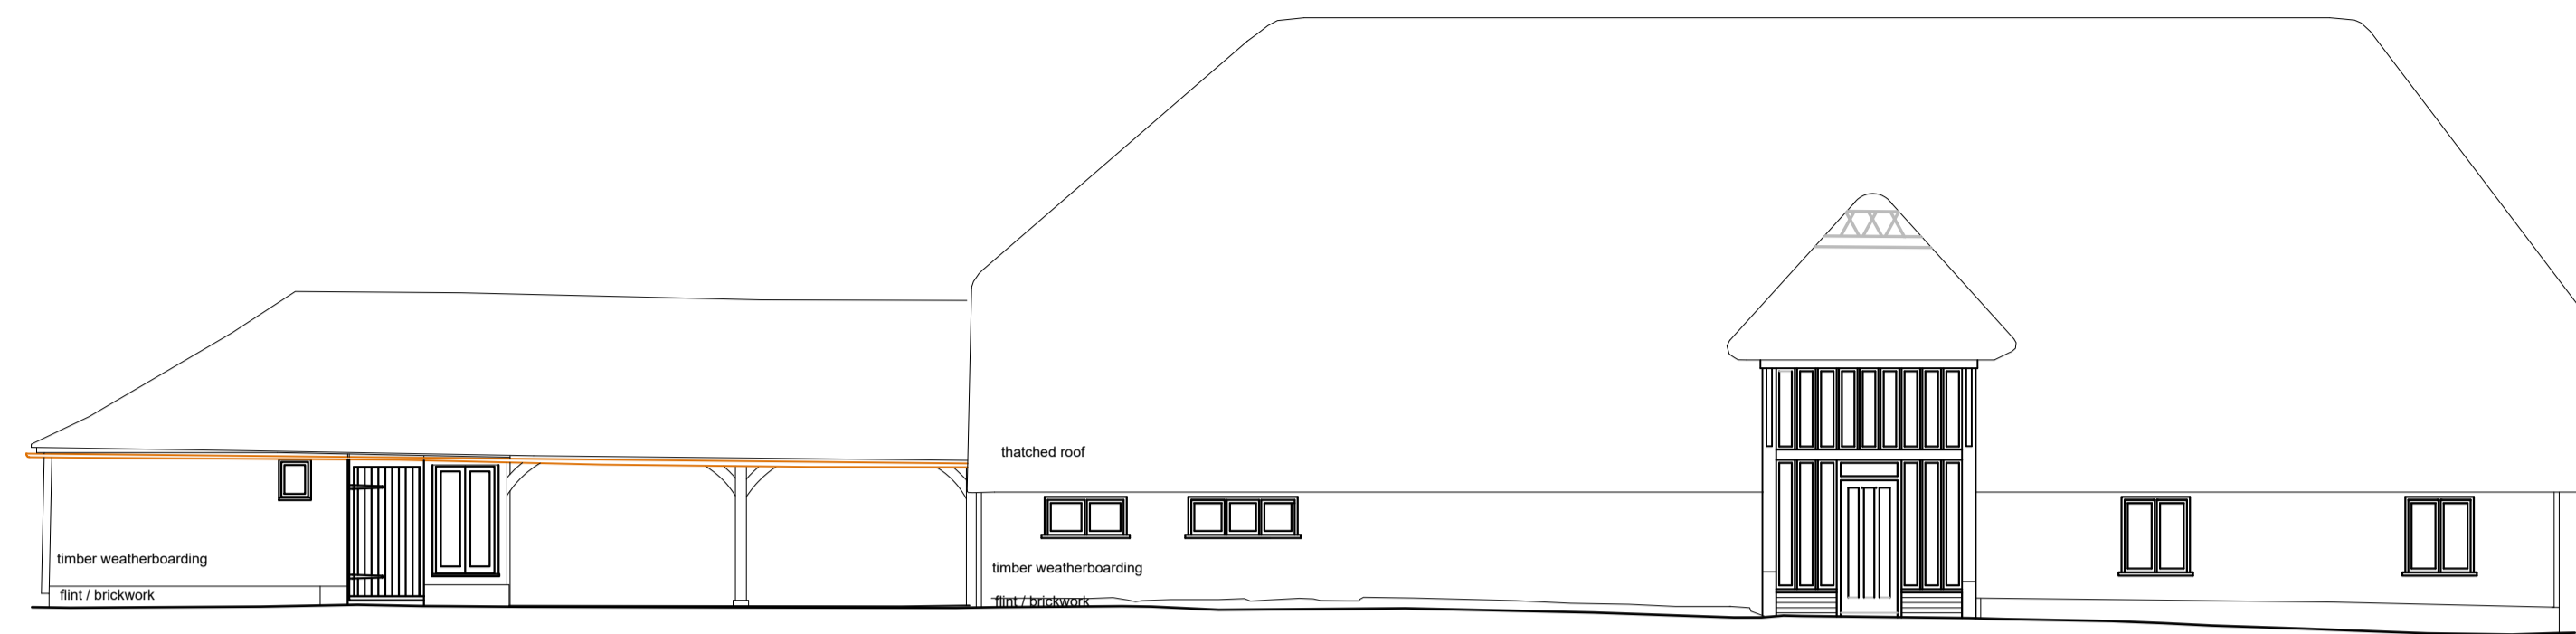


South-West Elevation
scale 1:100 @ A1

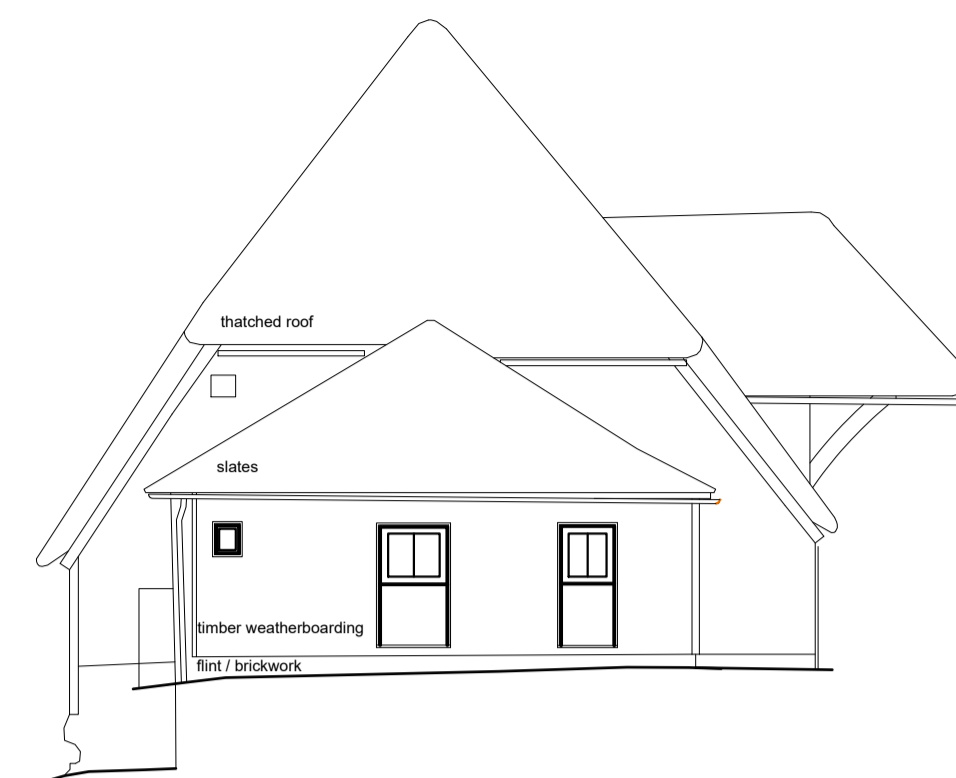


North-West Elevation
scale 1:100 @ A1

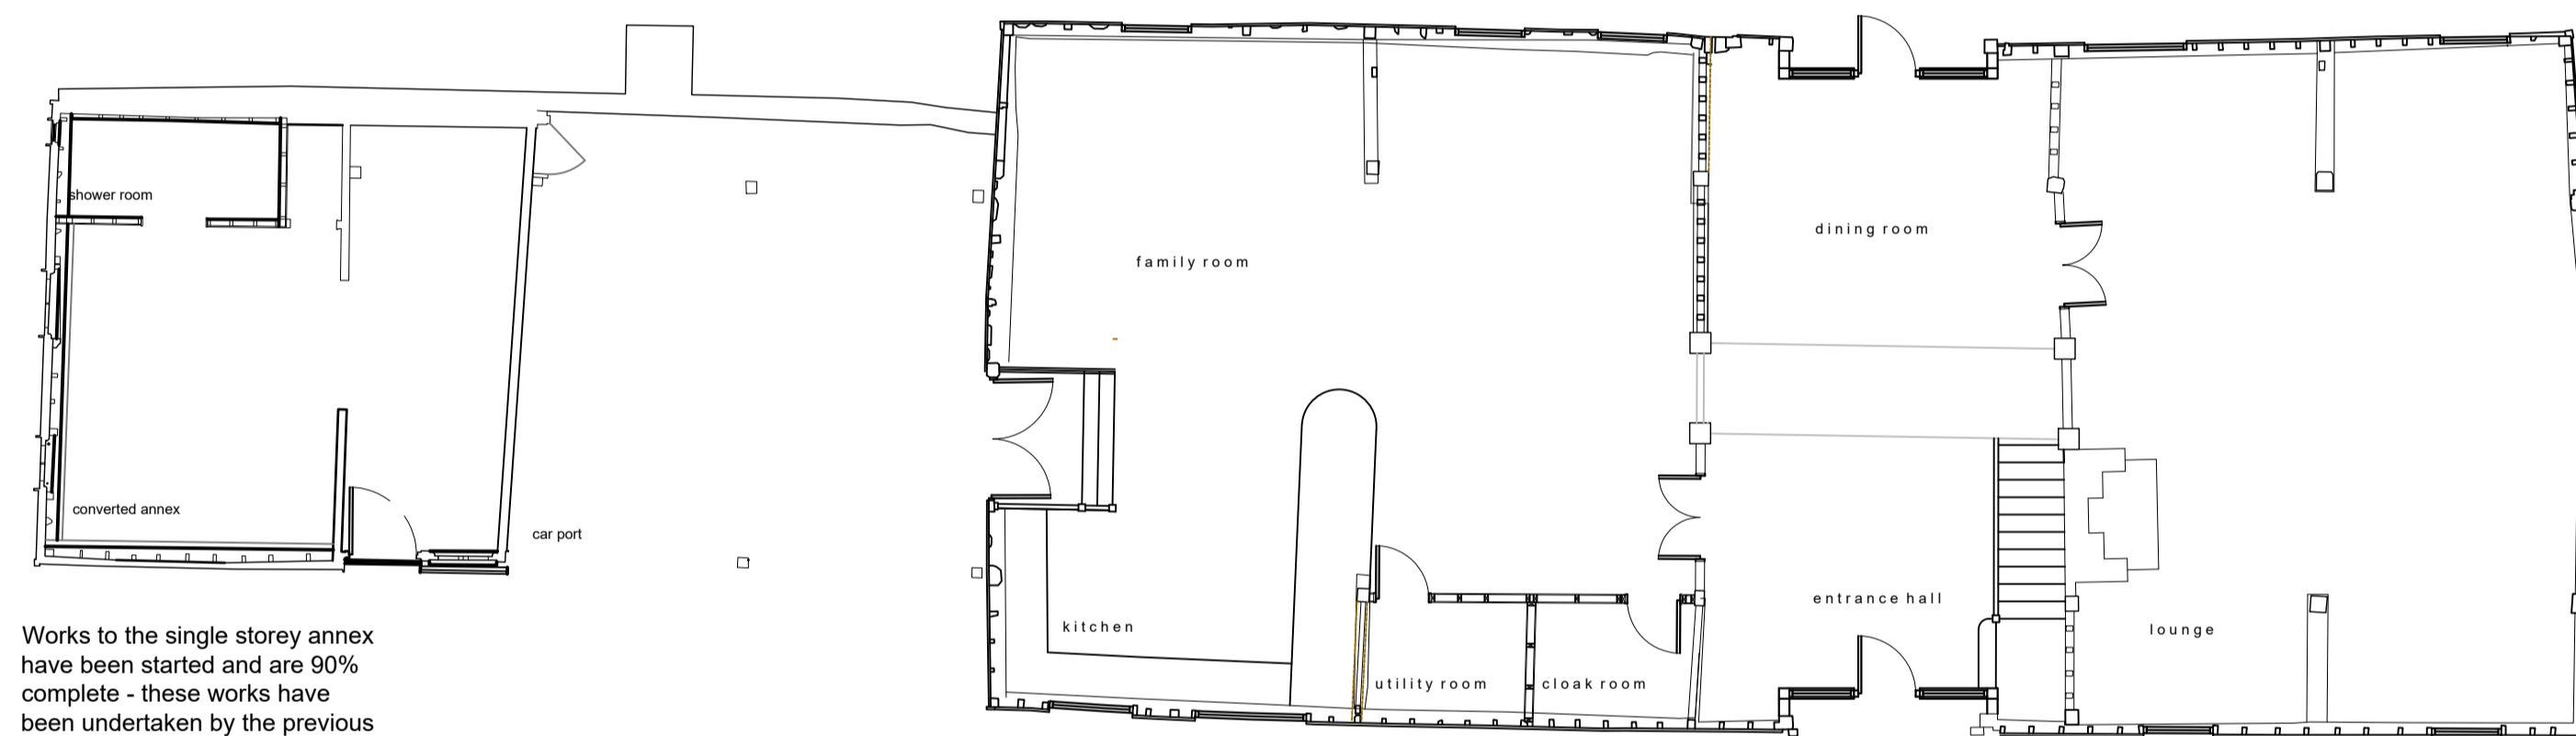

Ground Floor Layout Plan
scale 1:100 @ A1

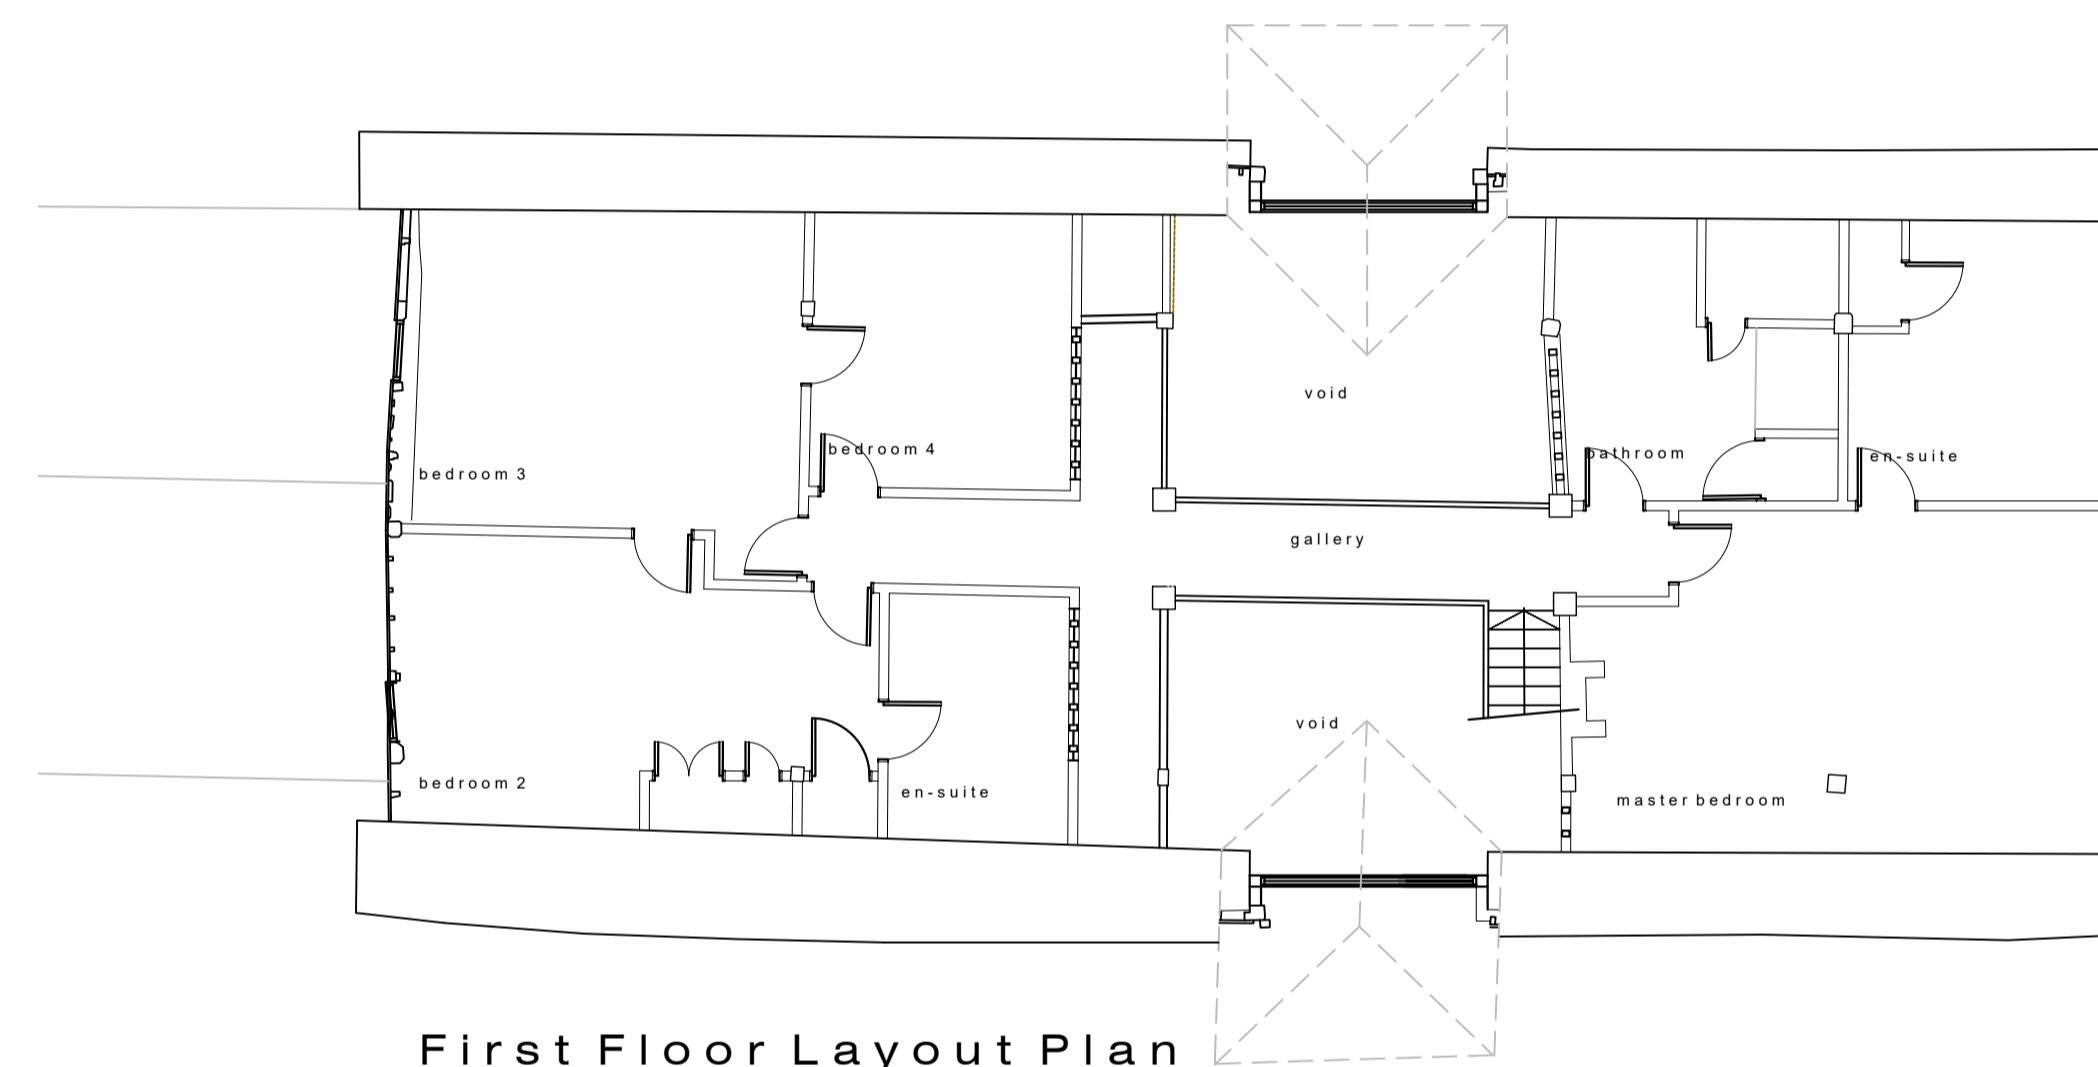

First Floor Layout Plan
scale 1:100 @ A1

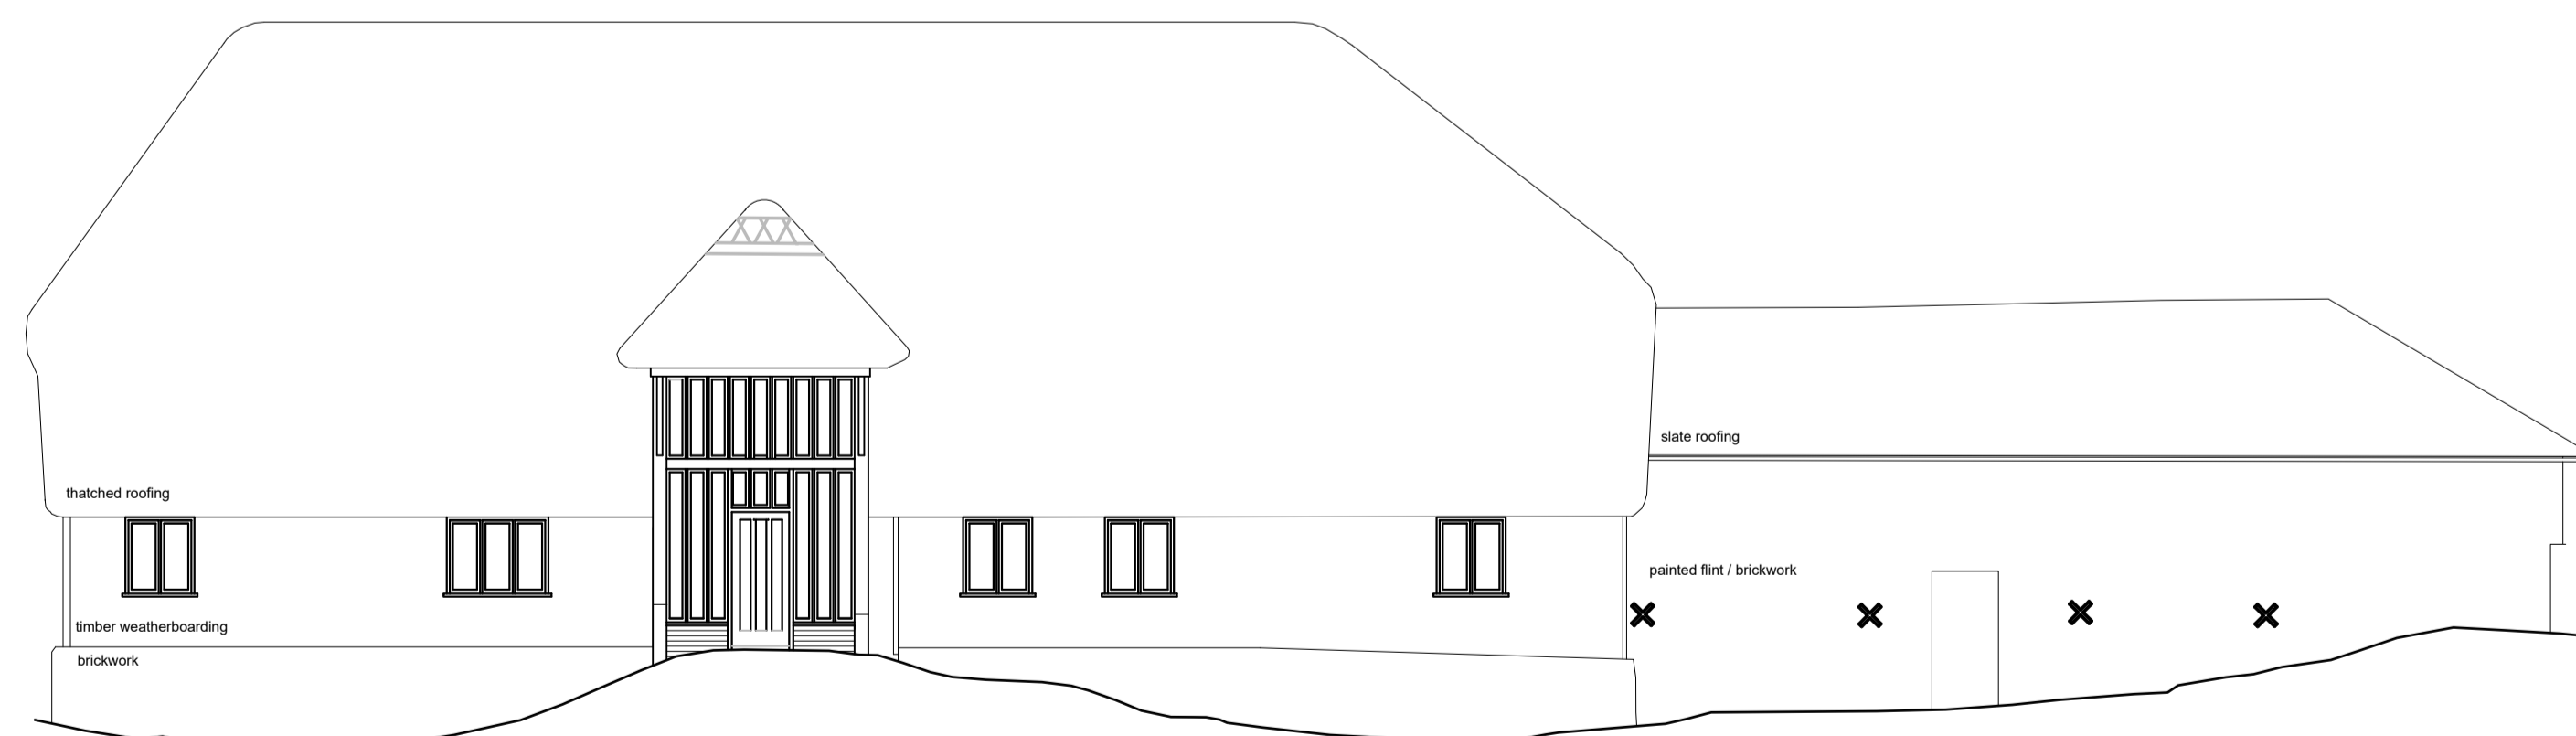

North-East Elevation
scale 1:100 @ A1



South-East Elevation
scale 1:100 @ A1



Rev	Details	Name	Date
A	Windows added to ground floor plan to correspond with the elevations	R.F	17-02-21

RICS the mark of property professionalism worldwide

Maylands Consulting

SURVEYING
ARCHITECTURAL DESIGN
PROJECT MANAGEMENT

Milroy House
Sayers Lane
Tenterden
Kent TN30 6BW
Tel: 01580 761723
Fax: 01580 761378
email: mail@maylandsconsulting.co.uk
www.maylandsconsulting.co.uk
Regulated by RICS

Client
Mr P Burton
Derbies Barn
Stalisfield Road
ME13 0HN

Project
Barn Conversion Scheme at Derbies Barn

Drawing Name
Approved scheme SW/03/383
SW/03/384
Ground & first floor Layout plans & Elevations

Planning	
Scale 1:100	Date Jan 2021
Drawn By R.F	Checked By
Job Number PB21003	
Drawing No 002	Revision A