


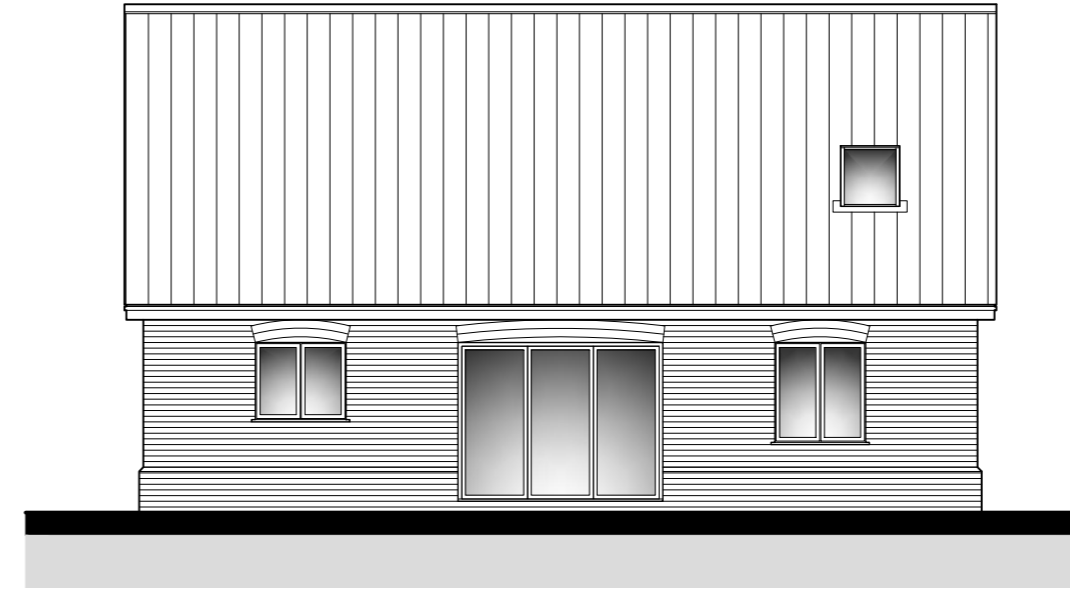


South West Elevation 1:100




South East Elevation 1:100




North East Elevation 1:100

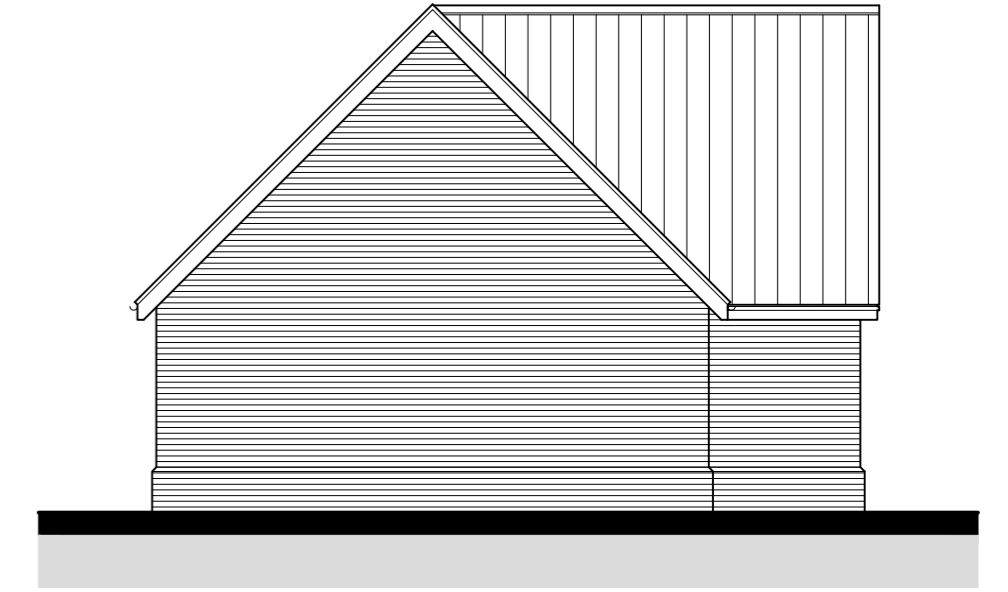

North West Elevation 1:100

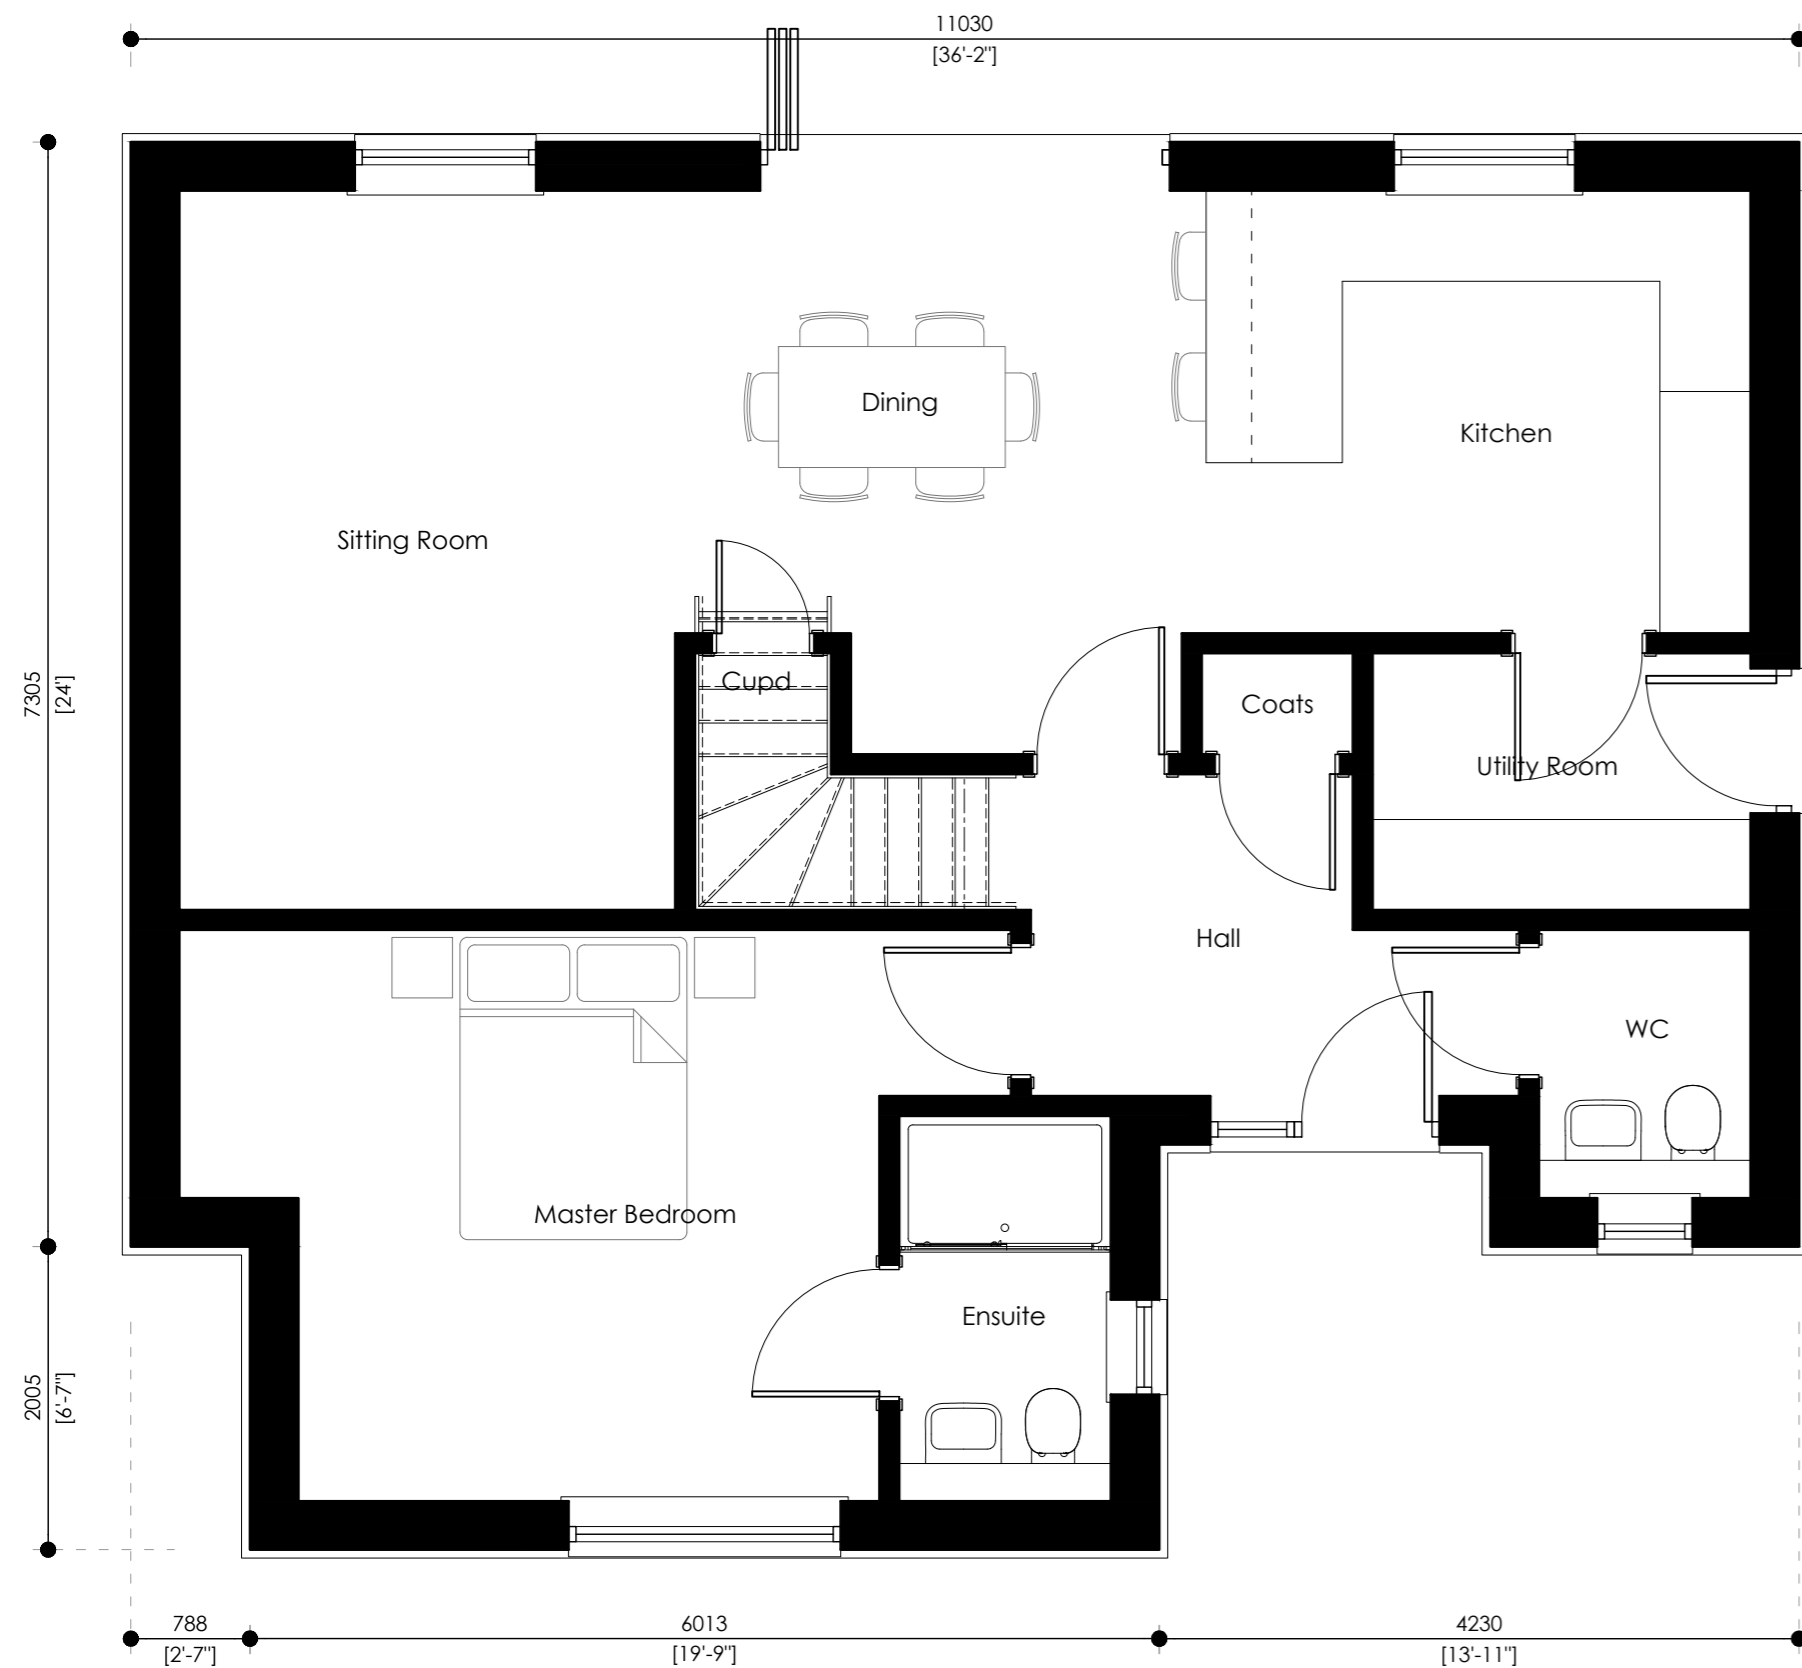

Ground Floor Plan 1:50

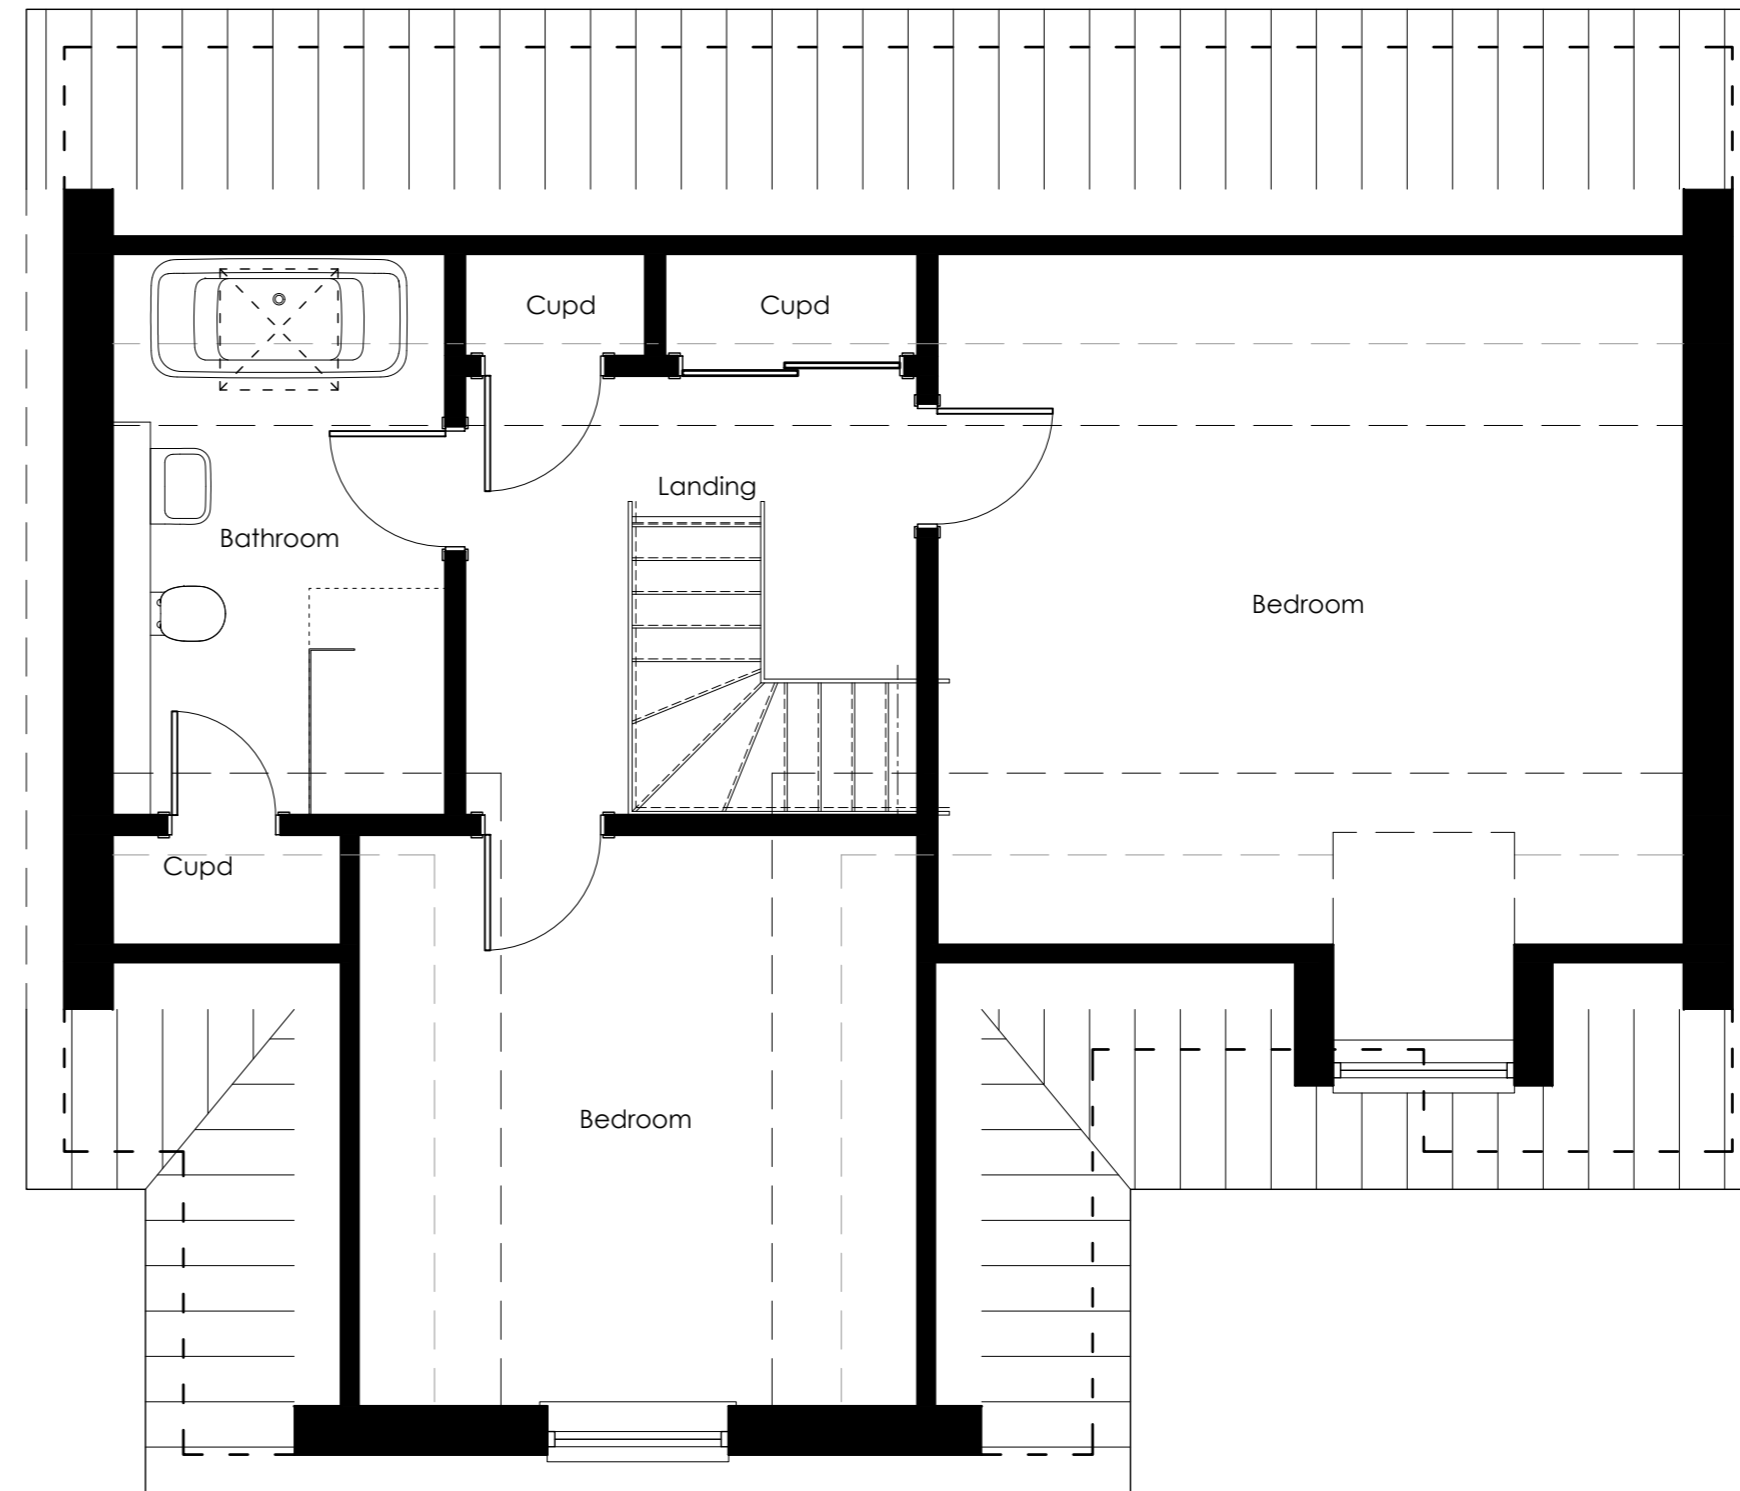

First Floor Plan 1:50



PLANNING ISSUE

Revision  
Rev A. General update for planning submission, 16.02.2021

Title  
Plans as Proposed

Project	Date
Proposed Dwelling	Jan. 2021
Rear of no. 96	Scale / Size
Poplar Hill	Noted
Stowmarket	@ A2
for Mr A. Ruffles	Drawn
	SJB

Job No.	Drg No.	Rev
384	11	A



CHERRY TREE COTTAGE · HITCHAM ROAD · WATTISHAM  
IPSWICH · SUFFOLK · IP7 7LD

T. 01449 723186 E. sjb@sjbdesigns.co.uk  
SJB DESIGNS (EA) LIMITED. Registered in England and Wales No. 09681418

Copyright © SJB Designs Do not scale - work to figured dimensions only

Plans as Proposed