




Existing Site Plan
Scale: 1:200

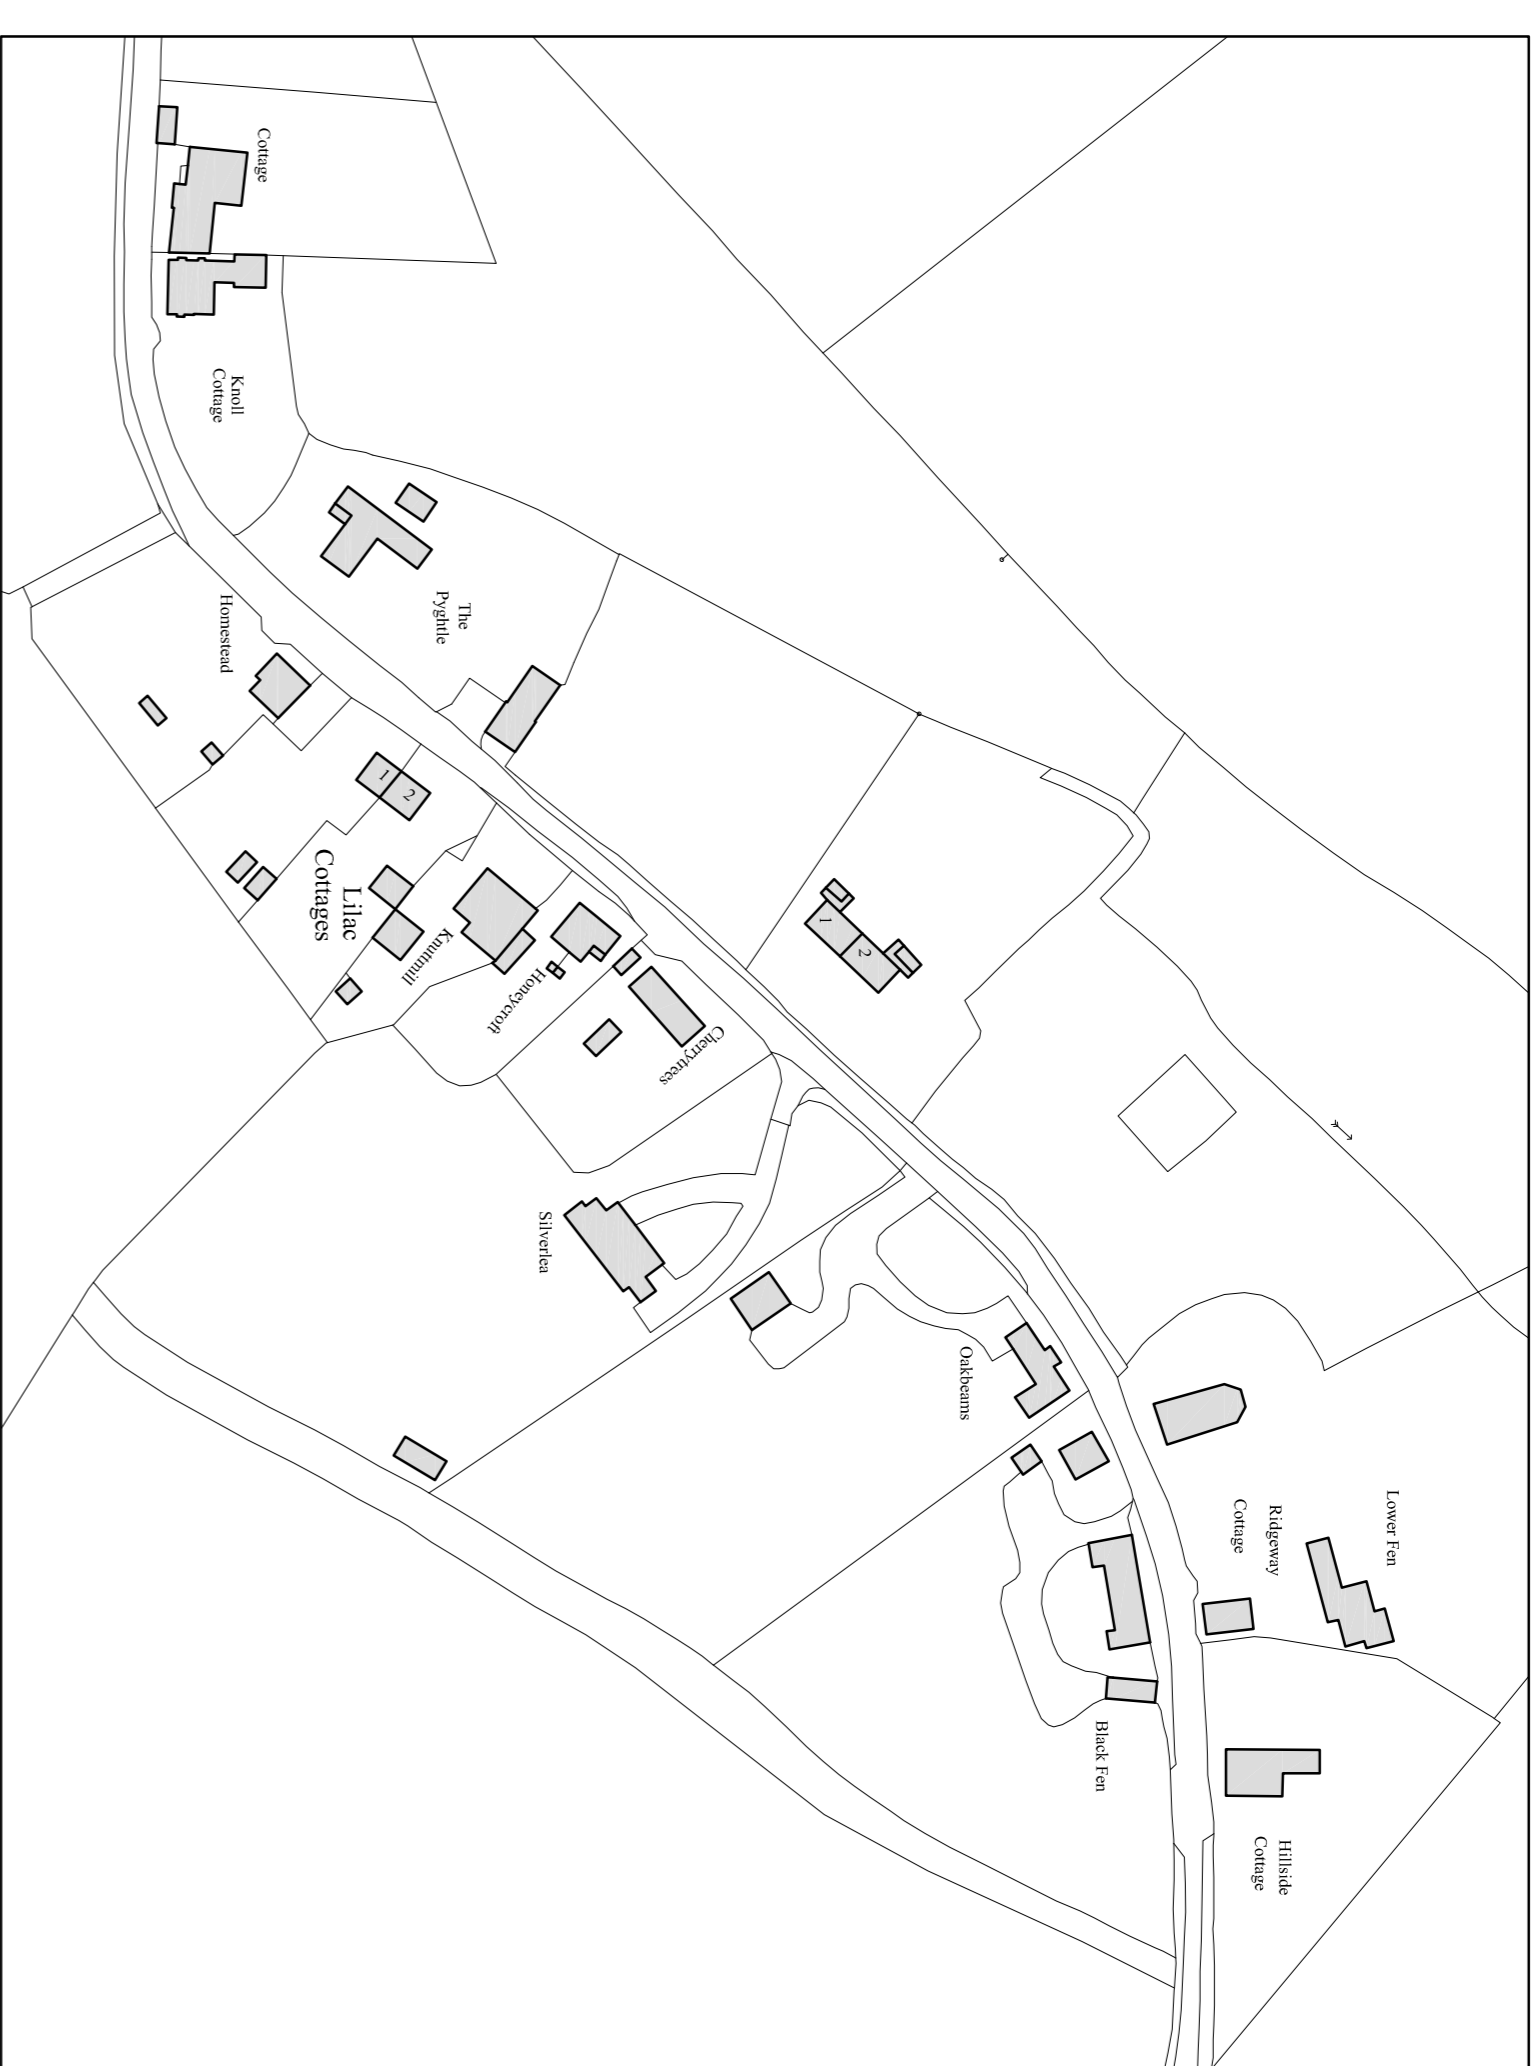

Location Plan
Scale: 1:1250

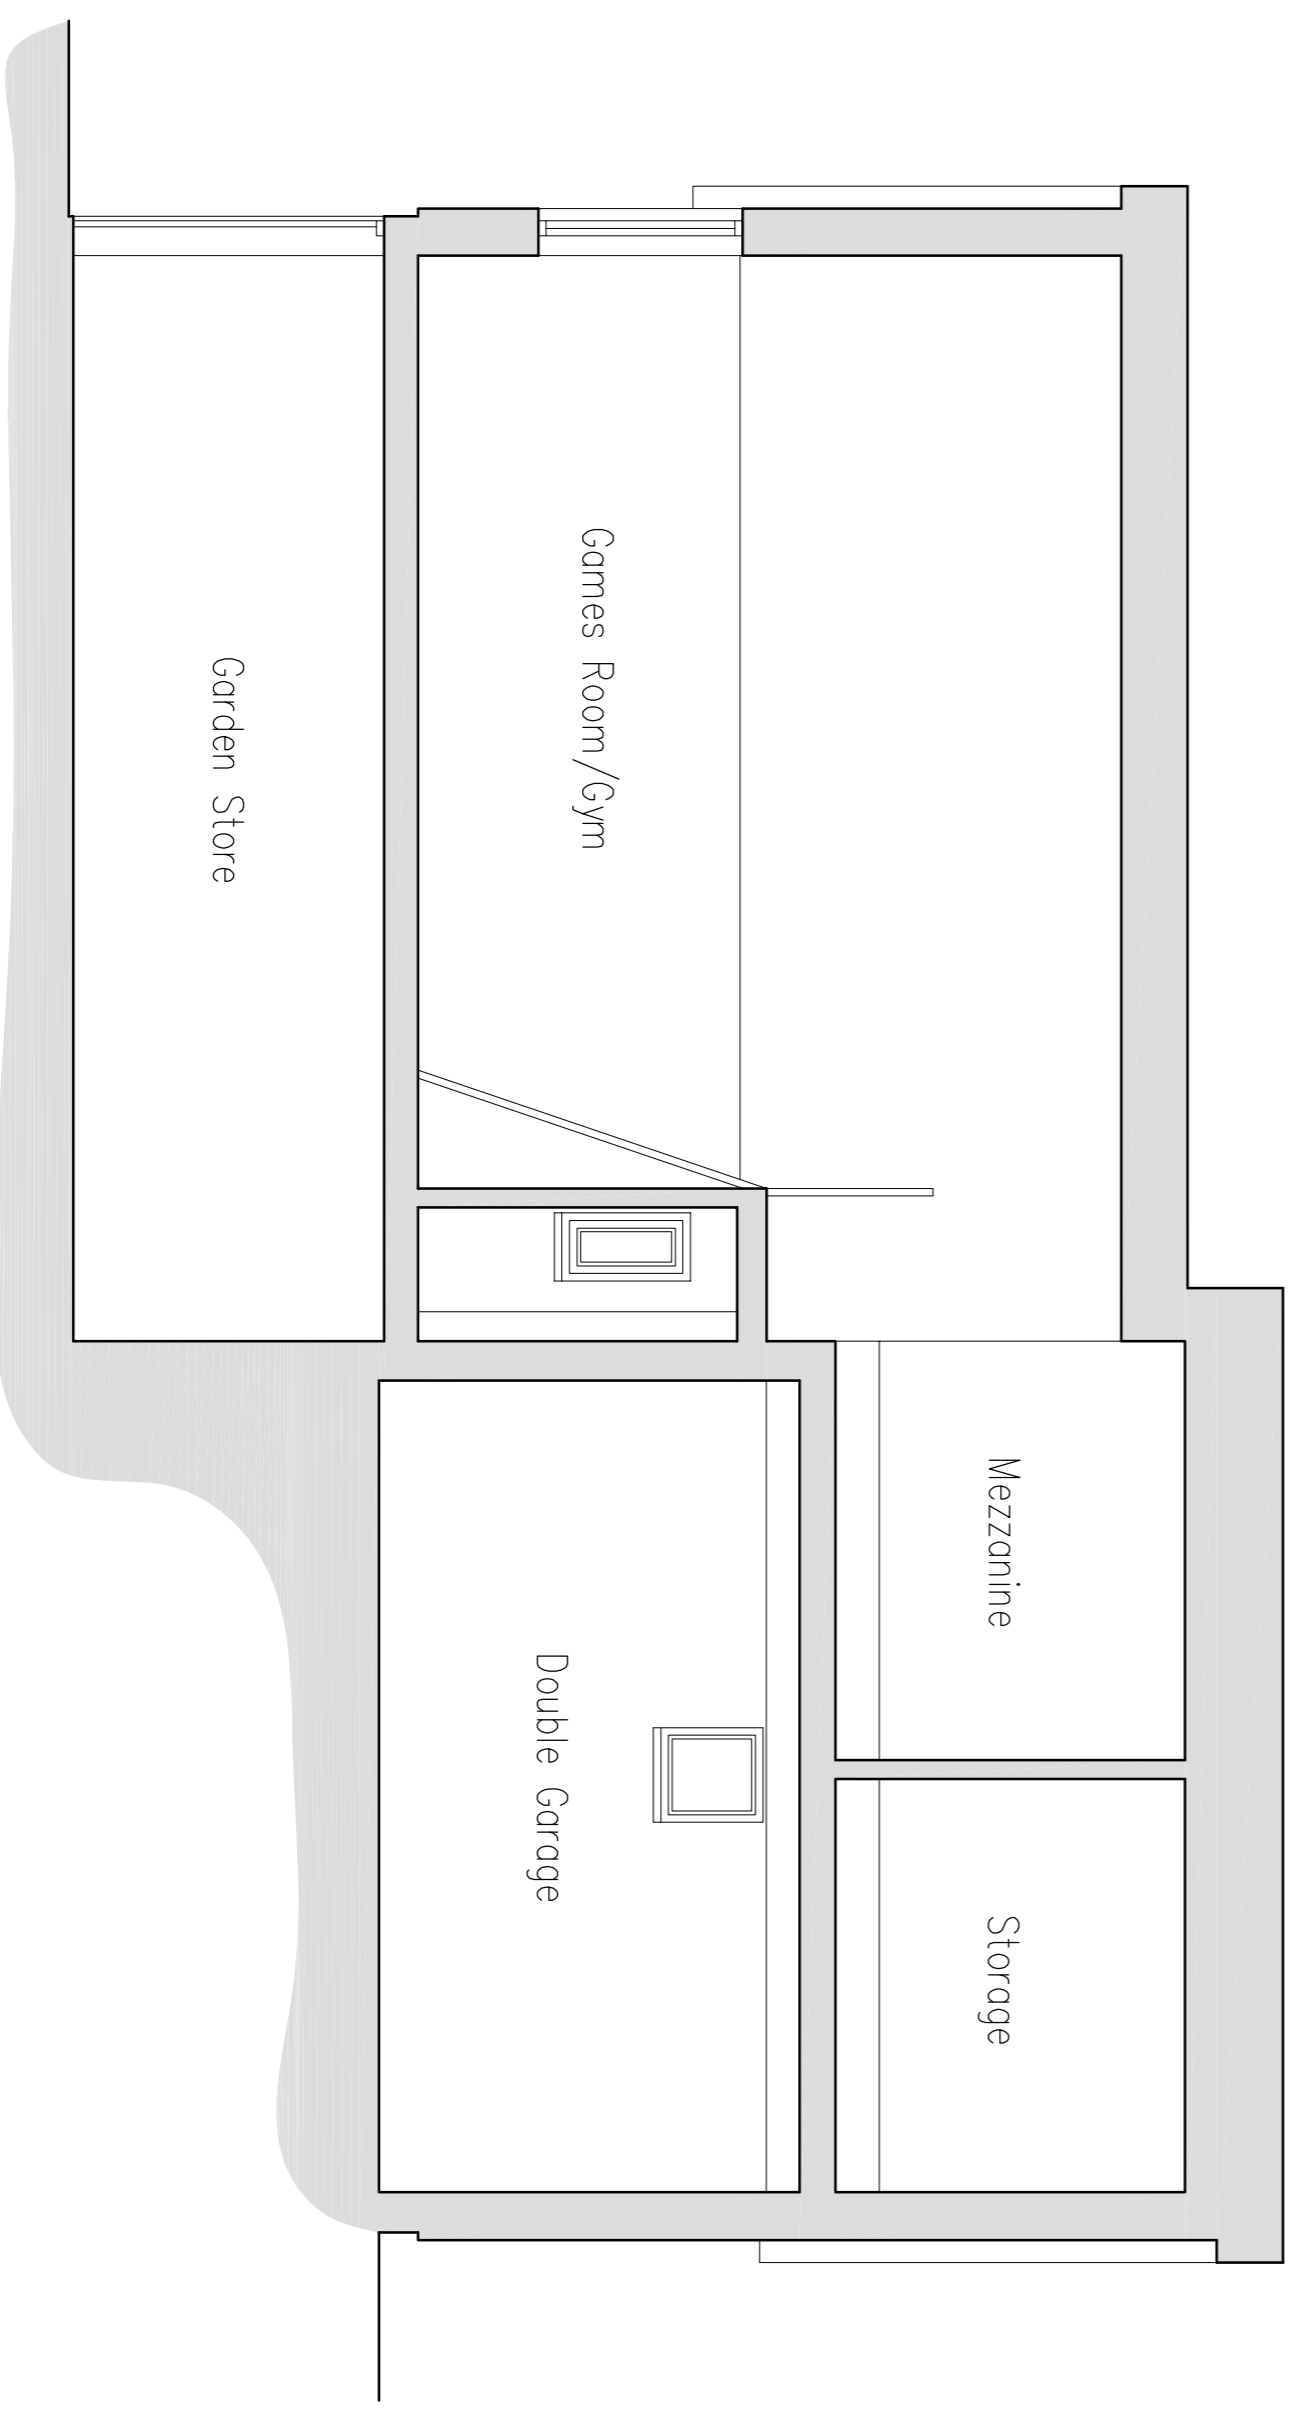

Long Section
Scale: 1:50

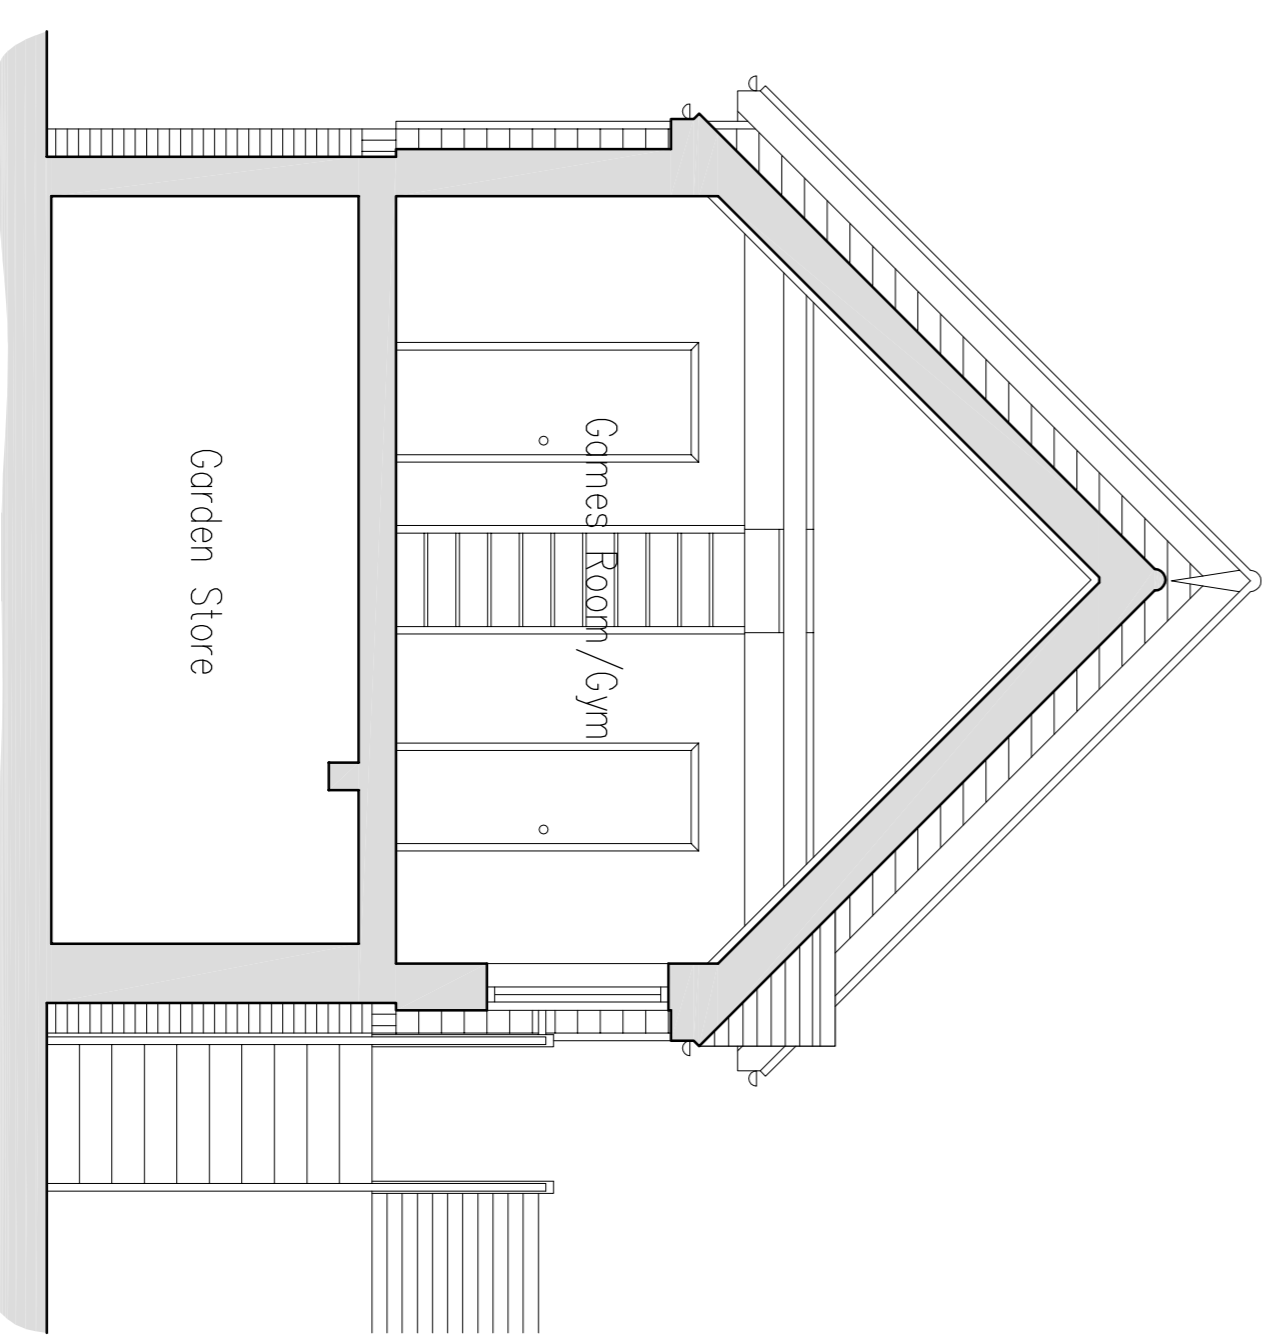

Section
Scale: 1:50

Tim Moll Architecture Chartered Architect		TIM MOLL ARCHITECTURE Suite 10, 9 Station Yard Needham Market Suffolk IP11 2JG E. tim@timollarchitecture.co.uk	
CLIENTS	MR & MRS Langstaff		
JOB LOCATION	THE PYGGLE, SCOTLAND STREET, STOKE-BY-MAYLAND, COLCHESTER, CO6 4QE		
JOB DESCRIPTION	EXTENSION & ALTERATIONS		
DRAWING	EXISTING	ISSUE NUMBER	DATE
DATE	AUGUST 2020	AS SHOWN @ A1	.02
DRAWN BY		CHECKED BY	
MJM		MJM	

COPYRIGHT TIM MOLL ARCHITECTURE ALL DIMENSIONS ARE TO BE MEASURED ON SITE AND NOT SCALED FROM THIS DRAWING.