

**NOTES:**

All dimensions to be checked on site and any discrepancy notified to The Consultant. Written dimensions are to be used in preference to scaled dimensions.


This drawing is the property of The Consultant and must not be reproduced, in part or whole, or deviated from, without their permission.

It is essential that prior to commencement and during construction works, the contractor reviews the drawings and specification and discusses with the practice any inconsistencies, anomalies, non-industry standard features or other concerns.


For both pricing and construction purposes Structural, Mechanical and Electrical Engineers designs, calculations and sizes etc are to take preference over the layout drawings. Any discrepancies are to be brought to the immediate attention of The Consultant.



Proposed Residential Development - 0.5915 Hectare  
Proposed Gifted Land to Scouts - 0.1362 Hectare

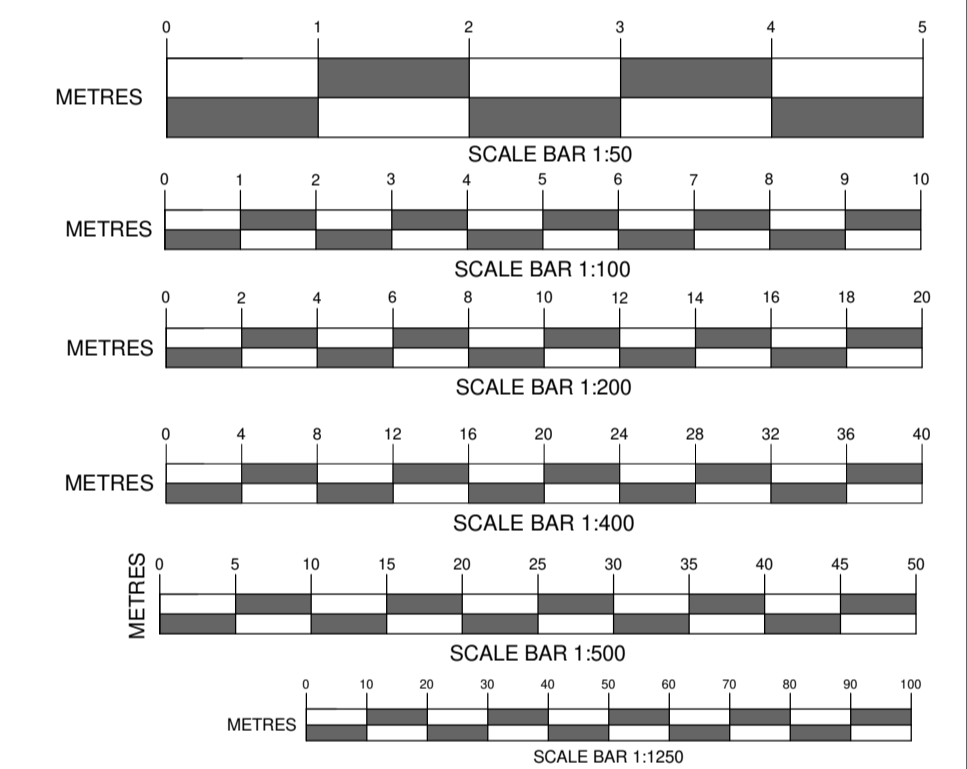

AMENDMENTS	DATE
CLIENT Cornerstone Development	
PROJECT The Dairy - New Build Development The Dairy, Roads Hill, Waterlooville, Hampshire, PO8 0TG	
DRAWING TITLE Master Site Plan	
DATE 01/12/2020	
SCALE 1 : 400	
DRAWING No. 20.020.SP 02H2	REVISION

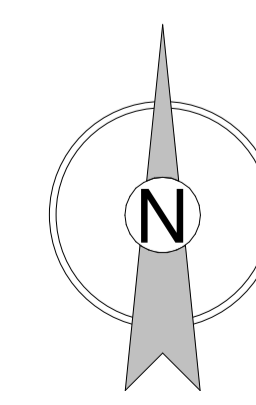

Ordnance Survey, (c) Crown Copyright 2020. All rights reserved. Licence number 100022432

**Location Plan.**  
1 : 400

