




ROOF LAYOUT - EXISTING (SCALE 1:50)

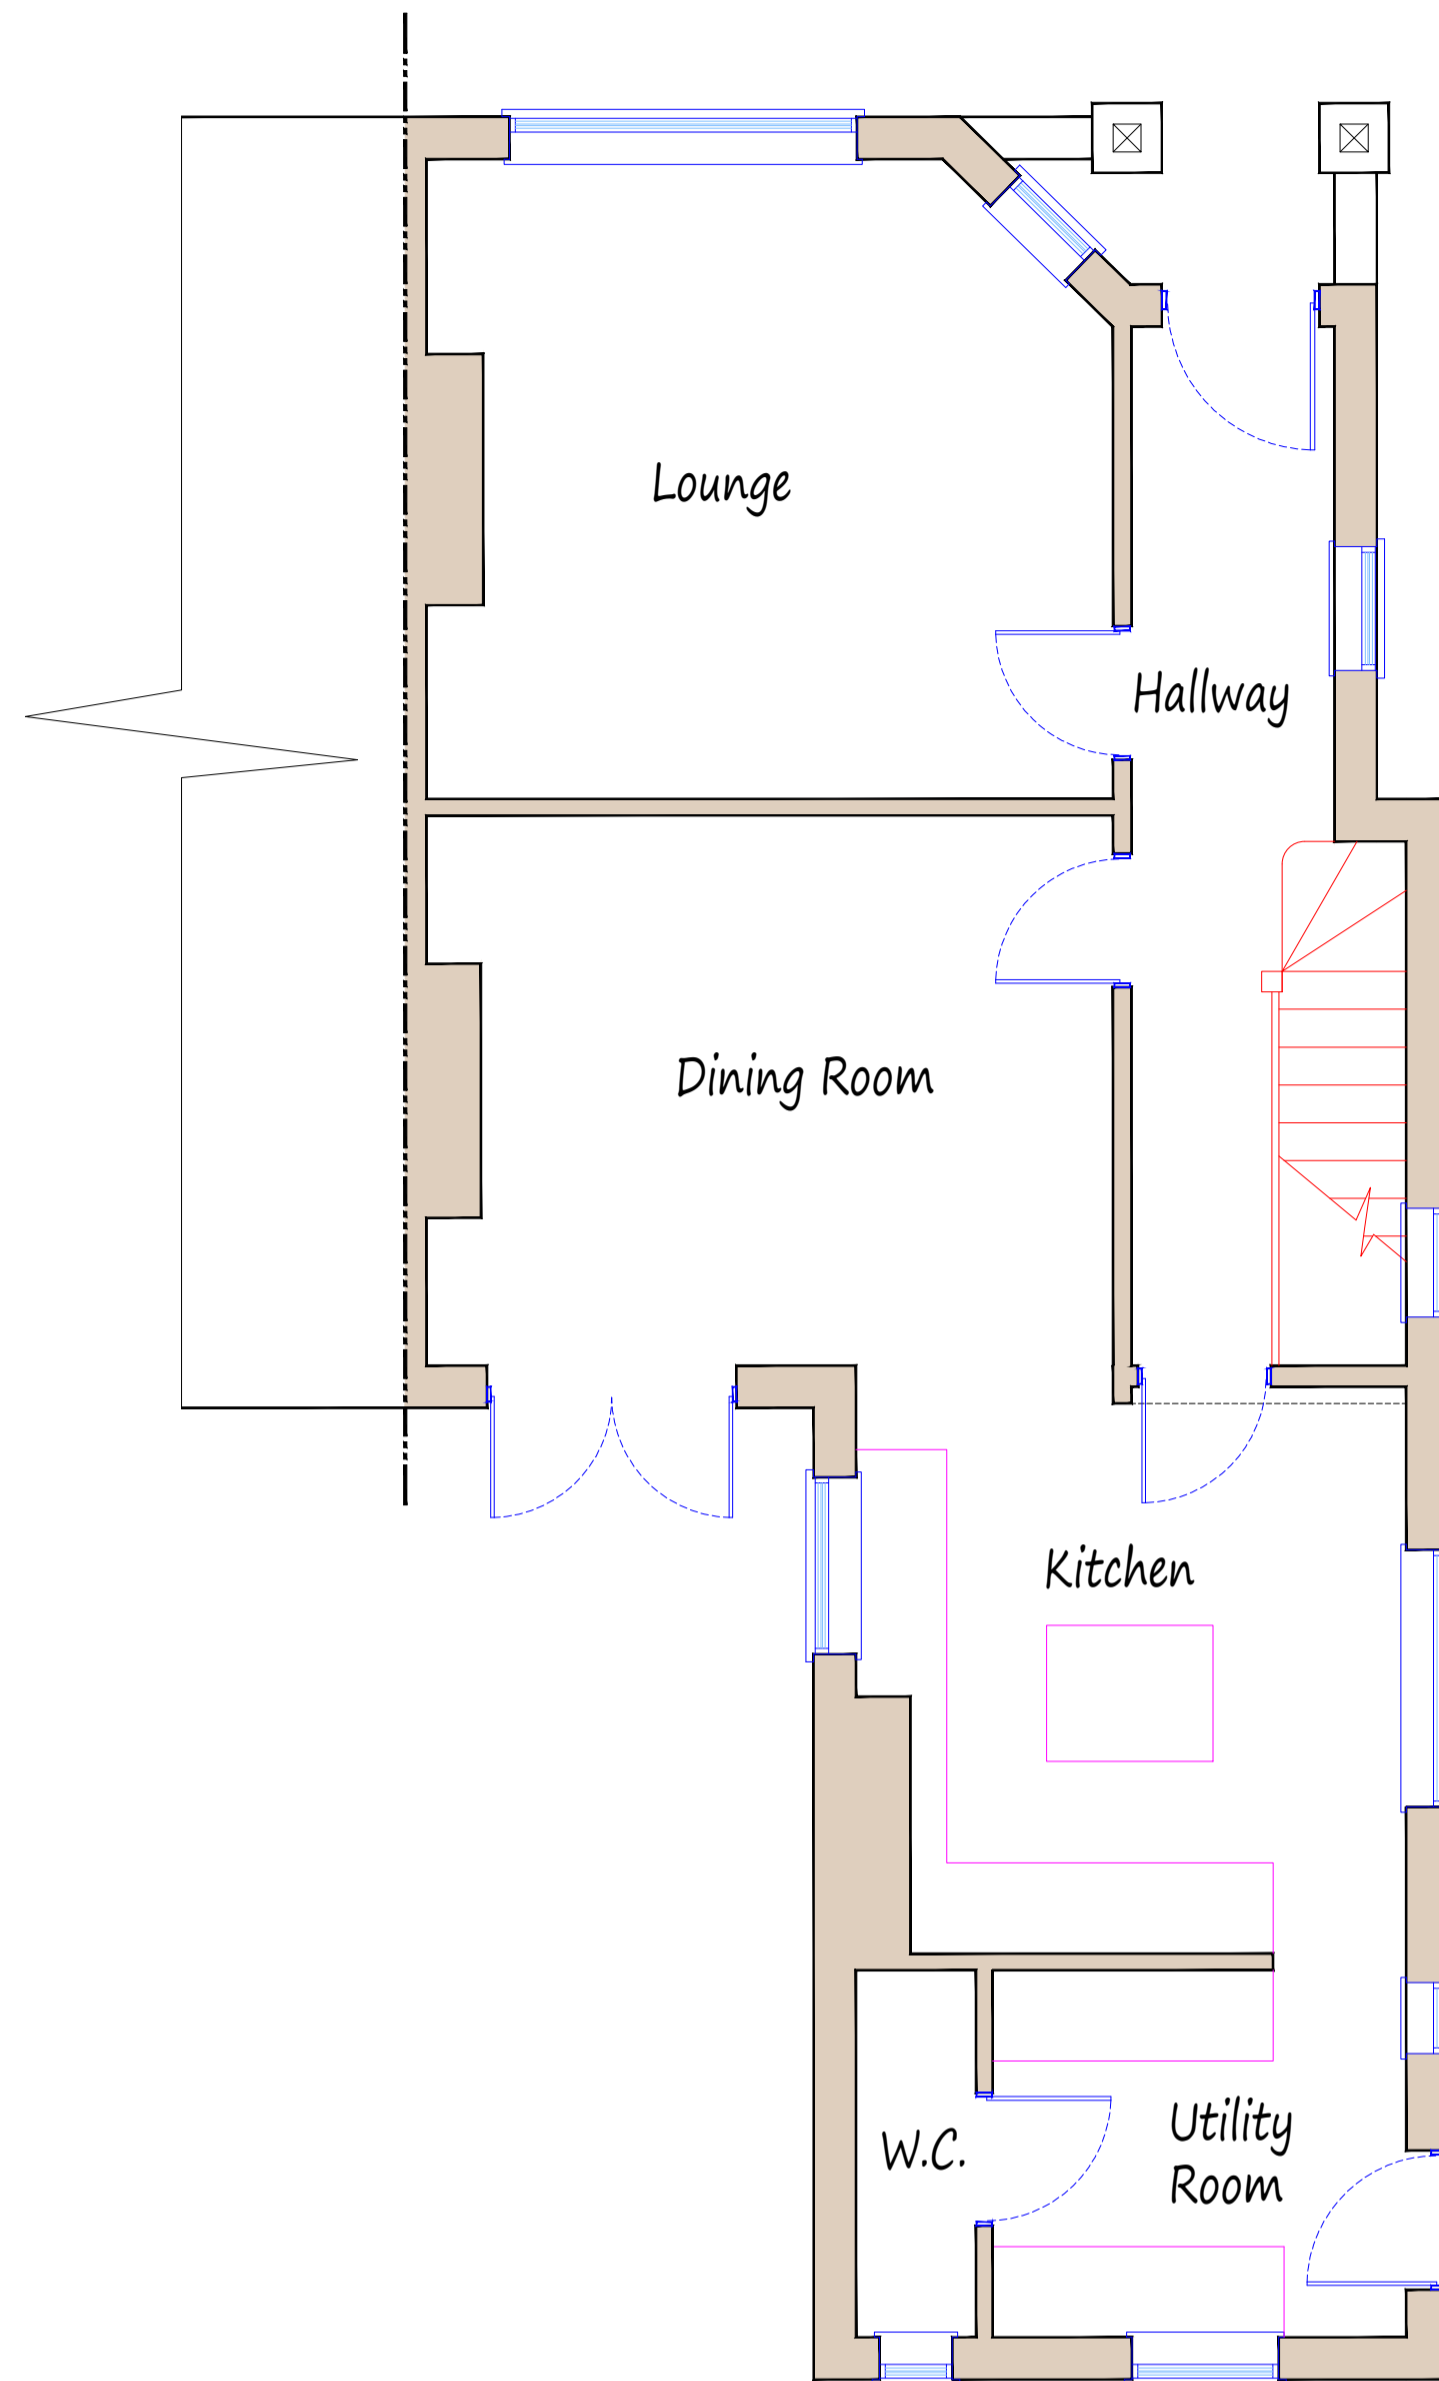

GROUND FLOOR LAYOUT - EXISTING (SCALE 1:50)

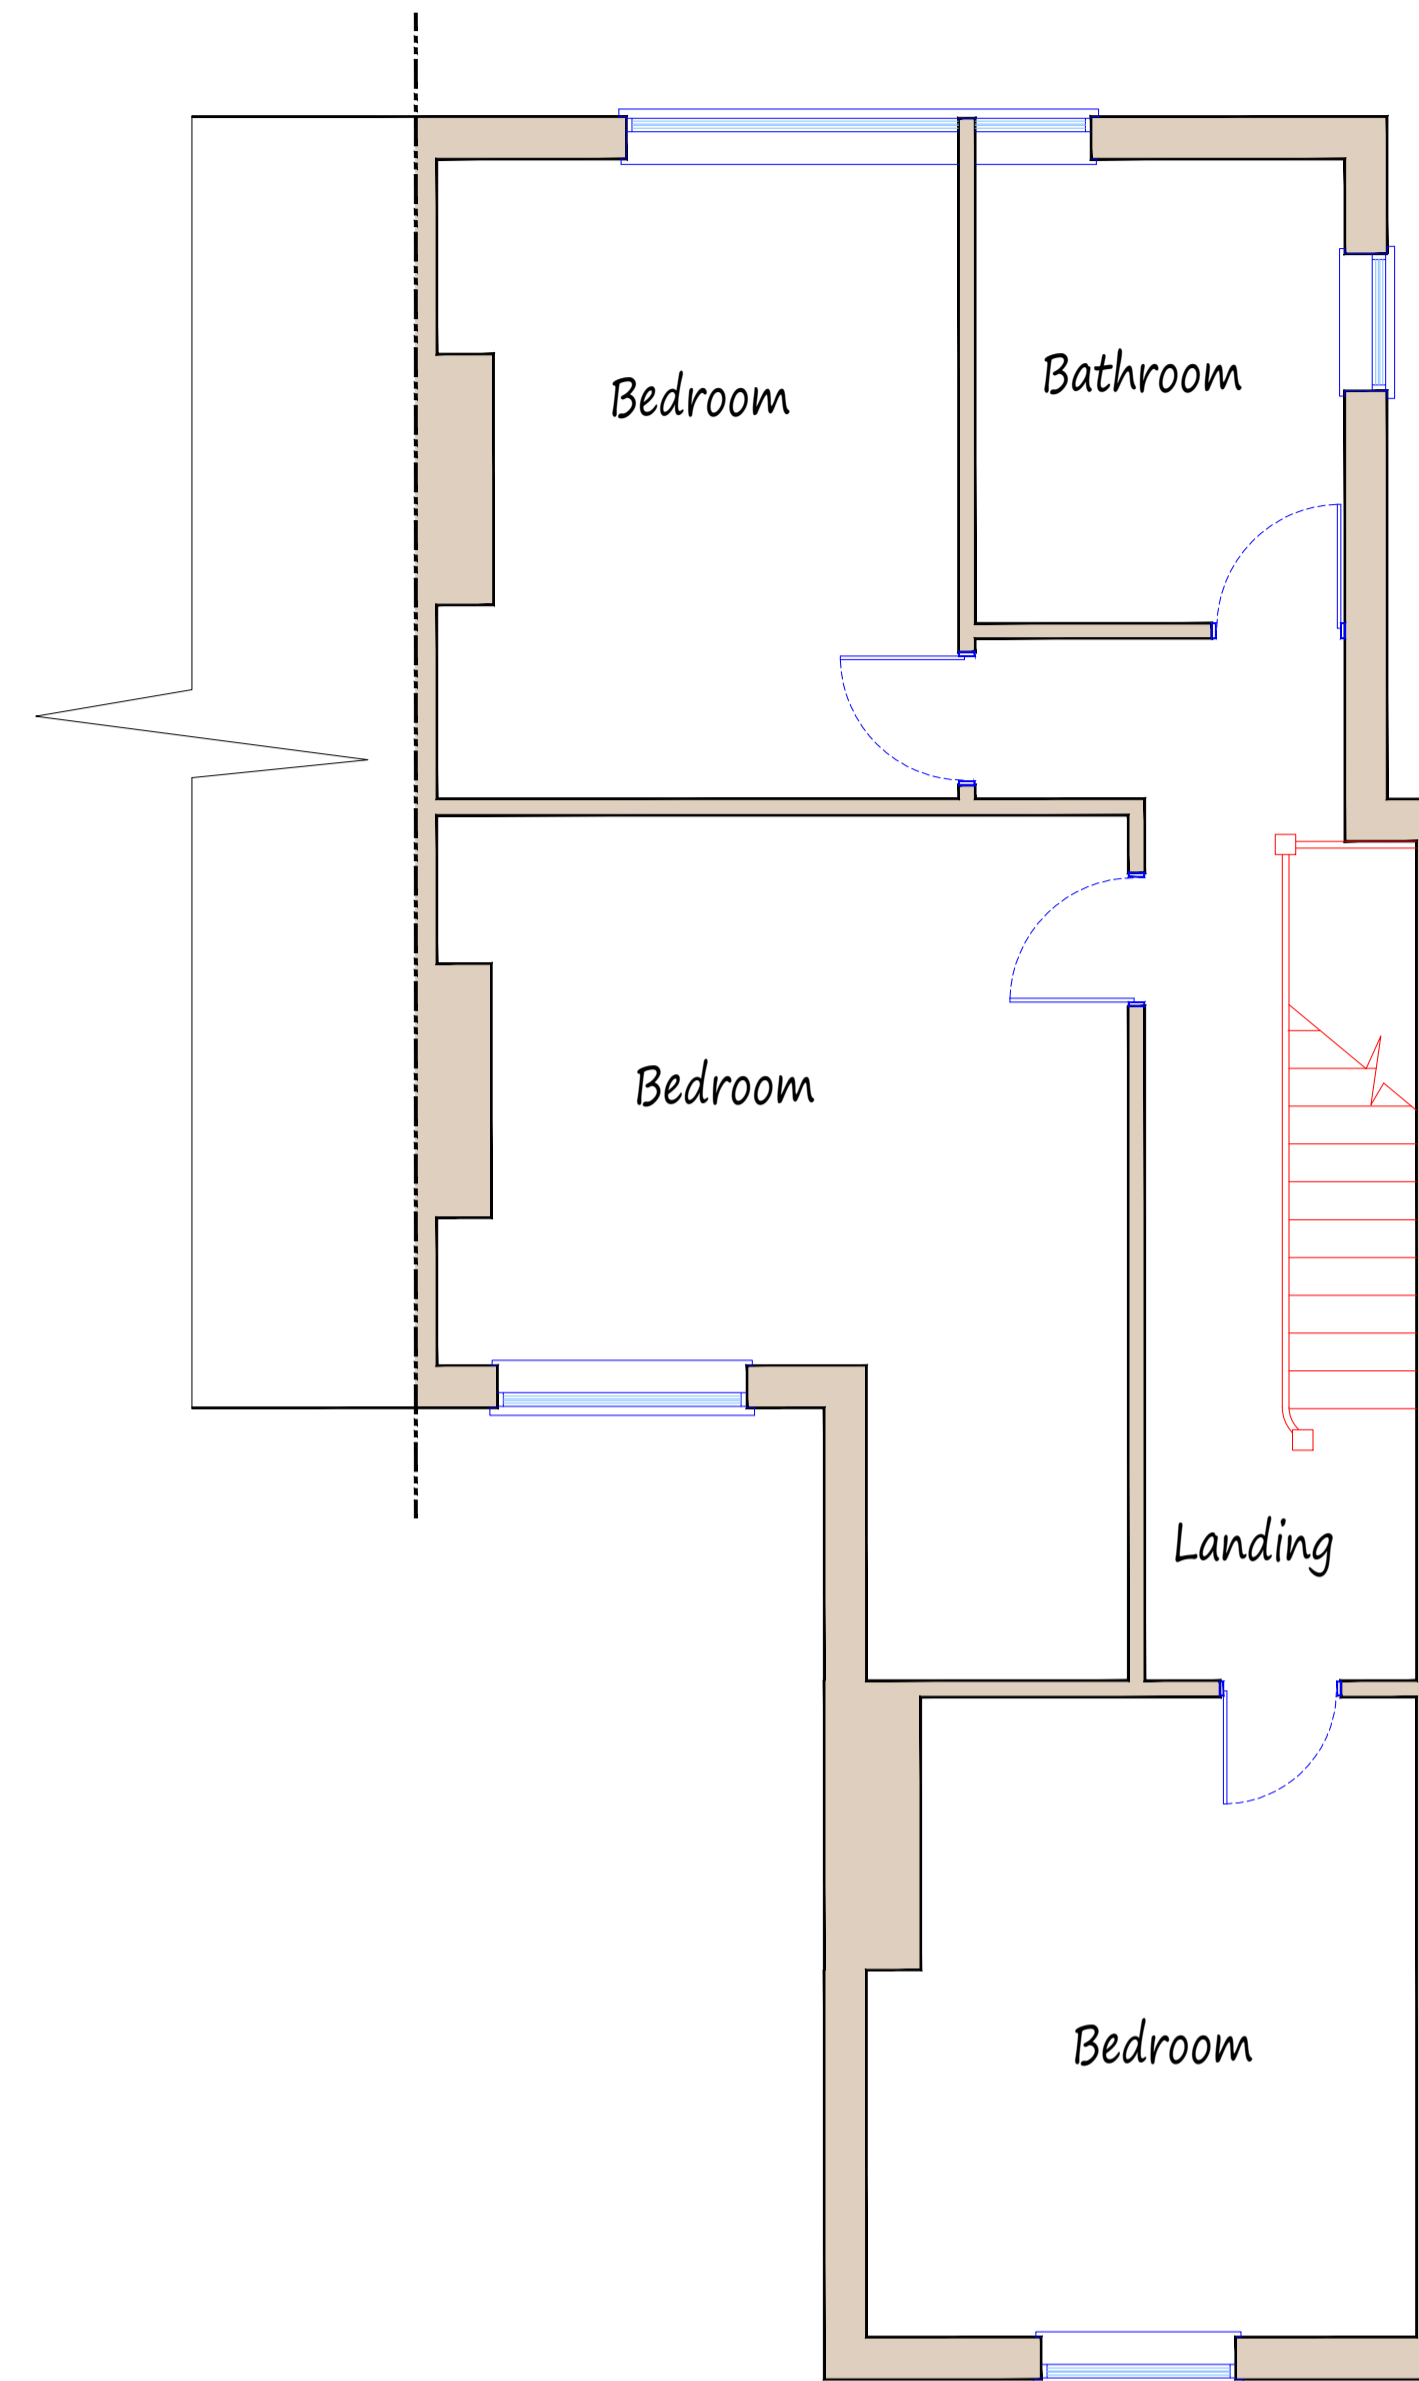

FIRST FLOOR LAYOUT - EXISTING (SCALE 1:50)

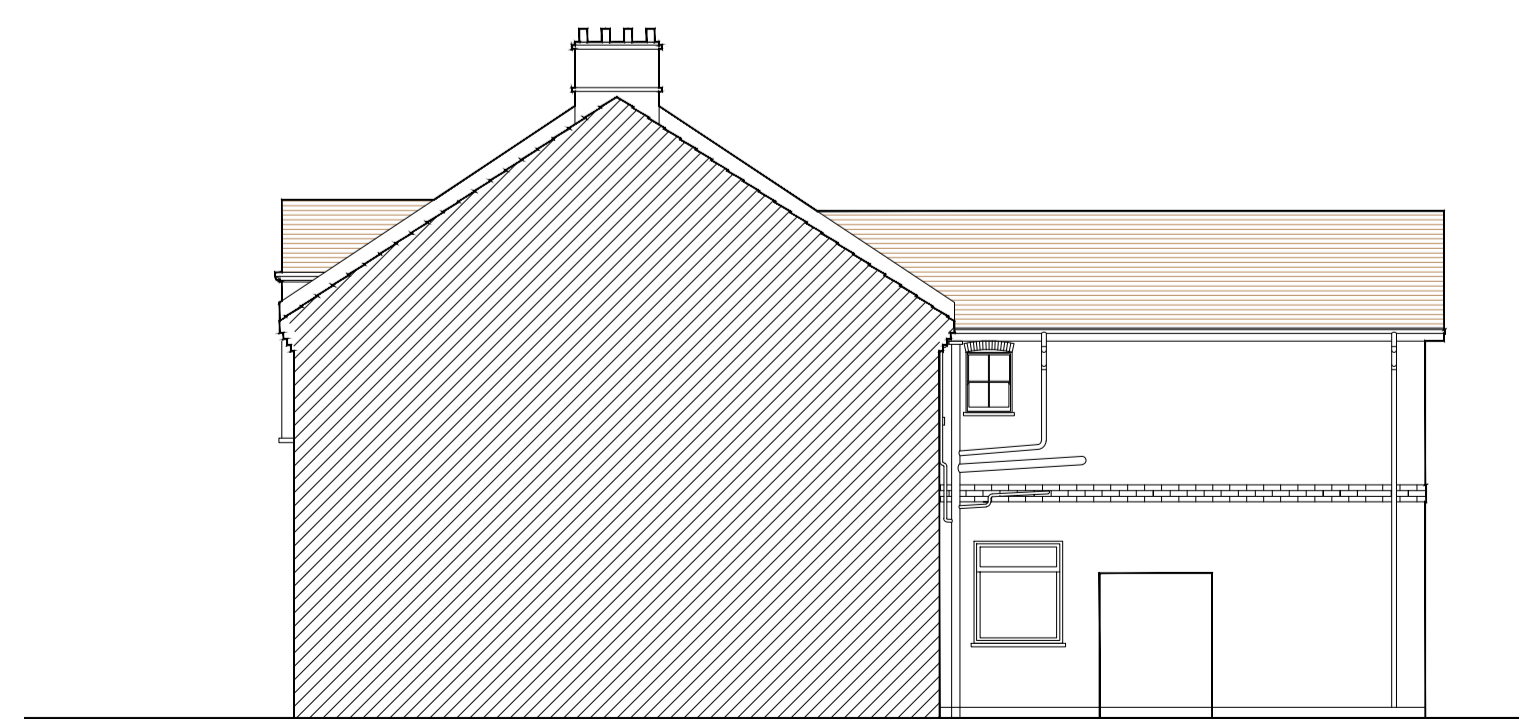

SOUTH / EAST ELEVATION (SCALE 1:100)



NORTH / EAST ELEVATION (SCALE 1:100)



NORTH / WEST ELEVATION (SCALE 1:100)



SCALE 1:50
1:1 SIZE OF THIS SCALE BAR - 100mm
CHECK - THIS DRAWING MAY HAVE BEEN REDUCED/ENLARGED

GENERAL NOTES & LEGEND:



LOCATION PLAN (SCALE 1:1250)

REV	DATE	DRN	CHANGE CONTROL	CHKD	DATE
02	19/02/21	TOB	GENERAL UPDATE		

Details
WINDOWS FROM NORTH WEST ELEVATION ADDED TO PLAN VIEW
DRAWING RAISED TO ISSUE 2

REV	DATE	DRN	CHANGE CONTROL	CHKD	DATE
01	16/02/21	TOB	GENERAL UPDATE	TOB	16/02/21

Details
POSTCODE IN TITLE BLOCK CHANGED FROM CT14 9TT TO CT14 9TS

REV	DATE	DRN	CHANGE CONTROL	CHKD	DATE
01	16/02/21	TOB	GENERAL UPDATE	TOB	16/02/21

Drawing Status

EXISTING
THIS DRAWING IS FOR PLANNING AND BUILDING REGULATION APPROVAL ONLY. THE CONTRACTOR IS TO VISIT THE PROPERTY AND ACQUAINT HIMSELF WITH THE SCOPE AND NATURE OF ALL WORKS

FCS Framers Cad Services
4 Hayward Close,
Deal, Kent,
CT14 9PJ
Tel: +44(0)7967 380226
E-Mail: Framerscadservices@gmail.com

Title
PROPOSED SINGLE STORY EXTENSION TO No 30 GRANGE ROAD, DEAL, KENT CT14 9TS FOR MR & MRS PILDITCH

Country ID	44	UK Site Identification Code	DEAL
Drawn	TOB	Date	01/02/21
Checked		Date	
Approved		Date	
Scale	SEE DRG	Mapping Title	N/A
Cross Ref	N/A		

Drawing No
FCS-2020-023-001 Revision
02