



Existing Elevations Scale 1:100


10m

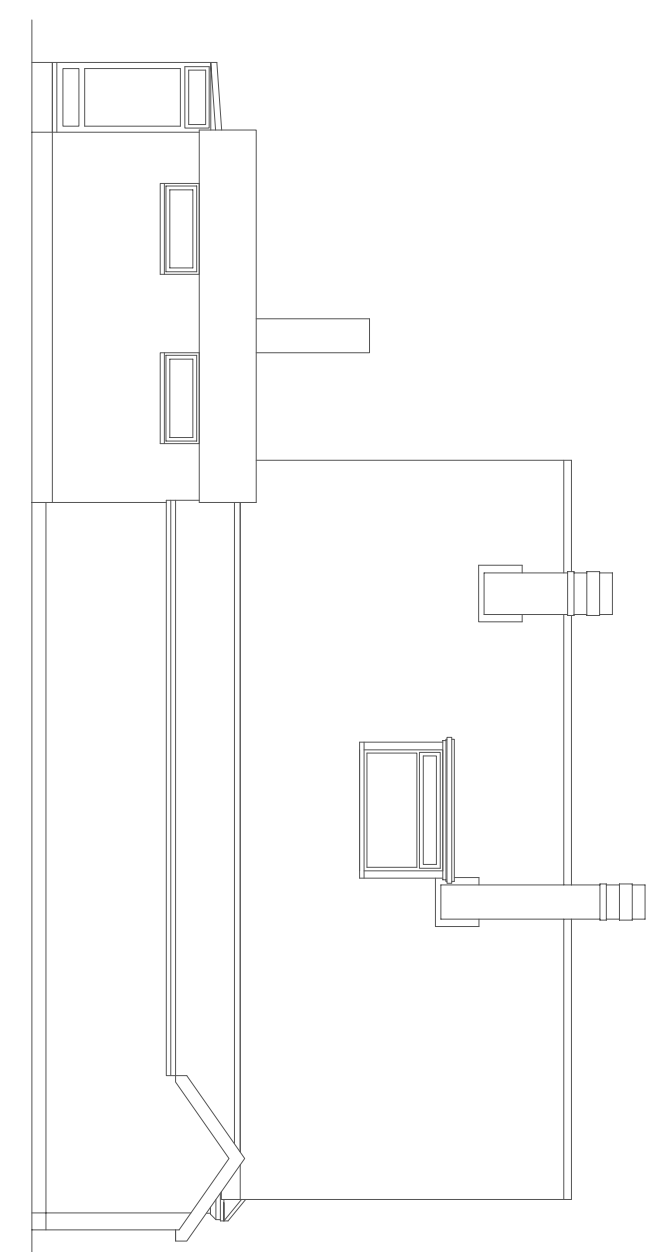


20m

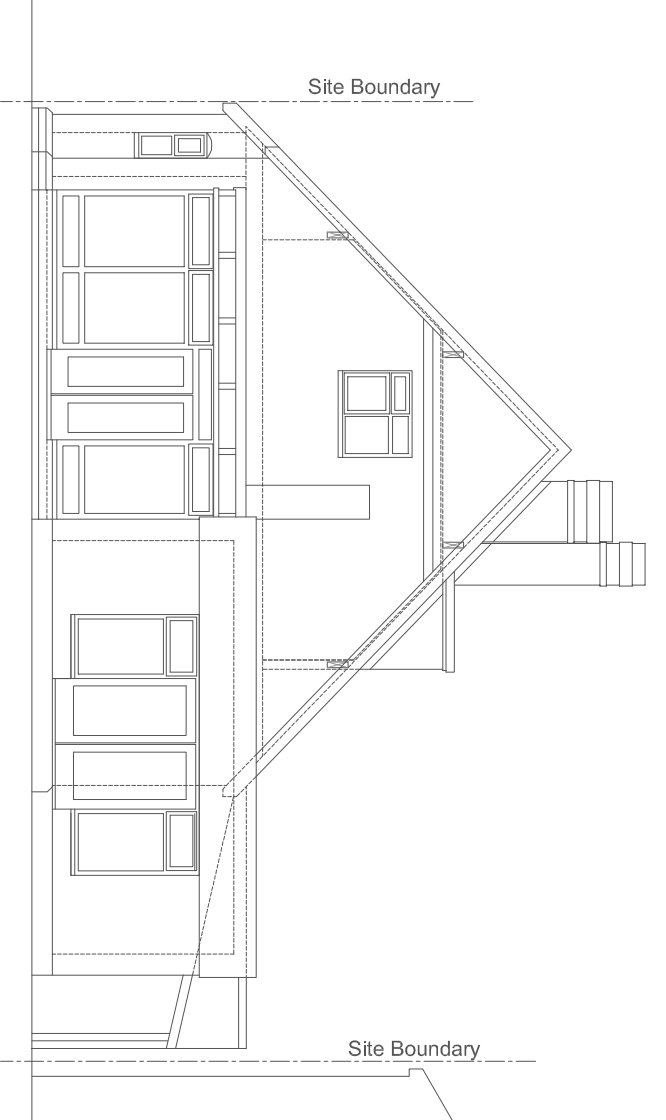

10m

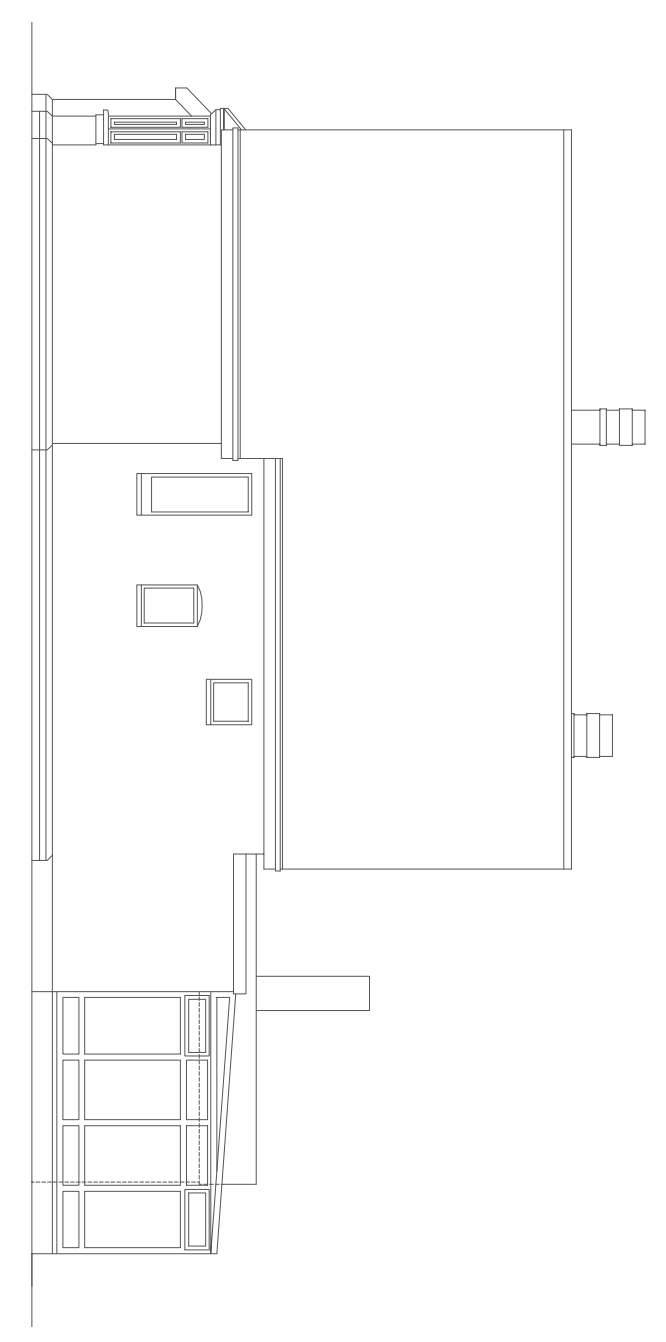


10m

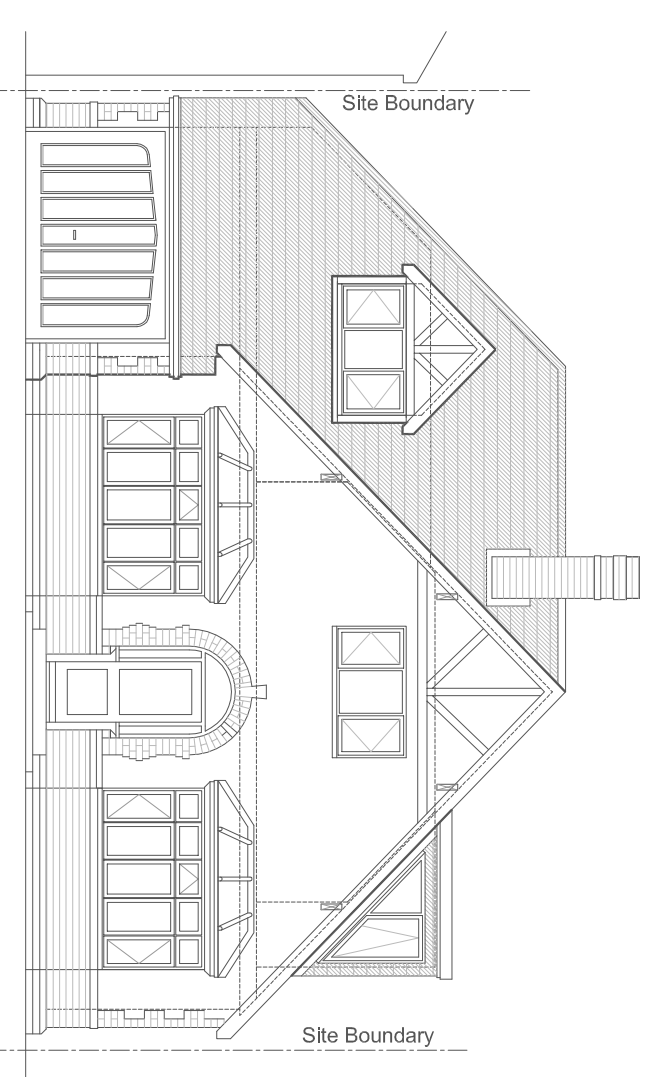


Proposed Elevations Scale 1:100


10m

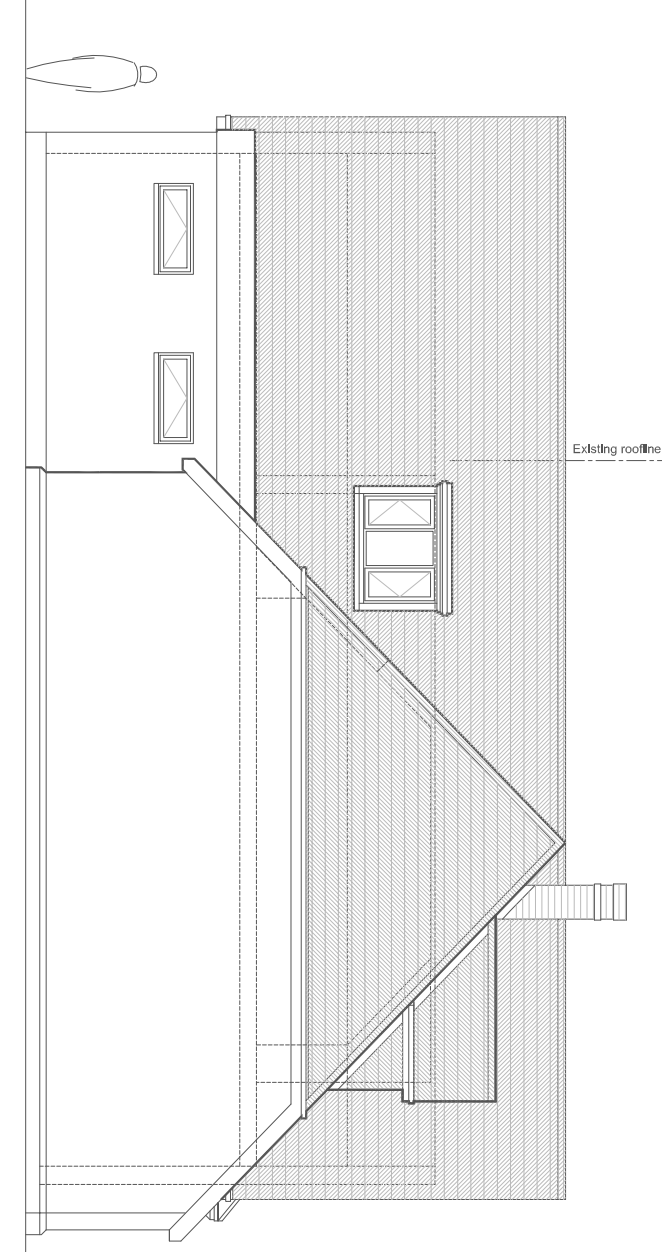


20m

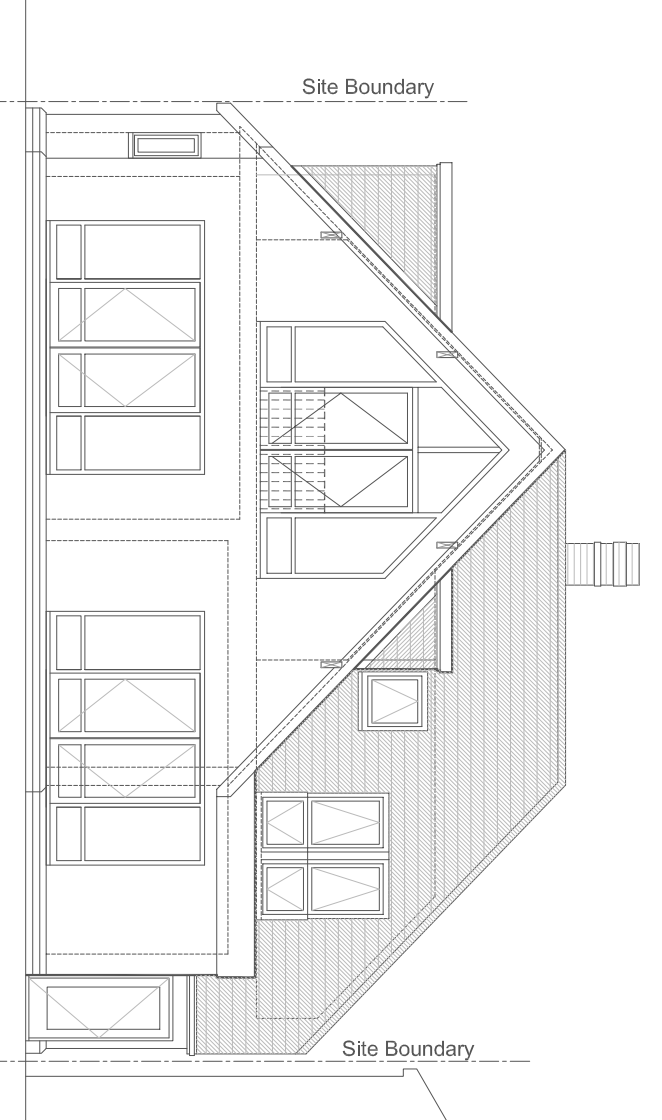

10m


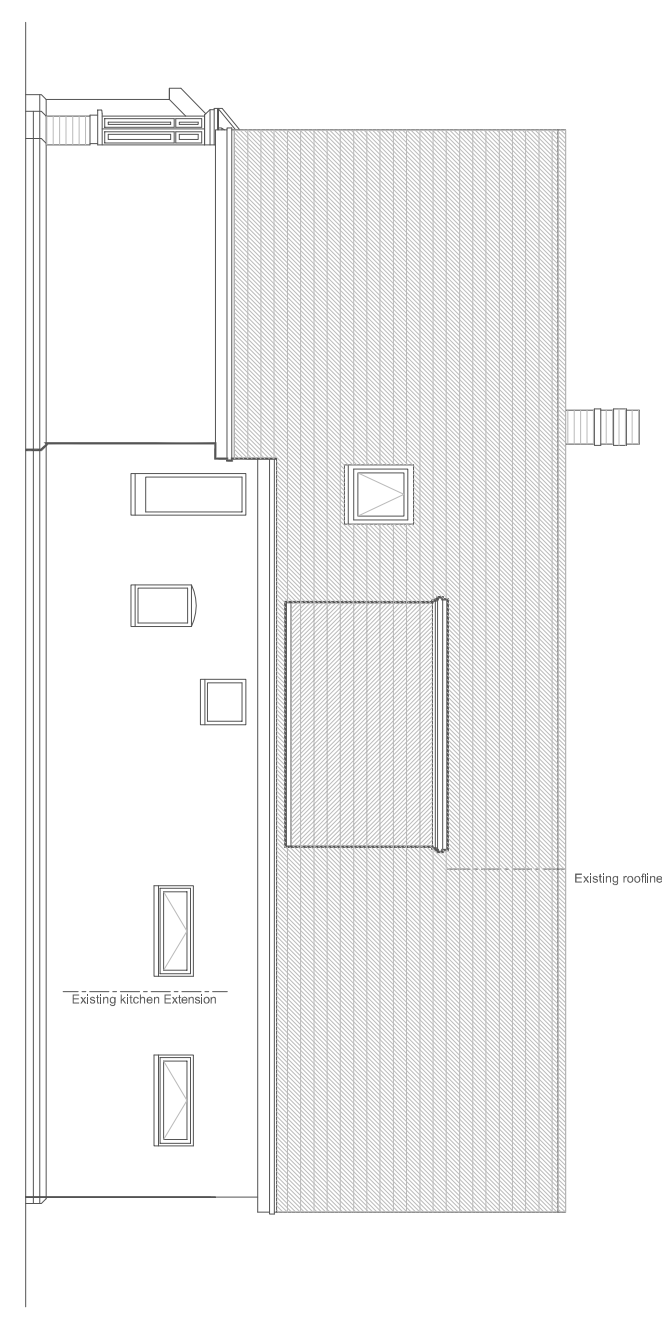


10m

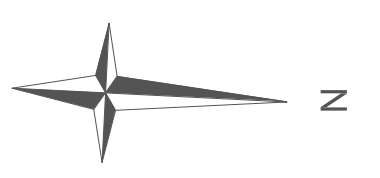


Site Plan - Scale 1:500

50m

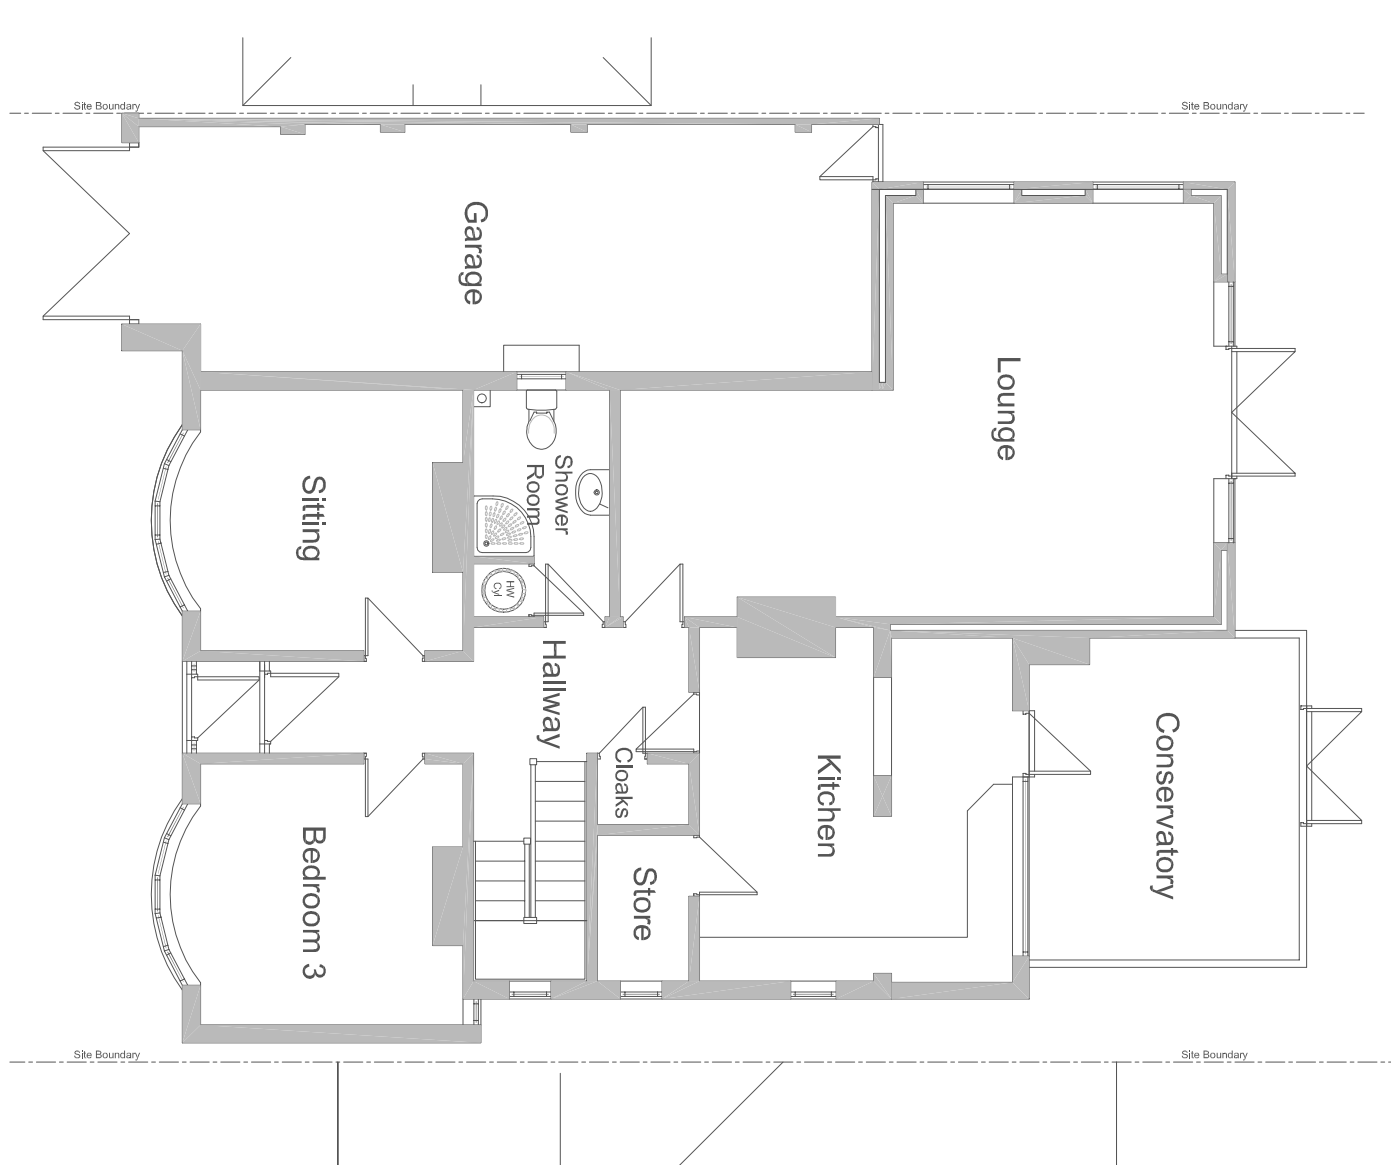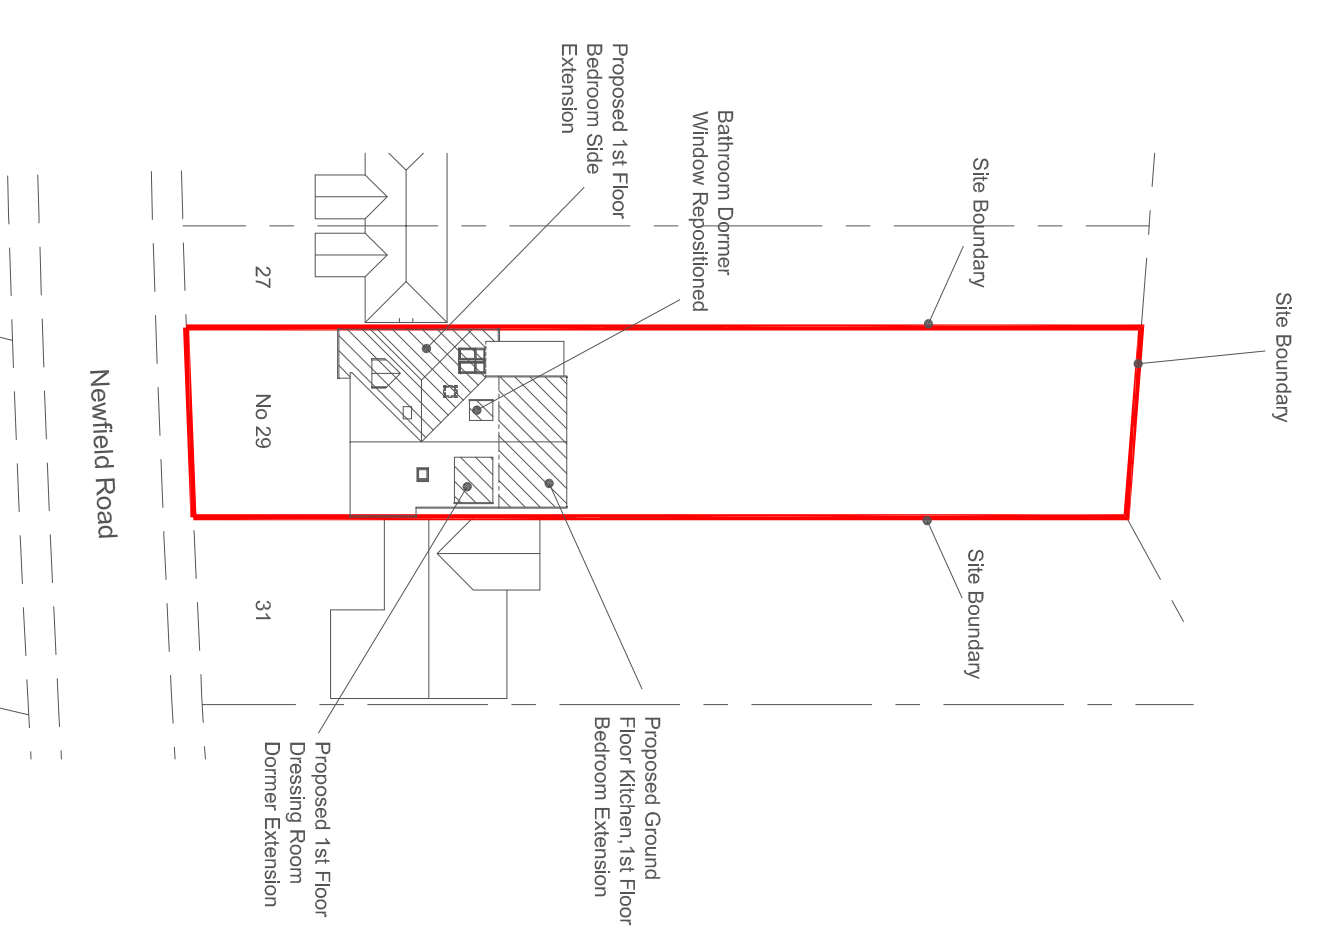


Existing 1st Floor Plan - Scale 1:100

10m

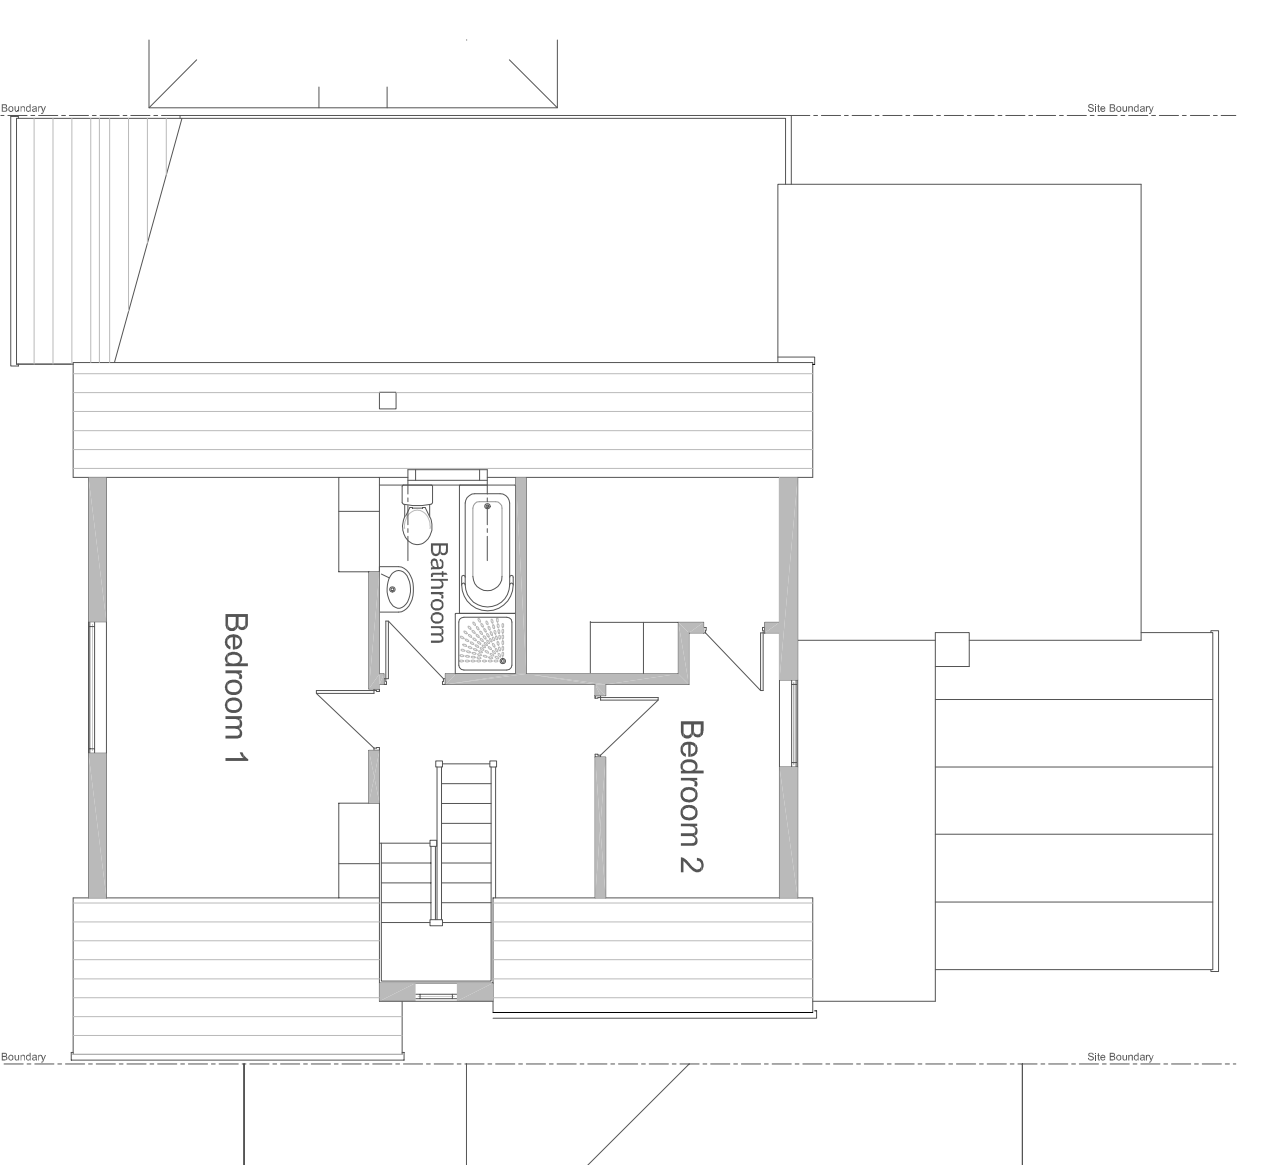

Existing 1st Floor Plan - Scale 1:100


10m

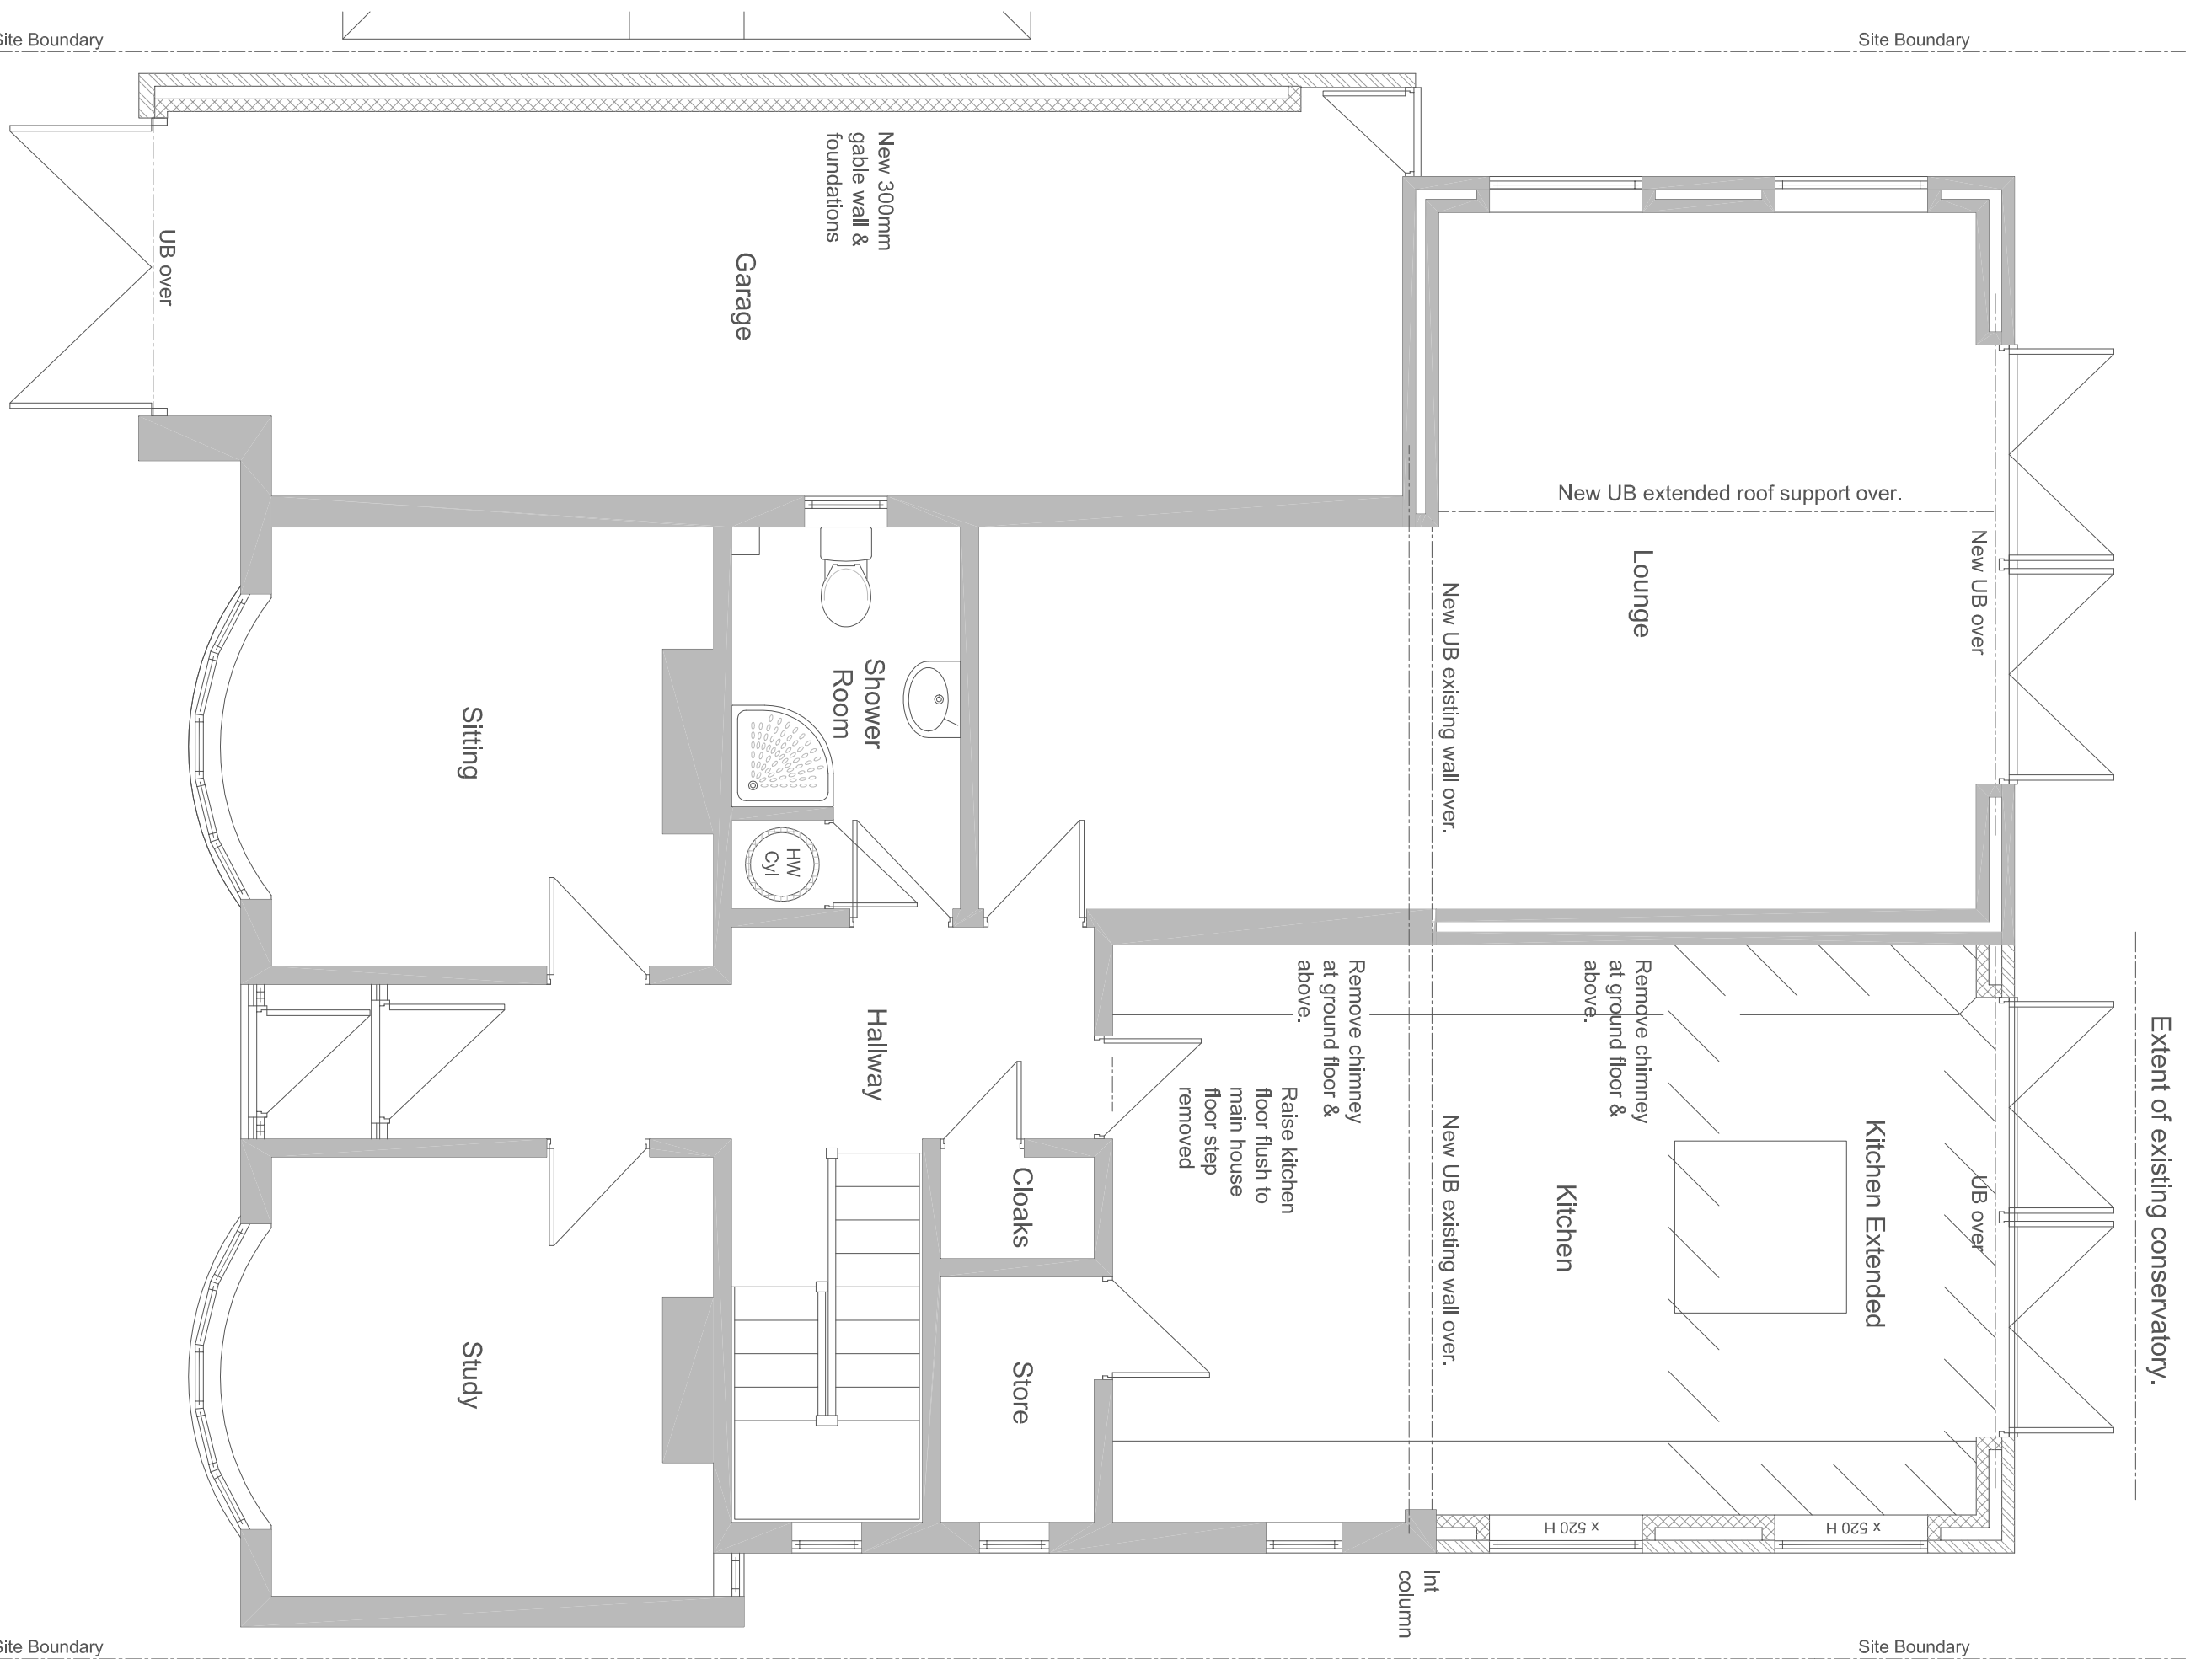

Proposed Ground Floor Plan - Scale 1:50

5m


10m

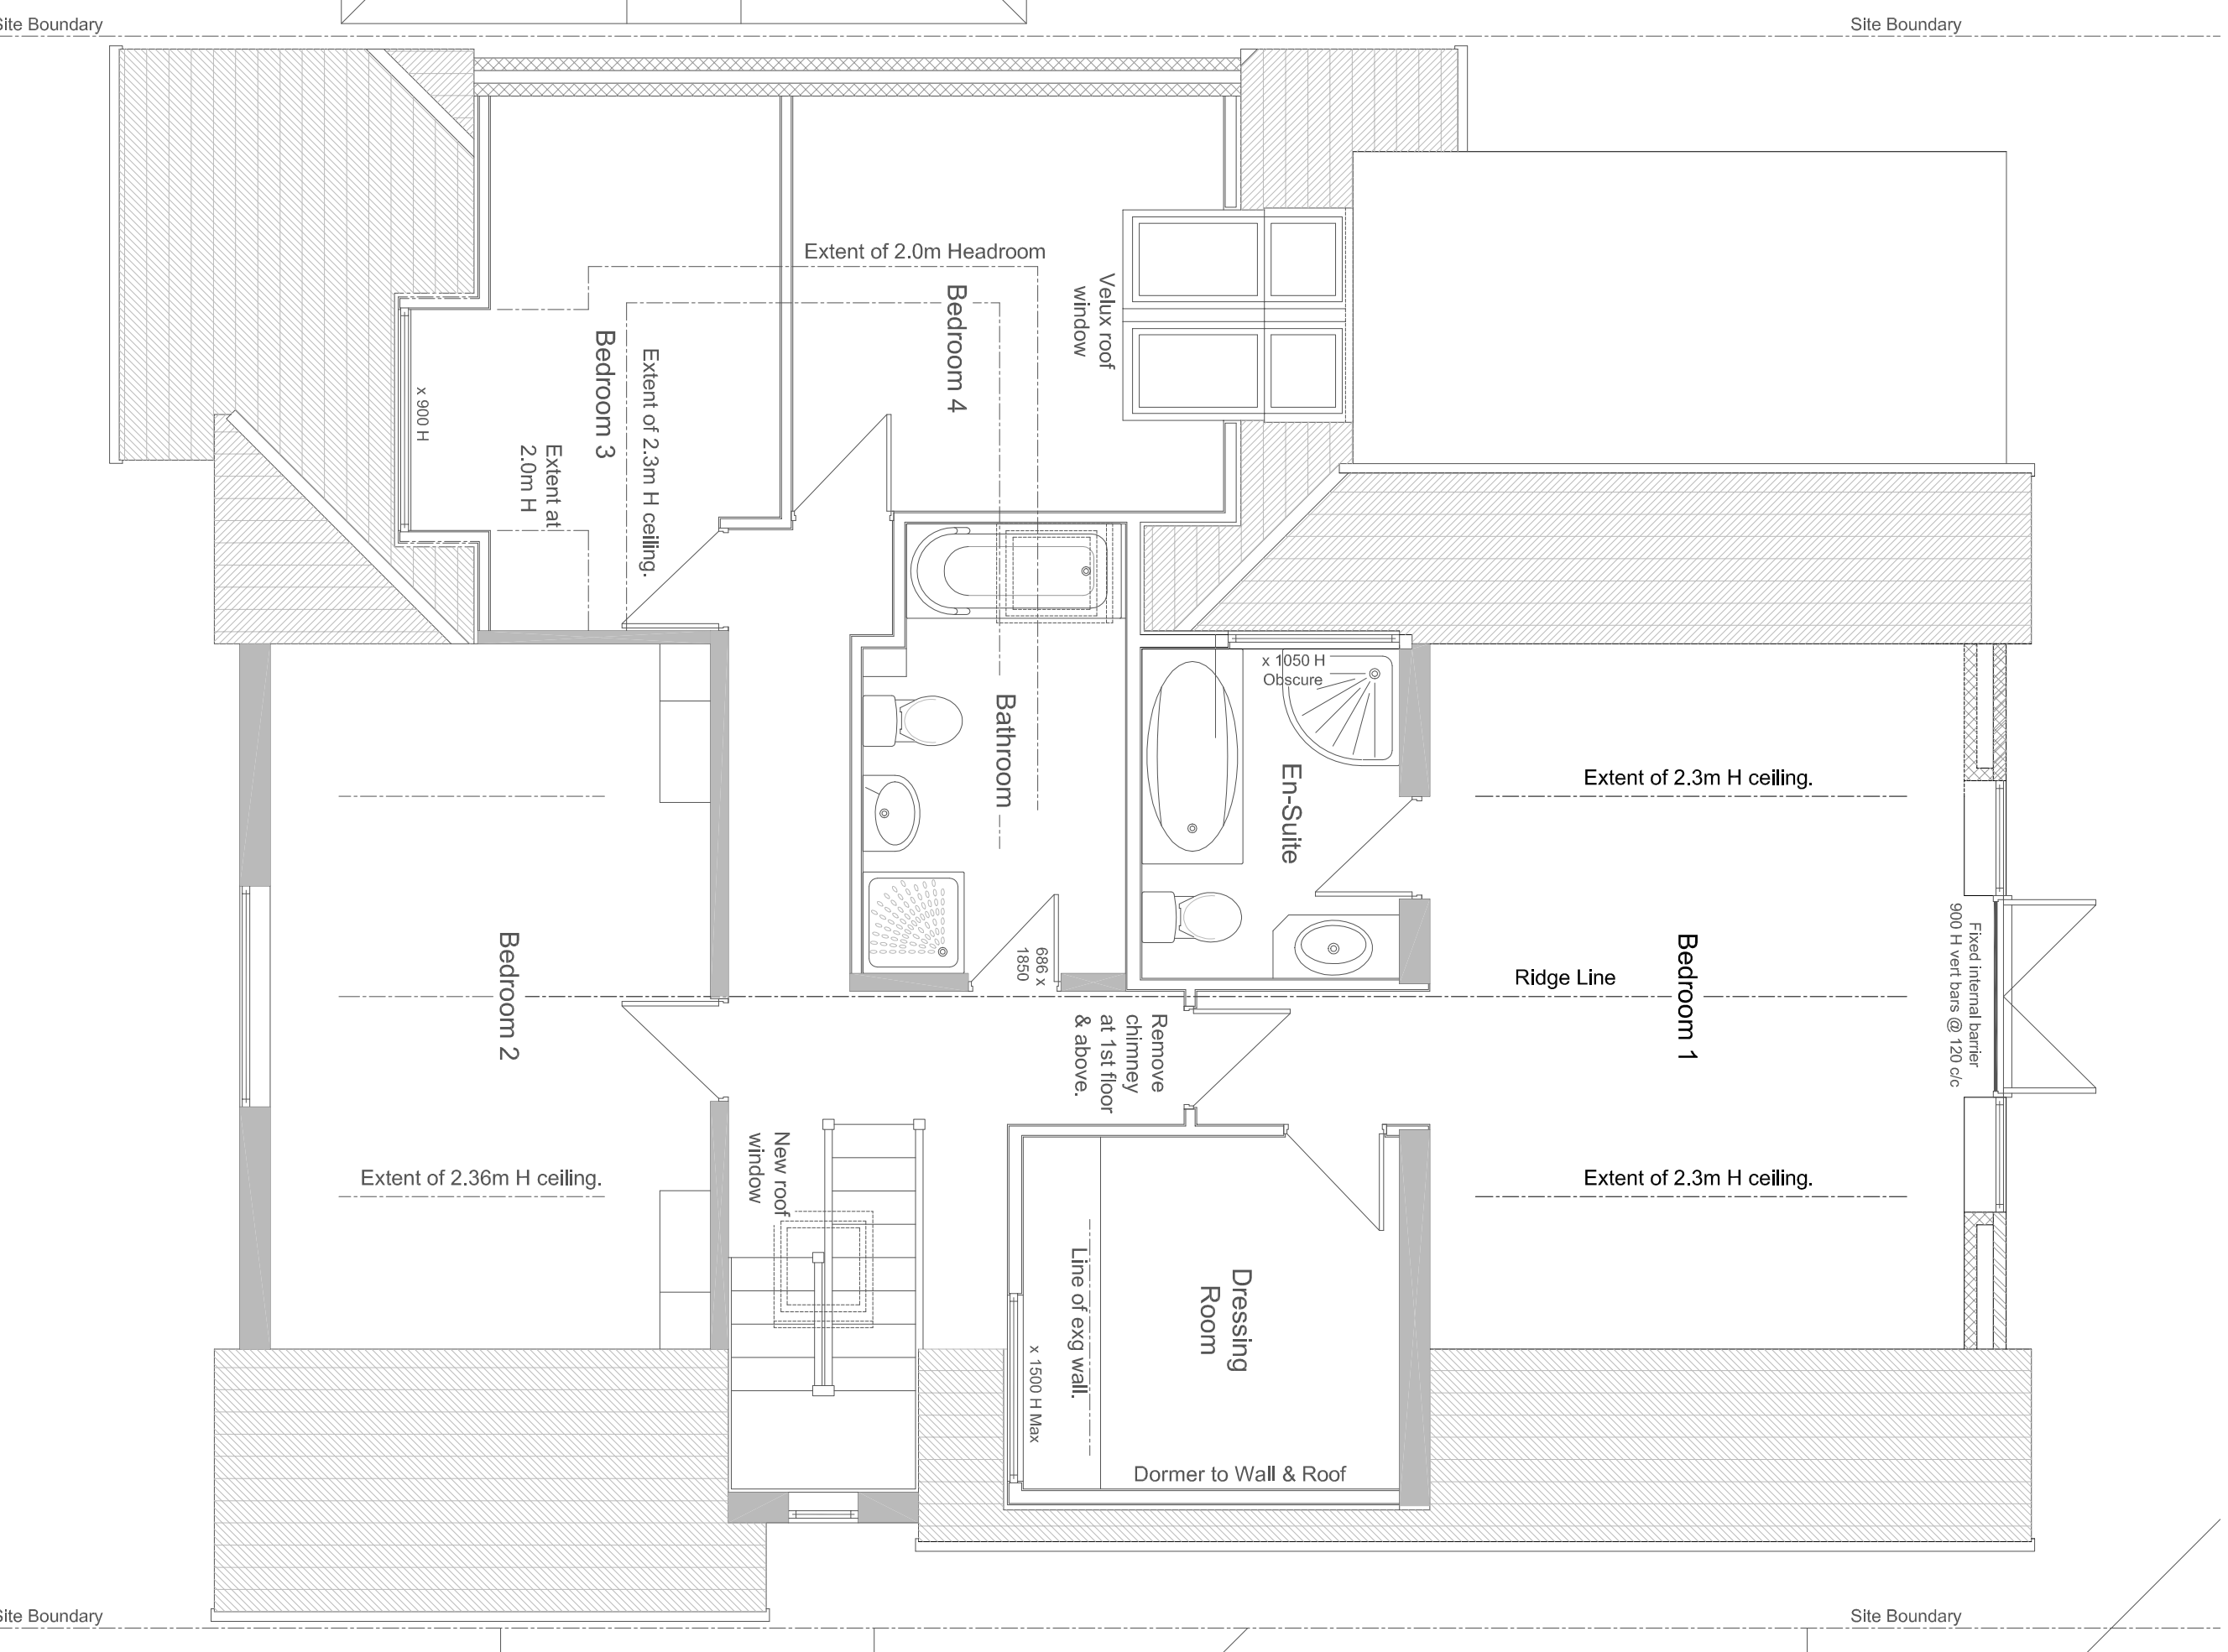

Proposed 1st Floor Plan - Scale 1:50

5m

10m

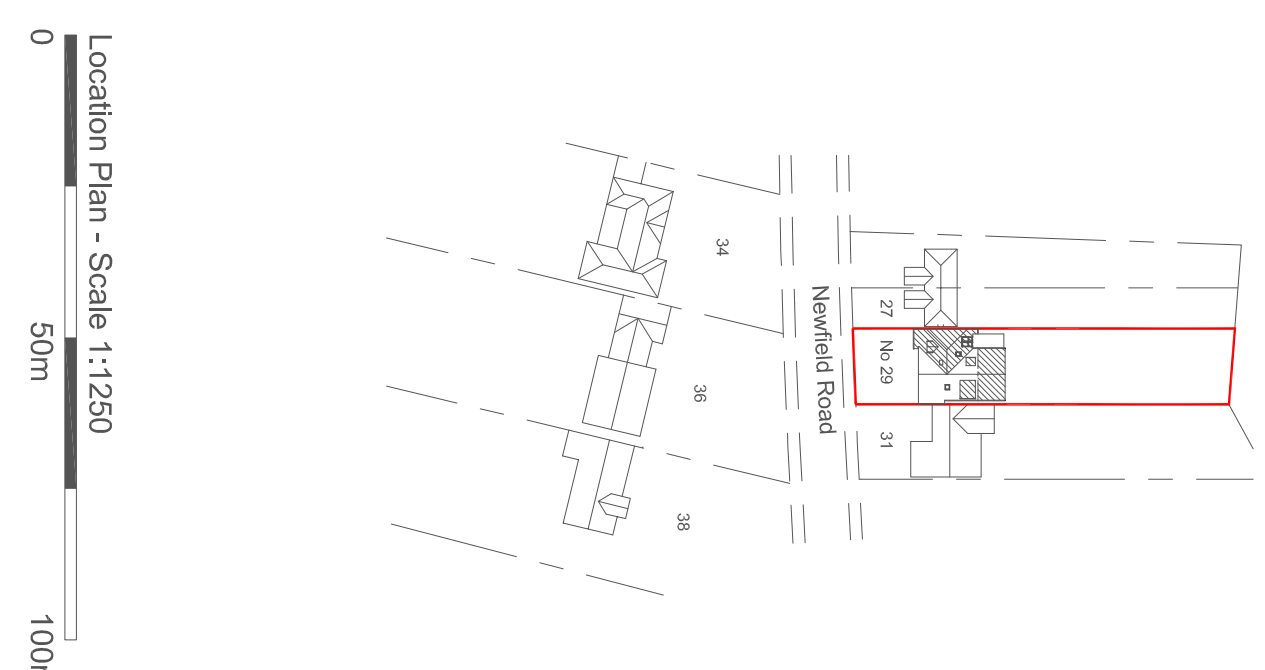

Location Plan - Scale 1:1250

50m

100m

REVISIONS

DATE

Marston - Bryant
Building & Interior Design
 Premier House
 53 Cradley Road
 Dudley West Midlands DY2 9PA
 Phone 0792 258 6095

CLIENT
 PROJECT TITLE
 PROPOSED KITCHEN AND
 BEDROOM REAR & SIDE
 EXTENSIONS, DORMER SIDE
 EXTENSION & REAR BALCONY
 AT 29 NEWFIELD ROAD
 HEDLEY

DRAWN BY
 DATE

SCALE
 1:50, 1:100, 1:500, 1:1250

DATE
 18-12-20

PLANNING
 BP64590