




PROPOSED FRONT ELEVATION

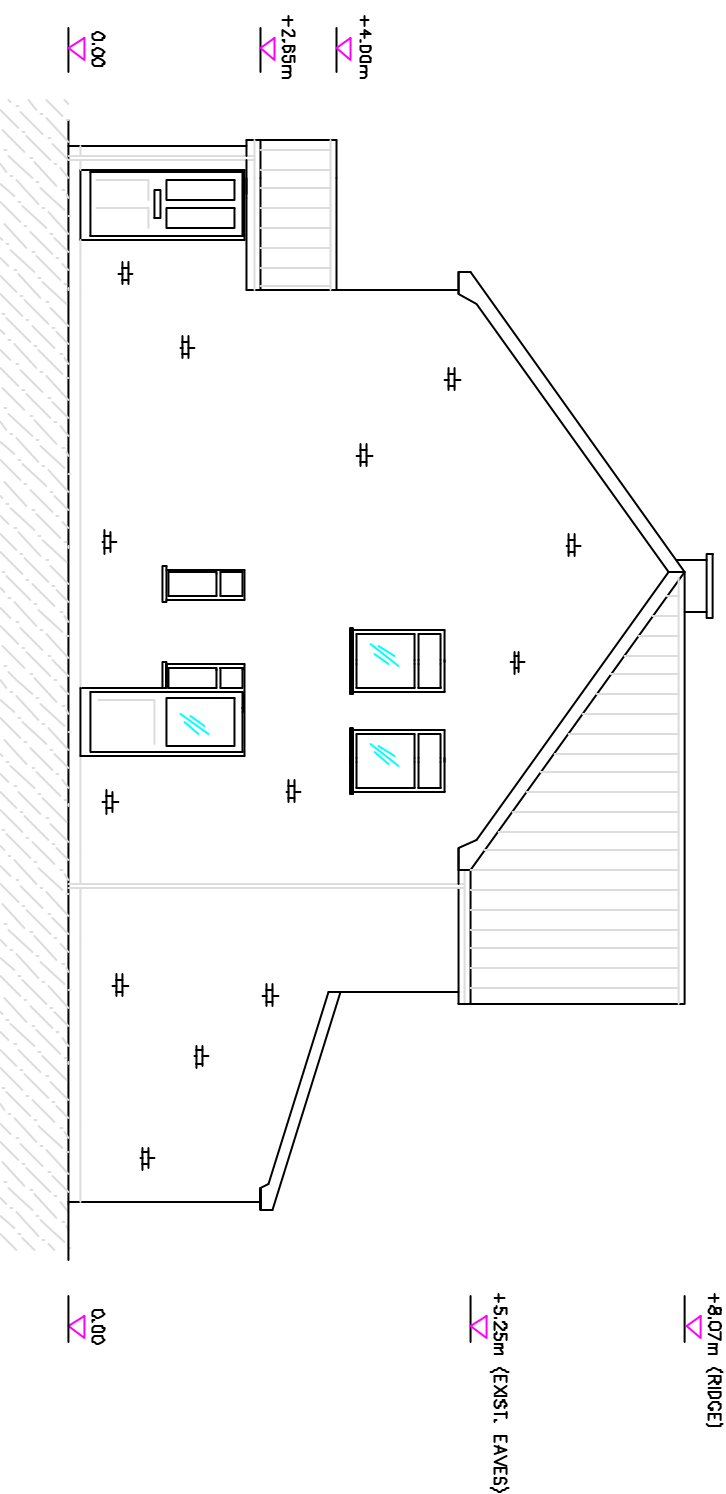

PROPOSED SIDE ELEVATION

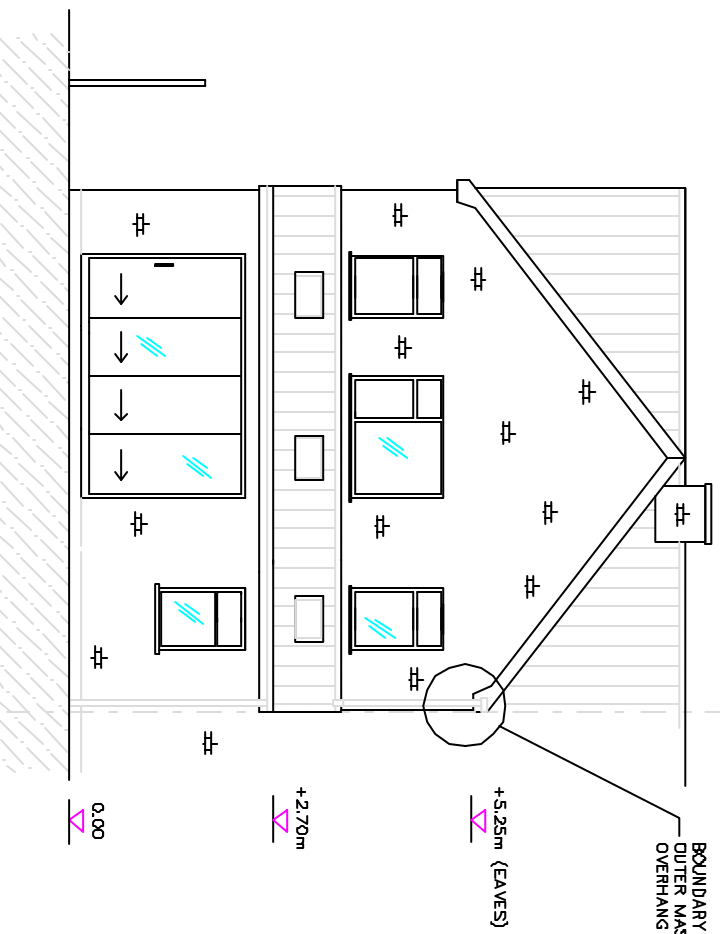

PROPOSED REAR ELEVATION

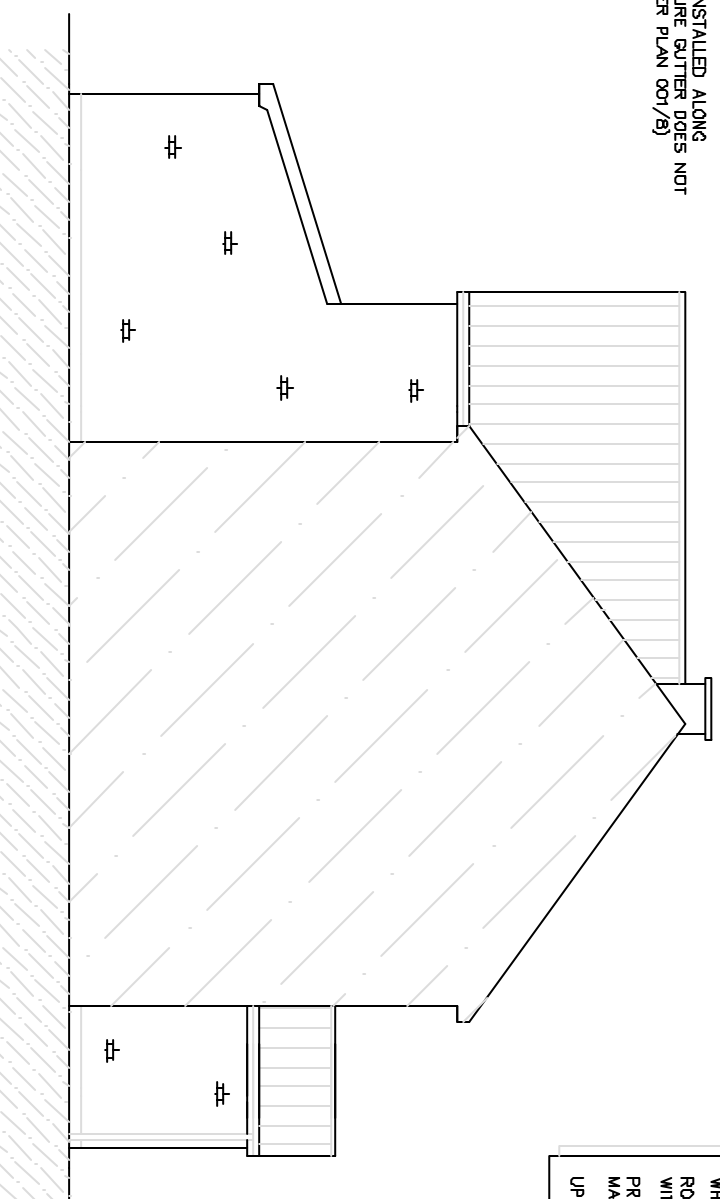

PROPOSED SIDE ELEVATION

BOUNDARY GUTTER TO BE INSTALLED ALONG
DUTCH MASONRY SKIN. ENSURE GUTTER DOES NOT
OVERHANG BOUNDARY (REFER PLAN 001/8)

FACING BRICKWORK TO MATCH EXISTING (TYPE, COLOUR)
WITH FEATURE RETURNS TO PORCH CORNERS AS SHOWN
WHITE UPVC WINDOWS AND DOORS TO MATCH EXISTING
WHITE ALUMINIUM BI FOLD DOORS TO REAR ELEVATION
ROOF TILES TO MATCH EXISTING MAIN ROOF APPEARANCE
WITH WITH ROOF WINDOW TO SUIT AS ILLUSTRATED
PROVIDE CODE 4 LEAD FLASHING WHERE ROOF ABUTS
MASONRY WALLS WITH MIN. 150mm UPSTAND
UPVC RW GOODS TO MATCH EXISTING STYLE, APPEARANCE

HOMEPPLANS

TITLE
PROPOSED EXTENSION & ALTERATIONS.
PROPOSED ELEVATIONS

SITE ADDRESS 84 LAWNWOOD AVENUE, ELKESLEY, RETFORD, DN22 8AE FOR: MR & MRS GOODE
DRAWN BY MR A. BROWN DRG. No. 001/4
TEL: 07798 301928 SCALE 1:100 @ A3 DATE FEB 2021