


REAR NORTH ELEVATION.


1:100

Roof & upper walls -
dark green coloured
coated profile metal
cladding sheets +
matching ridge & edge
trims.
Matching box gutters
or black plastic rain-
water goods.

Precast concrete
wall panels fixed to
steel stanchions.

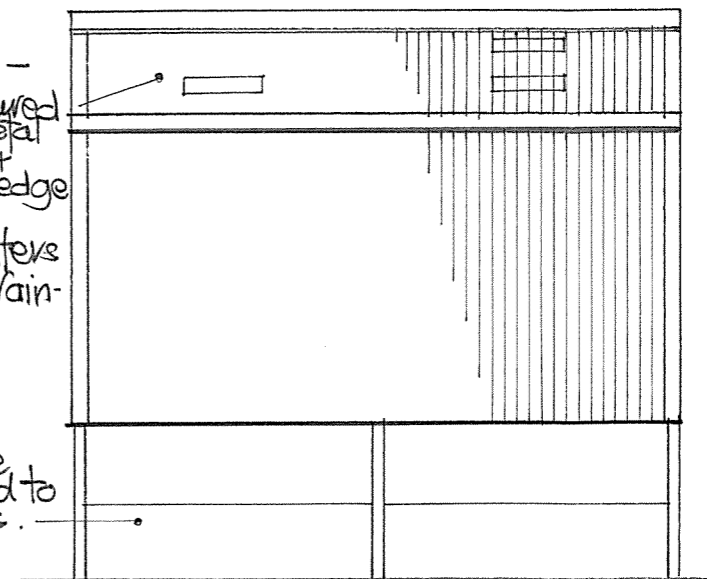

EAST SIDE ELEVATION 1:100.

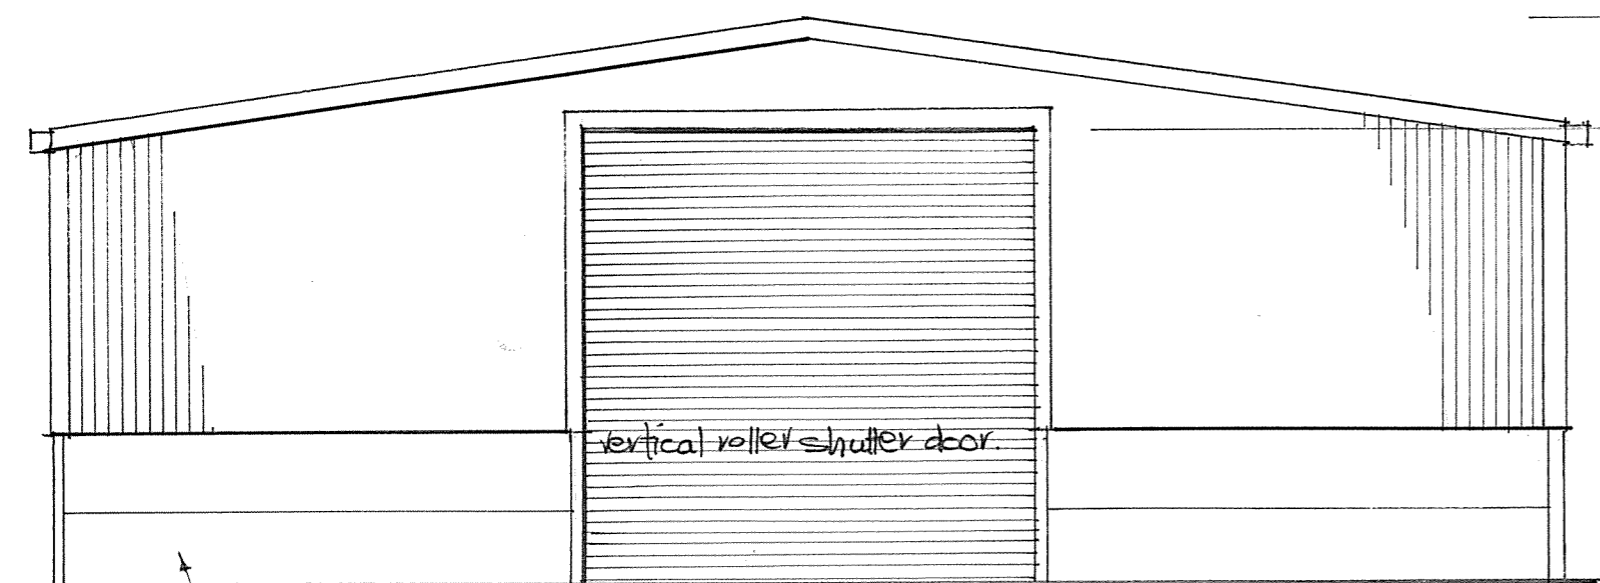


FRONT SOUTH ELEVATION

20m.

1:100.

vertical roller shutter door.


7.5m.
6m.

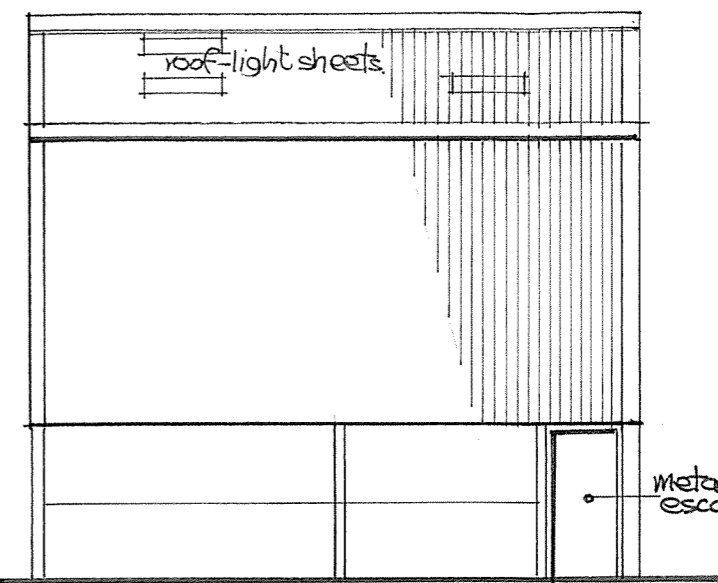

WEST SIDE ELEVATION 1:100.

roof-light sheets.

metal personnel &
escape door.

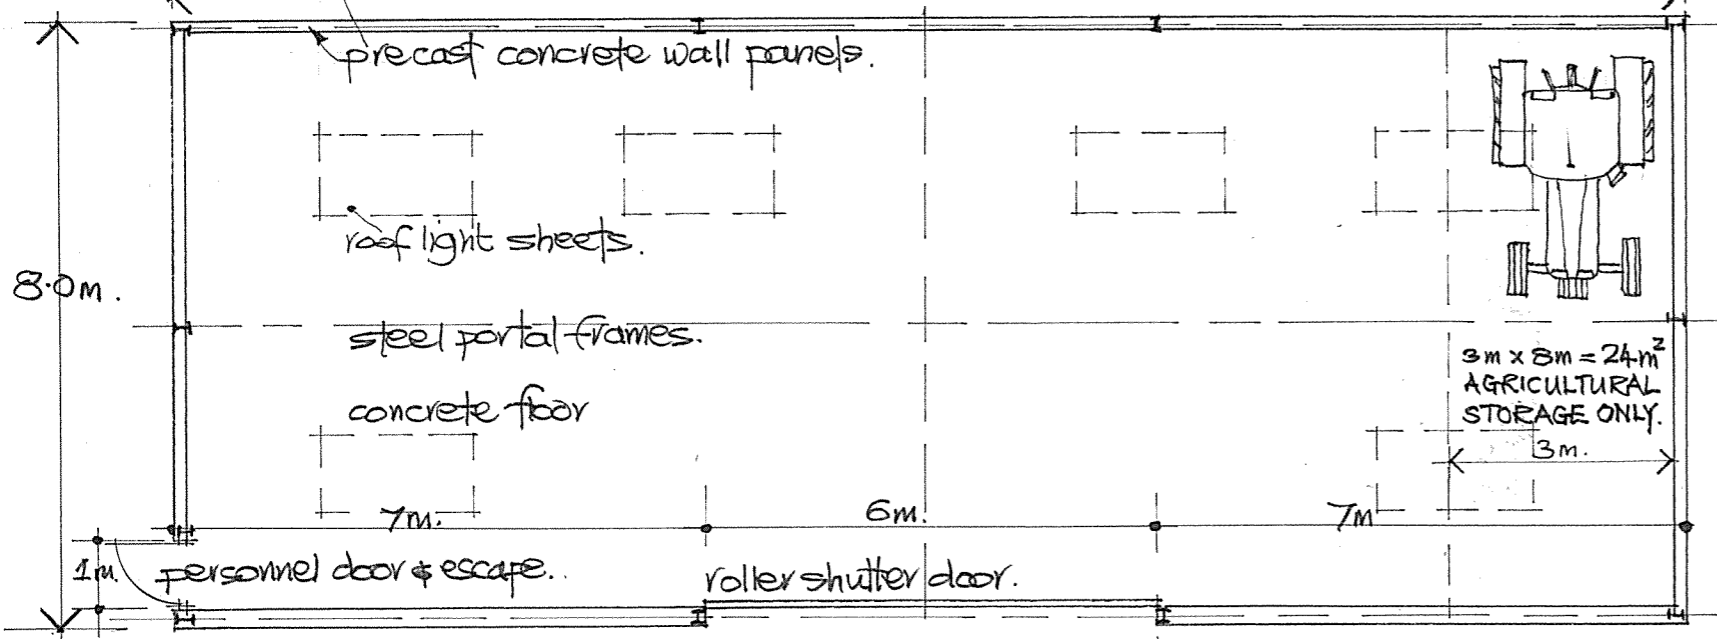

GROUND FLOOR PLAN.

1:100.

precast concrete wall panels.

roof light sheets.

steel portal frames.

concrete floor

7m.

6m.

7m.

1m.

personnel door & escape.

roller shutter door.

3m x 8m = 24m²
AGRICULTURAL
STORAGE ONLY.

3m.

PROPOSED STORAGE BARN
155 MAIN ROAD
RAVENSHEAD
NOTTINGHAM
NG15 9GS

PLAN & ELEVATIONS - AS PROPOSED
Drawing No. 155MRR / 2021 / PE1
Scale 1:100 @ A3
February 2021.