



118 Clopton Gdns

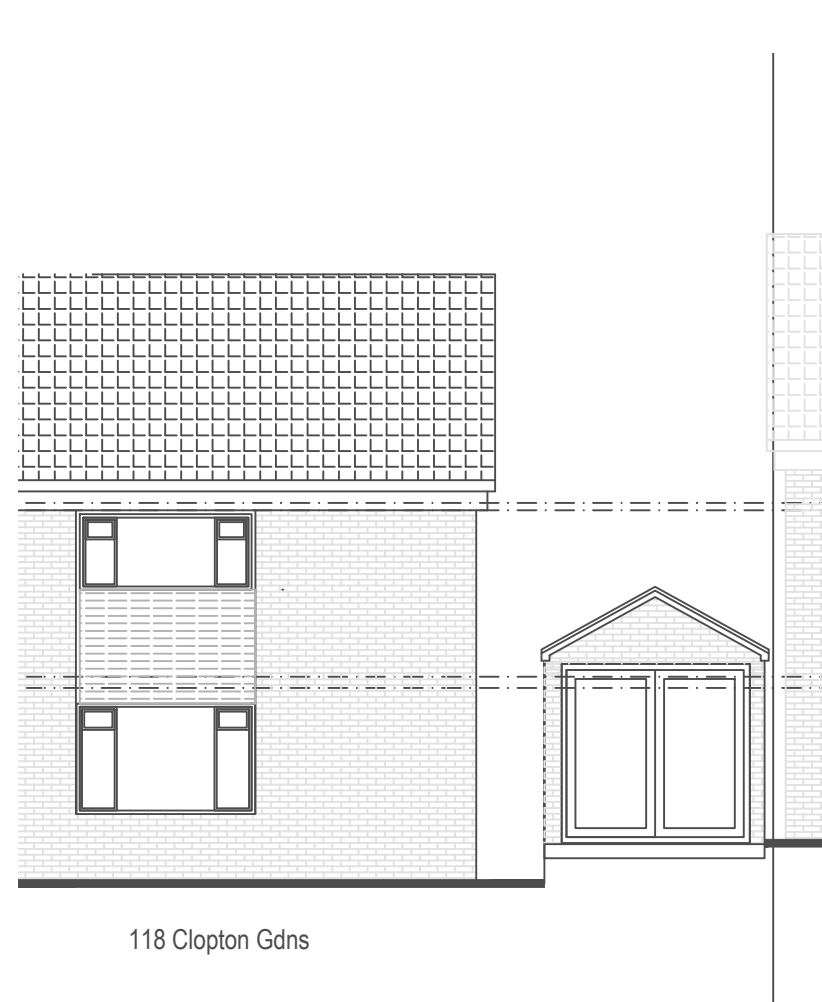


118 Clopton Gdns

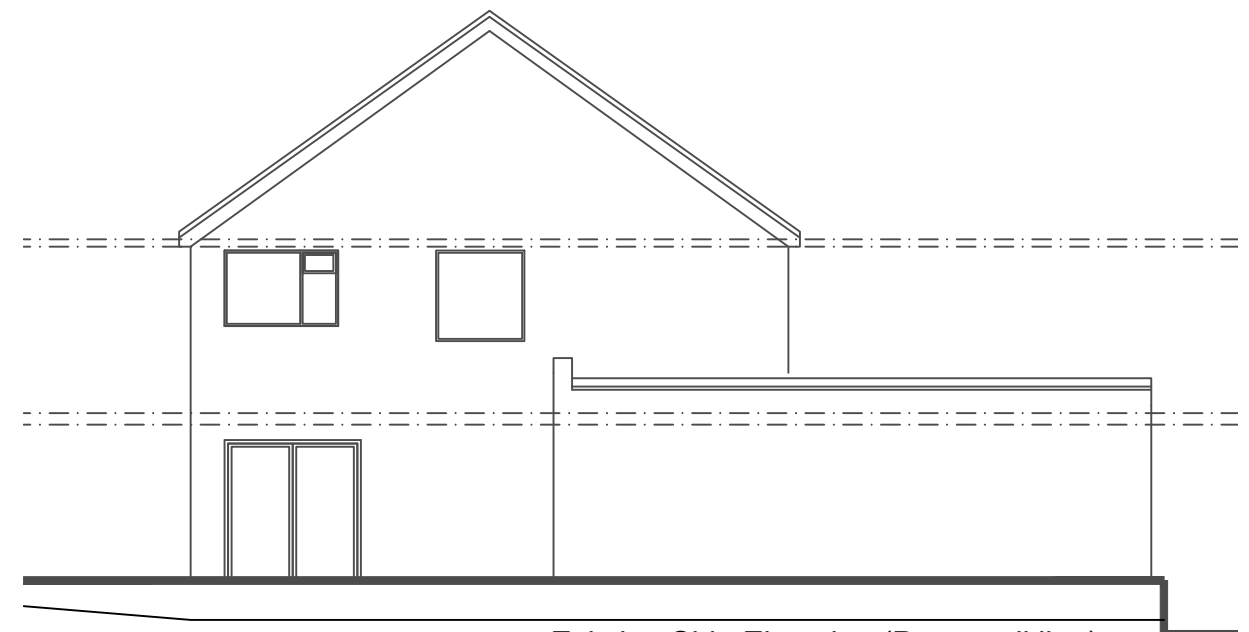


Existing Side Elevation (Party wall line)
Scale 1:100

Existing Front Elevation
Scale 1:100

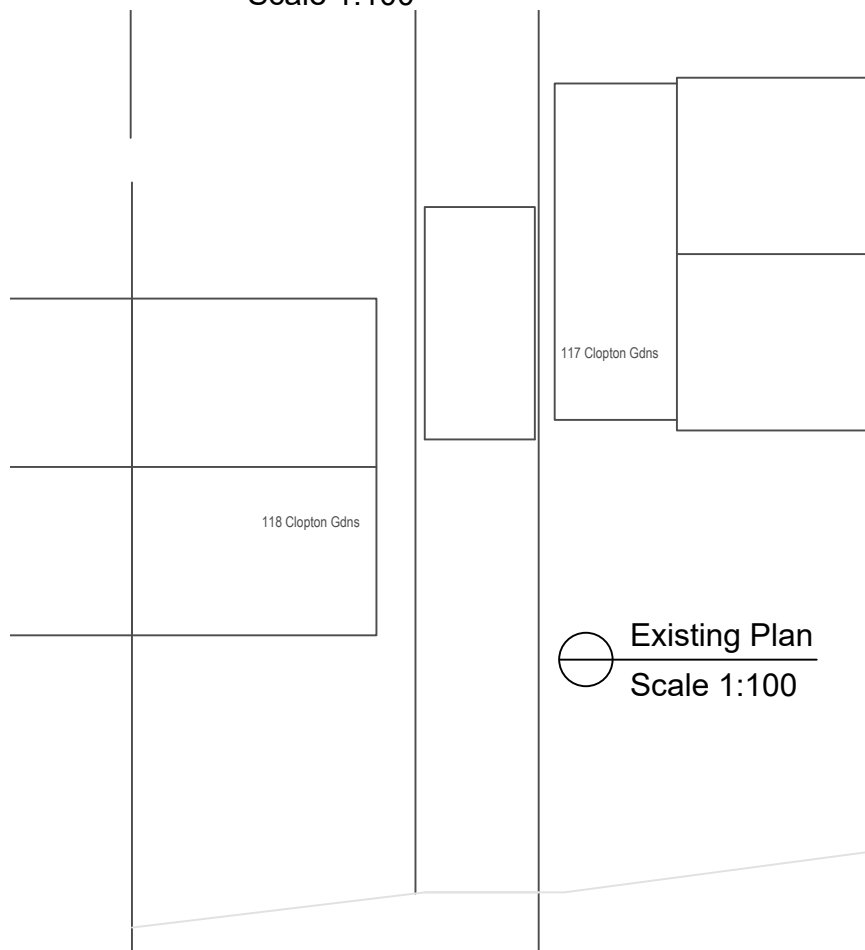



Existing Plan
Scale 1:100

Proposed Front Elevation
Scale 1:100

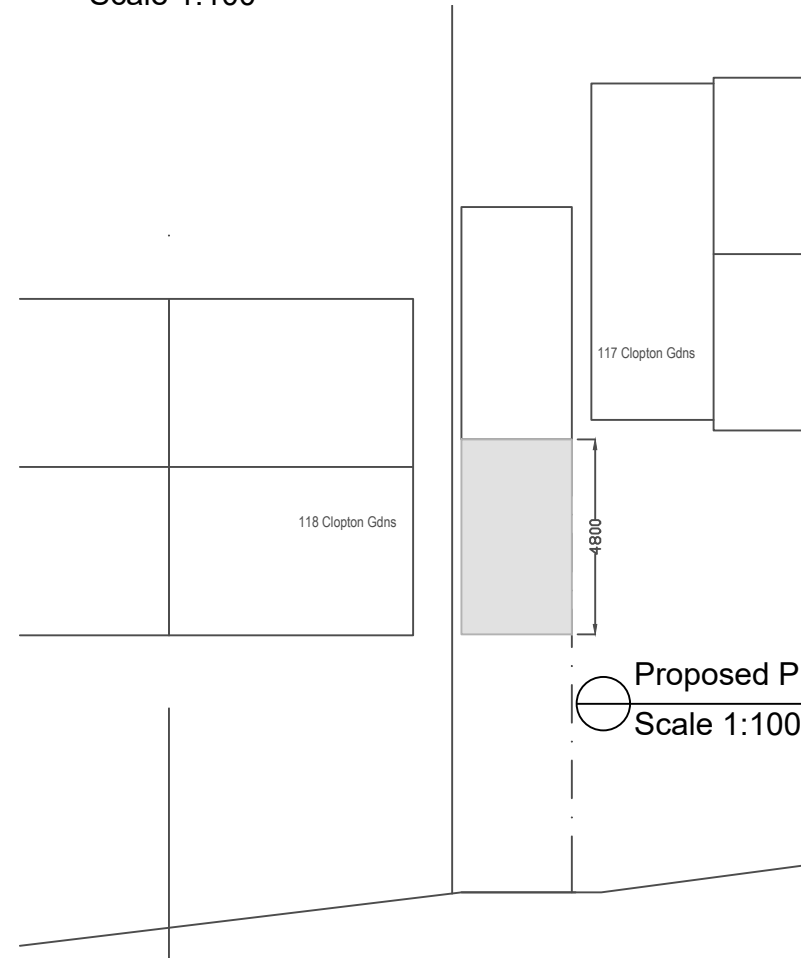

Proposed Plan
Scale 1:100
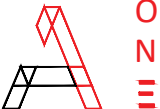
<div></div> <div>Architecture, Planning Building Control</div> <div>22 High Street Hadleigh Ipswich Suffolk IP7 5AP Tel: 01473 807754 Mob: 07564 928330 E-Mail: office@architectureone.co.uk</div>	project 118 Clopton Gardens Hadleigh, Ipswich, Suffolk		
	Garage Extension Existing Proposed Elevations Plans		
	scale	drawing no	revision
	date	Planning Issue	As shown@A3
	drawn	2020/398/0101 A	January 2021
	JDC		
plot checked	CAD file name:	xrefs:	
No dimensions to be scaled from drawing. The contractor should check all dimensions on site. It is the contractors responsibility to ensure compliance with Building Regulations.			

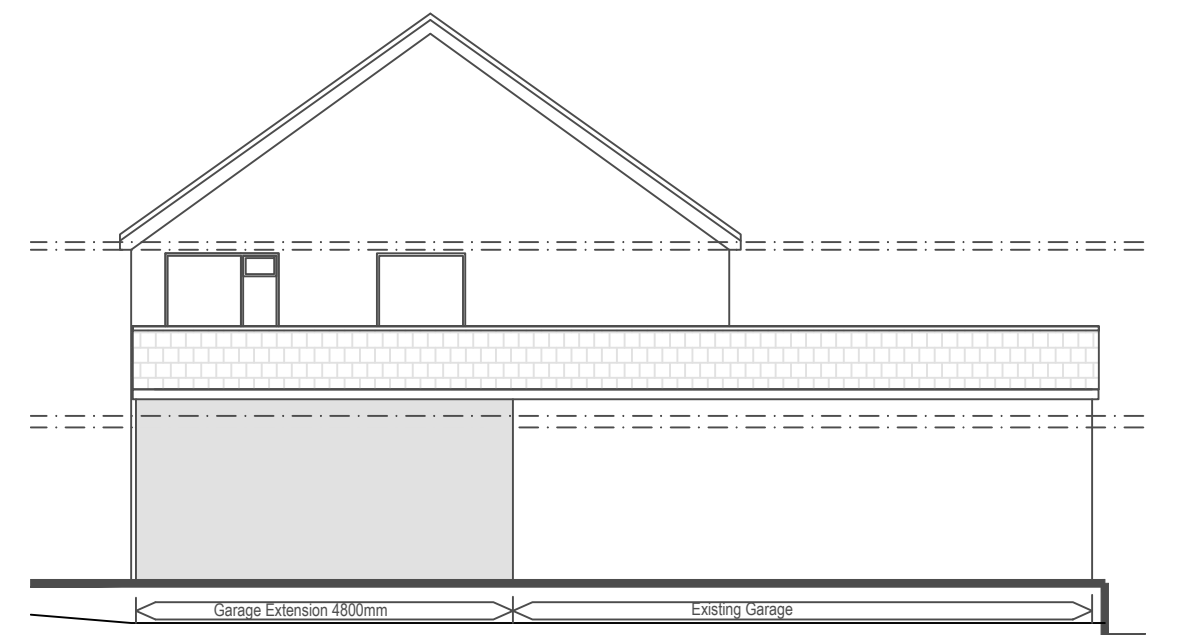

Proposed Side Elevation (Party wall line)
Scale 1:100