


GENERAL NOTES
 This drawing is copyright © and may not be altered, traced, copied, photographed or used for any other purpose other than that for which it is issued without written permission from the Architect.
 Responsibility is not accepted for errors made by others in scaling from this drawing. All construction information should be taken from figured dimensions only unless otherwise instructed by the Architect.

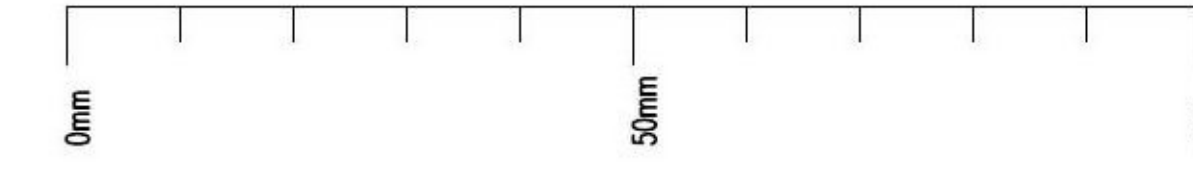

A1 Original Sheet Size

ROOM SCHEDULE:

- 1 - Living Room
- 2 - Study
- 3 - Conservatory
- 4 - Entrance Hall
- 5 - Dining Area
- 6 - Kitchen
- 7 - WC
- 8 - Utility Room
- 9 - Bedroom 1
- 10 - Bedroom 2
- 11 - Landing
- 12 - Family Bathroom
- 13 - Bedroom 3
- 14 - Bedroom 4
- 15 - Reading Space
- 16 - Ensuite

- KEY:**
- Remove existing structures
 - New construction
 - Retained Ground
 - Neighbouring Property

22.12.20	B	AW	AW	Planning Issue
22.12.20	A	AW	AW	Client Issue - Revisions
17.12.20	-	AW	AW	Client Issue - For Information
date	rev	name	chk	note




Angus Webster Architects Ltd.
 PROJECT:
RENOVATIONS & EXTENSION TO:
 20 EGLOSHAYLE ROAD,
 WADEBRIDGE,
 CORNWALL,
 PL27 6AD


CLIENT:
 MR & MRS PATTERSON

DRAWING TITLE:
PROPOSED FLOOR PLANS

STATUS: PLANNING	REBA STAGE: 3
DATE CREATED: 31.07.2020	CHECKED BY: AW
SCALE: AS NOTED	REVISION: B
DRAWN BY: AW	
PROJECT NUMBER: 2003	DRAWING NUMBER: PL-102

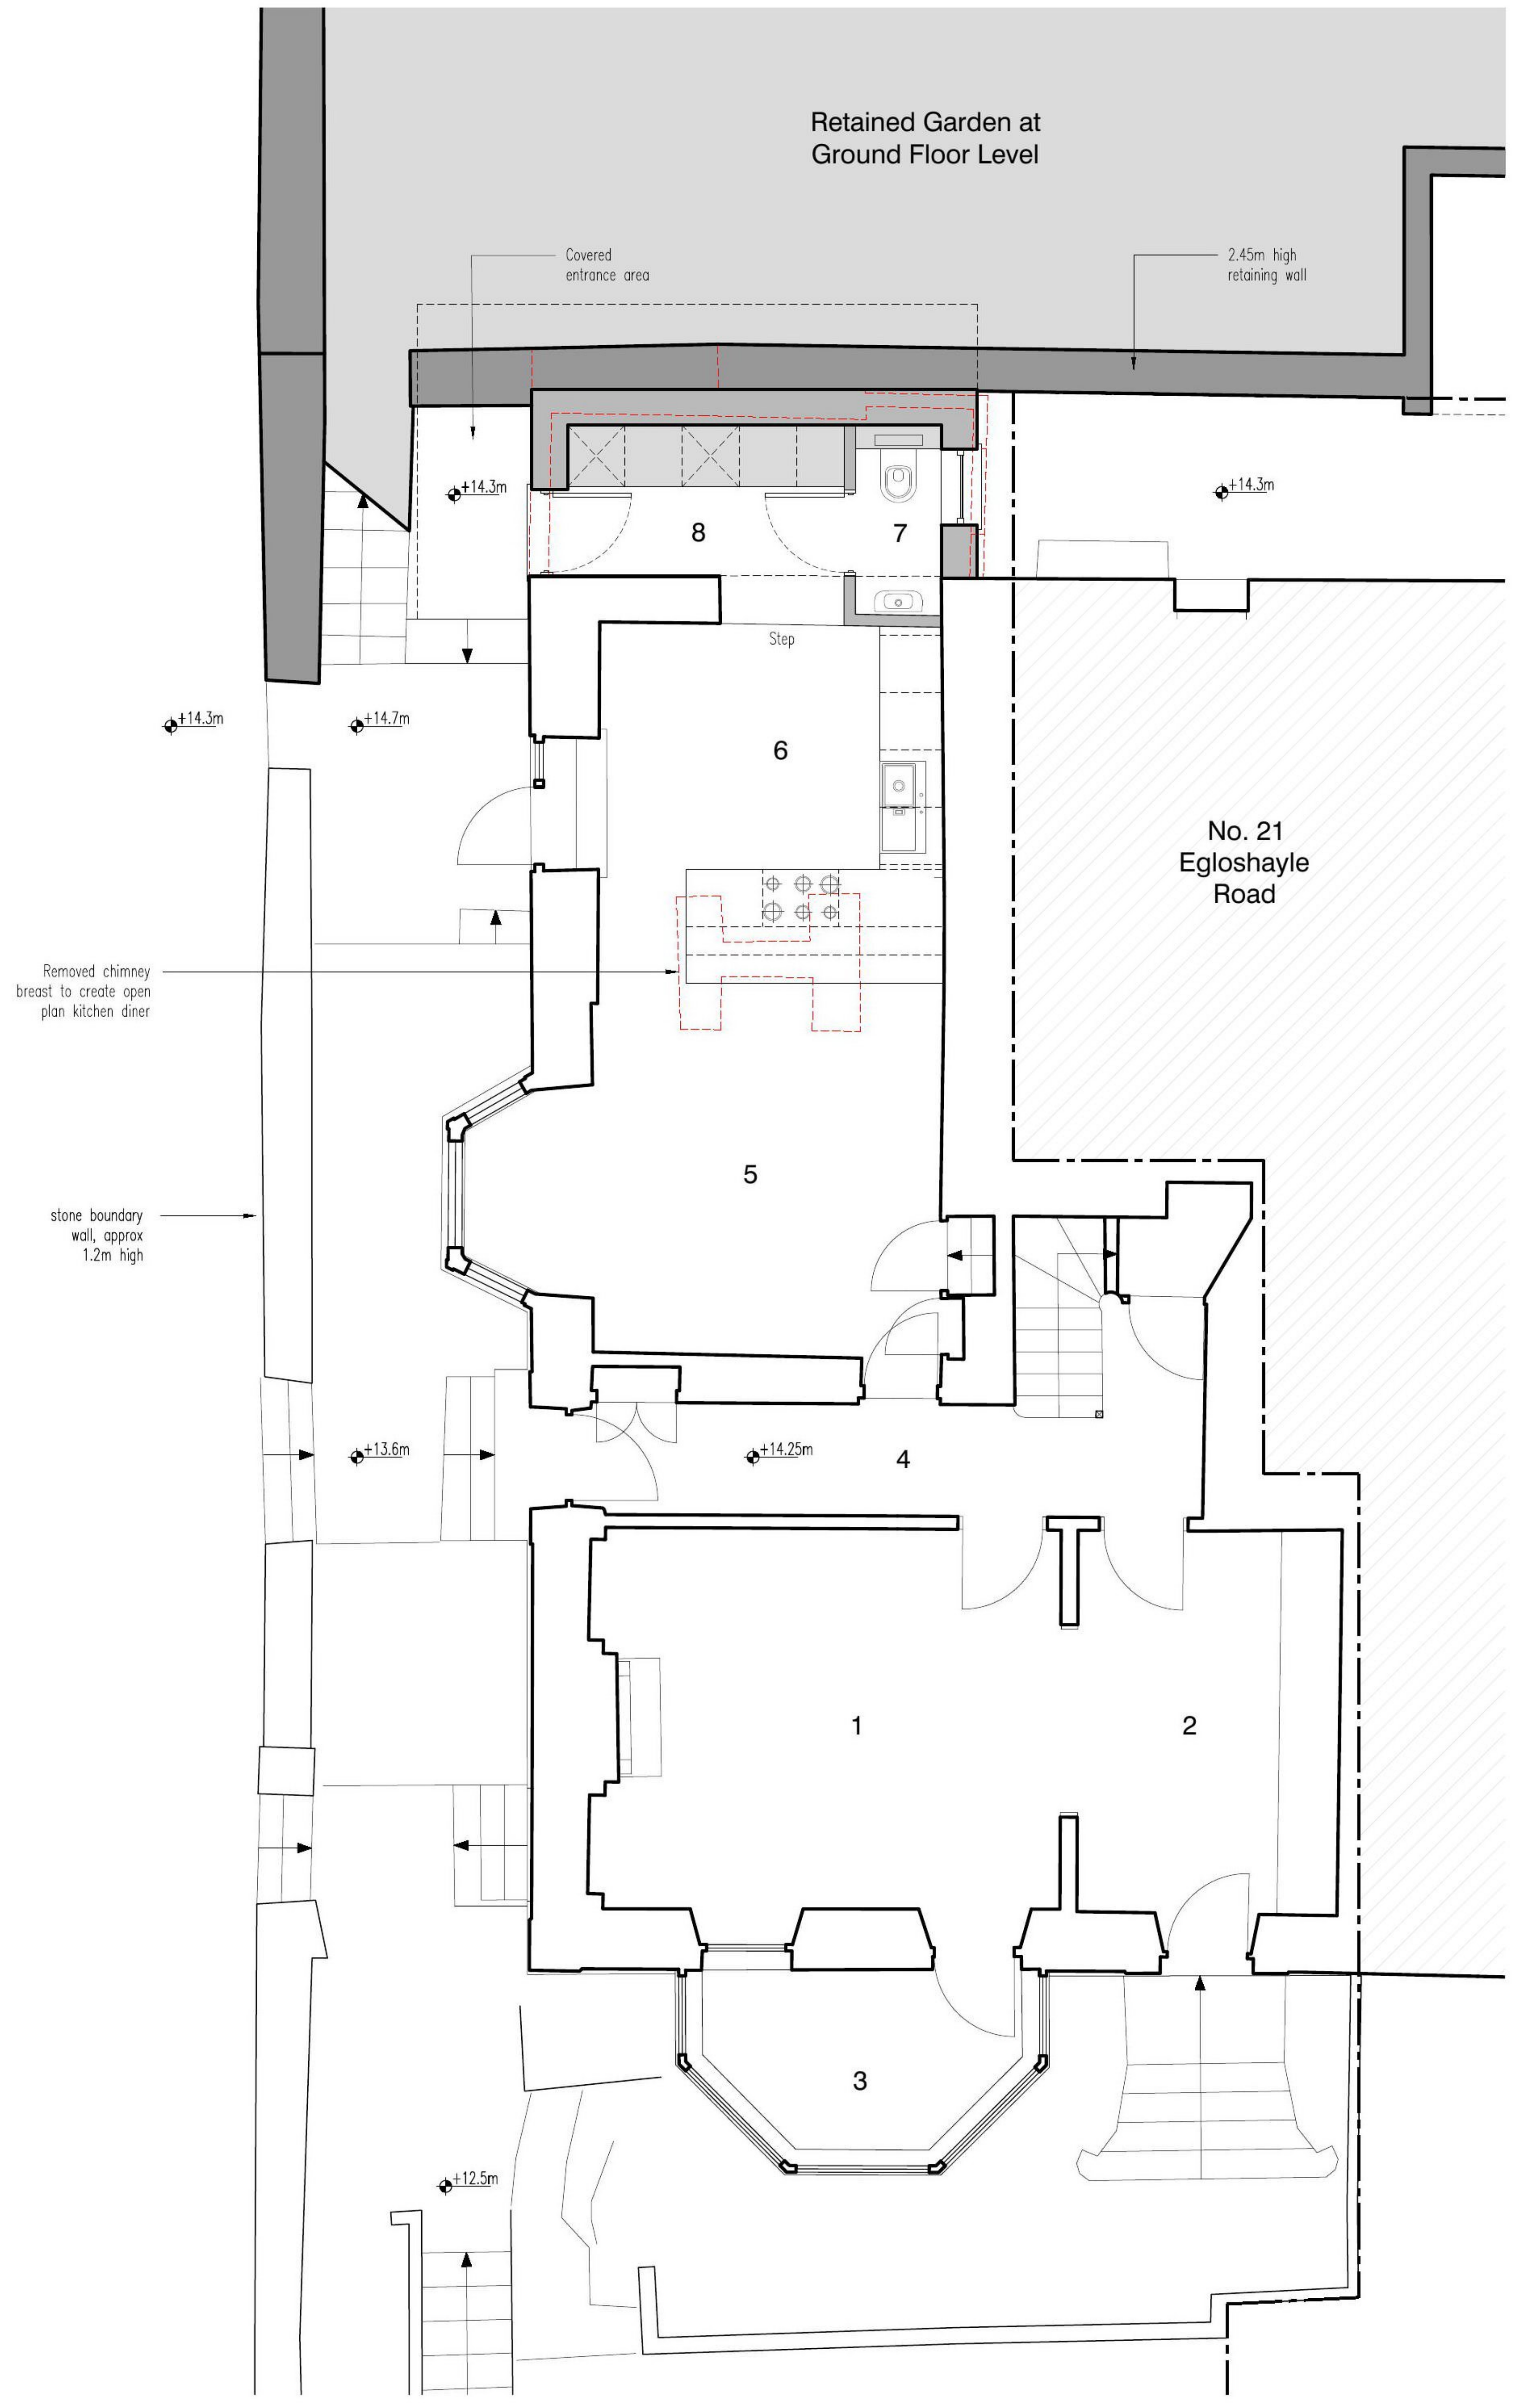

01 GROUND FLOOR PLAN - PROPOSED
 SCALE 1: 50@A1 | 1:100@A3

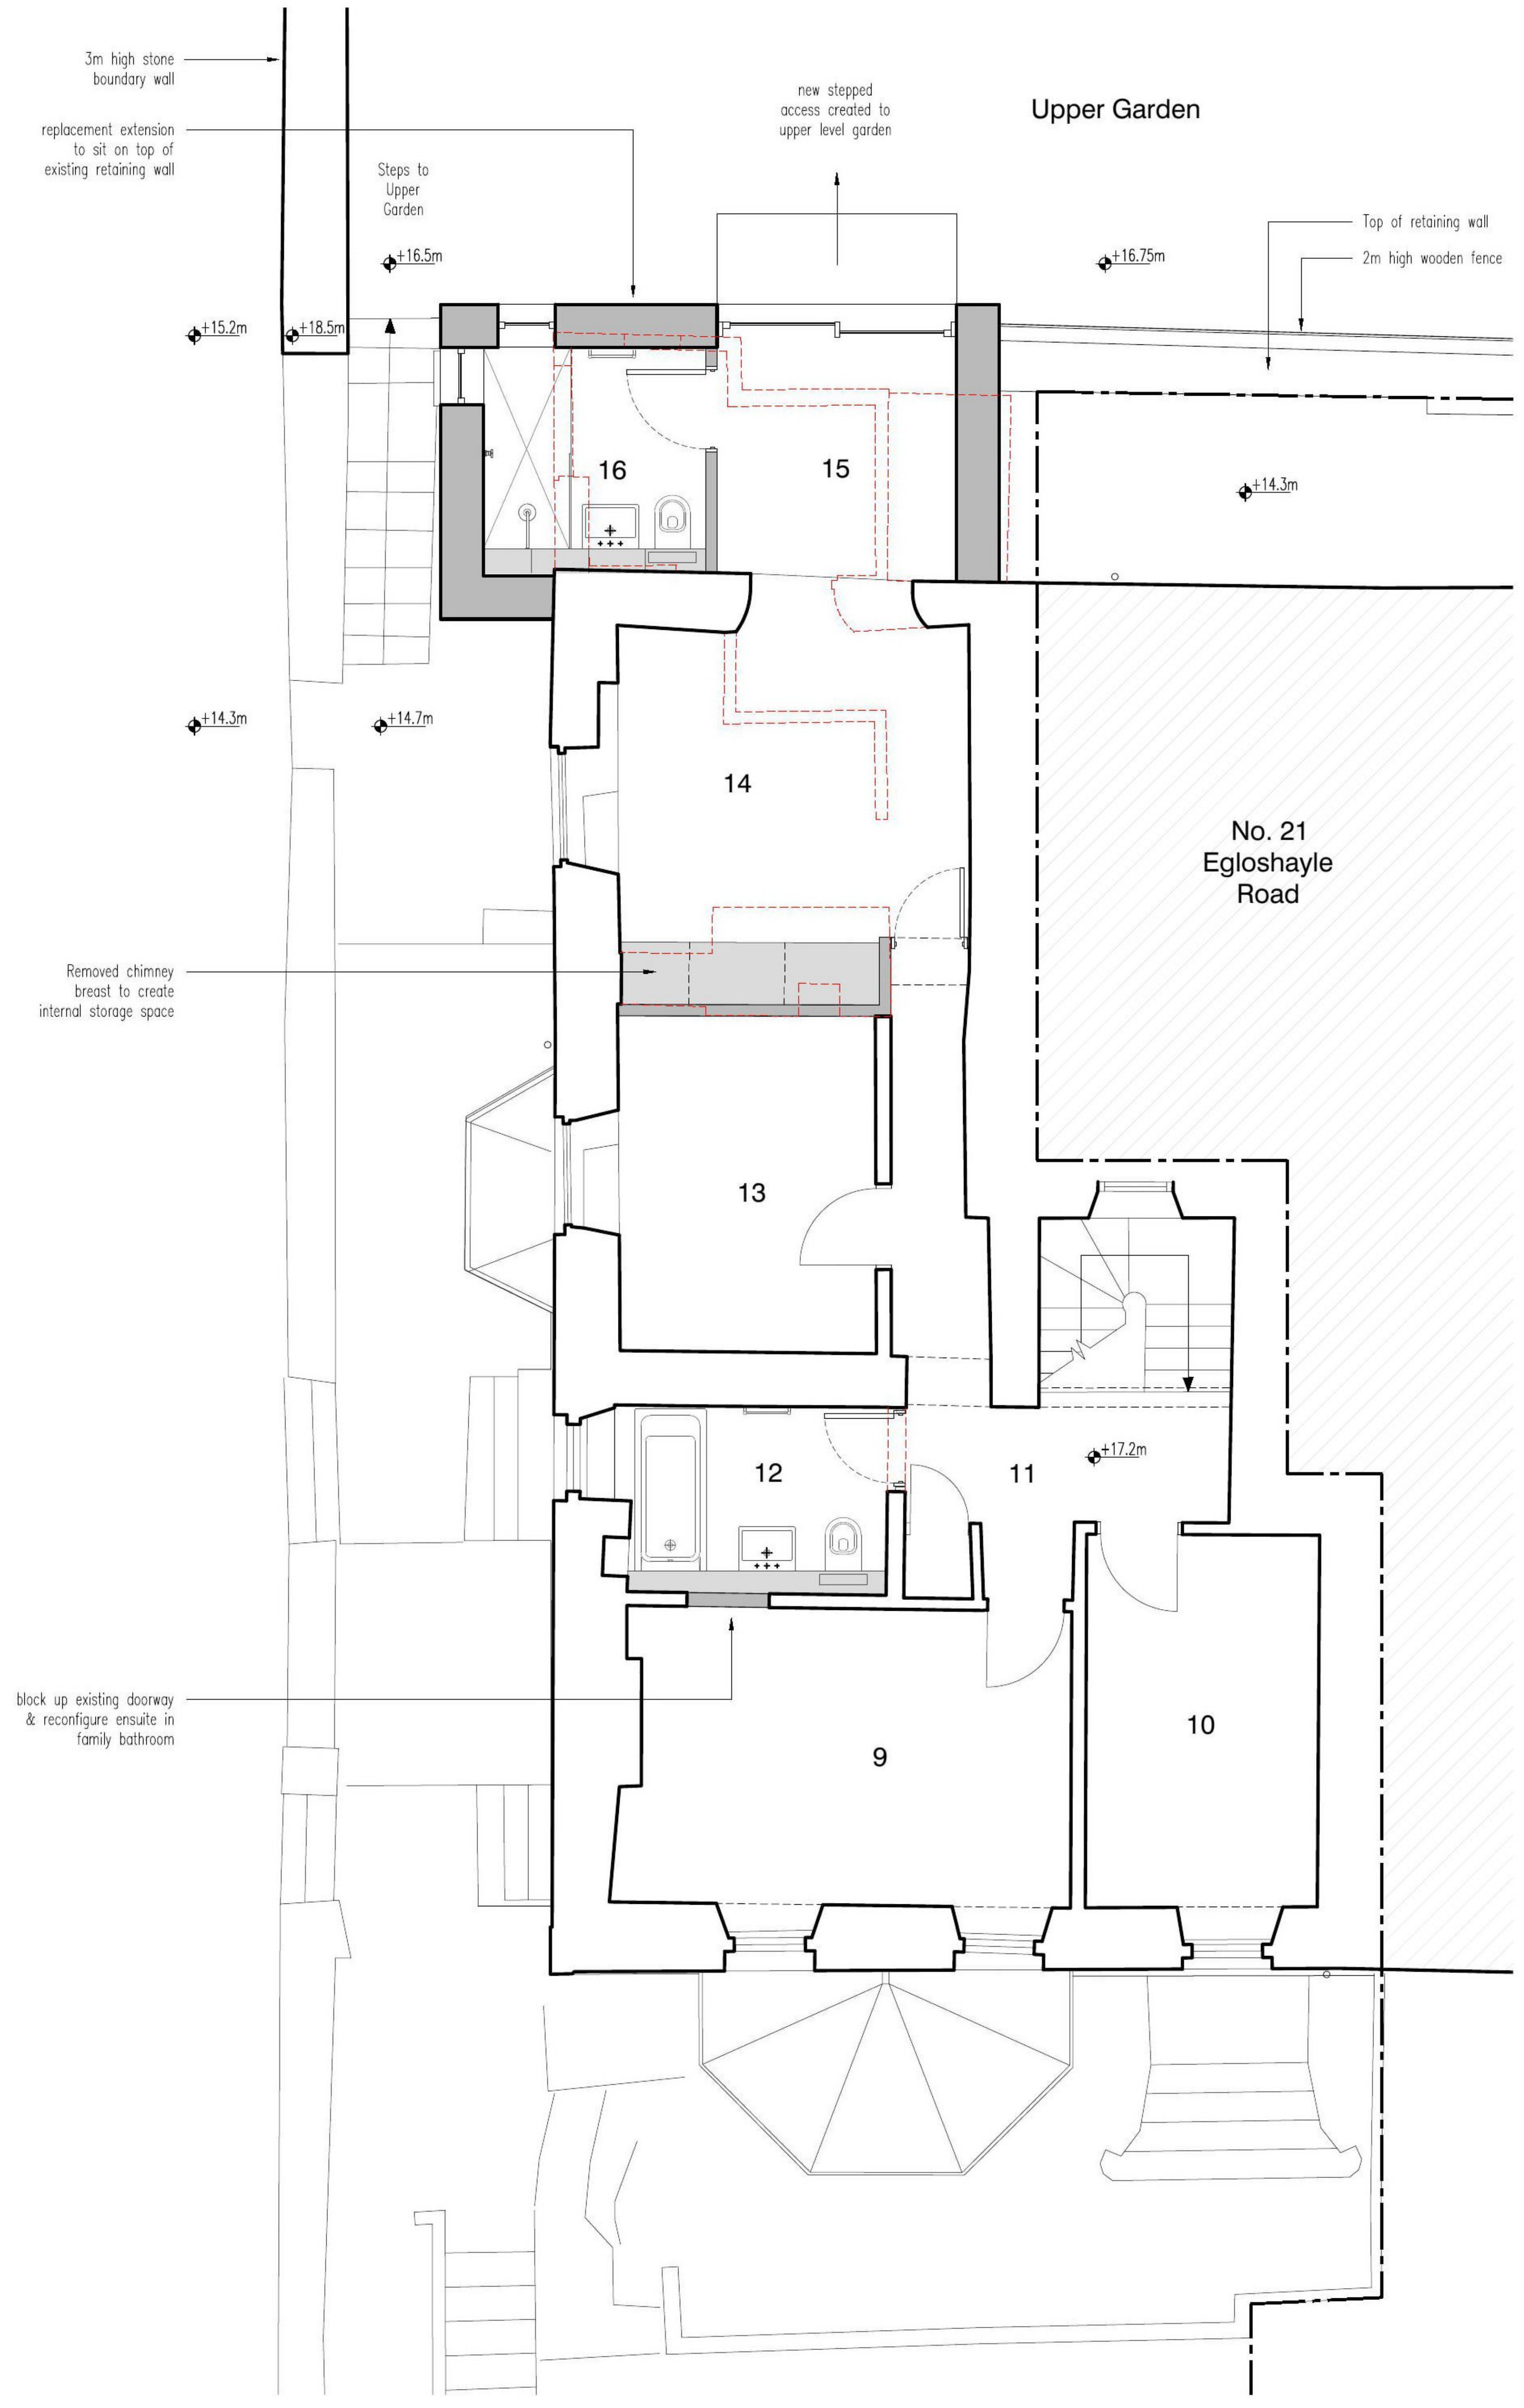

02 FIRST FLOOR PLAN - PROPOSED
 SCALE 1: 50@A1 | 1:100@A3