
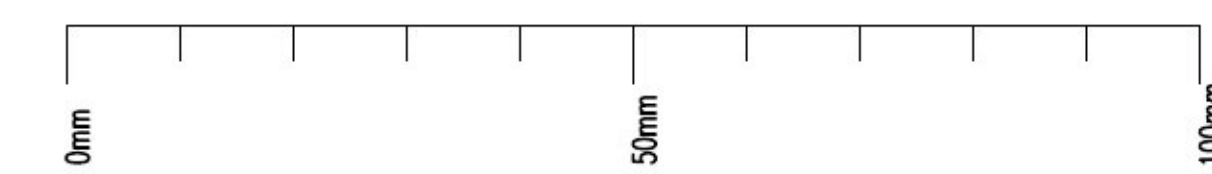


GENERAL NOTES
 This drawing is copyright © and may not be altered, traced, copied, photographed or used for any other purpose other than that for which it is issued without written permission from the Architect.
 Responsibility is not accepted for errors made by others in scaling from this drawing. All construction information should be taken from figured dimensions only unless otherwise instructed by the Architect.

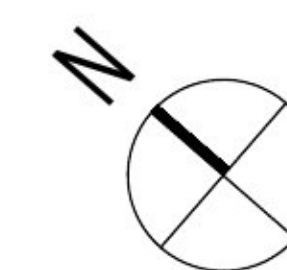

A1 Original Sheet Size

ROOM SCHEDULE:

- 1 - Living Room
- 2 - Study
- 3 - Conservatory
- 4 - Entrance Hall
- 5 - Dining Area
- 6 - Kitchen
- 7 - Kitchen Prep Area
- 8 - WC
- 9 - Bedroom 1
- 10 - Bedroom 2
- 11 - Landing
- 12 - Ensuite
- 13 - Bedroom 3
- 14 - Bedroom 4
- 15 - Family Bathroom

KEY:

- Retained Ground
- Neighbouring Property

22.12.20	A	AW	AW	Planning Issue
17.12.20	-	AW	AW	Client Issue - For Information
date	rev	name	chk	note




Project: **RENOVATIONS & EXTENSION TO:**

20 EGLOSHAYLE ROAD,
 WADEBRIDGE,
 CORNWALL,
 PL27 6AD


Client: **MR & MRS PATTERSON**

Drawing Title: **EXISTING FLOOR PLANS**

STATUS	PLANNING			REBA STAGE	3
DATE CREATED	SCALE	DRAWN BY	CHECKED BY		
31.07.2020	AS NOTED	AW	AW		
PROJECT NUMBER	DRAWING NUMBER	REVISION			
2003	PL-101	A			

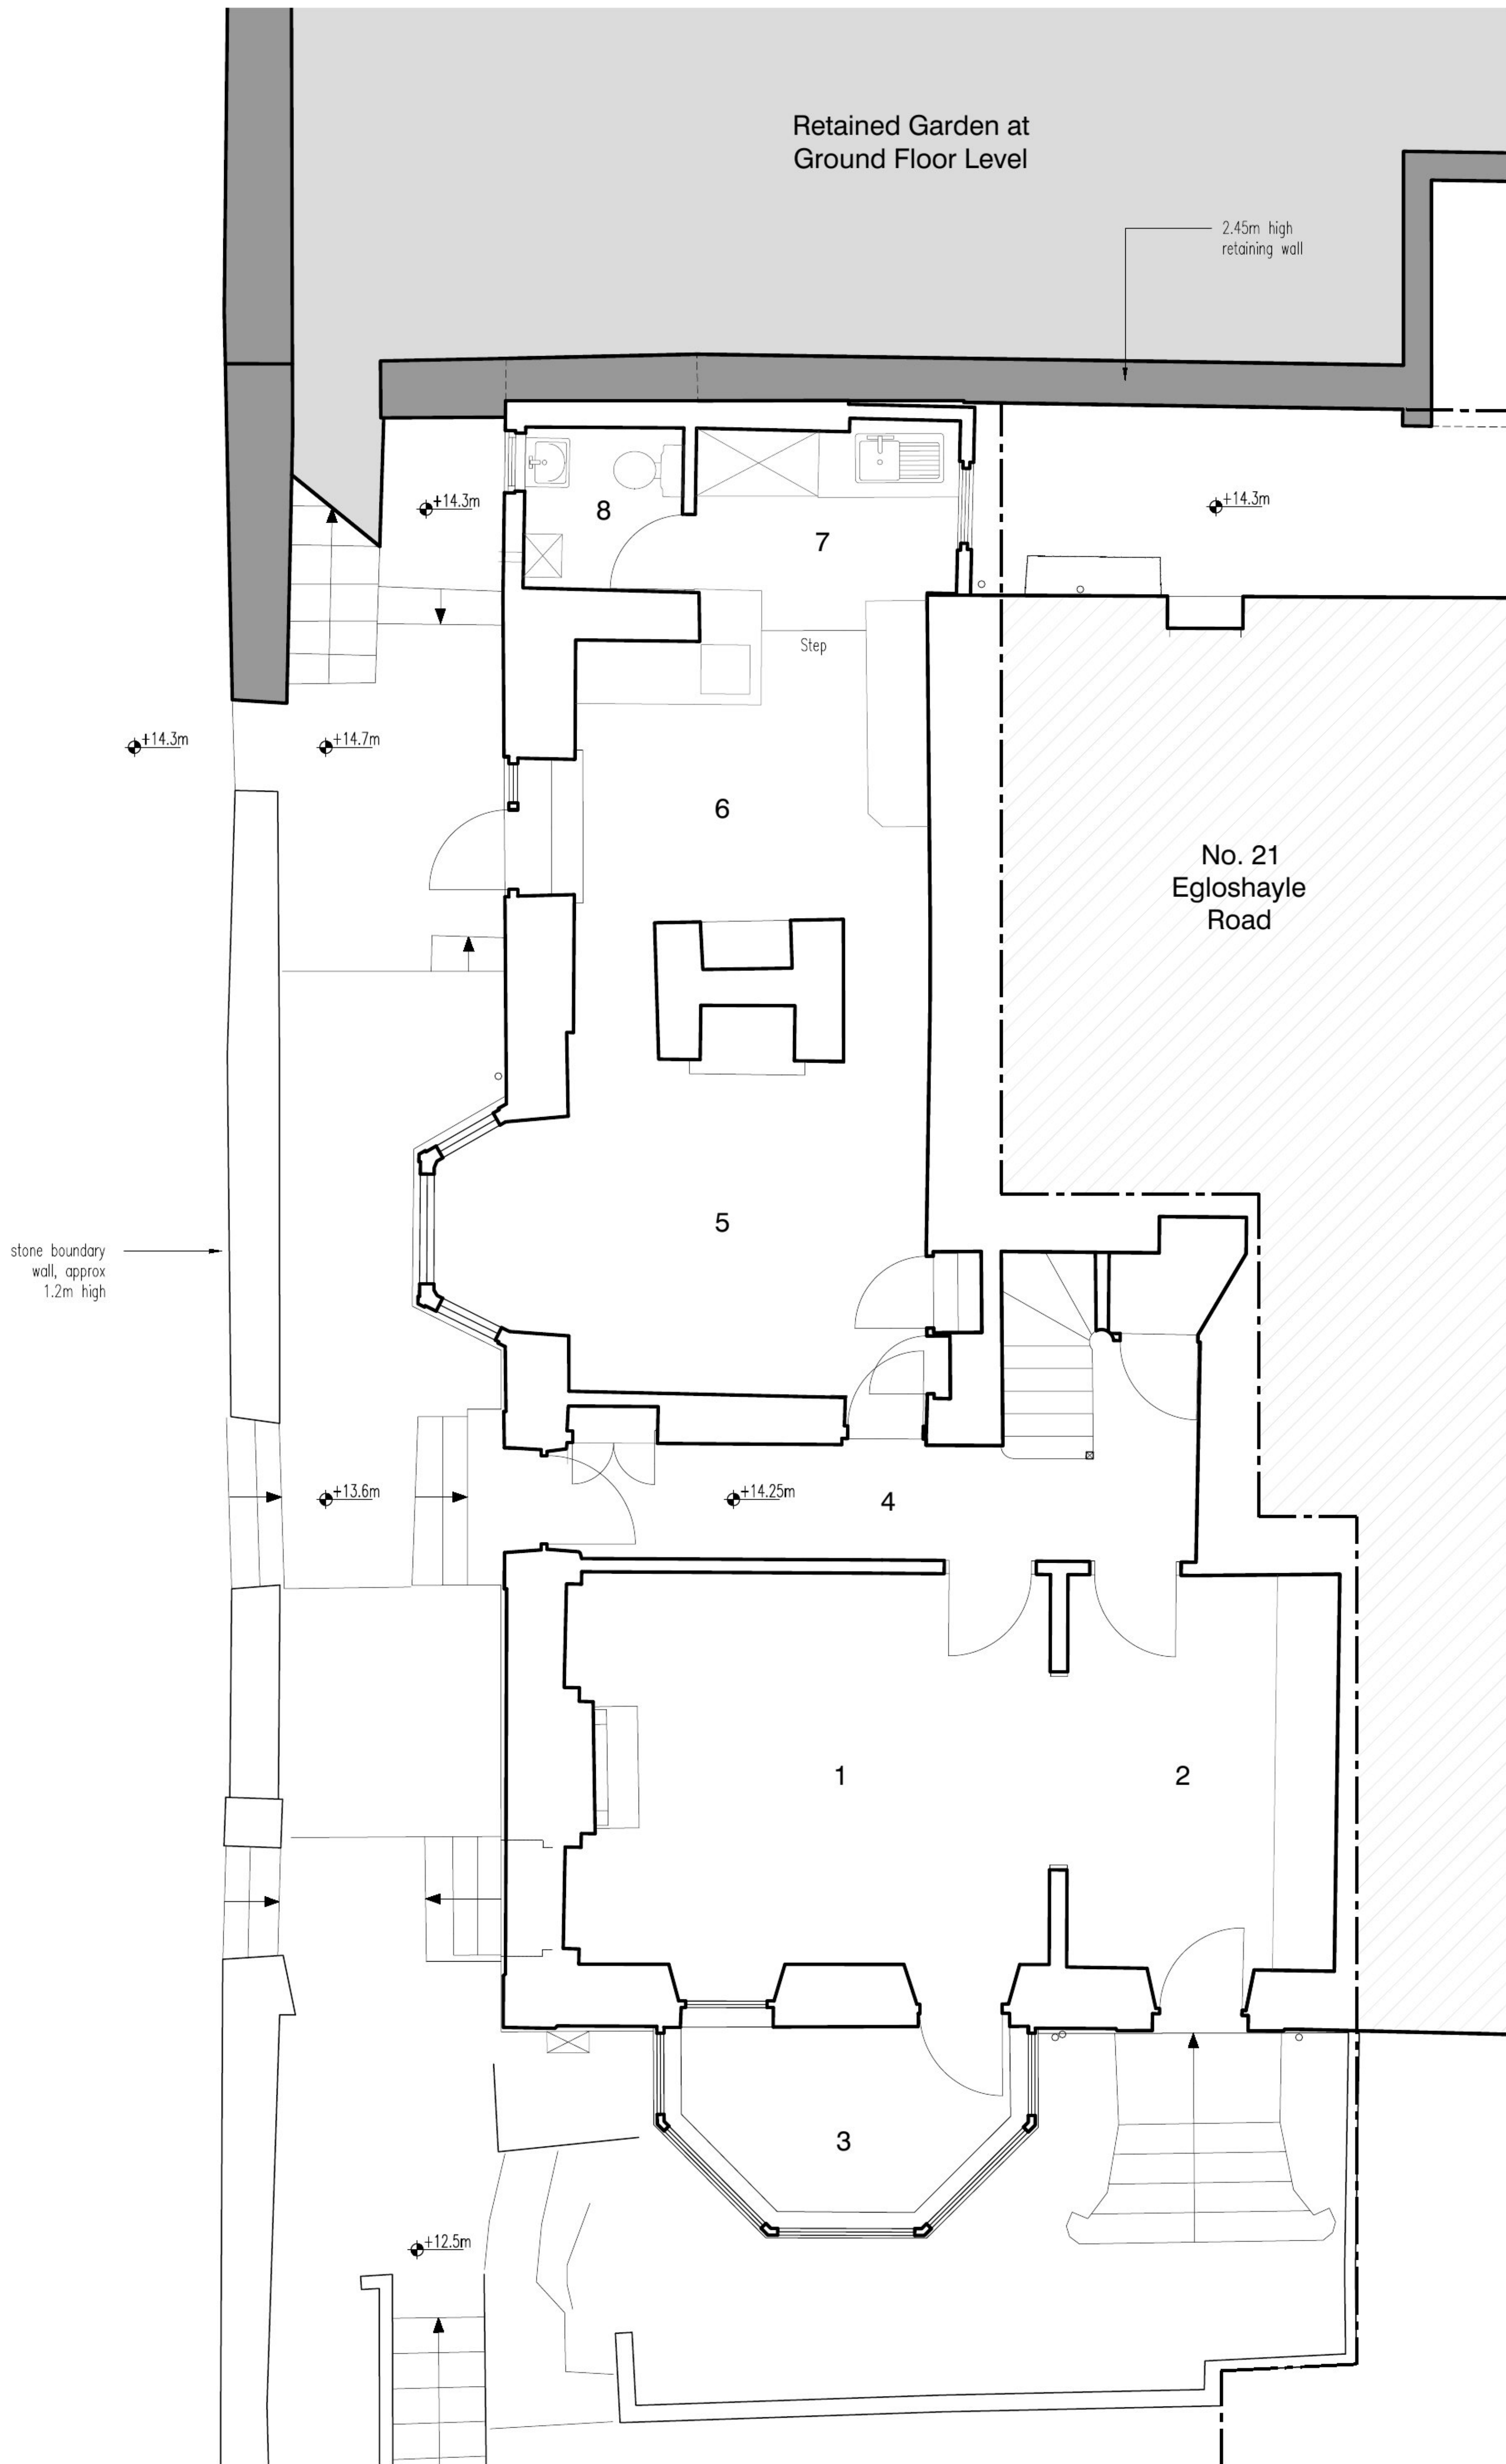

01 GROUND FLOOR PLAN - EXISTING
 SCALE 1:50@A1 | 1:100@A3

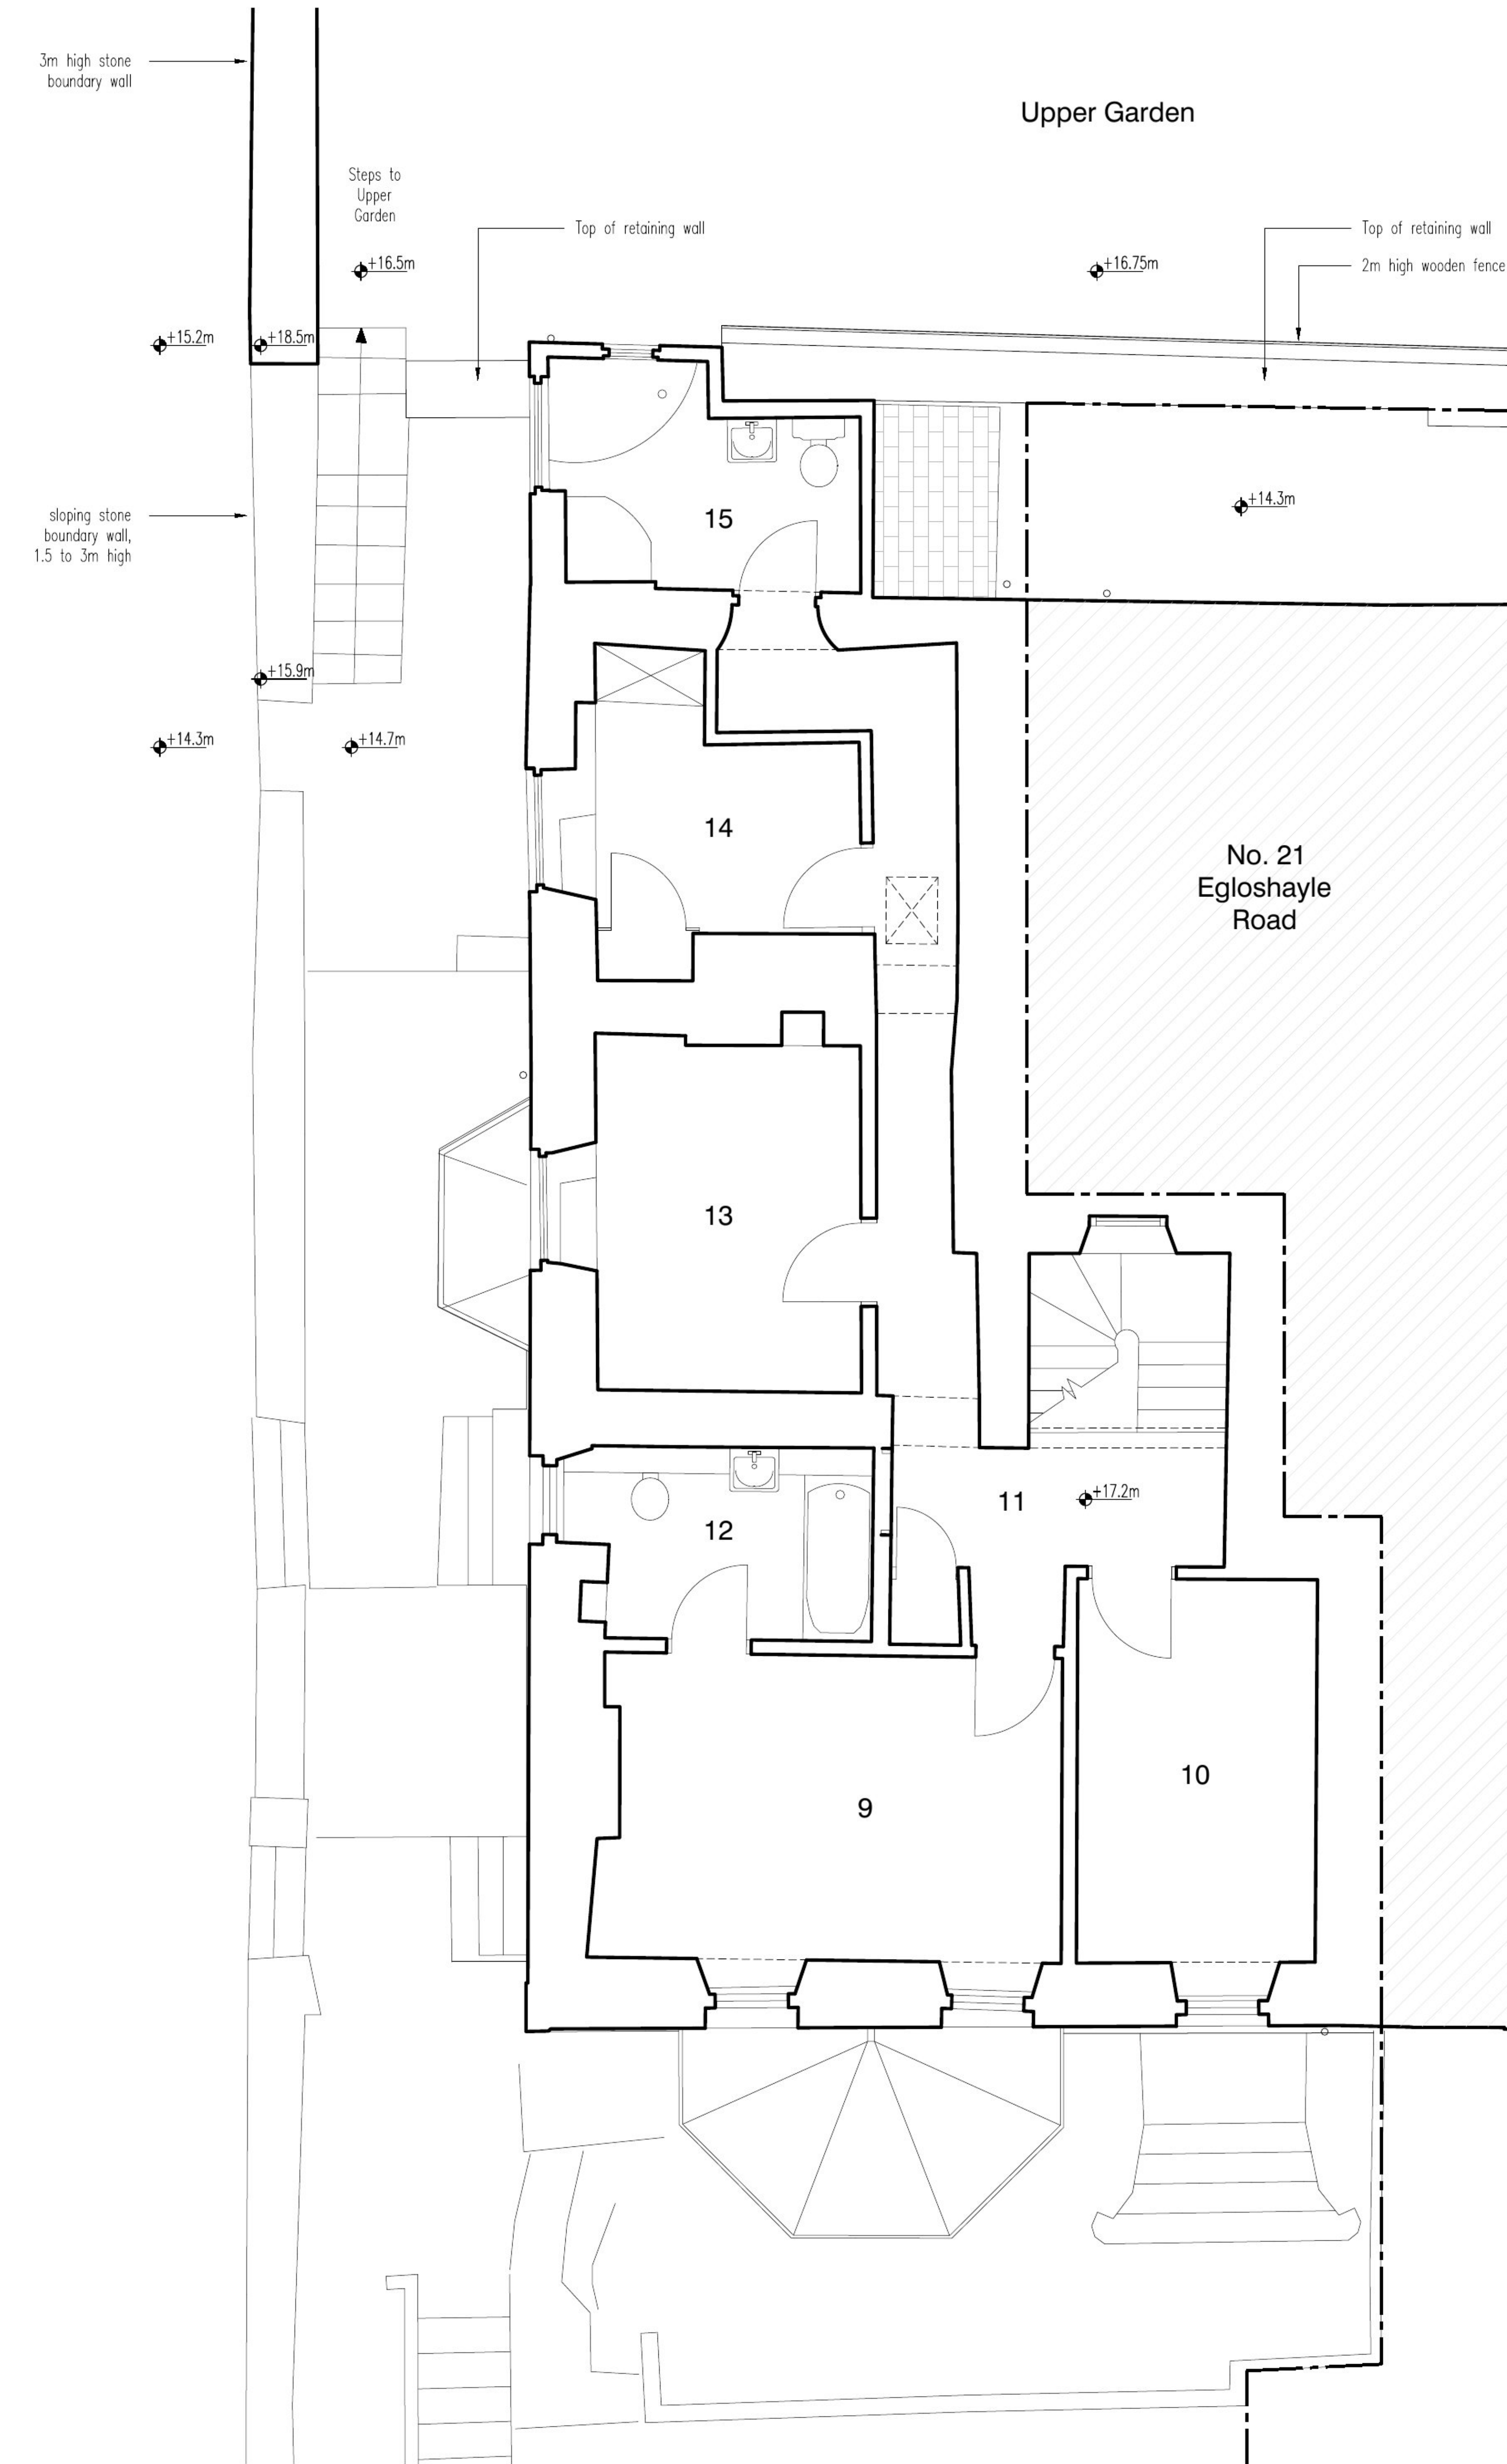

02 FIRST FLOOR PLAN - EXISTING
 SCALE 1:50@A1 | 1:100@A3