




GENERAL NOTES
 This drawing is copyright © and may not be altered, traced, copied, photographed or used for any other purpose other than that for which it is issued without written permission from the Architect.
 Responsibility is not accepted for errors made by others in scaling from this drawing. All construction information should be taken from figured dimensions only unless otherwise instructed by the Architect.

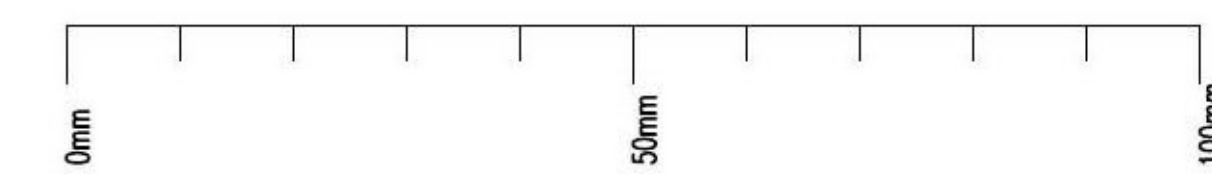

A1 Original Sheet Size

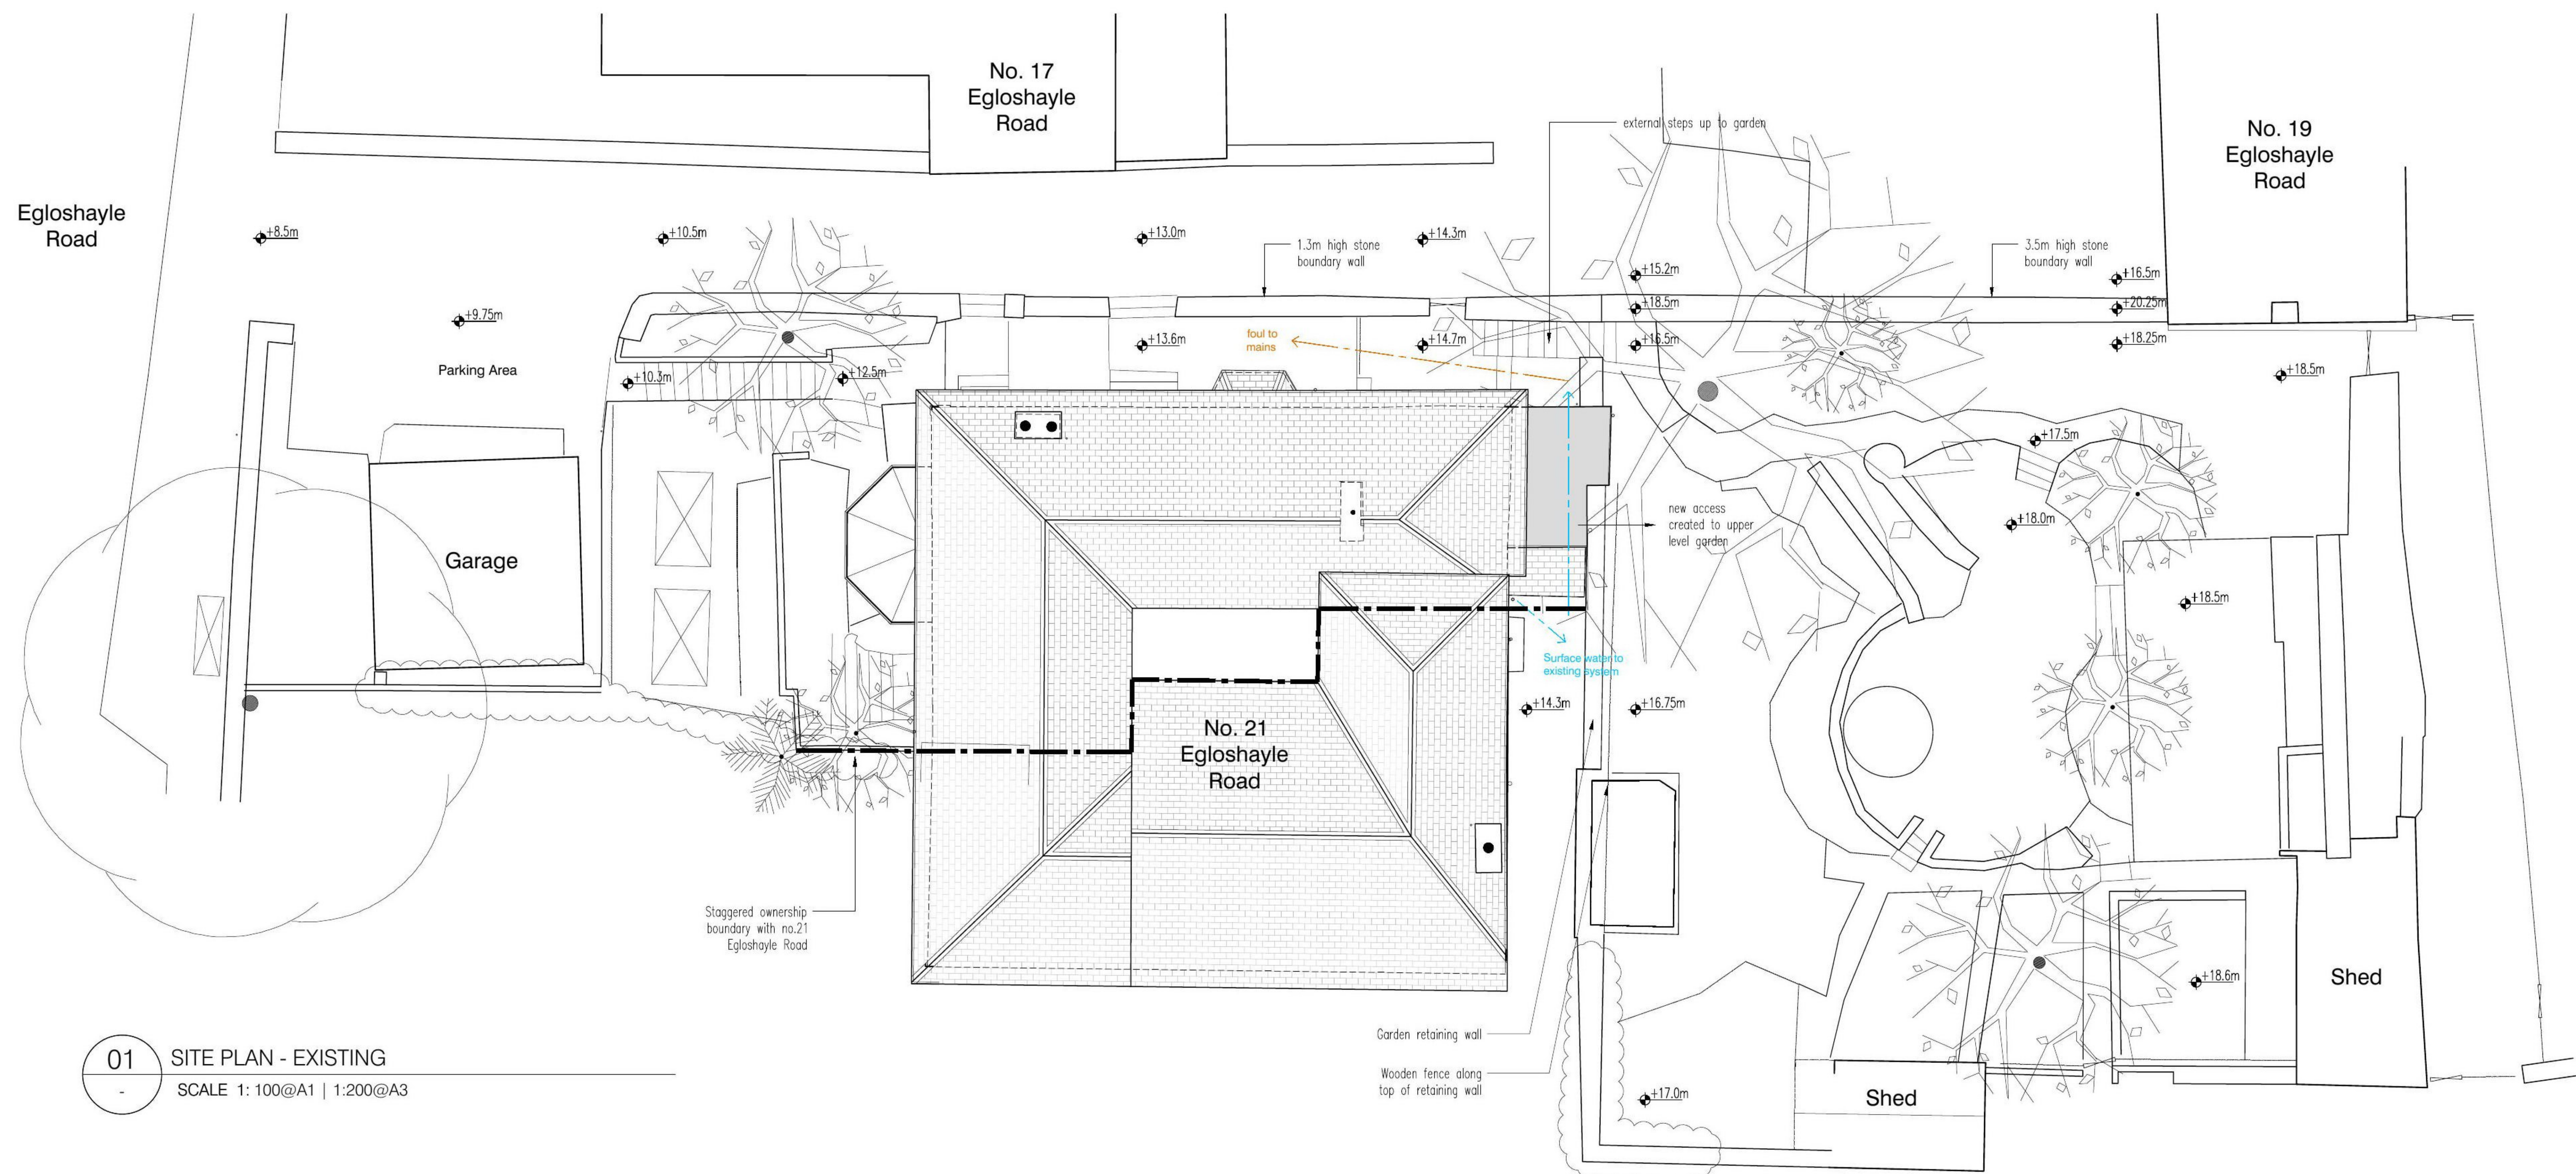

01 SITE PLAN - EXISTING
 SCALE 1: 100@A1 | 1:200@A3

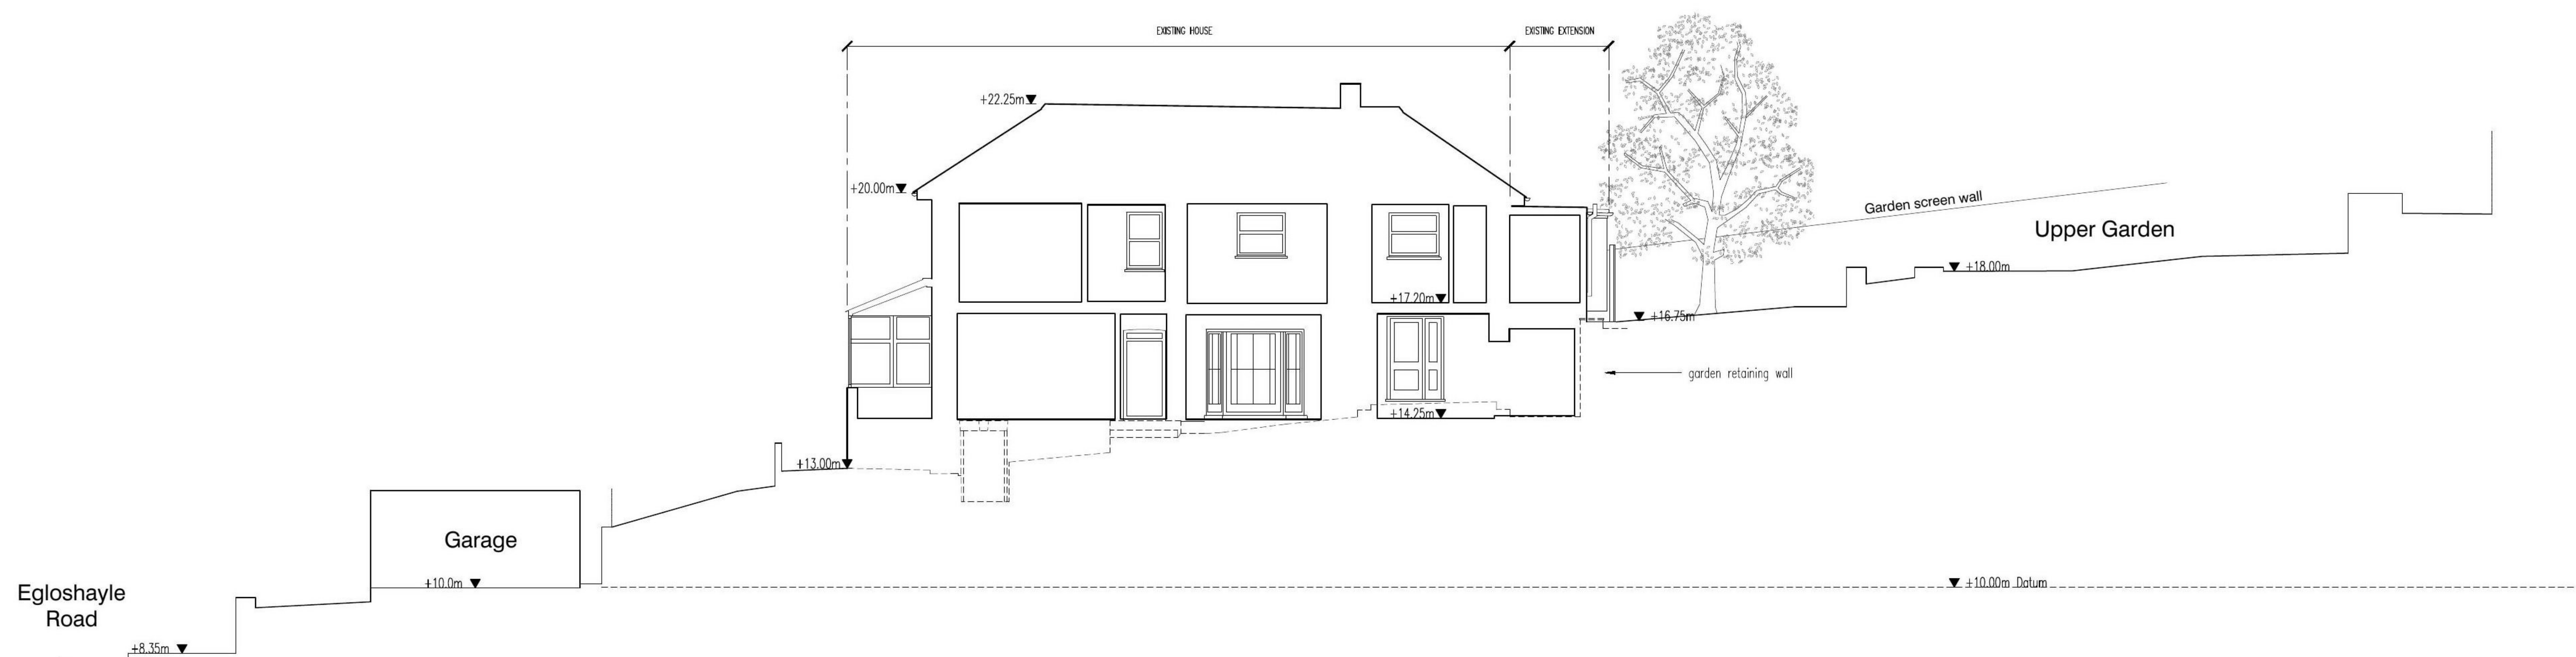

02 SITE SECTION - EXISTING
 SCALE 1: 100@A1 | 1:200@A3

22.12.20	A	AW	AW	Planning Issue
17.12.20	-	AW	AW	Client Issue - For Information
date	rev	name	chk	note



PROJECT:
RENOVATIONS & EXTENSION TO:
 20 EGLOSHAYLE ROAD,
 WADEBRIDGE,
 CORNWALL,
 PL27 6AD
 CLIENT:
 MR & MRS PATTERSON

DRAWING TITLE:
**EXISTING SITE PLAN
 AND LONG SITE SECTION**

STATUS: PLANNING	REBA STAGE: 3
DATE CREATED: 19.08.2020	CHECKED BY: AW
SCALE: AS NOTED	REVISION: A
DRAWN BY: AW	
PROJECT NUMBER: 2003	DRAWING NUMBER: PL-002