


02 PROPOSED LOFT PLAN

REF 2874-3-200
SCALE 1:100 @ A1

SCHEDULE OF MATERIALS

- ROOF - GREY CONCRETE TILES TO MATCH EXISTING
- WALLS - WHITE SMOOTH RENDER
- UPPER WALLS AND DORMER - GREY HORIZONTAL CLADDING
- WINDOWS AND SIDE DOOR - GREY UPVC DOUBLE GLAZED
- GARAGE DOOR - DARK GREY METAL

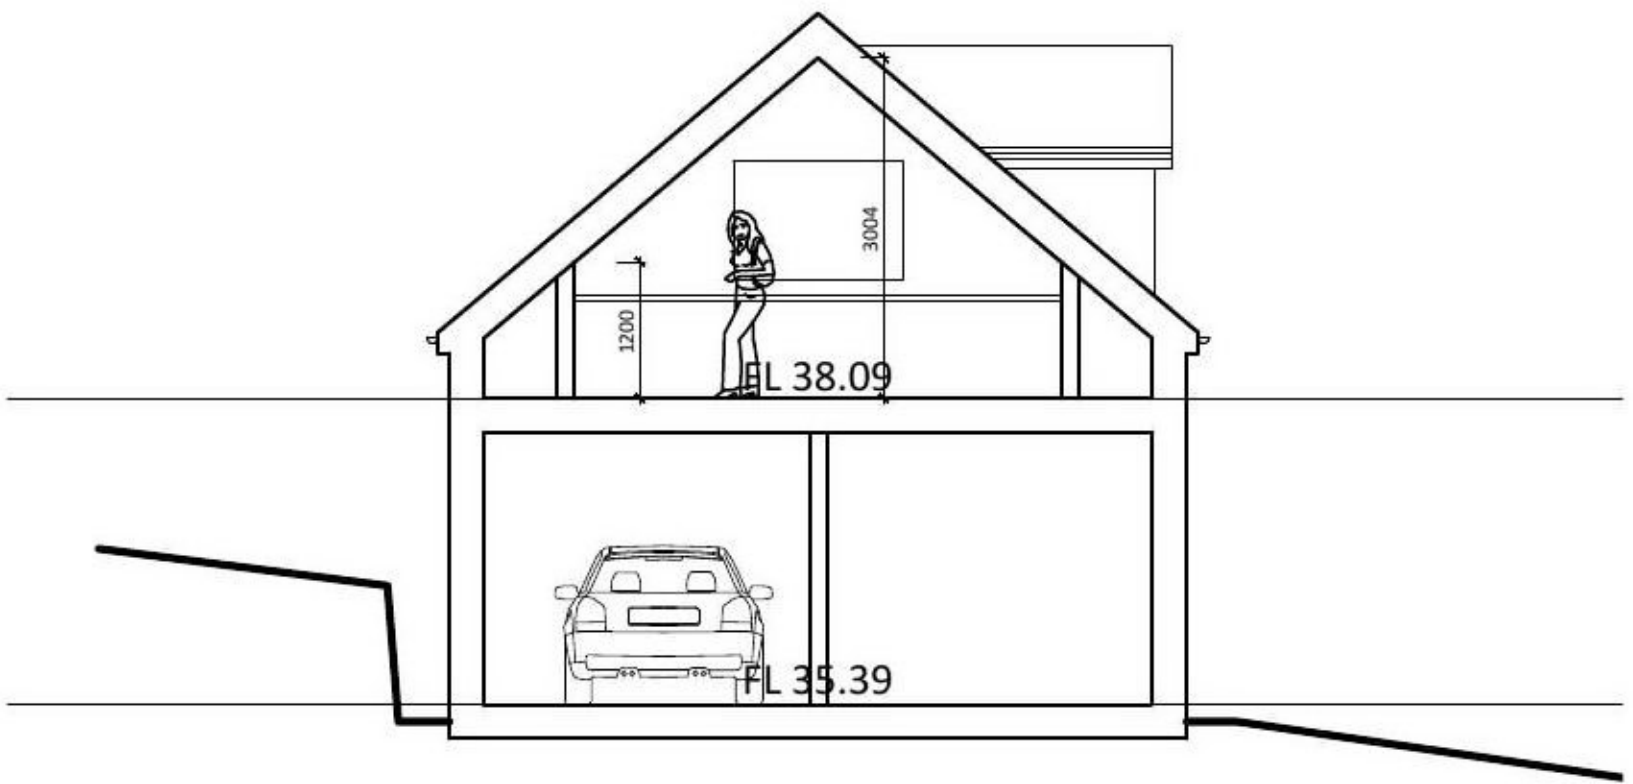


03 SECTION

REF 2874-3-200
SCALE 1:100 @ A1




04 PROPOSED SOUTH ELEVATION

REF 2874-3-200
SCALE 1:100 @ A1

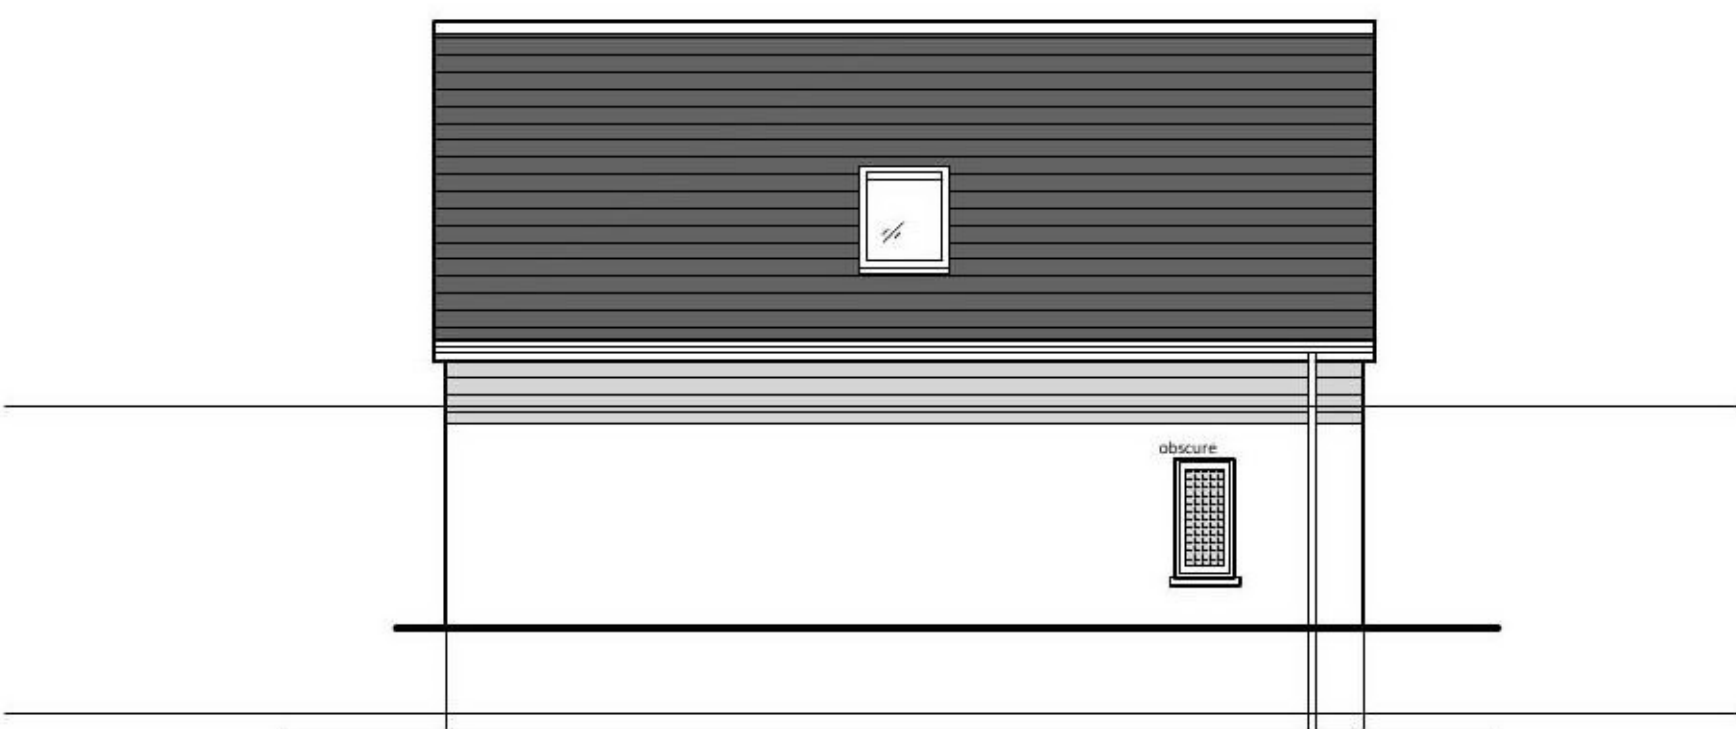

05 PROPOSED EAST ELEVATION

REF 2874-3-200
SCALE 1:100 @ A1

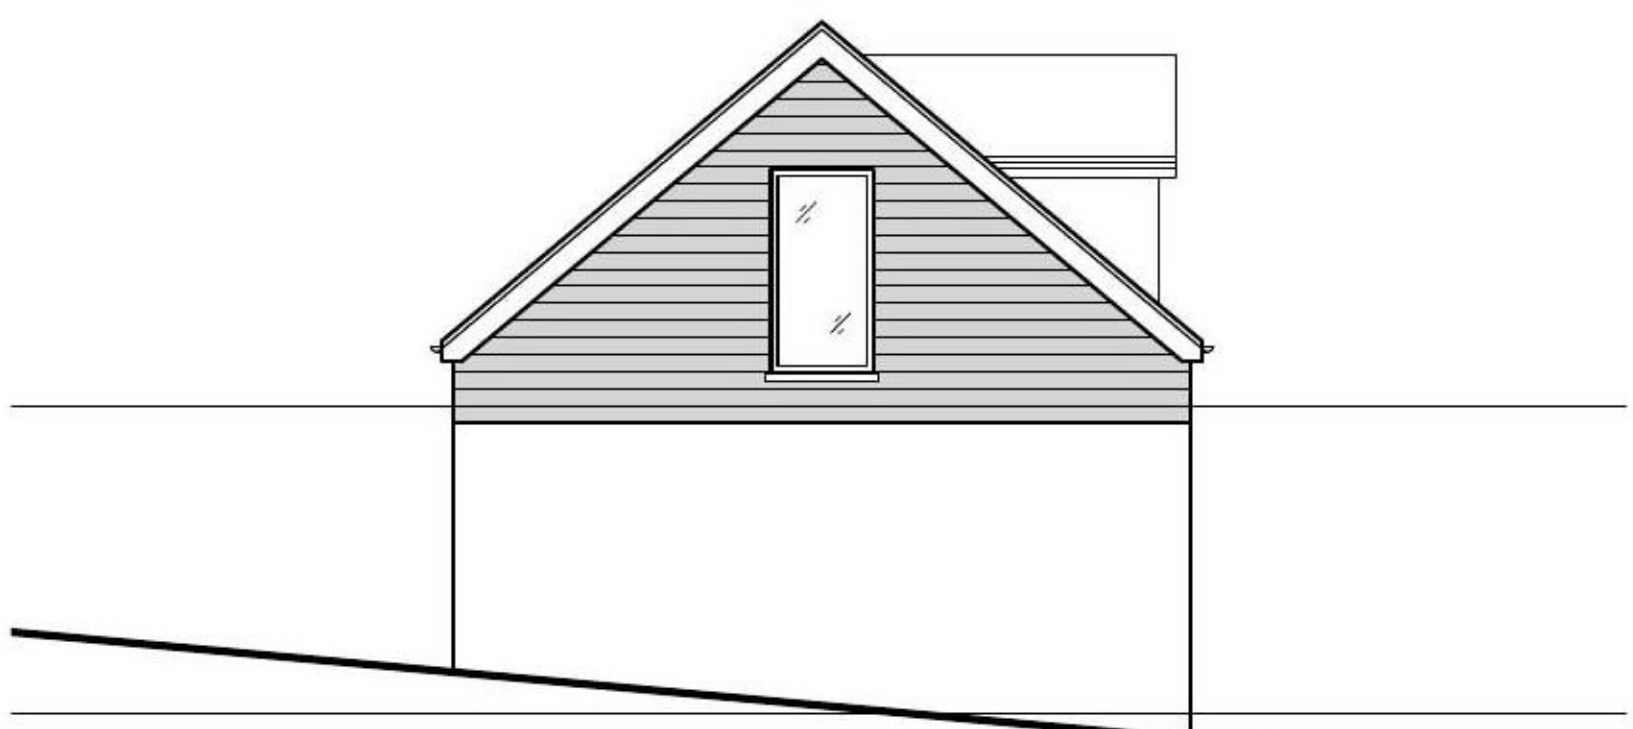

06 PROPOSED NORTH ELEVATION

REF 2874-3-200
SCALE 1:100 @ A1



07 PROPOSED WEST ELEVATION

REF 2874-3-200
SCALE 1:100 @ A1

REV	DESCRIPTION	DATE	INS
-----	-------------	------	-----

CAD ARCHITECTS

CAD ARCHITECTS LTD
COURTLEIGH HOUSE, 74-75 LEMON STREET
TRURO, CORNWALL, TR1 2PN
CALL: 01872 630 040
MAIL: studio@cadarchitects.co.uk
WEB: www.cadarchitects.co.uk

RIBA
Chartered Practice

PROPOSED REPLACEMENT GARAGE AND ANNEXE
FARTHINGS, QUARRY ROAD, BOLINGEY

CLIENT
LYNN BATCHELOR

DETAIL
SITE PLAN
PROPOSED PLANS
PROPOSED ELEVATIONS

AUTHOR
JFB

DATE
NOV 20

SCALE
AS SHOWN

CHECKED

STATUS	DRAWING NO.	REVISION
PLANNING	2874-3-200	A