




All dimensions to be checked on site.
 All demolitions to be confirmed by a structural engineer
 prior to any work being carried out.
 Plans and Elevations are indicative only. Full building
 survey required for all heights etc.

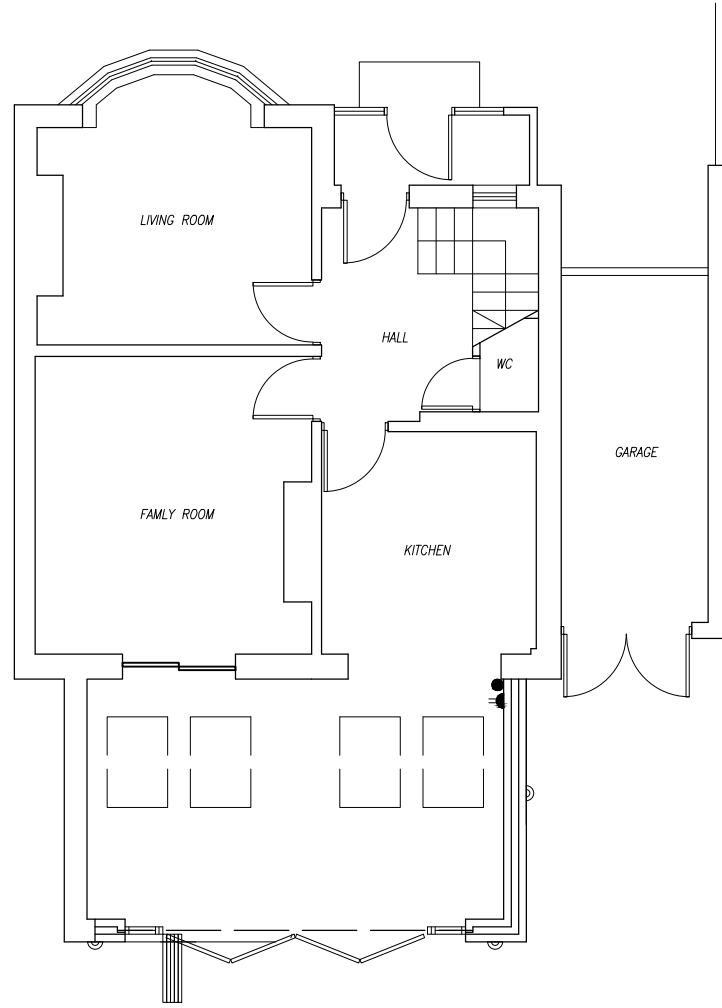

GROUND FLOOR PLAN
 SCALE 1:100@A3

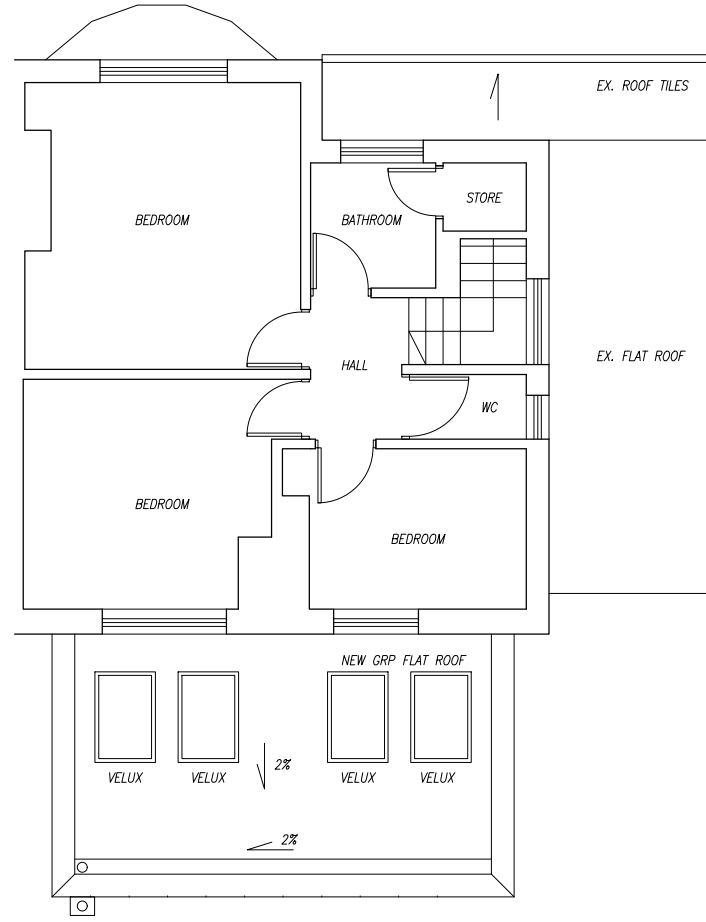

FIRST FLOOR PLAN
 SCALE 1:100@A3

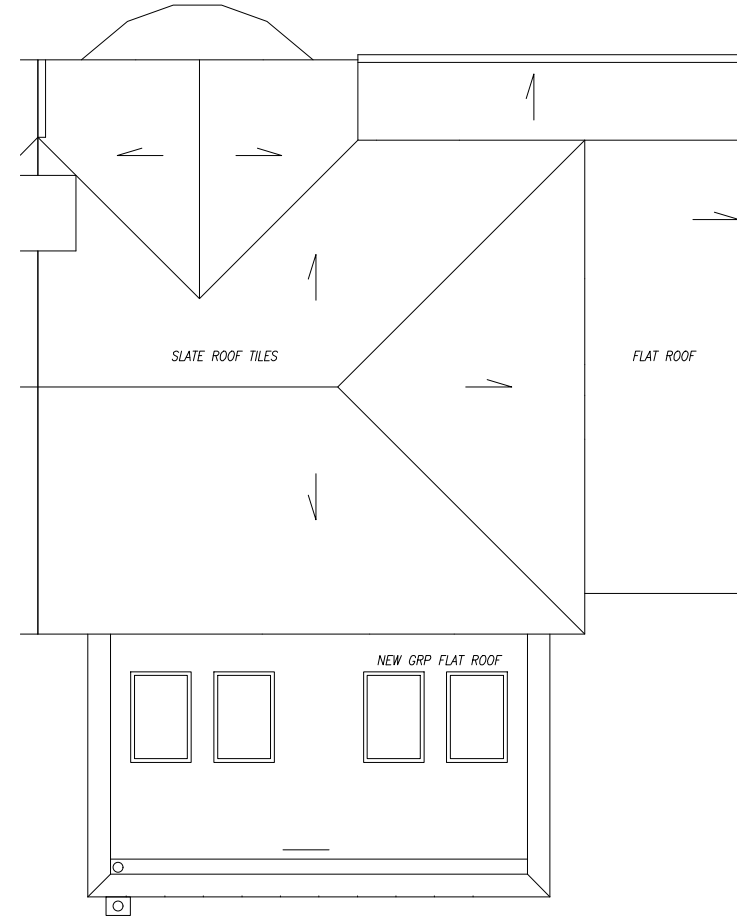

ROOF PLAN
 SCALE 1:100@A3

client **MR & MRS CONNETT**
 project **115 GREYSTONES ROAD
 SHEFFIELD S11 7BS**

title **PROPOSED PLANS**

drawing no **A20-189/04** revision -
 scale **1:100@A3** date drawn **08/02/2021**

SPACE
 studio



18 Mylor Road
 Sheffield
 S11 7PF

Telephone +44 (0) 114 263 1762

Revision - date drawn **08/02/2021** Drawn By **AMA**

Comments **FIRST ISSUE**