

NOTES



Revision

Rev	Notes	Date
A	Planning Issue	25/01/2021

KEY

- Proposed walls
- Boundary line
- Existing walls
- Proposed beam
- Existing removed
- Proposed drainage
- 1.8m Head height
- Proposed rooflight
- 1.5m Head height

JOB TITLE

Proposed ground floor rear extension, garage conversion, loft alterations, floor plan redesign and all associated works at 1 Thorn Drive

STATUS

Planning

DRAWING TITLE

Proposed Roof Plan

CLIENT

Jonathan May

SCALE

1 : 100 at A3

DRAWN

JC


DATE

Jan 2021

CHECKED

OC

DRAWING NO. 67443 - 01 - A
3102

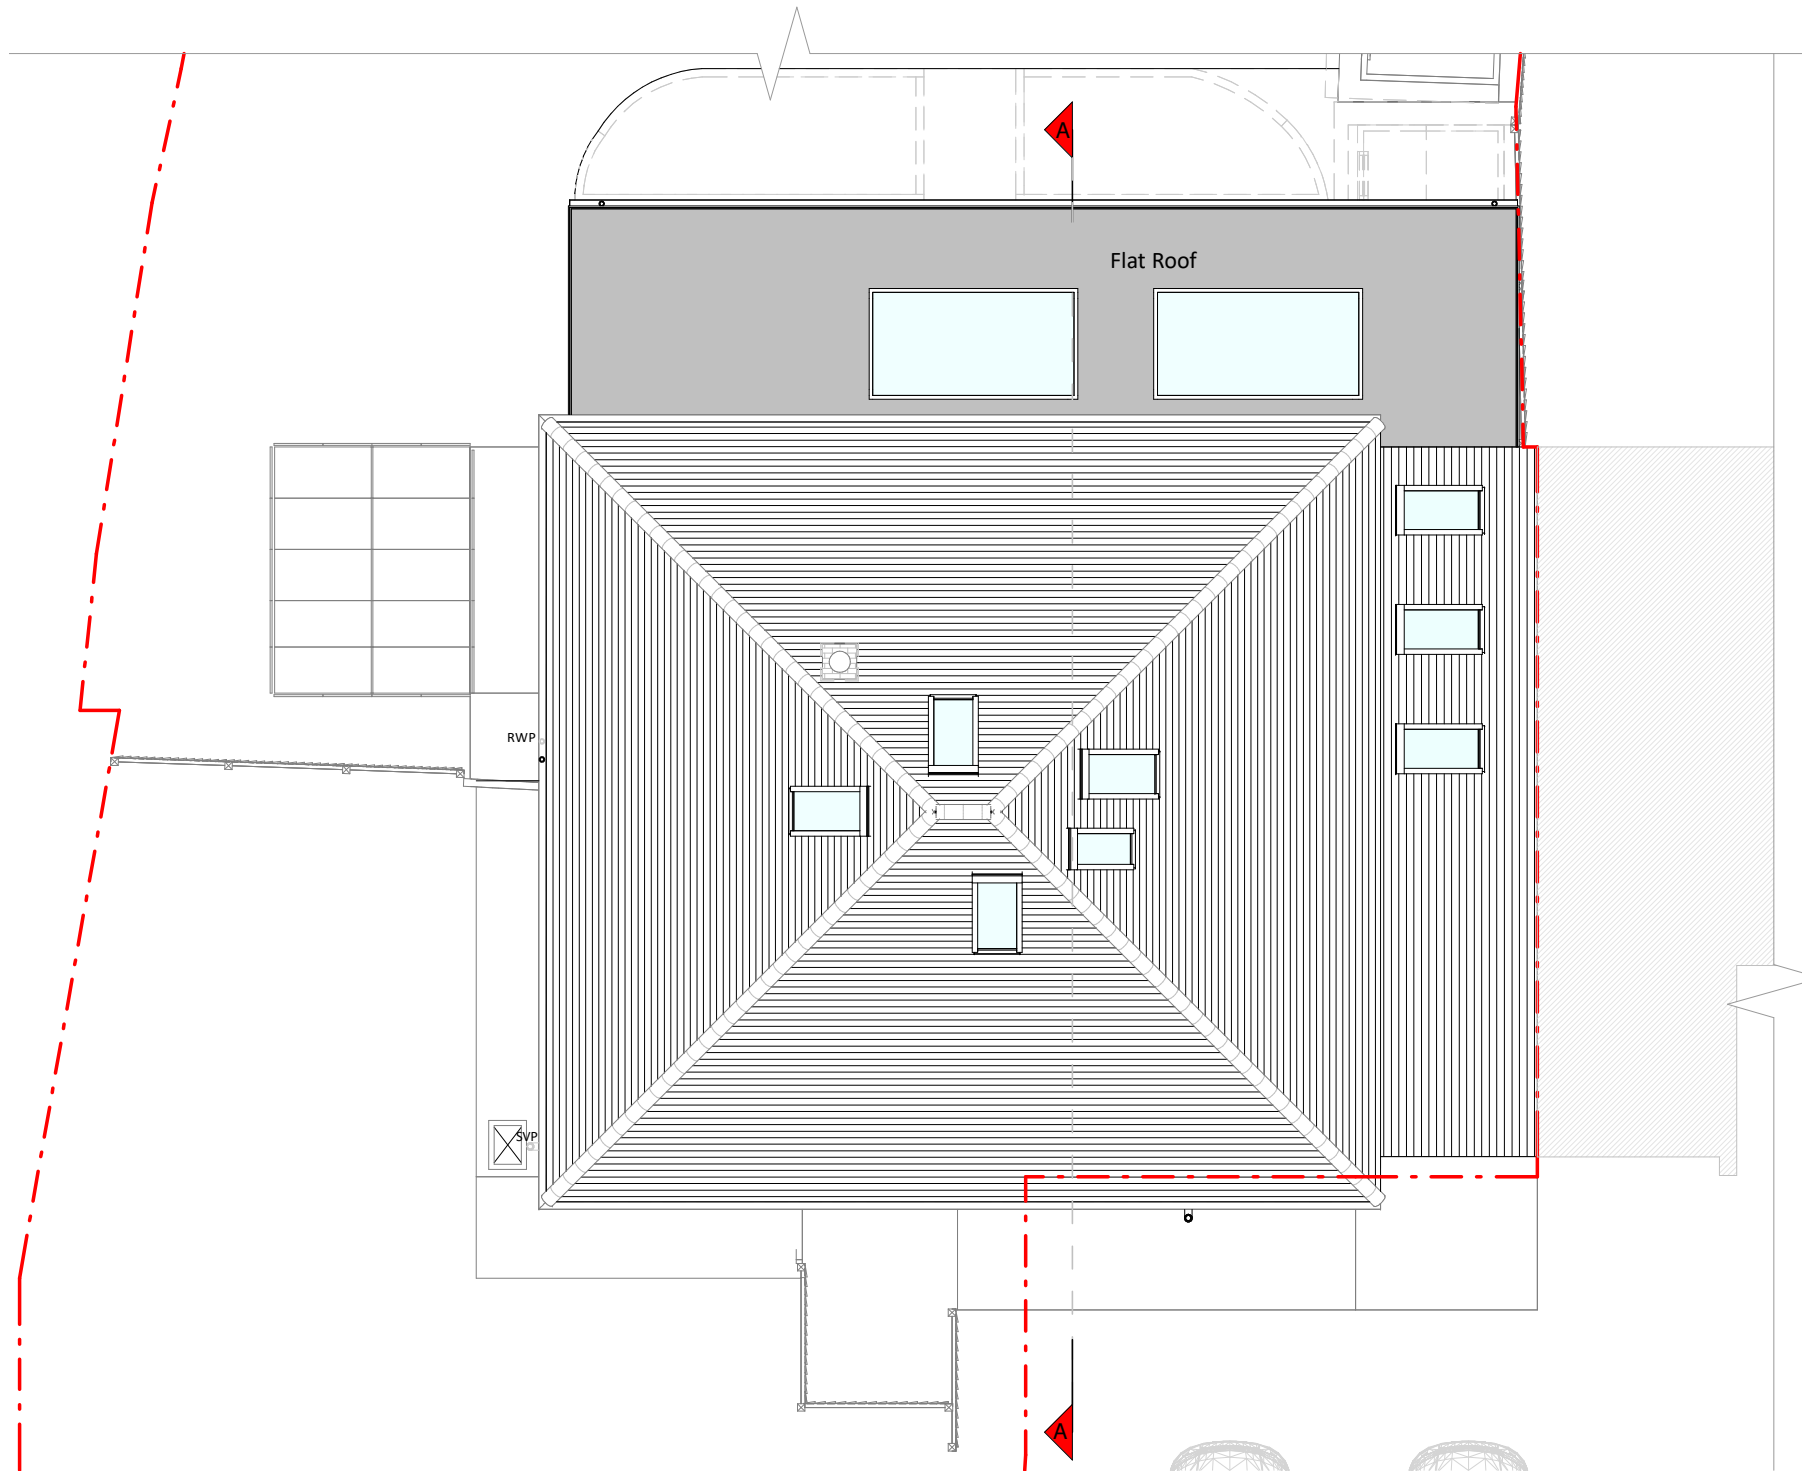

Roof Plan

