

Copyright in the design and this drawing is the property of RESI. Reproduction in whole or in part is forbidden without written sanction of RESI. This drawing must be read in conjunction with all other relevant documentation and drawings.

RESI accepts no liability for any expense, loss or damage of whatsoever nature and however arising from any variation which has not been referred to them and their approval obtained.

Print out to actual scale. For planning purposes only. All dimensions to be cross checked on site prior to construction and ordering of products. Any discrepancies to be reported to RESI immediately.

NOTES

Existing Materials:

Brickwork / Walls - Smooth painted render and brown brick


Pitched roof - Concrete tiles

Flat roof - Felt and polycarbonate framed conservatory roof


Windows - White uPVC casement windows

Doors - White uPVC framed glazed doors


RWP / Gutter / Fascia - Black uPVC downpipes, gutters, and brown painted timber fascias

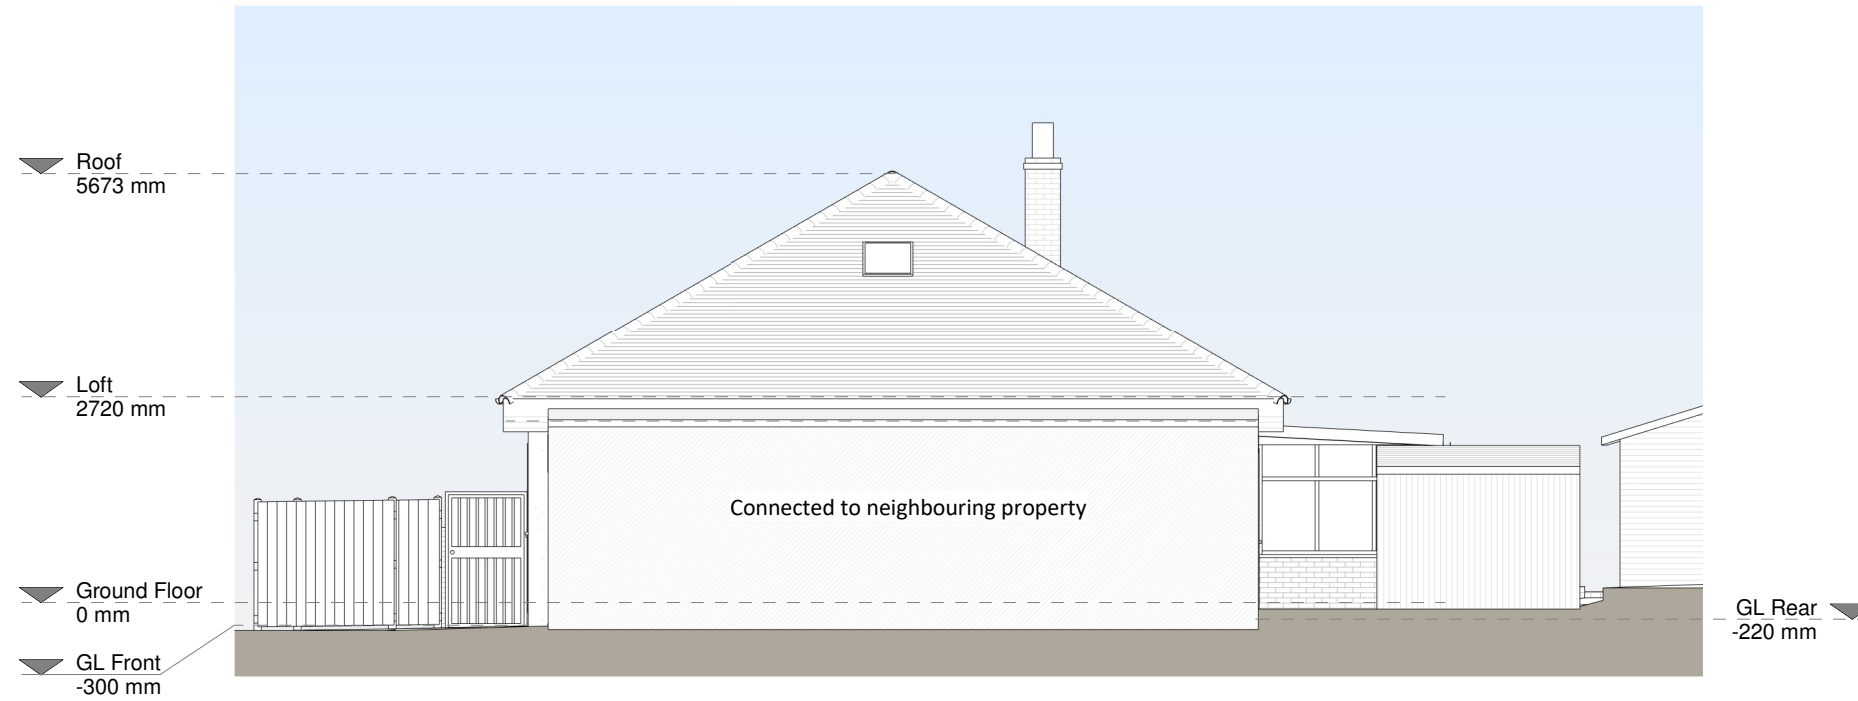

Right Side Elevation

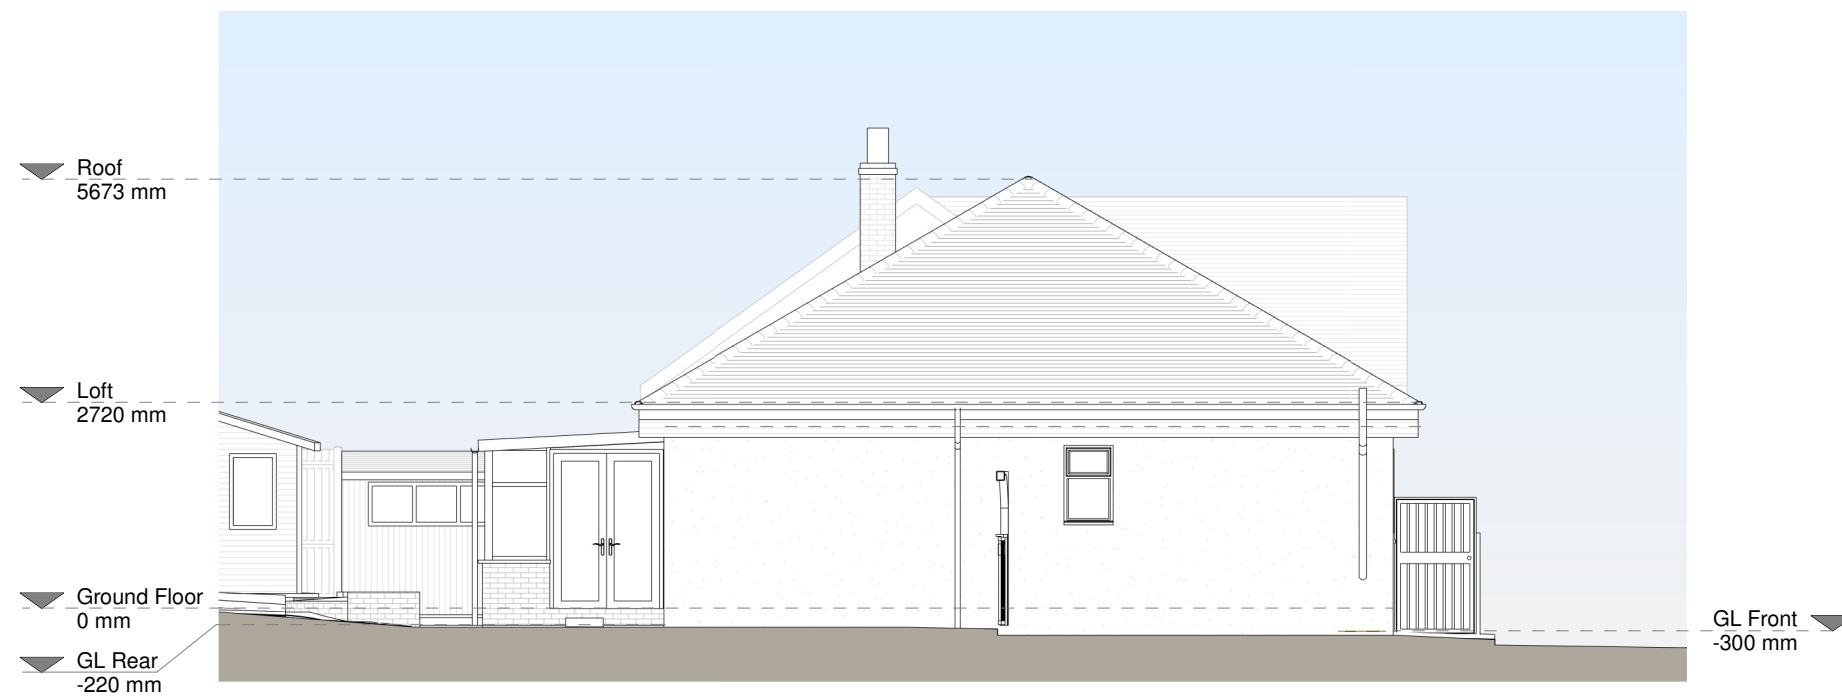

Left Side Elevation

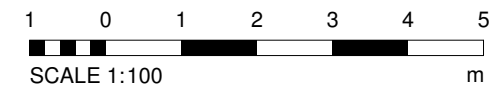

Revision

Rev	Notes	Date
A	Planning Issue	25/01/2021

KEY

- Boundary line
- Level line
- ▨ Neighbouring context

JOB TITLE

Proposed ground floor rear extension, garage conversion, loft alterations, floor plan redesign and all associated works at 1 Thorn Drive

STATUS

Planning

DRAWING TITLE

Existing Elevations

CLIENT

Jonathan May

SCALE

1 : 100 at A3

DRAWN

HD

DATE

Jan 2021

CHECKED

DH

DRAWING NO. 67443 - 01 - 1201 A