


NOTES

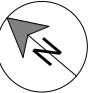

Revision

Rev	Notes	Date
A	Planning Issue	25/01/2021
B	Parking added	19/02/2021

KEY

▨ Neighbouring context - - - Boundary line

JOB TITLE

Proposed ground floor rear extension, garage conversion, loft alterations, floor plan redesign and all associated works at 1 Thorn Drive

STATUS

Planning

DRAWING TITLE

Existing Block Plan

CLIENT

Jonathan May

SCALE

1 : 200 at A3

DRAWN

HD


DATE

Jan 2021

CHECKED

DH


DRAWING NO. 67443 - 01 - 1500 B

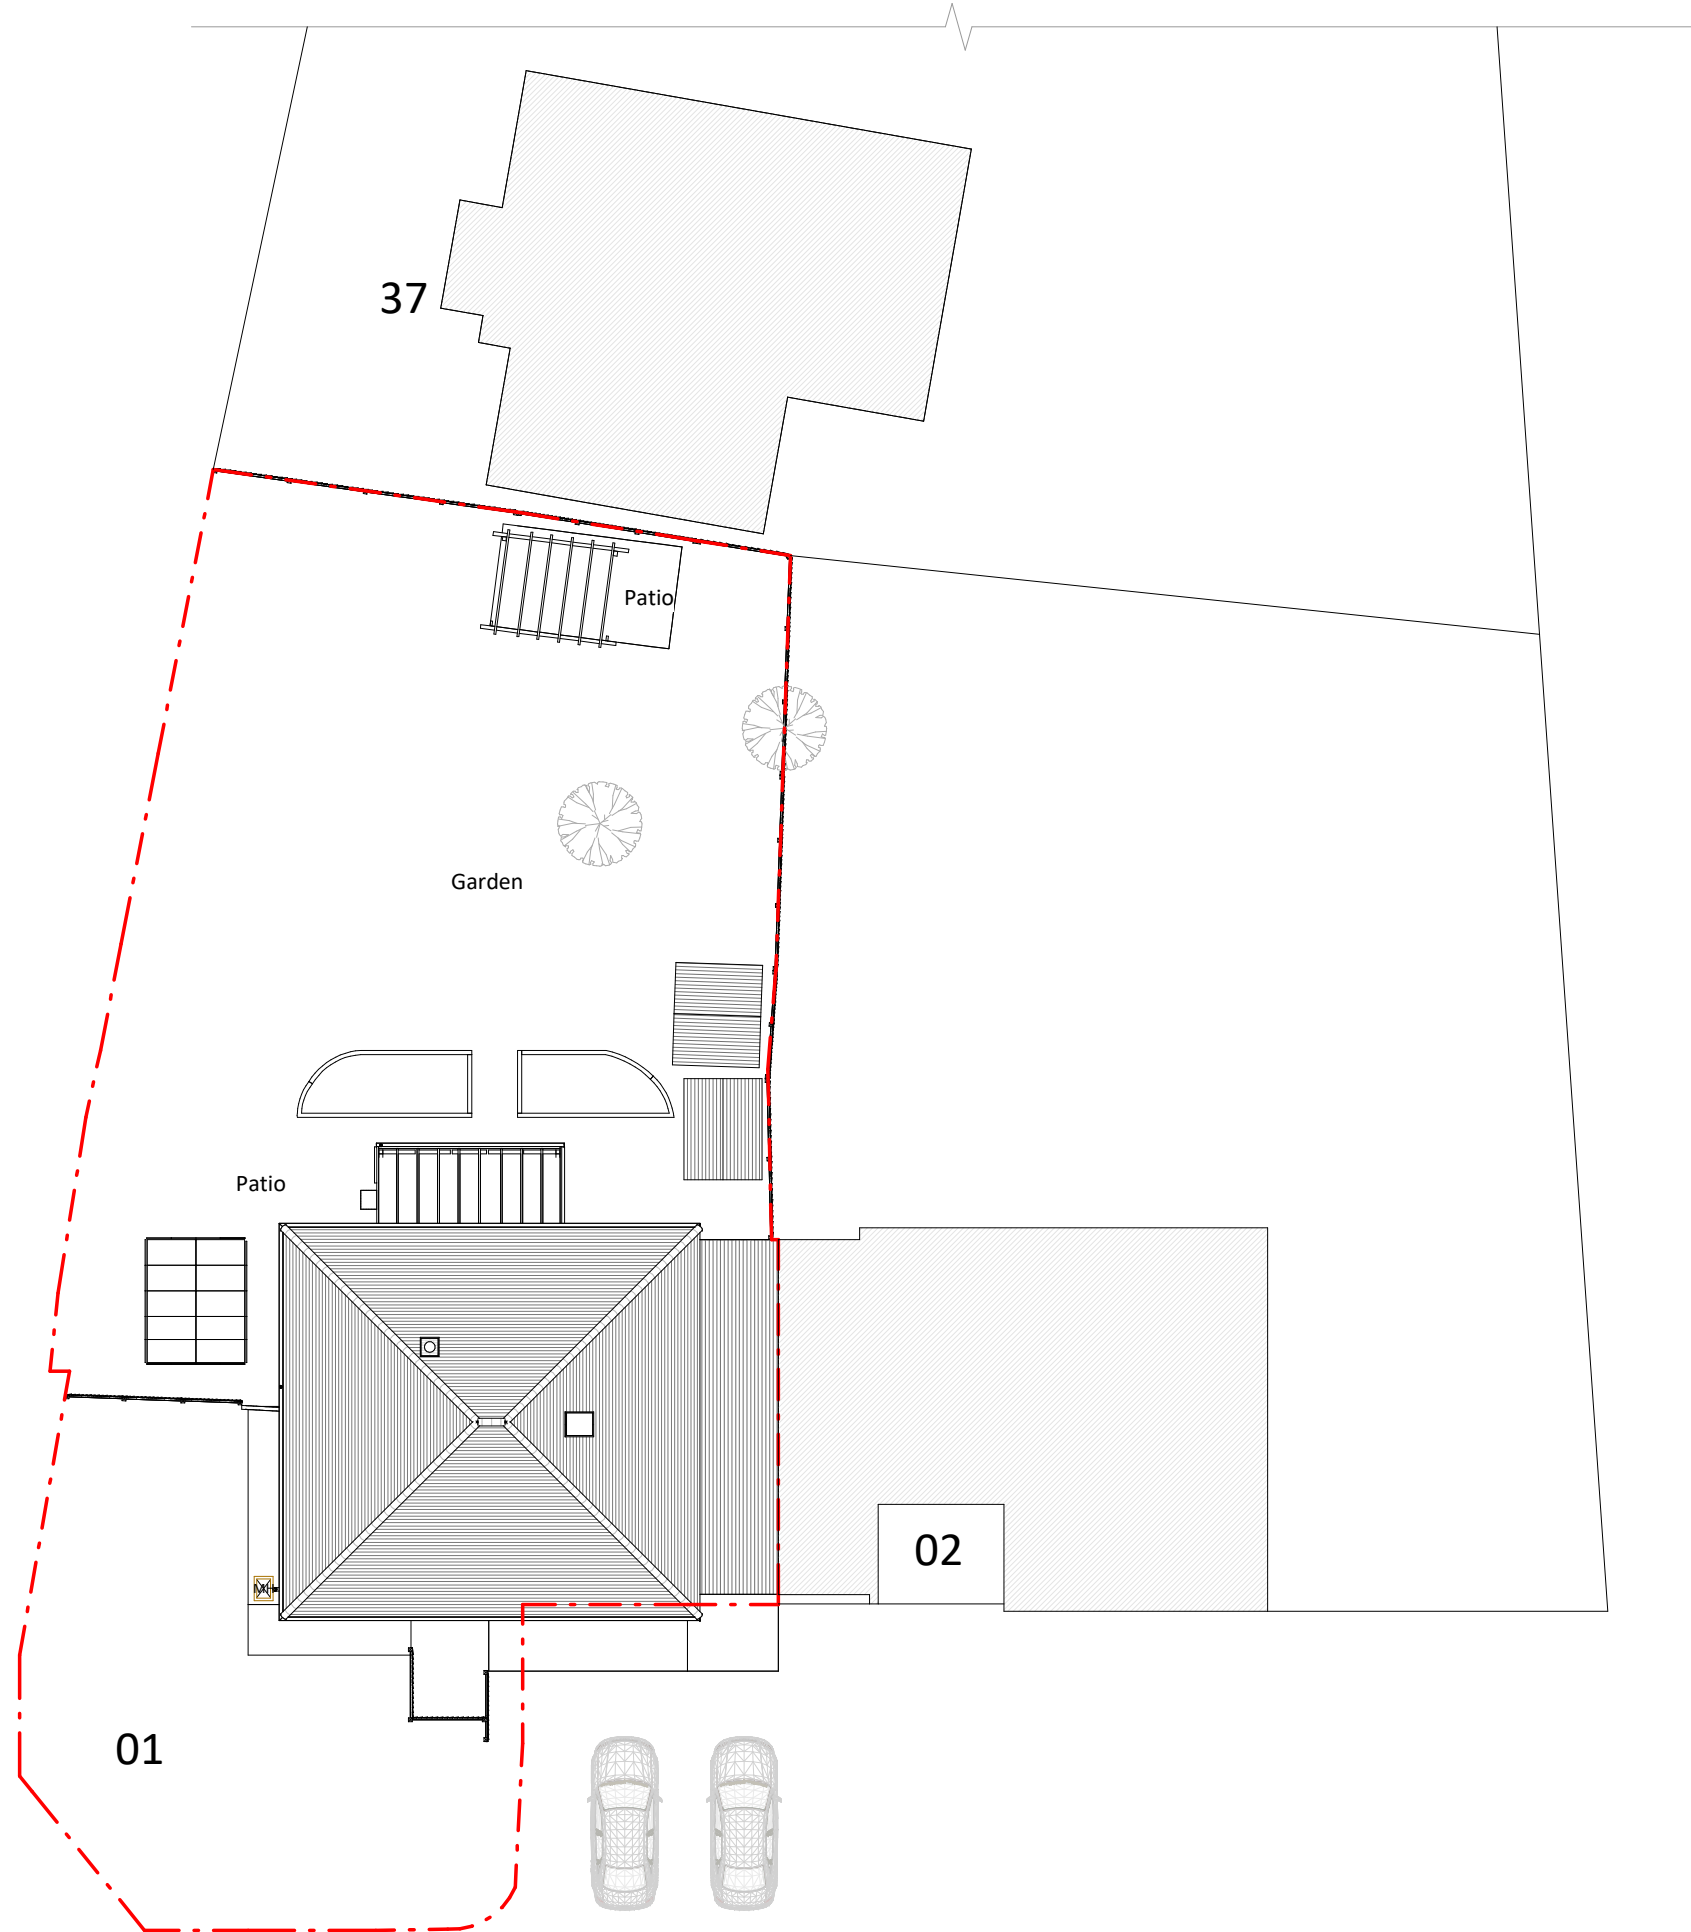

Existing Block Plan



NOTES

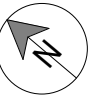

Revision

Rev	Notes	Date
A	Planning Issue	25/01/2021
B	Parking added	19/02/2021

KEY

▨ Neighbouring context - - - Boundary line

JOB TITLE

Proposed ground floor rear extension, garage conversion, loft alterations, floor plan redesign and all associated works at 1 Thorn Drive

STATUS

Planning

DRAWING TITLE

Proposed Block Plan

CLIENT

Jonathan May

SCALE

1 : 200 at A3

DRAWN

JC


DATE

Jan 2021

CHECKED

OC

DRAWING NO. 67443 - 01 - B
3500

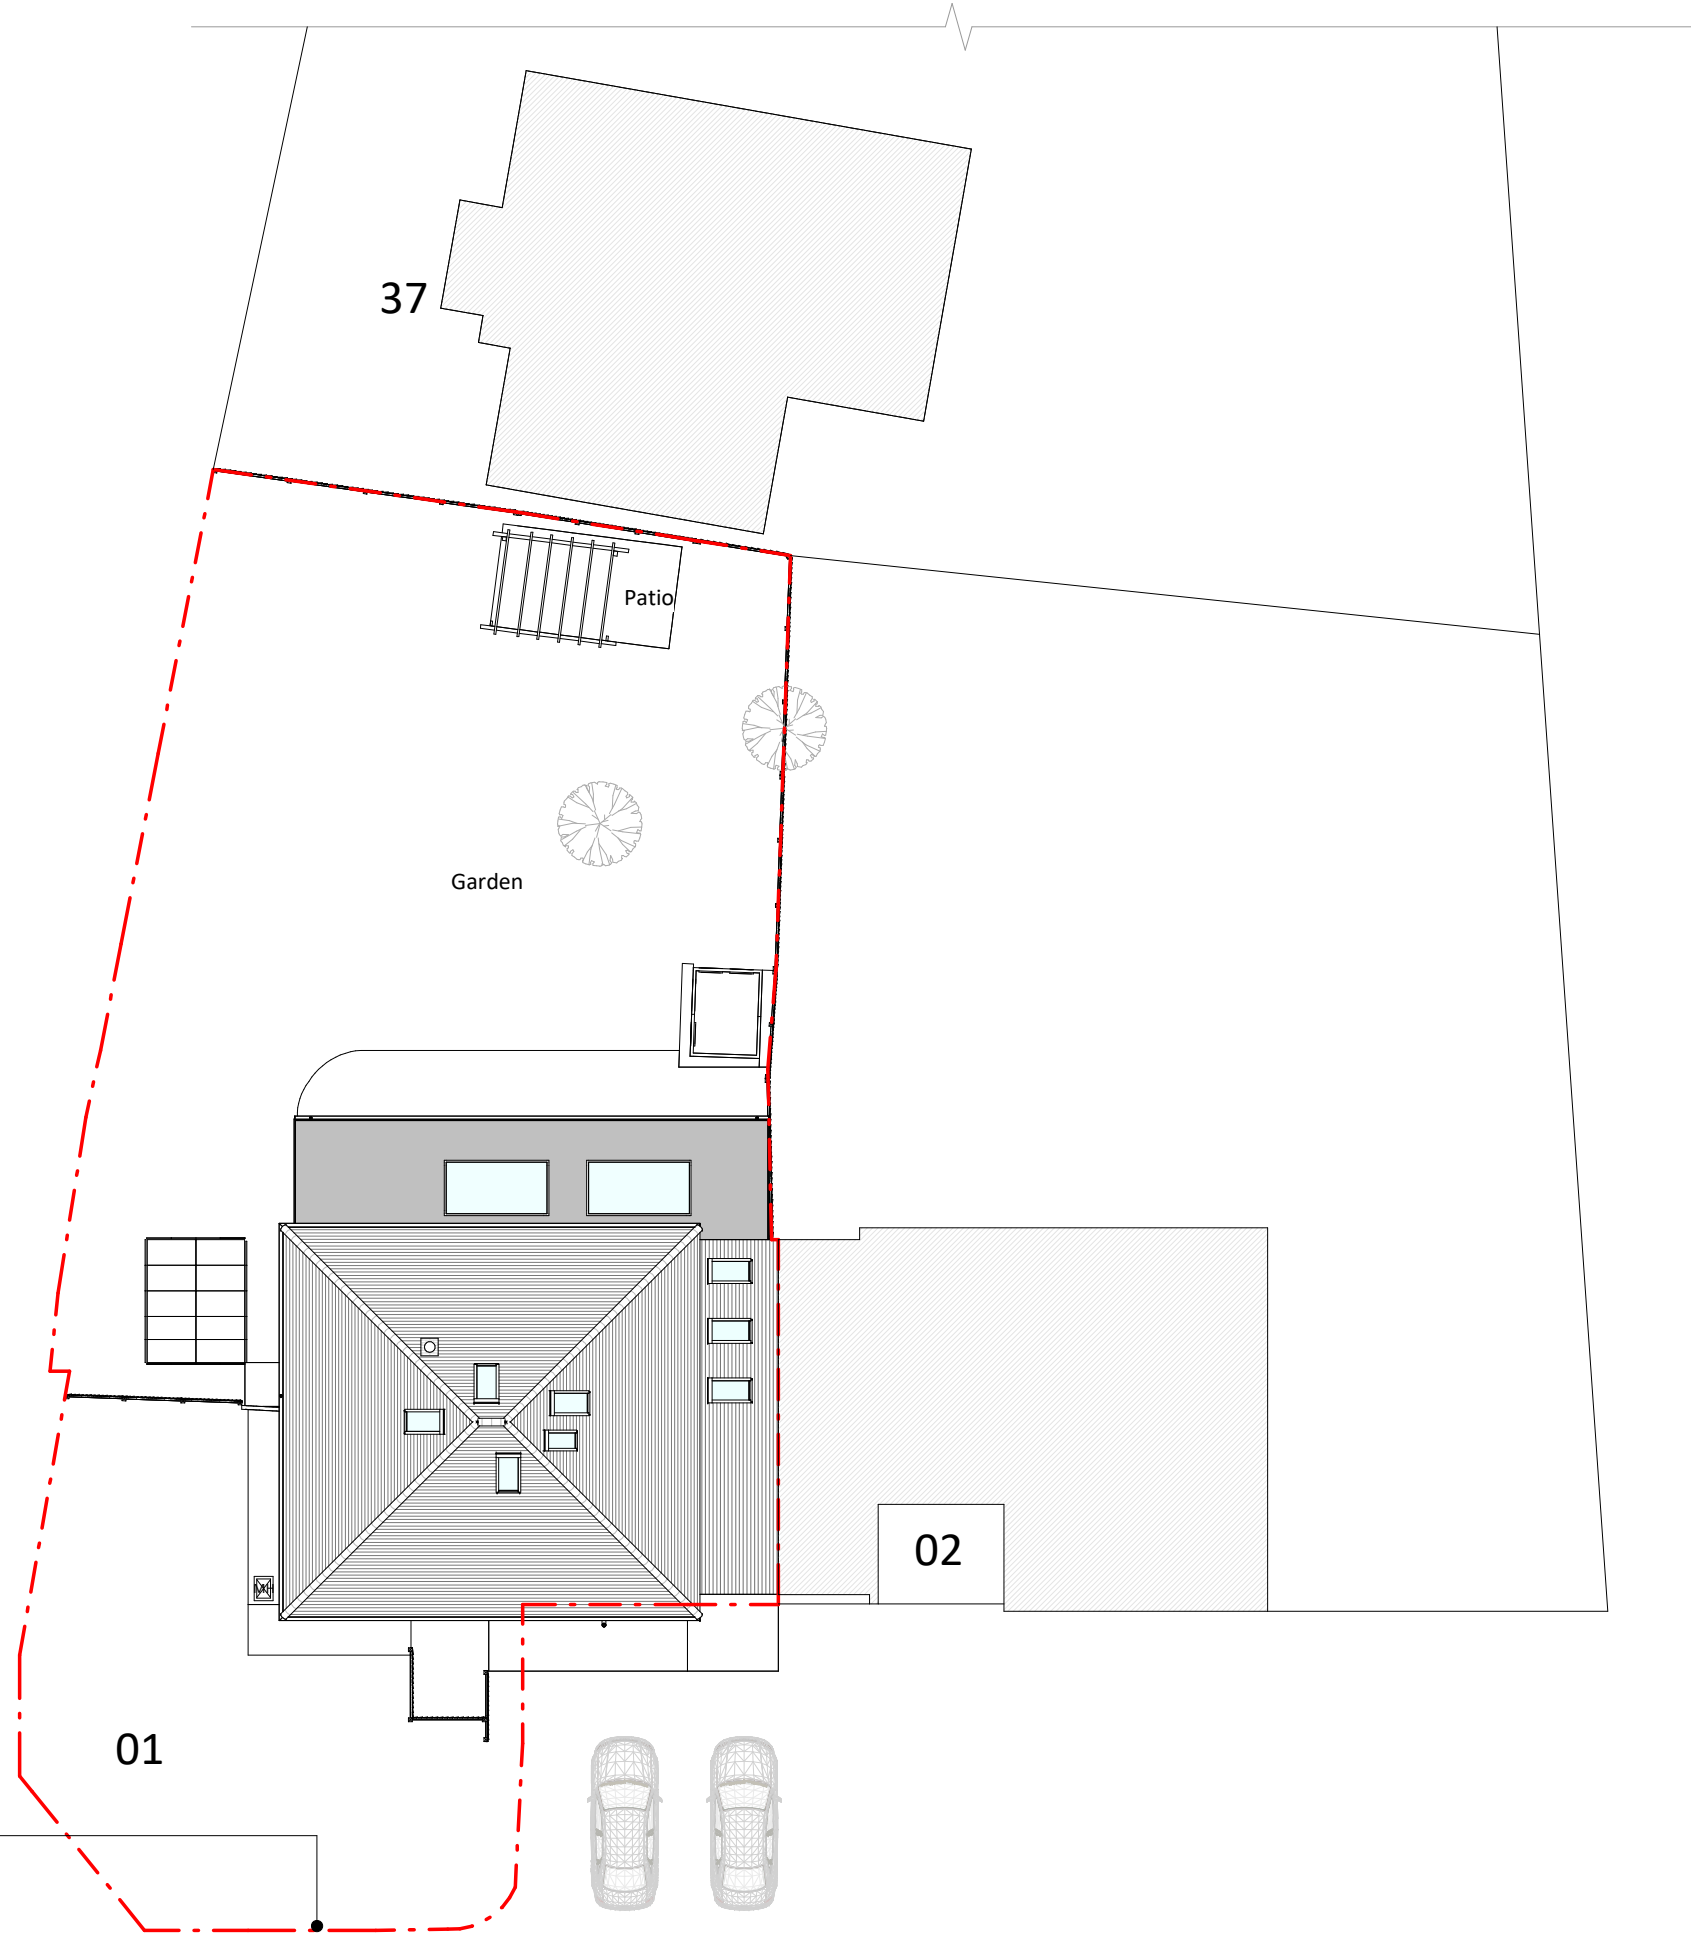

Concurrent application 37766/002 for dropped kerb providing 2 additional parking spaces

Proposed Block Plan

