

Copyright in the design and this drawing is the property of RESI. Reproduction in whole or in part is forbidden without written sanction of RESI. This drawing must be read in conjunction with all other relevant documentation and drawings.

RESI accepts no liability for any expense, loss or damage of whatsoever nature and however arising from any variation which has not been referred to them and their approval obtained.

Print out to actual scale. For planning purposes only. All dimensions to be cross checked on site prior to construction and ordering of products. Any discrepancies to be reported to RESI immediately.

**NOTES**



**Revision**

Rev	Notes	Date
A	Planning Issue	25/01/2021

**KEY**

- Proposed walls
- Existing walls
- Existing removed
- Proposed rooflight
- Boundary line
- Proposed beam
- Proposed drainage
- 1.8m Head height
- 1.5m Head height

**JOB TITLE**

Proposed ground floor rear extension, garage conversion, loft alterations, floor plan redesign and all associated works at 1 Thorn Drive

**STATUS**

Planning

**DRAWING TITLE**

Existing Roof Plan

**CLIENT**

Jonathan May

**SCALE**

1 : 100 at A3

**DRAWN**

HD


**DATE**

Jan 2021

**CHECKED**

DH

**DRAWING NO.** 67443 - 01 - 1102 A

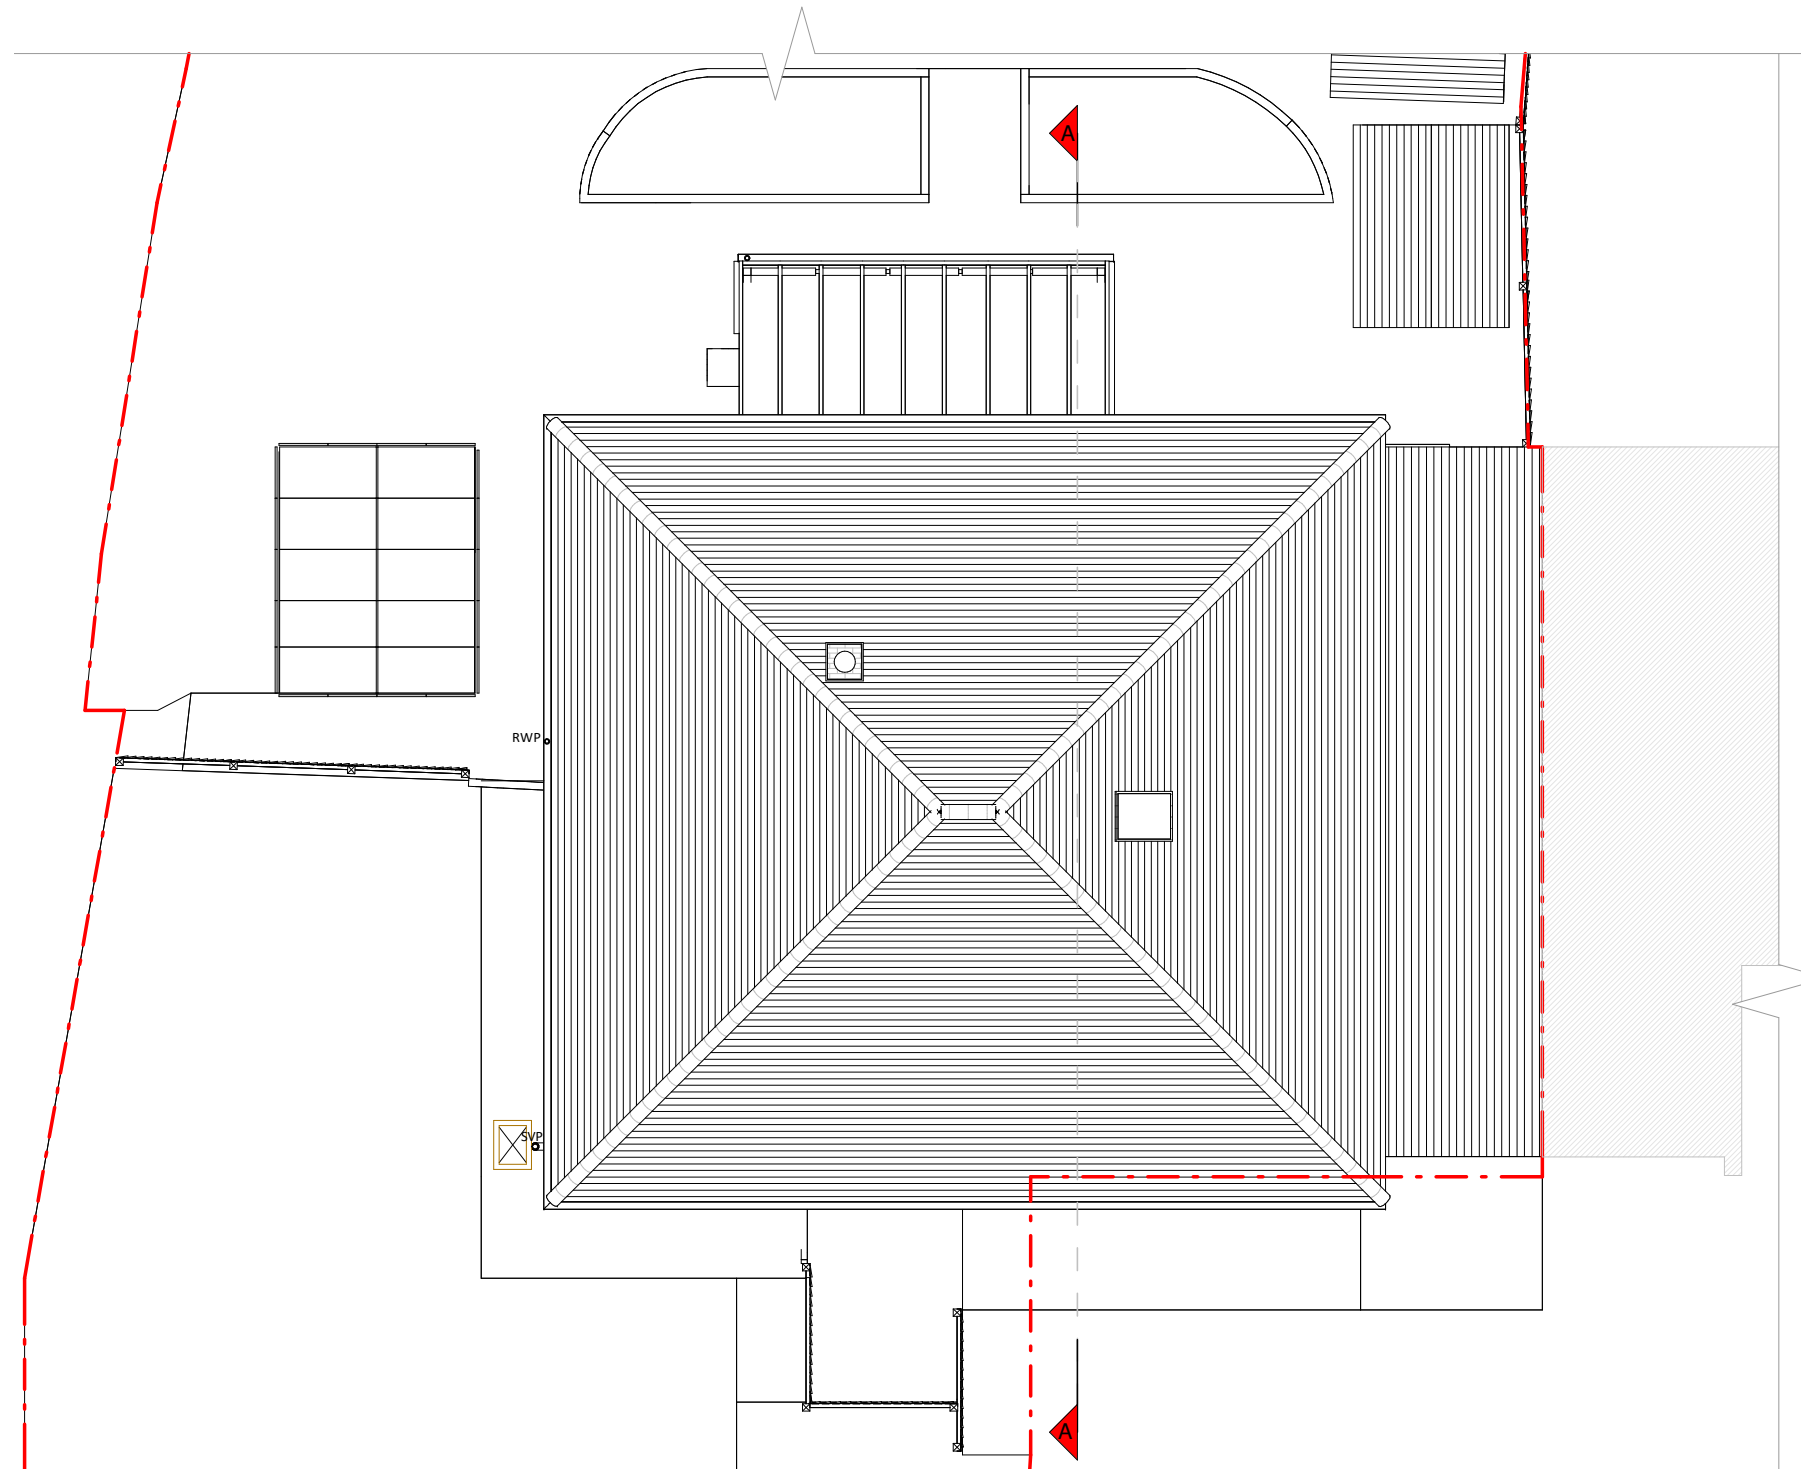

Roof Plan

