

**1** Front Elevation  
1 : 100



**2** Rear Elevation  
1 : 100



NOTES:  
CONTRACTORS MUST VERIFY ALL DIMENSIONS AT THE SITE BEFORE COMENCING ANY WORK.  
NO CONSTRUCTION WORK BEFORE BUILDING CONTROL APPROVAL AND STRUCTURAL ENGINEER CONFIRMATION.  
ANY DISCREPANCIES TO BE REPORTED TO GRIDKUNE.  
ALL DRAWINGS ARE TO BE READ IN CONJUNCTION WITH ALL RELEVANT DRAWINGS AND SPECIFICATIONS.


Rev	Description	Date

PROJECT TITLE 28 , Eastside Road NW11 0BA		
Date Feb 2021	Project number 3660	DRWAING NUMBER PR-E001

DRAWING TITLE Proposed -Front/ Rear Elevation	
CLIENT Mr Stimler	
Scale (@ A3) 1 : 100	Drawn by Moin



Roof Level  
8684.0  
  
 Loft  
5870.0  
  
 First Floor  
3032.0  
  
 Ground Floor  
100.0  
  
 Road Level  
-748.0

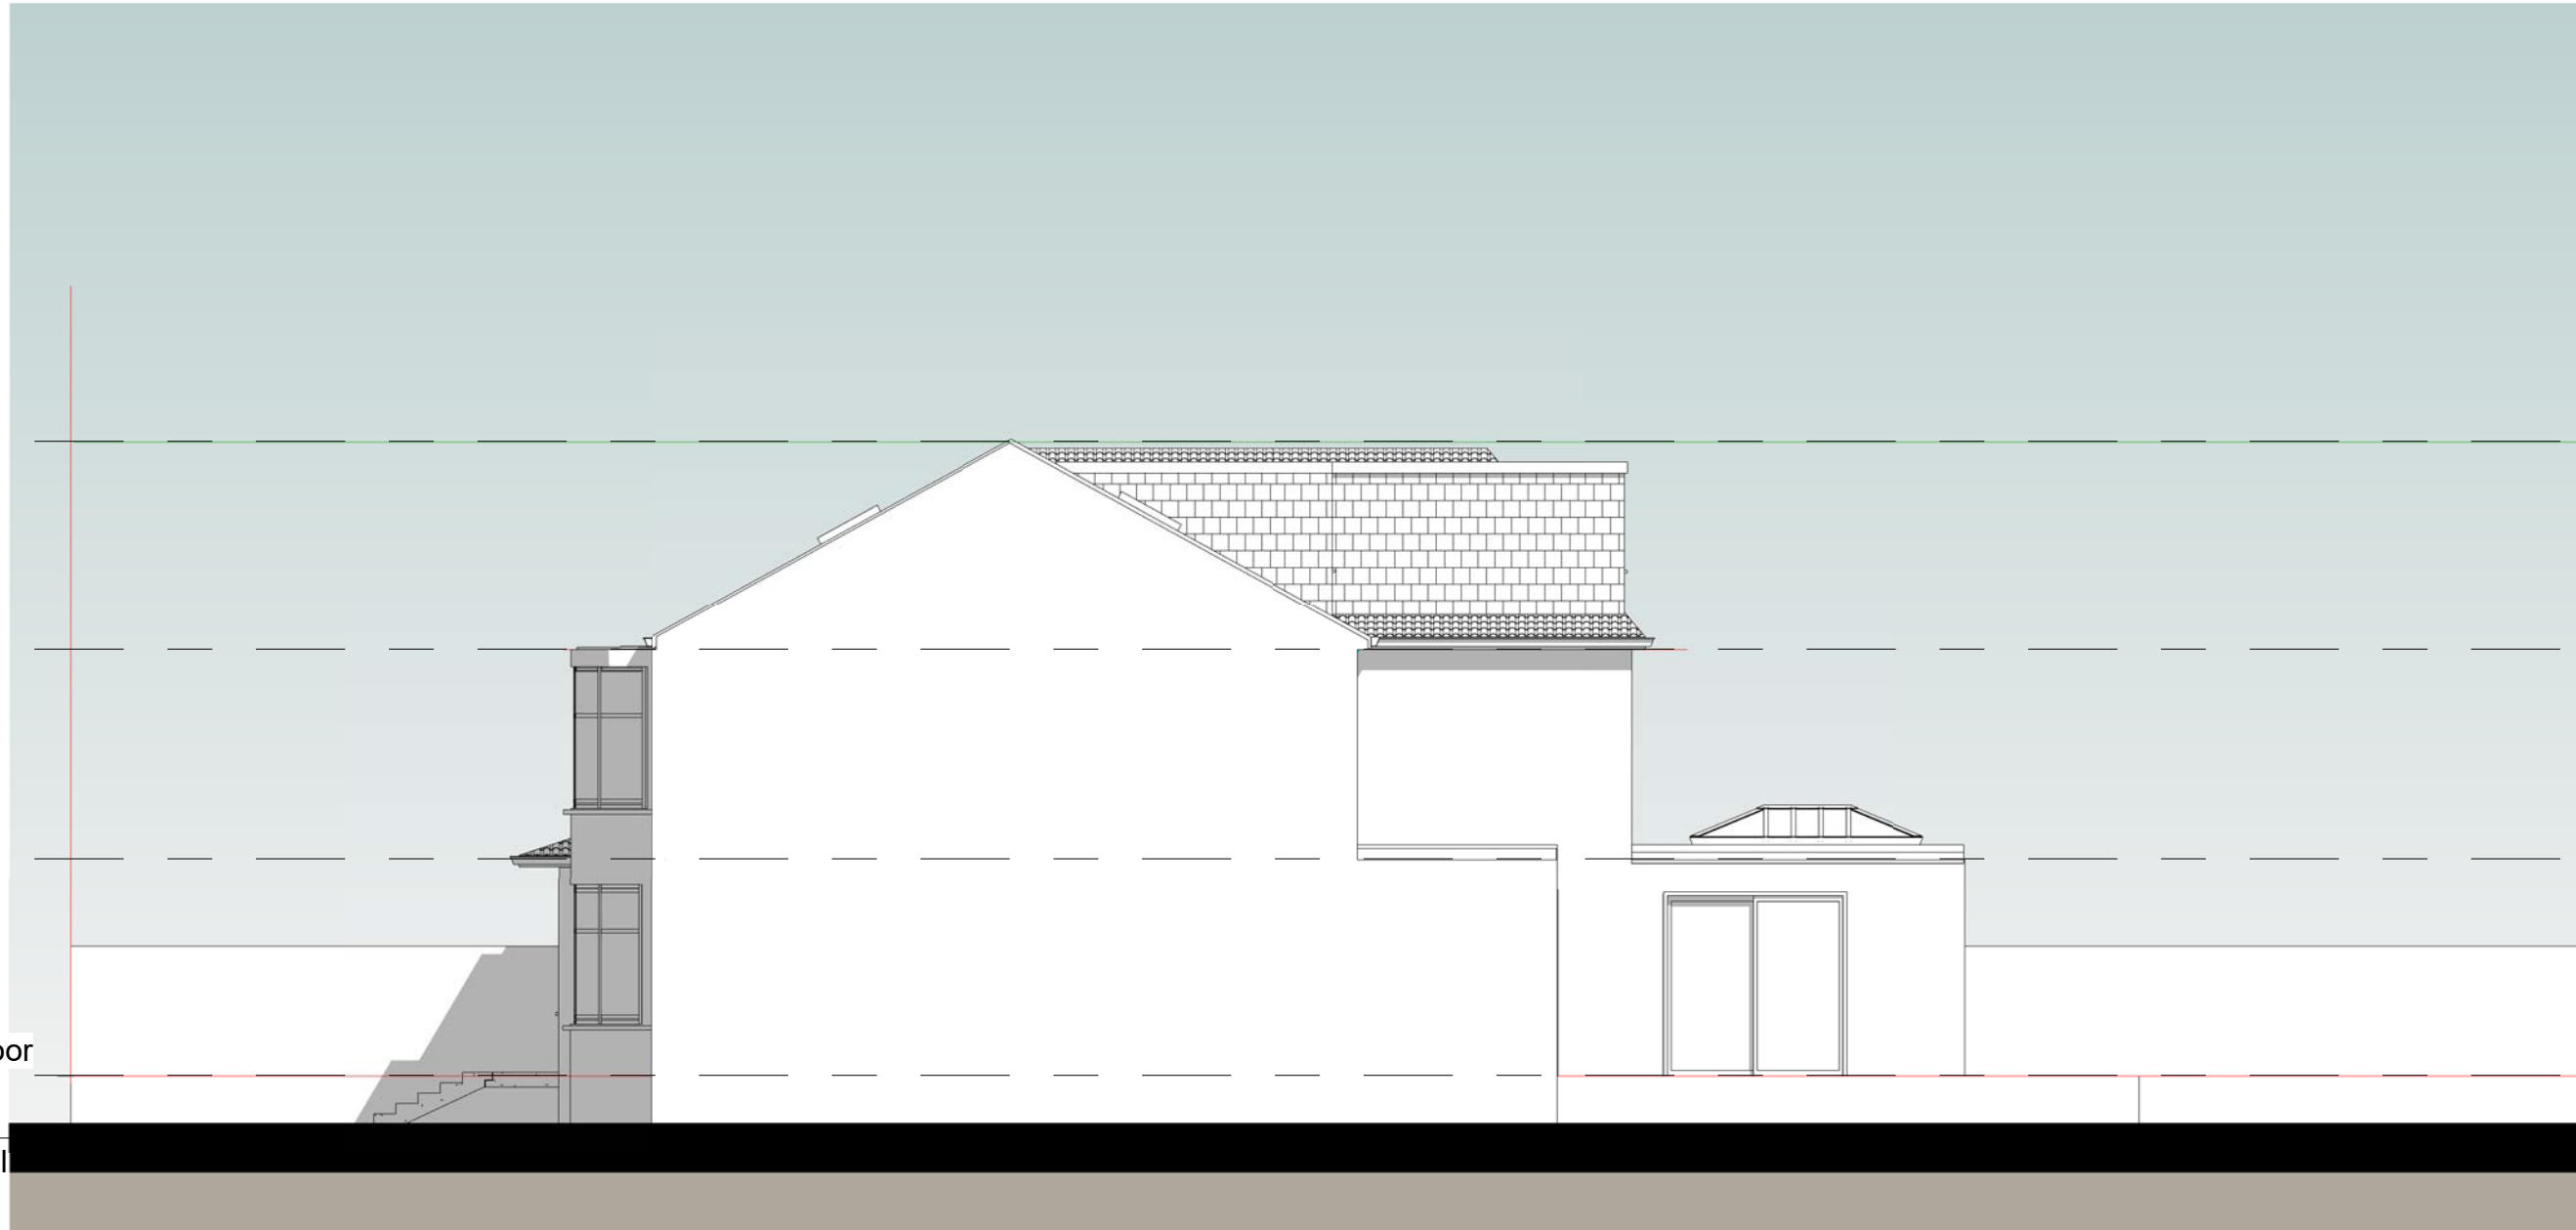

NOTES:  
 CONTRACTORS MUST VERIFY ALL DIMENSIONS AT THE SITE BEFORE COMENCING ANY WORK.  
 NO CONSTRUCTION WORK BEFORE BUILDING CONTROL APPROVAL AND STRUCTURAL ENGINEER CONFIRMATION.  
 ANY DISCREPANCIES TO BE REPORTED TO GRIDKUNE.  
 ALL DRAWINGS ARE TO BE READ IN CONJUNCTION WITH ALL RELEVANT DRAWINGS AND SPECIFICATIONS.

Rev	Description	Date

PROJECT TITLE		
28 , Eastside Road NW11 OBA		
Date	Project number	DRWAING NUMBER
Feb 2021	3660	PR-E002

DRAWING TITLE	
Proposed - Side Elevation 1	
CLIENT	
Mr Stimler	
Scale (@ A3)	Drawn by
1 : 100	Moin





- Roof Level 8684.0
- Loft 5870.0
- First Floor 3032.0
- Ground Floor 100.0
- Road Level -748.0


NOTES:  
 CONTRACTORS MUST VERIFY ALL DIMENSIONS AT THE SITE BEFORE COMENCING ANY WORK.  
 NO CONSTRUCTION WORK BEFORE BUILDING CONTROL APPROVAL AND STRUCTURAL ENGINEER CONFIRMATION.  
 ANY DISCREPANCIES TO BE REPORTED TO GRIDKUNE.  
 ALL DRAWINGS ARE TO BE READ IN CONJUNCTION WITH ALL RELEVANT DRAWINGS AND SPECIFICATIONS.

Rev	Description	Date

PROJECT TITLE		
28 , Eastside Road NW11 OBA		
Date	Project number	DRWAING NUMBER
Feb 2021	3660	PR-E003

DRAWING TITLE	
Proposed- Side Elevation 2	
CLIENT	
Mr Stimler	
Scale (@ A3)	Drawn by
1 : 100	Moin




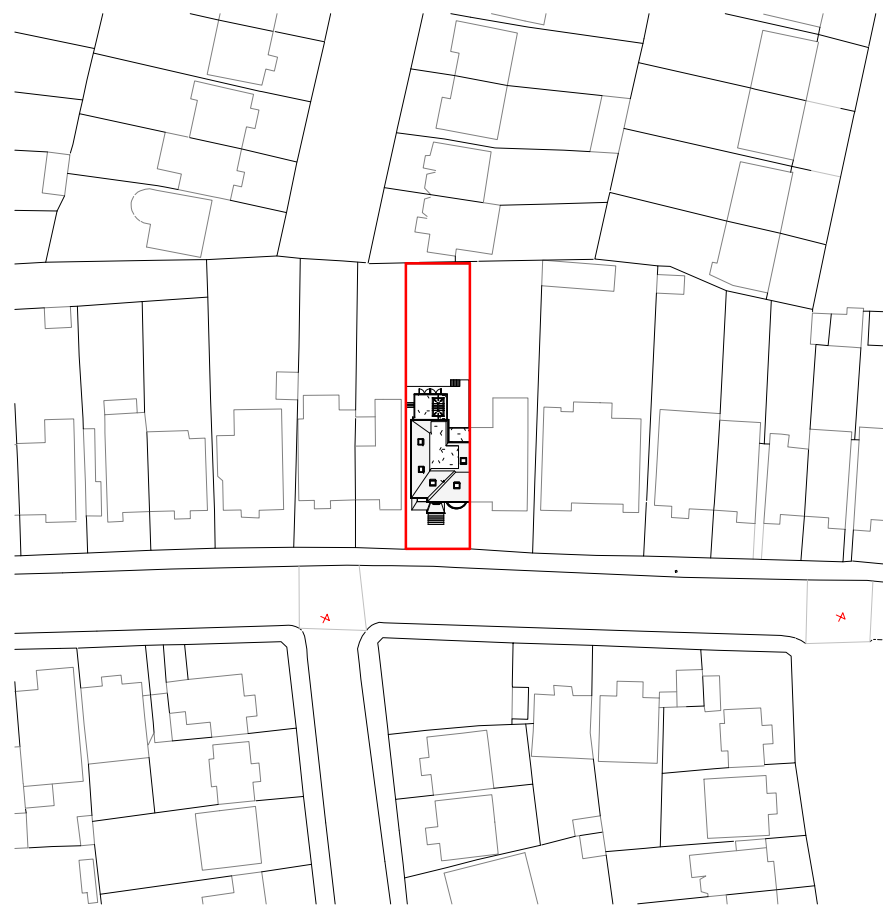


2

**OS MAP**

1 : 1250



Property Boundary

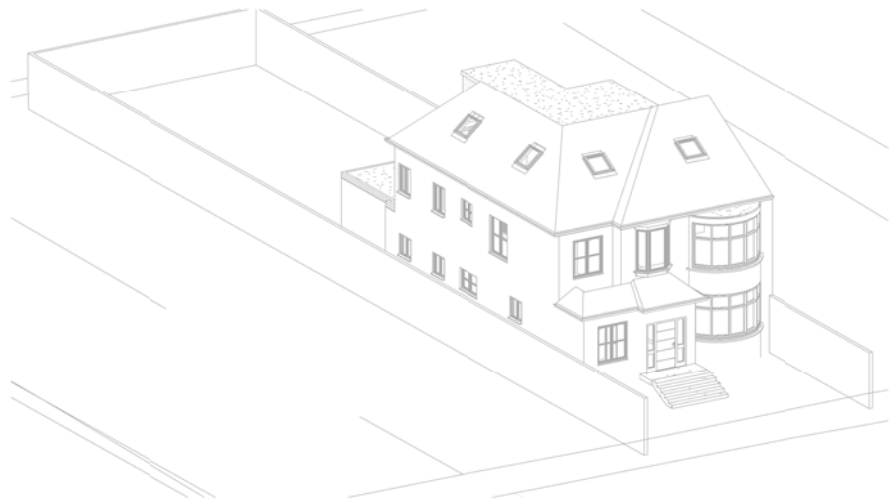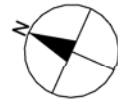

East side Road

Public pavement

Public pavement

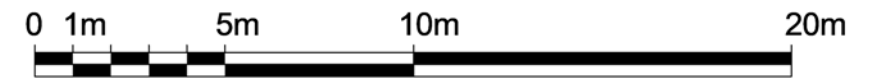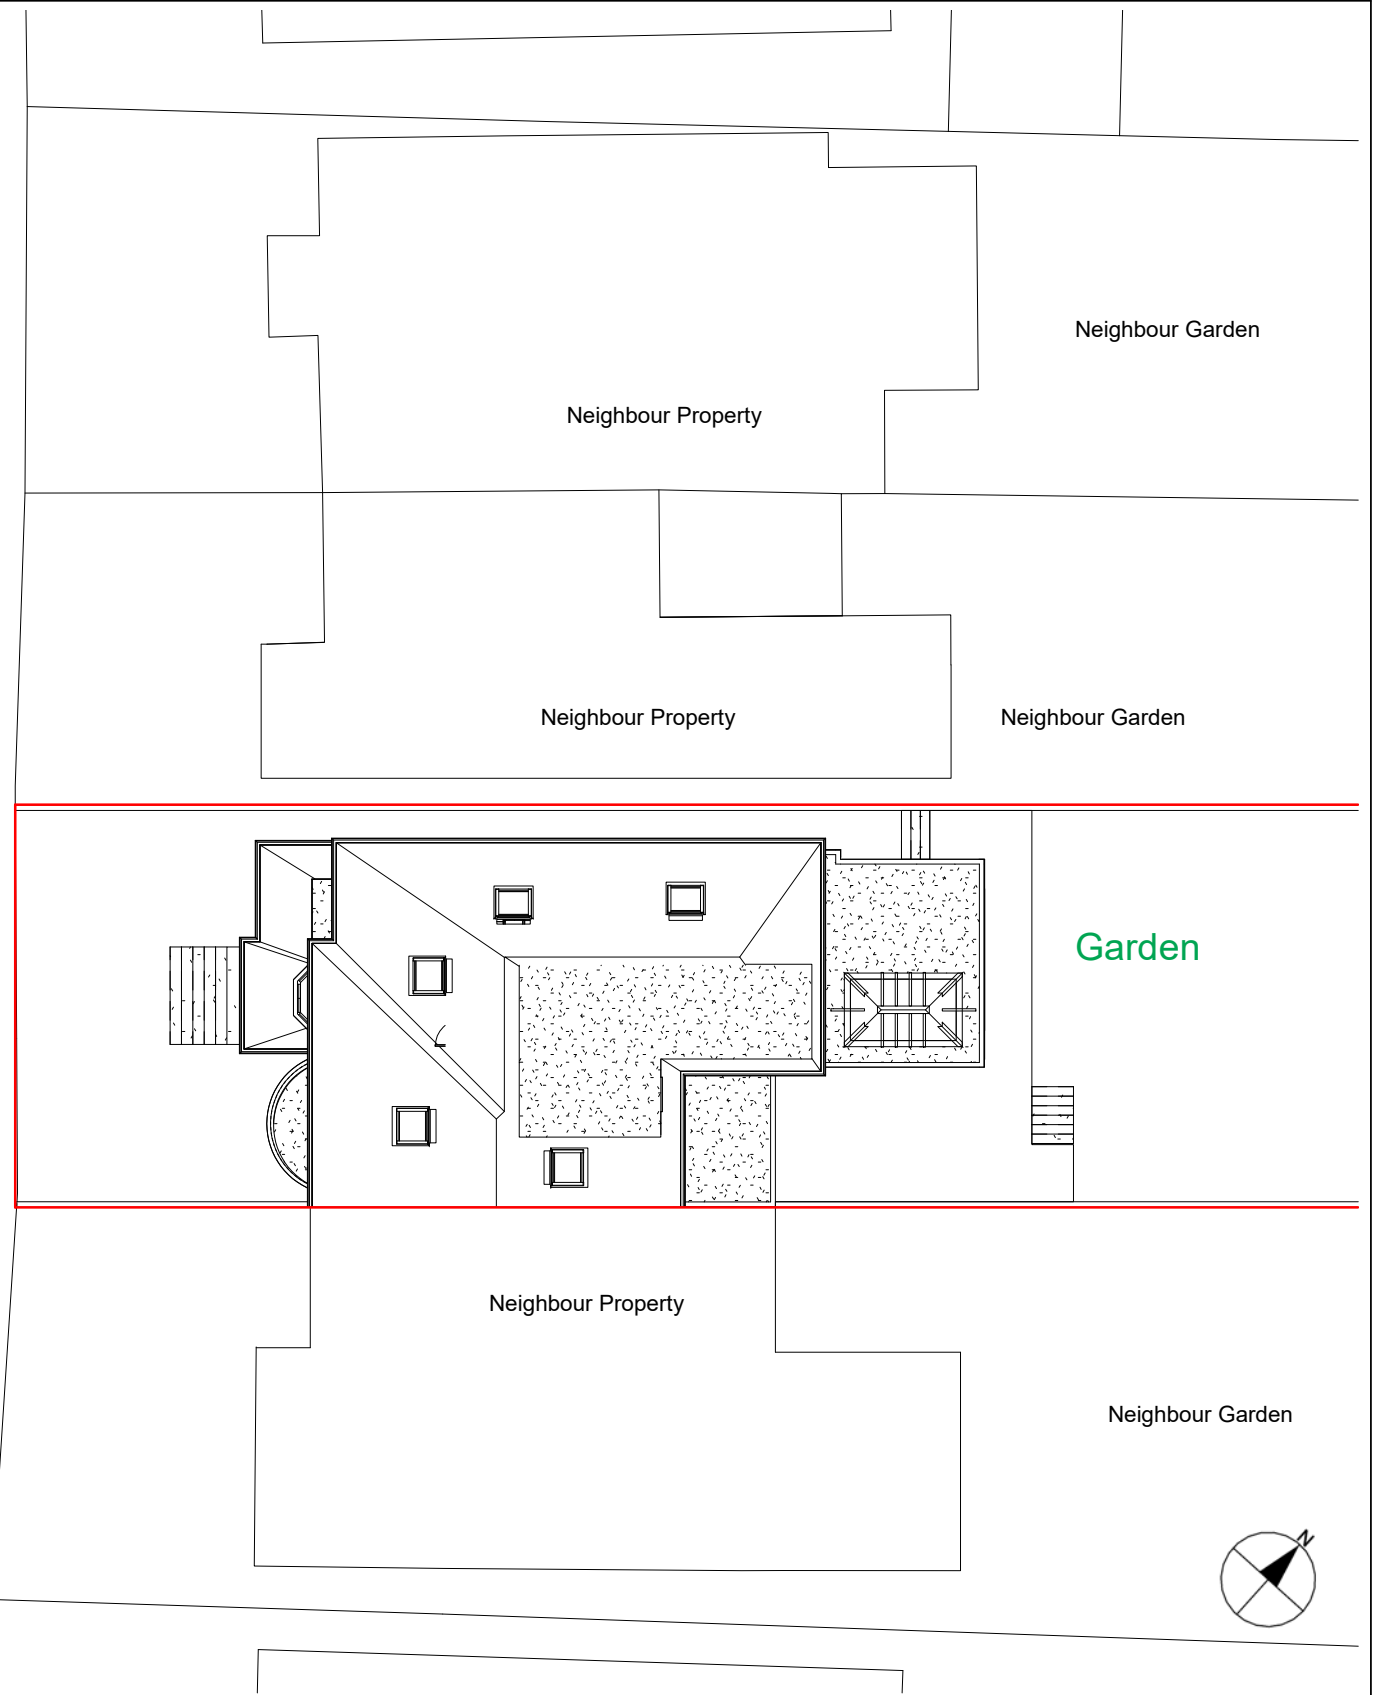

Scale - 1 :200





NOTES:  
CONTRACTORS MUST VERIFY ALL DIMENSIONS AT THE SITE BEFORE COMENCING ANY WORK.  
NO CONSTRUCTION WORK BEFORE BUILDING CONTROL APPROVEL AND STRUCTURAL ENGINEER CONFIRMATION.  
ANY DISCREPANCIES TO BE REPORTED TO GRIDKUNE.  
ALL DRAWINGS ARE TO BE READ IN CONJUNCTION WITH ALL RELEVANT DRAWINGS AND SPECIFICATIONS.

Rev	Description	Date

PROJECT TITLE		
28 , Eastside Road NW11 0BA		
Date	Project number	DRWAING NUMBER
Feb 2021	3660	PR-L001

DRAWING TITLE	
Proposed-OS MAP & Location Plan	
CLIENT	
Mr Stimler	
Scale (@ A3)	Drawn by
As indicated	Moin



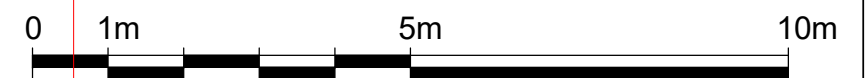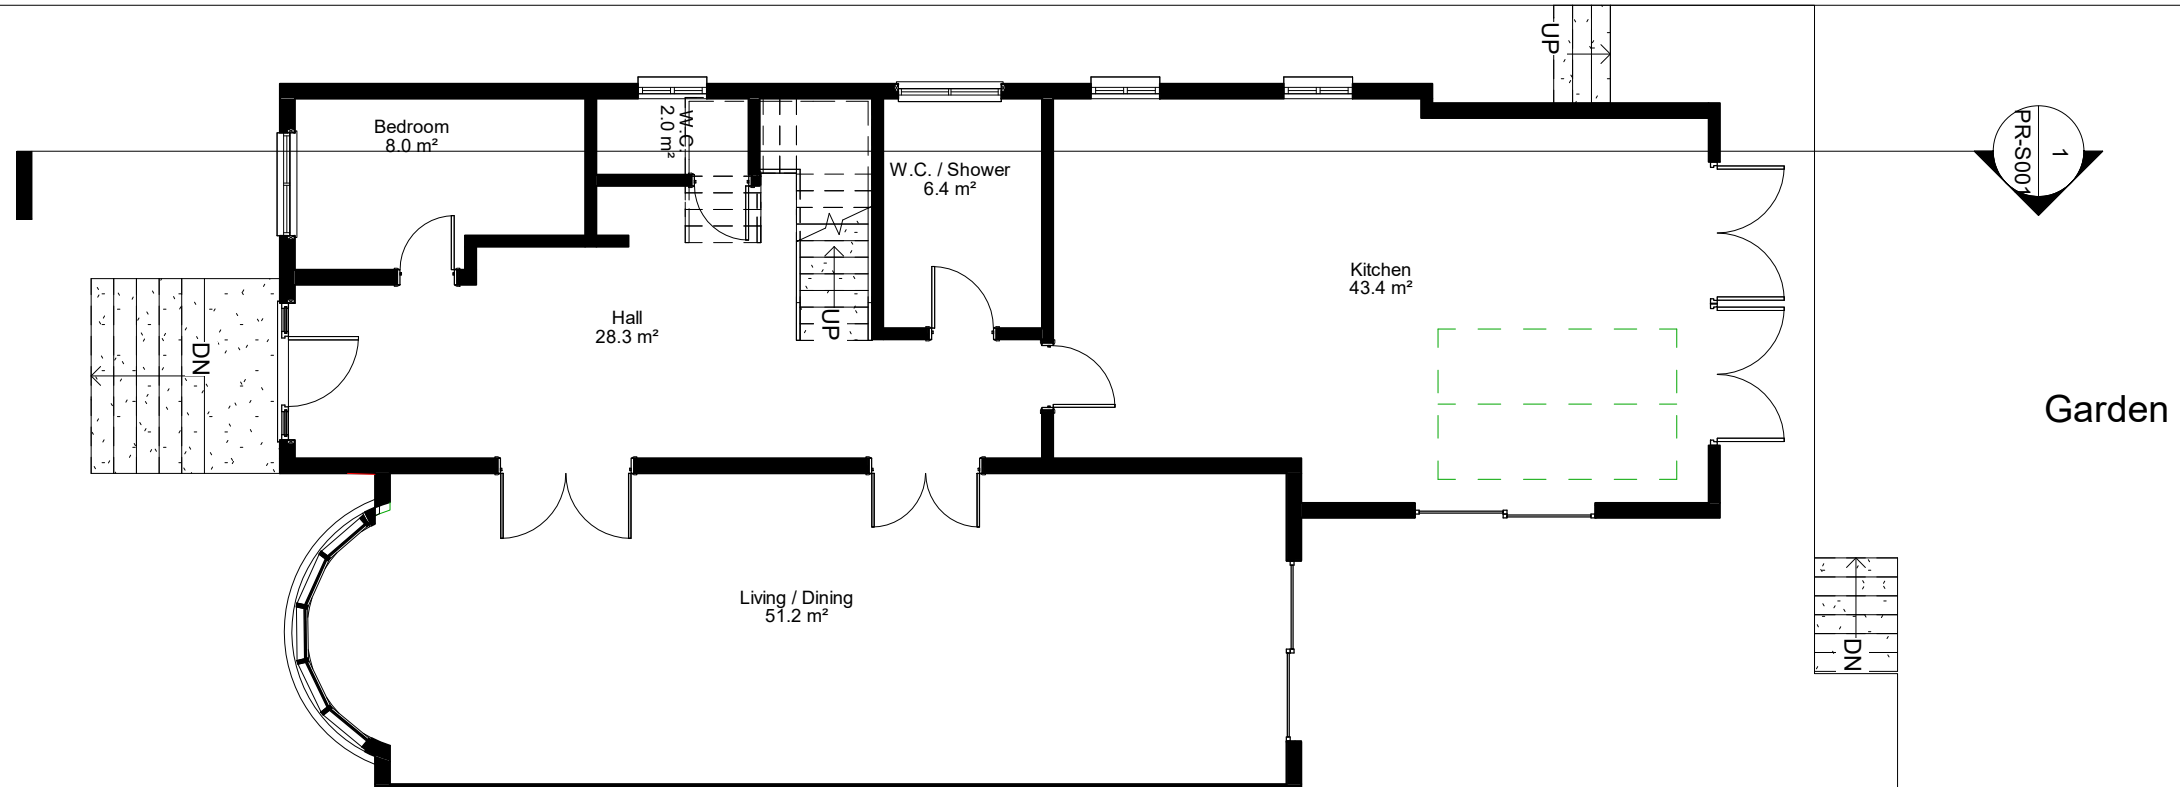



NOTES:  
 CONTRACTORS MUST VERIFY ALL DIMENSIONS AT THE SITE BEFORE COMENCING ANY WORK.  
 NO CONSTRUCTION WORK BEFORE BUILDING CONTROL APPROVAL AND STRUCTURAL ENGINEER CONFIRMATION.  
 ANY DISCREPANCIES TO BE REPORTED TO GRIDKUNE.  
 ALL DRAWINGS ARE TO BE READ IN CONJUNCTION WITH ALL RELEVANT DRAWINGS AND SPECIFICATIONS.

Rev	Description	Date

PROJECT TITLE		
28 , Eastside Road NW11 0BA		
Date	Project number	DRWAING NUMBER
Feb 2021	3660	PR-P001

DRAWING TITLE	
Proposed- Ground Floor	
CLIENT	
Mr Stimler	
Scale (@ A3)	Drawn by
1 : 100	Moin



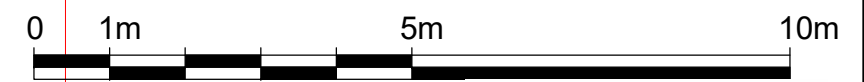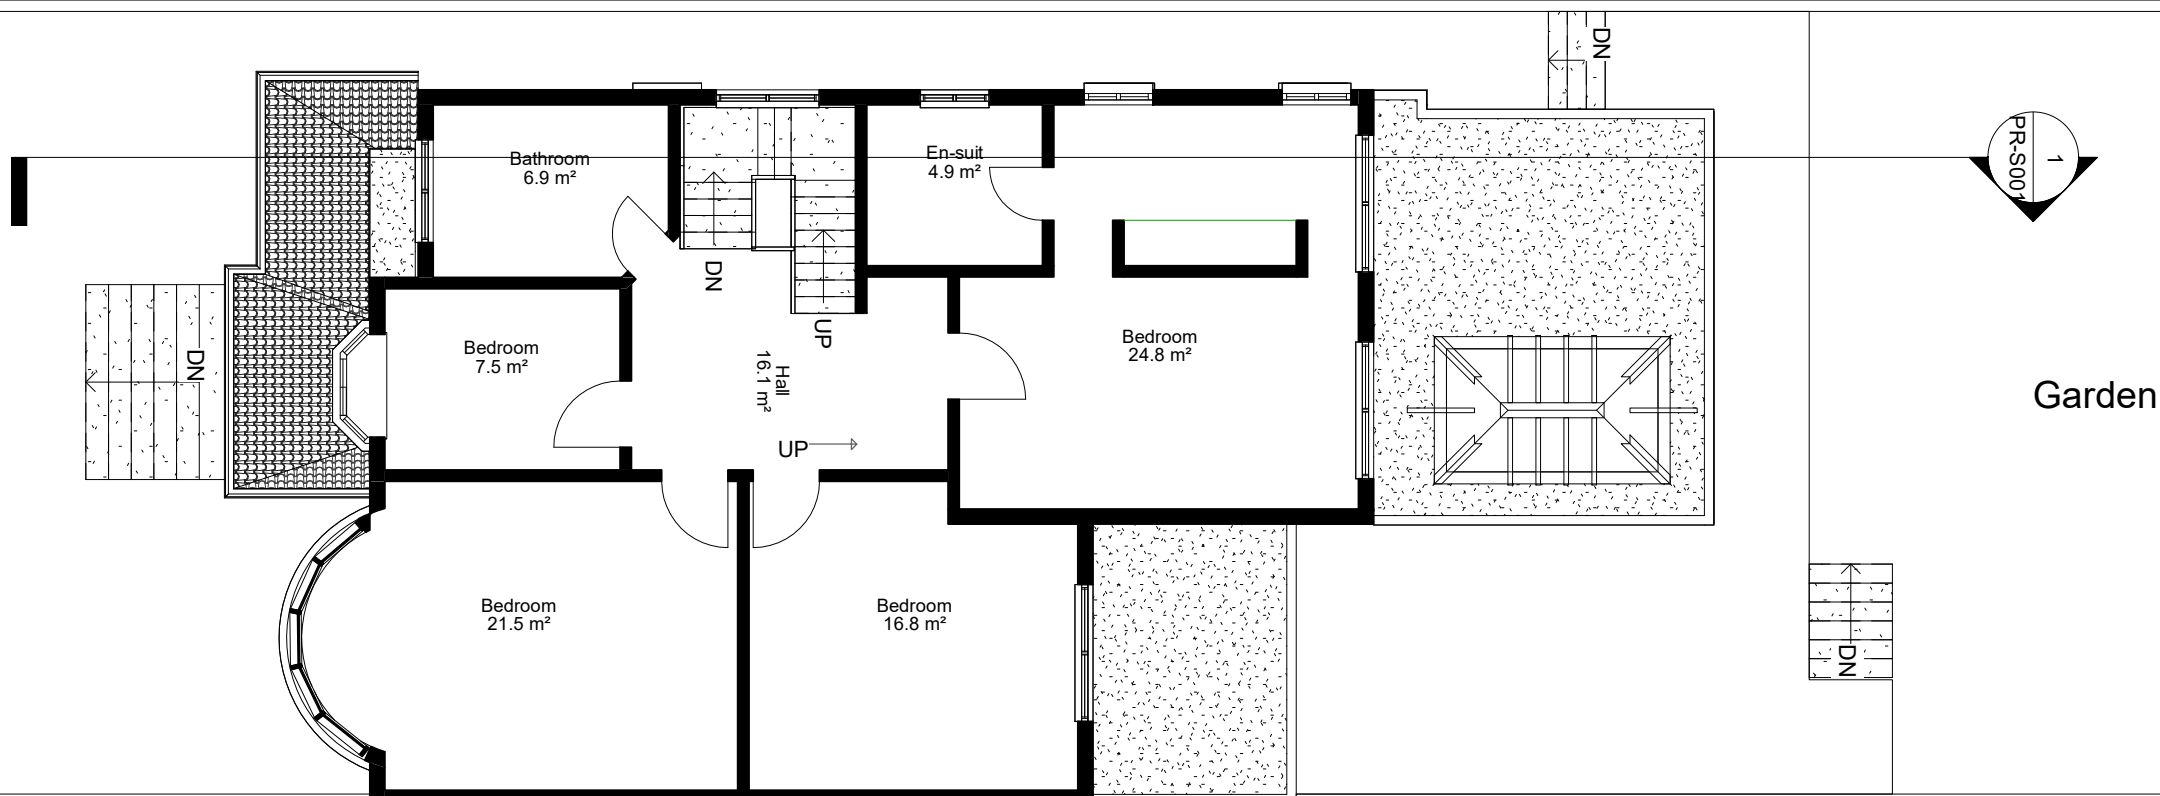

NOTES:  
 CONTRACTORS MUST VERIFY ALL DIMENSIONS AT THE SITE BEFORE COMENCING ANY WORK.  
 NO CONSTRUCTION WORK BEFORE BUILDING CONTROL APPROVAL AND STRUCTURAL ENGINEER CONFIRMATION.  
 ANY DISCREPANCIES TO BE REPORTED TO GRIDKUNE.  
 ALL DRAWINGS ARE TO BE READ IN CONJUNCTION WITH ALL RELEVANT DRAWINGS AND SPECIFICATIONS.



Rev	Description	Date

PROJECT TITLE		
28 , Eastside Road NW11 0BA		
Date	Project number	DRWAING NUMBER
Feb 2021	3660	PR-P002

DRAWING TITLE	
Proposed -First Floor	
CLIENT	
Mr Stimler	
Scale (@ A3)	Drawn by
1 : 100	Moin





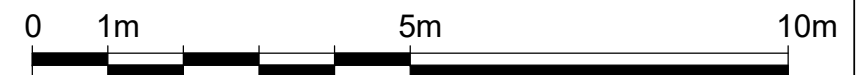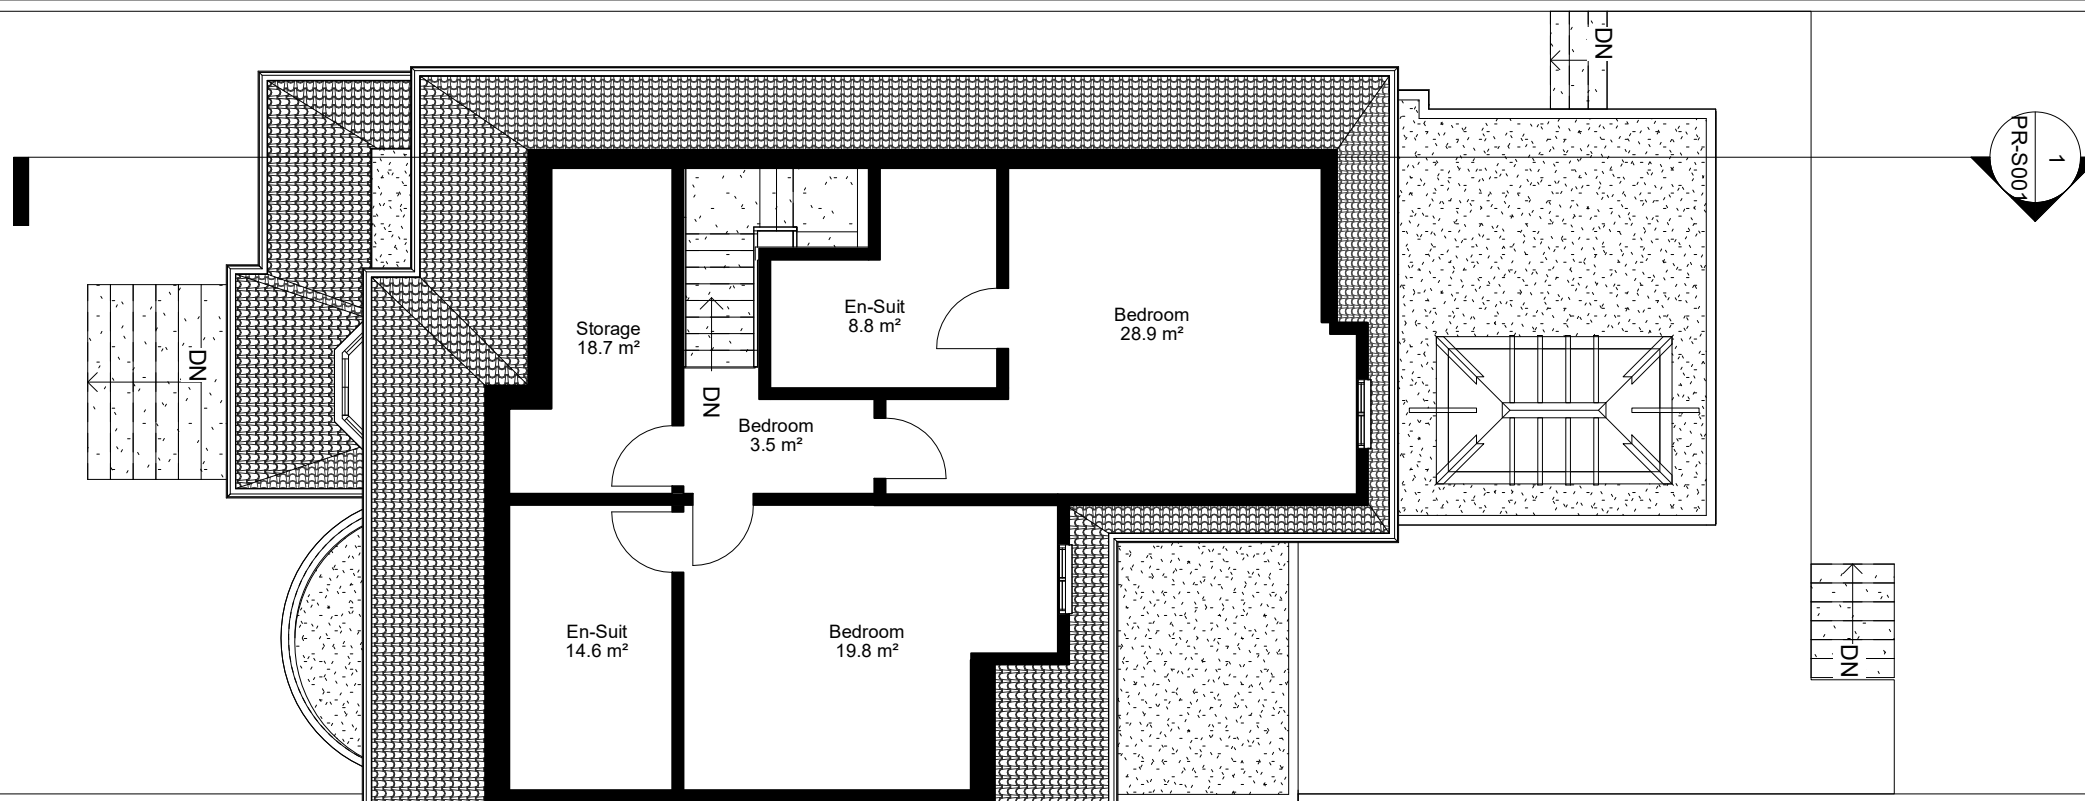


NOTES:  
 CONTRACTORS MUST VERIFY ALL DIMENSIONS AT THE SITE BEFORE COMENCING ANY WORK.  
 NO CONSTRUCTION WORK BEFORE BUILDING CONTROL APPROVAL AND STRUCTURAL ENGINEER CONFIRMATION.  
 ANY DISCREPANCIES TO BE REPORTED TO GRIDKUNE.  
 ALL DRAWINGS ARE TO BE READ IN CONJUNCTION WITH ALL RELEVANT DRAWINGS AND SPECIFICATIONS.

Rev	Description	Date

PROJECT TITLE		
28 , Eastside Road NW11 0BA		
Date	Project number	DRWAING NUMBER
Feb 2021	3660	PR-P003

DRAWING TITLE	
Proposed- Loft Plan	
CLIENT	
Mr Stimler	
Scale (@ A3)	Drawn by
1 : 100	Moin



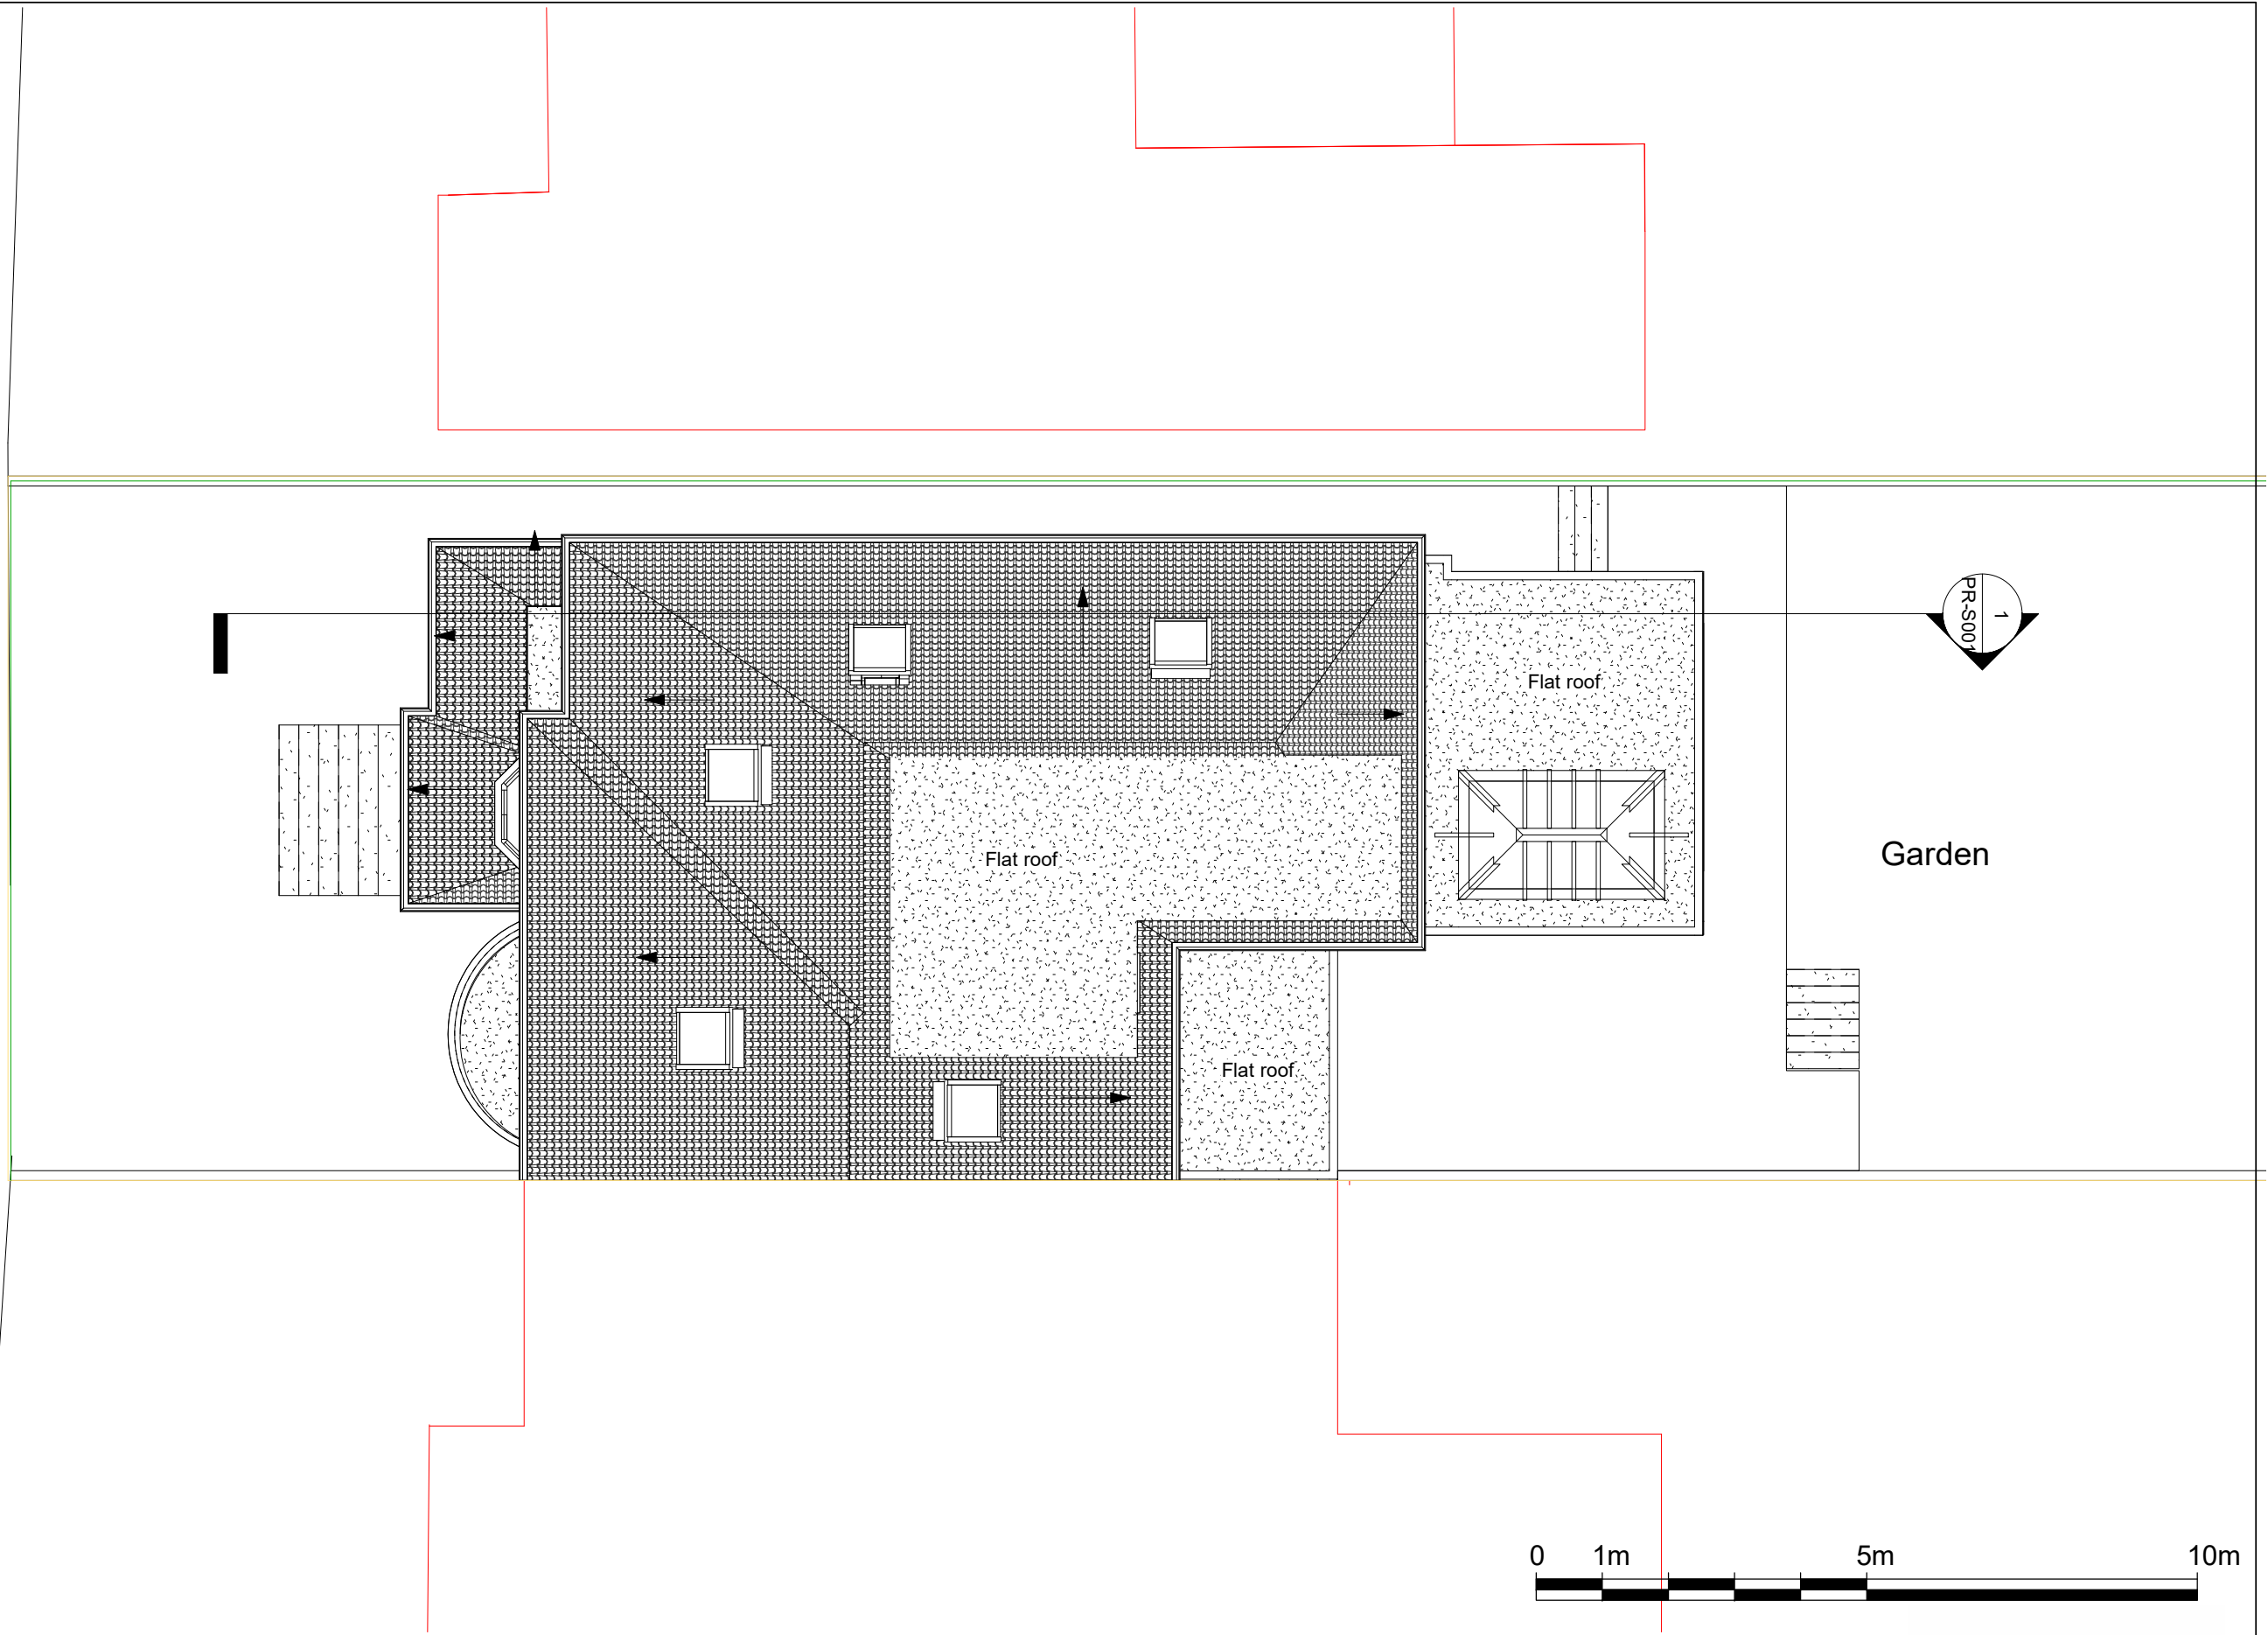

NOTES:  
 CONTRACTORS MUST VERIFY ALL DIMENSIONS AT THE SITE BEFORE COMENCING ANY WORK.  
 NO CONSTRUCTION WORK BEFORE BUILDING CONTROL APPROVAL AND STRUCTURAL ENGINEER CONFIRMATION.  
 ANY DISCREPANCIES TO BE REPORTED TO GRIDKUNE.  
 ALL DRAWINGS ARE TO BE READ IN CONJUNCTION WITH ALL RELEVANT DRAWINGS AND SPECIFICATIONS.


Rev	Description	Date

PROJECT TITLE		
28 , Eastside Road NW11 OBA		
Date	Project number	DRWAING NUMBER
Feb 2021	3660	PR-P004

DRAWING TITLE	
Proposed- Roof Plan	
CLIENT	
Mr Stimler	
Scale (@ A3)	Drawn by
1 : 100	Moin






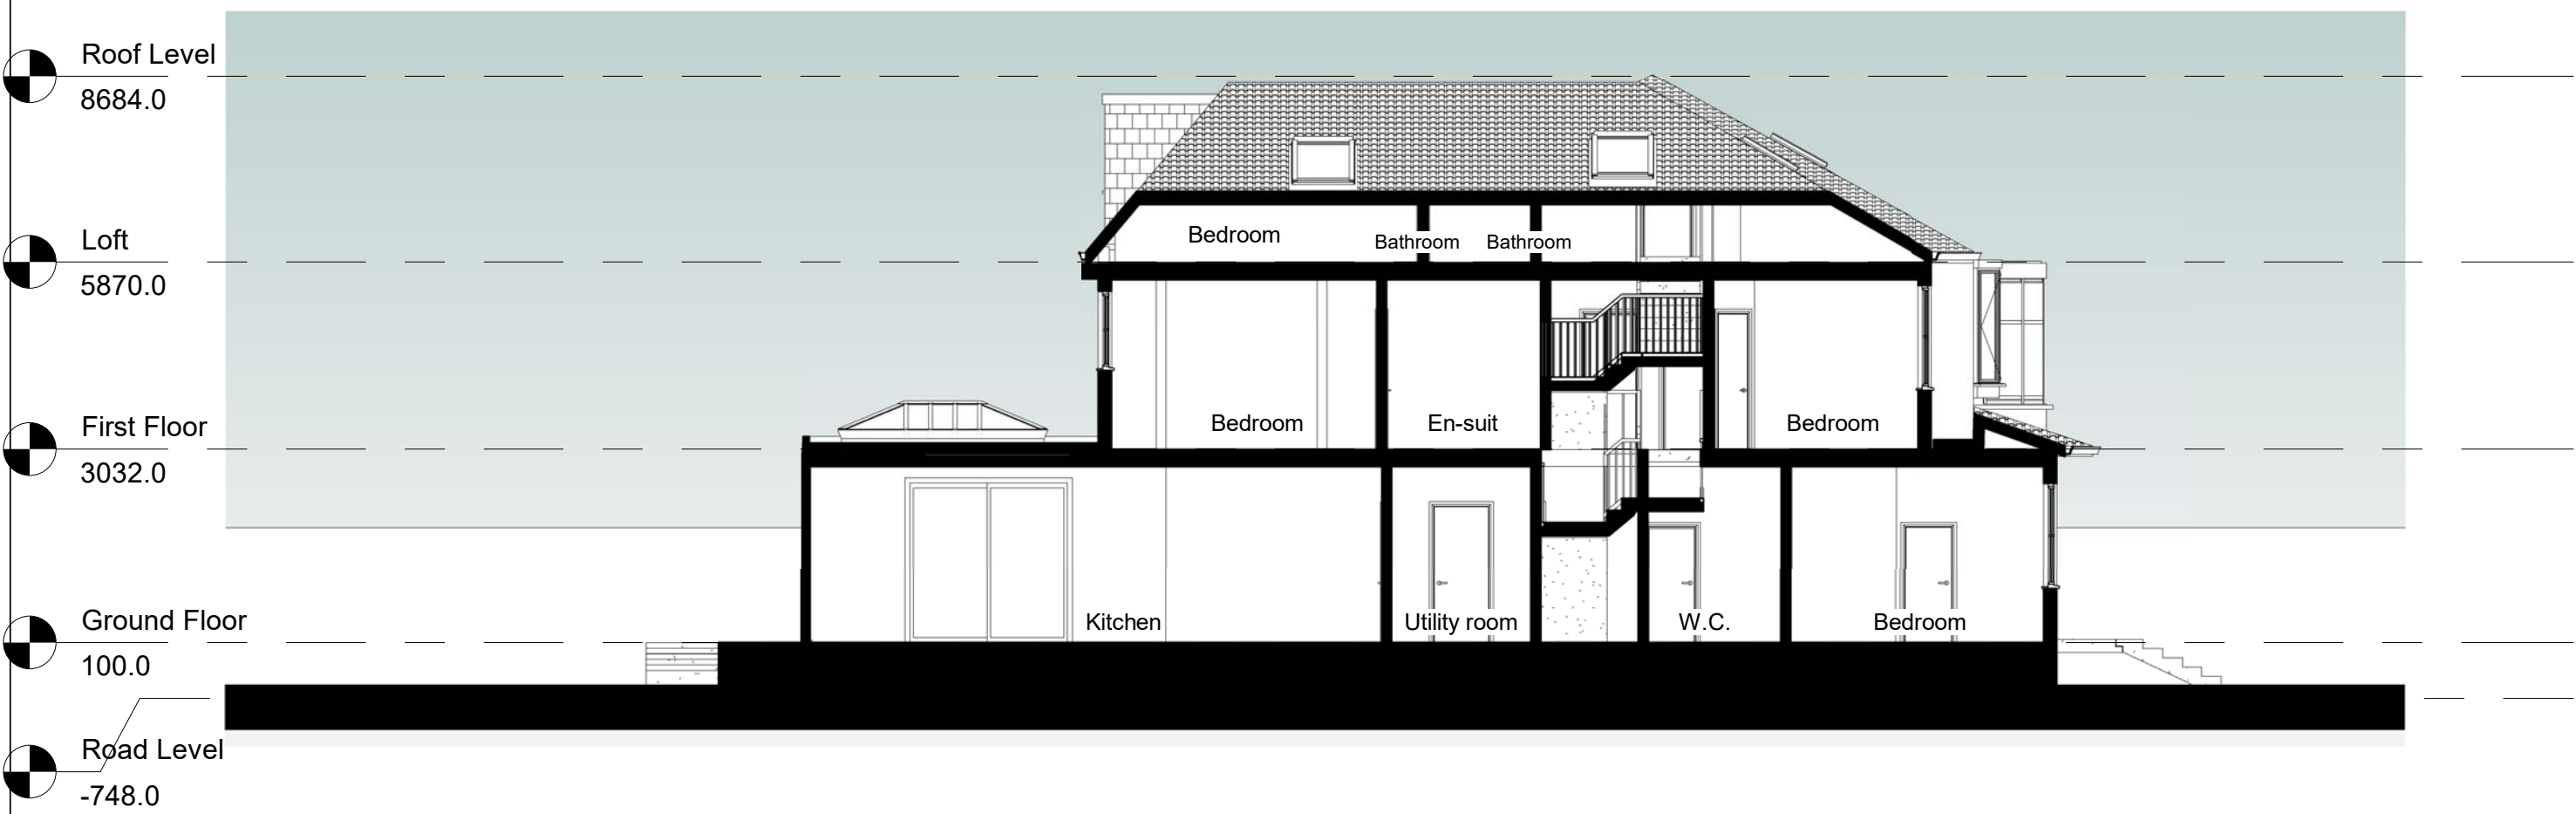

**1 Section AA**  
1 : 100



<p>NOTES: CONTRACTORS MUST VERIFY ALL DIMENSIONS AT THE SITE BEFORE COMENCING ANY WORK.</p> <p>NO CONSTRUCTION WORK BEFORE BUILDING CONTROL APPROVAL AND STRUCTURAL ENGINEER CONFIRMATION.</p> <p>ANY DISCREPANCIES TO BE REPORTED TO GRIDKUNE. ALL DRAWINGS ARE TO BE READ IN CONJUNCTION WITH ALL RELEVANT DRAWINGS AND SPECIFICATIONS.</p>	<table border="1"> <thead> <tr> <th>Rev</th> <th>Description</th> <th>Date</th> </tr> </thead> <tbody> <tr><td> </td><td> </td><td> </td></tr> <tr><td> </td><td> </td><td> </td></tr> <tr><td> </td><td> </td><td> </td></tr> <tr><td> </td><td> </td><td> </td></tr> <tr><td> </td><td> </td><td> </td></tr> </tbody> </table>	Rev	Description	Date																<p>PROJECT TITLE</p> <p>28 , Eastside Road NW11 OBA</p>		<p>DRAWING TITLE</p> <p>Proposed-Section AA</p>		<p>PLANNING SERVICES</p>
	Rev	Description	Date																					
<p>Date</p> <p>Feb 2021</p>	<p>Project number</p> <p>3660</p>	<p>DRWAING NUMBER</p> <p>PR-S001</p>	<p>CLIENT</p> <p>Mr Stimler</p>	<p>Scale (@ A3)</p> <p>1 : 100</p>	<p>Drawn by</p> <p>Moin</p>																			

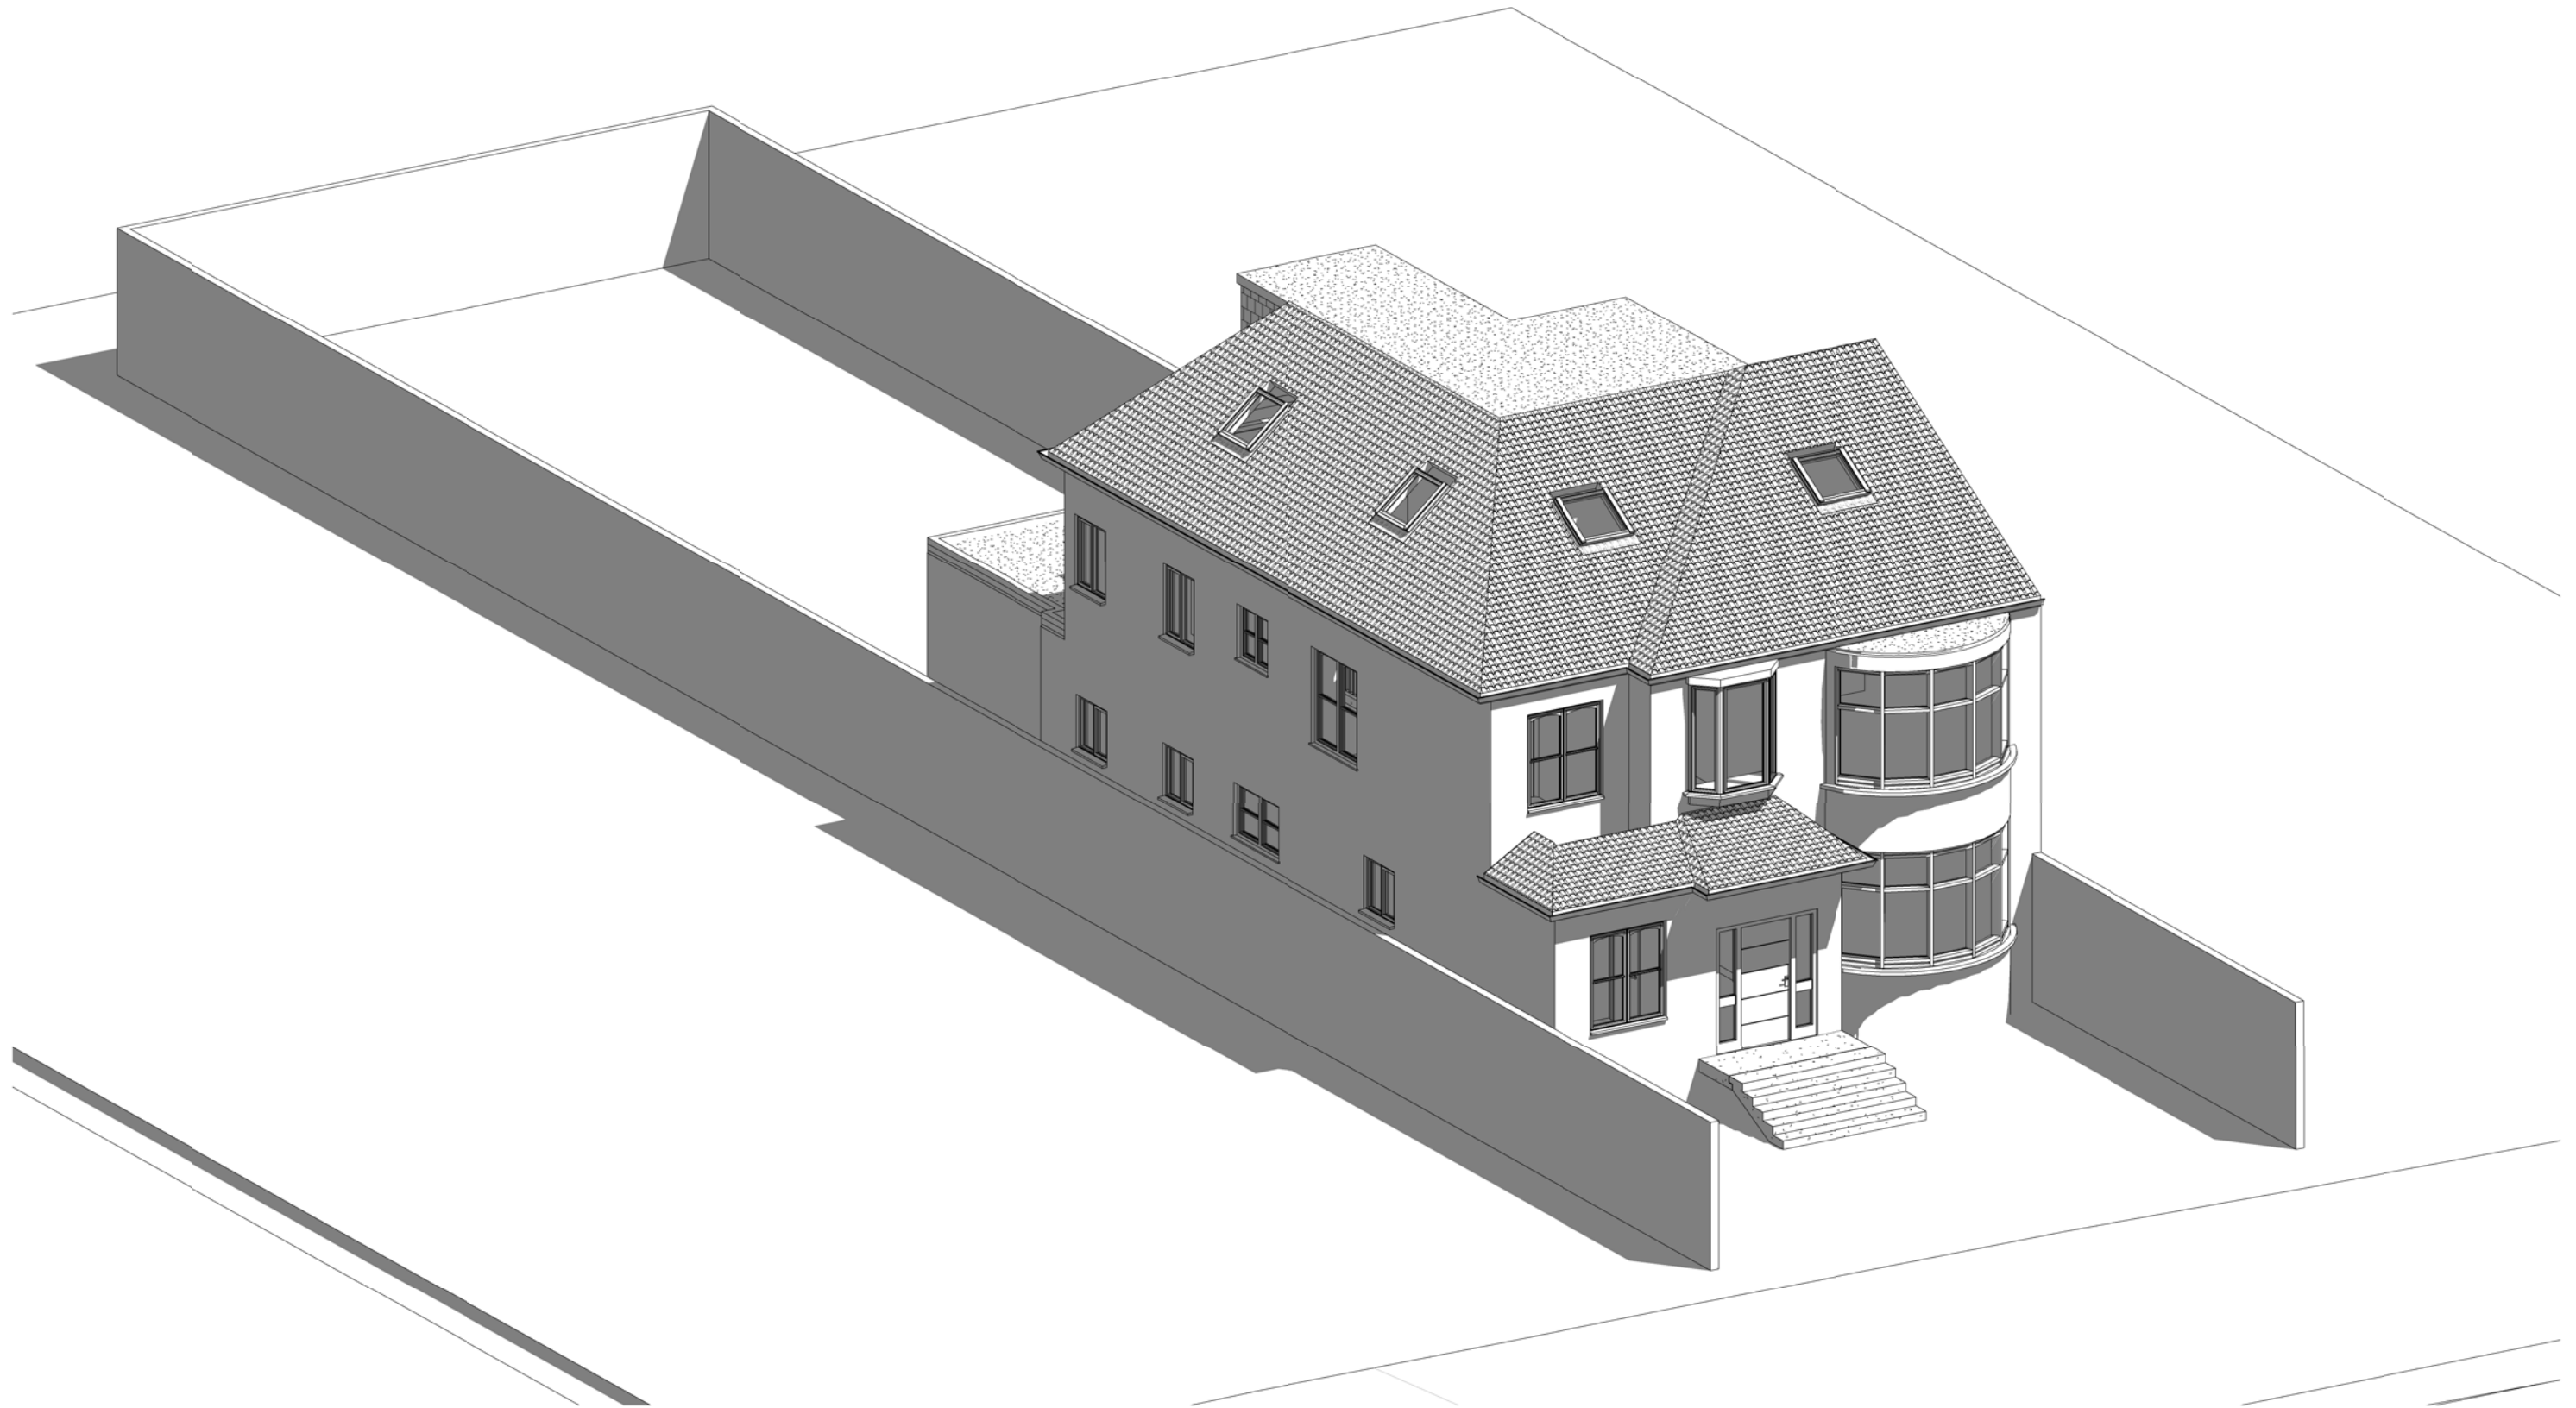


NOTES:  
 CONTRACTORS MUST VERIFY ALL DIMENSIONS AT THE SITE BEFORE COMENCING ANY WORK.  
 NO CONSTRUCTION WORK BEFORE BUILDING CONTROL APPROVAL AND STRUCTURAL ENGINEER CONFIRMATION.  
 ANY DISCREPANCIES TO BE REPORTED TO GRIDKUNE.  
 ALL DRAWINGS ARE TO BE READ IN CONJUNCTION WITH ALL RELEVANT DRAWINGS AND SPECIFICATIONS.

Rev	Description	Date

PROJECT TITLE		
28 , Eastside Road NW11 0BA		
Date	Project number	DRWAING NUMBER
Feb 2021	3660	PR-S002

DRAWING TITLE	
Proposed-3D Modelling	
CLIENT	
Mr Stimler	
Scale (@ A3)	Drawn by
	Moin



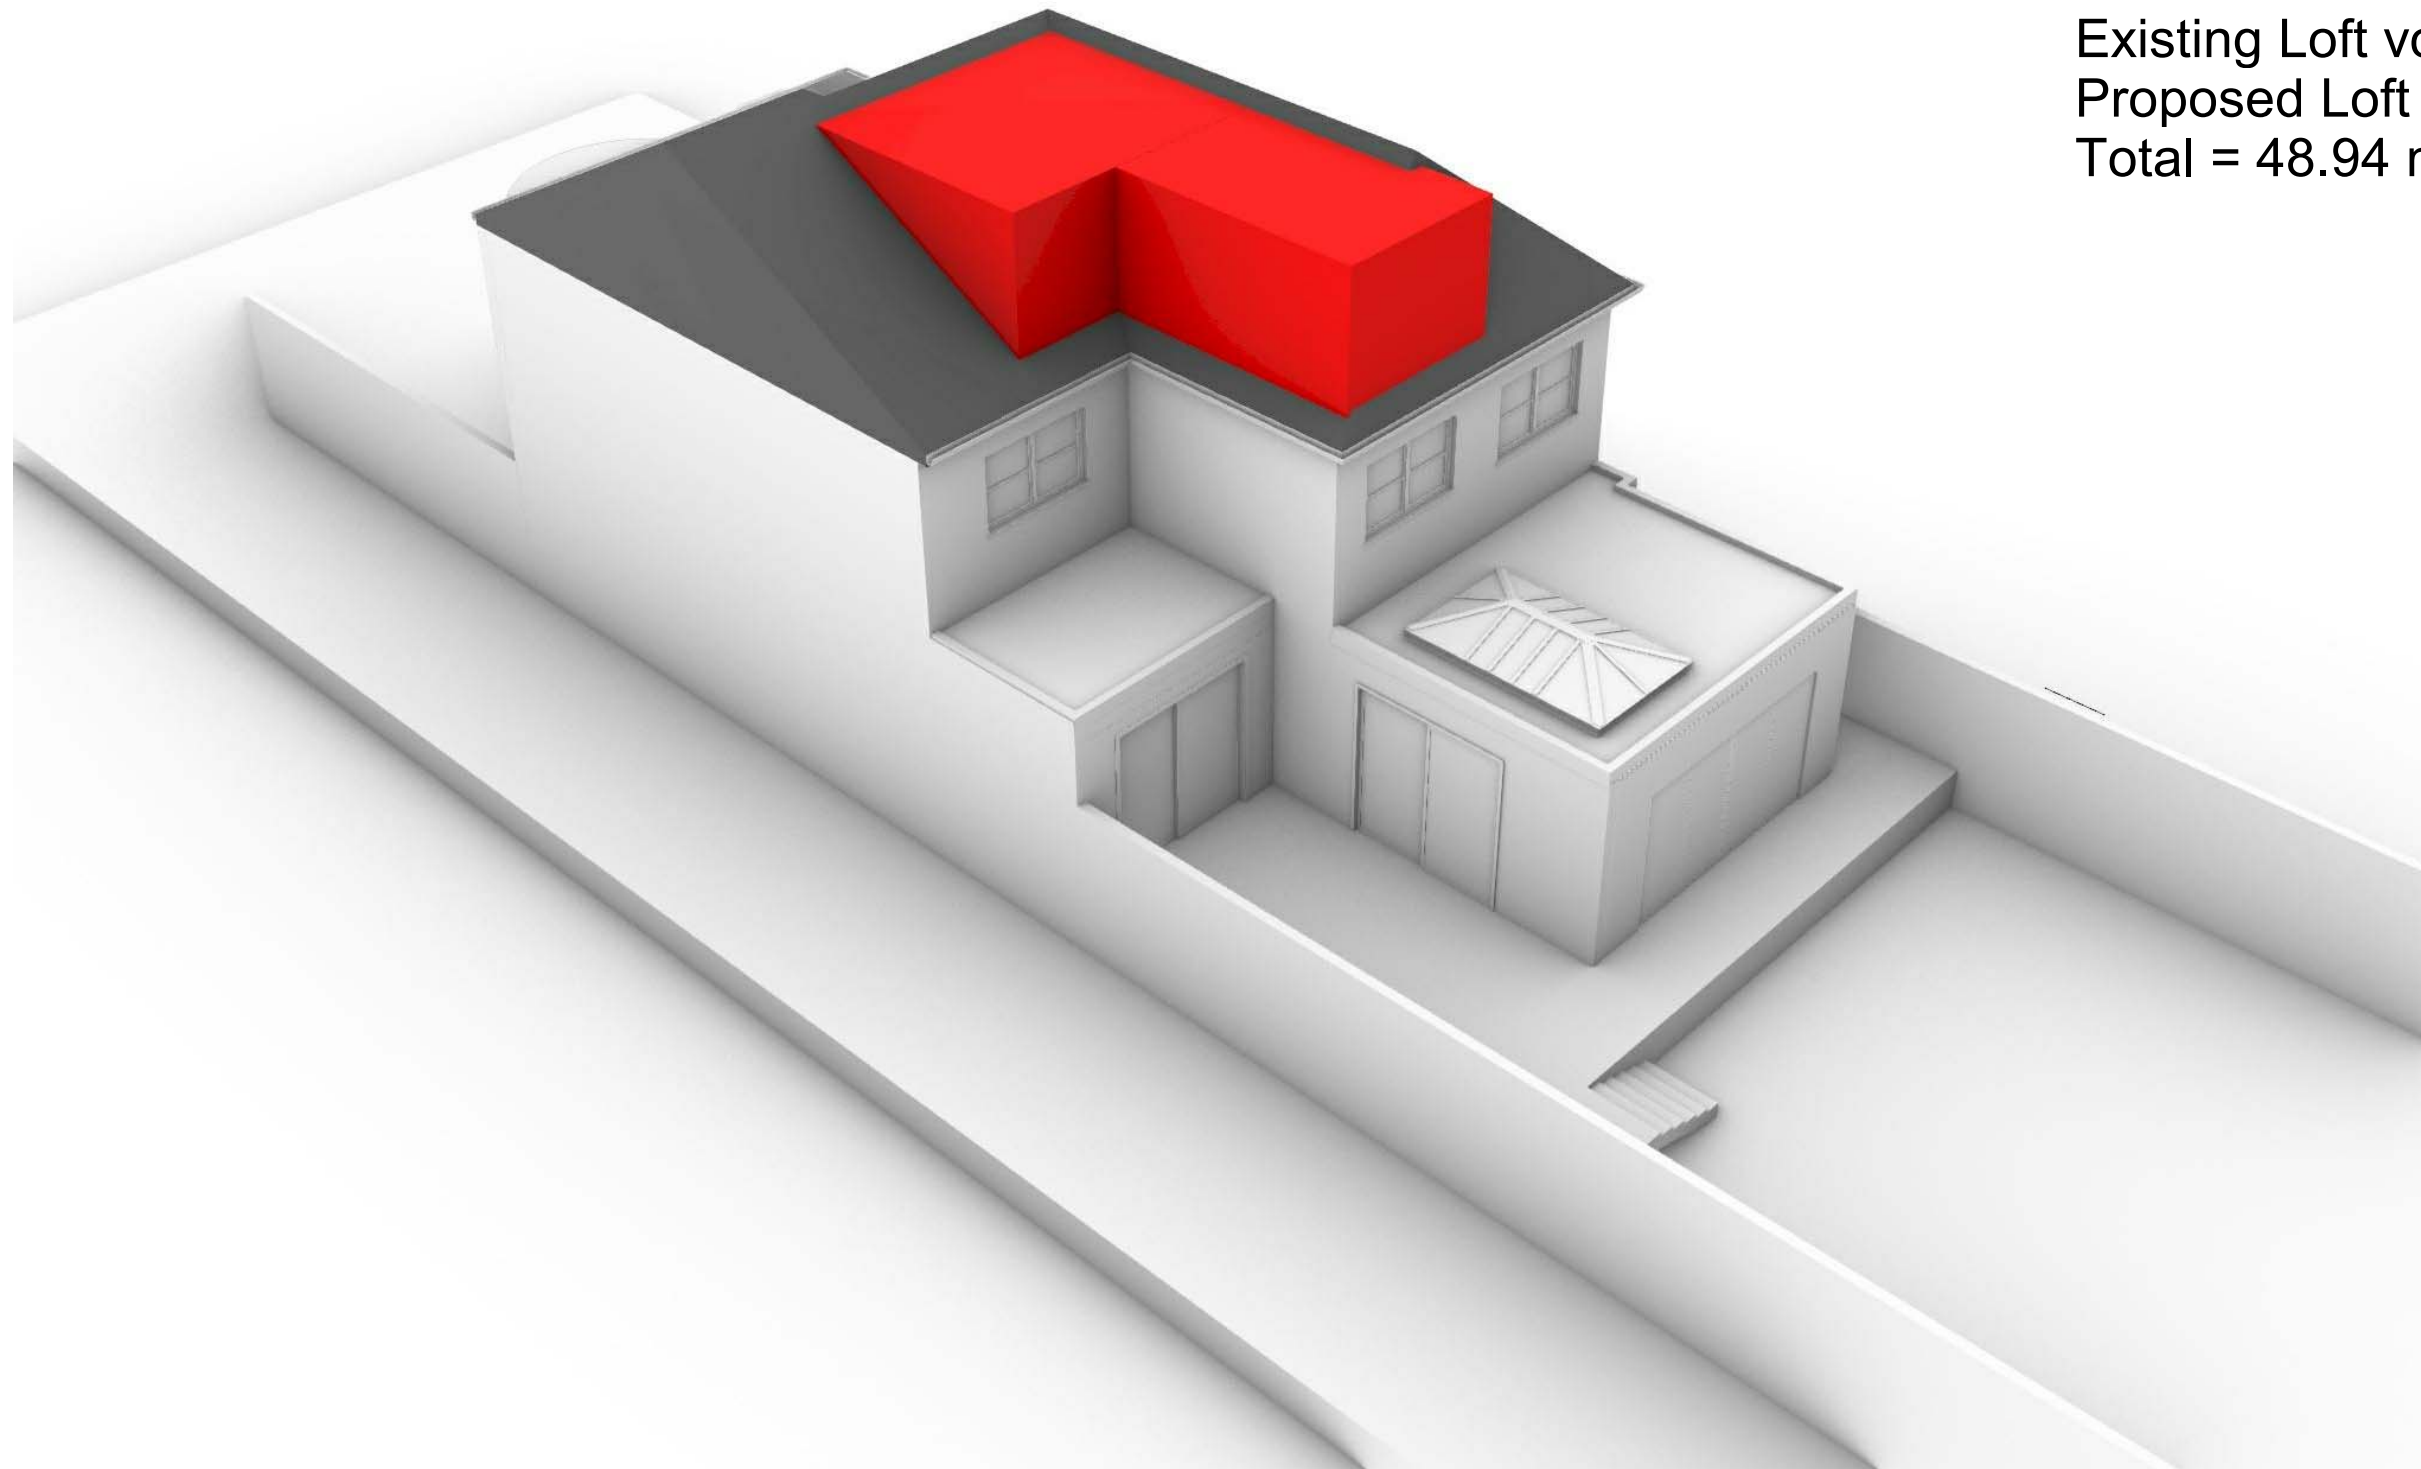

Existing Loft volume = 21.25 m<sup>3</sup>  
 Proposed Loft volume = 27.69 m<sup>3</sup>  
 Total = 48.94 m<sup>3</sup>

NOTES:  
 CONTRACTORS MUST VERIFY ALL DIMENSIONS AT THE SITE BEFORE COMENCING ANY WORK.  
 NO CONSTRUCTION WORK BEFORE BUILDING CONTROL APPROVAL AND STRUCTURAL ENGINEER CONFIRMATION.  
 ANY DISCREPANCIES TO BE REPORTED TO GRIDKUNE.  
 ALL DRAWINGS ARE TO BE READ IN CONJUNCTION WITH ALL RELEVANT DRAWINGS AND SPECIFICATIONS.

Rev	Description	Date

PROJECT TITLE		
28 , Eastside Road NW11 0BA		
Date	Project number	DRWAING NUMBER
Feb 2021	3660	PR-S003

DRAWING TITLE	
Proposed Loft Volume	
CLIENT	
Mr Stimler	
Scale (@ A3)	Drawn by
	Moin

