

**1** Front Elevation  
1 : 100



**2** Rear Elevation  
1 : 100



NOTES:  
CONTRACTORS MUST VERIFY ALL DIMENSIONS AT THE SITE BEFORE COMENCING ANY WORK.  
NO CONSTRUCTION WORK BEFORE BUILDING CONTROL APPROVAL AND STRUCTURAL ENGINEER CONFIRMATION.  
ANY DISCREPANCIES TO BE REPORTED TO GRIDKUNE.  
ALL DRAWINGS ARE TO BE READ IN CONJUNCTION WITH ALL RELEVANT DRAWINGS AND SPECIFICATIONS.


Rev	Description	Date

PROJECT TITLE 28 , Eastside Road NW11 0BA		
Date Feb 2021	Project number 3660	DRWAING NUMBER EX-E001

DRAWING TITLE Existing-Front/ Rear Elevation	
CLIENT Mr Stimler	
Scale (@ A3) 1 : 100	Drawn by Moin



Roof Level  
8684.0  
 Loft  
5870.0  
 First Floor  
3032.0  
 Ground Floor  
100.0  
 Road Level  
-748.0

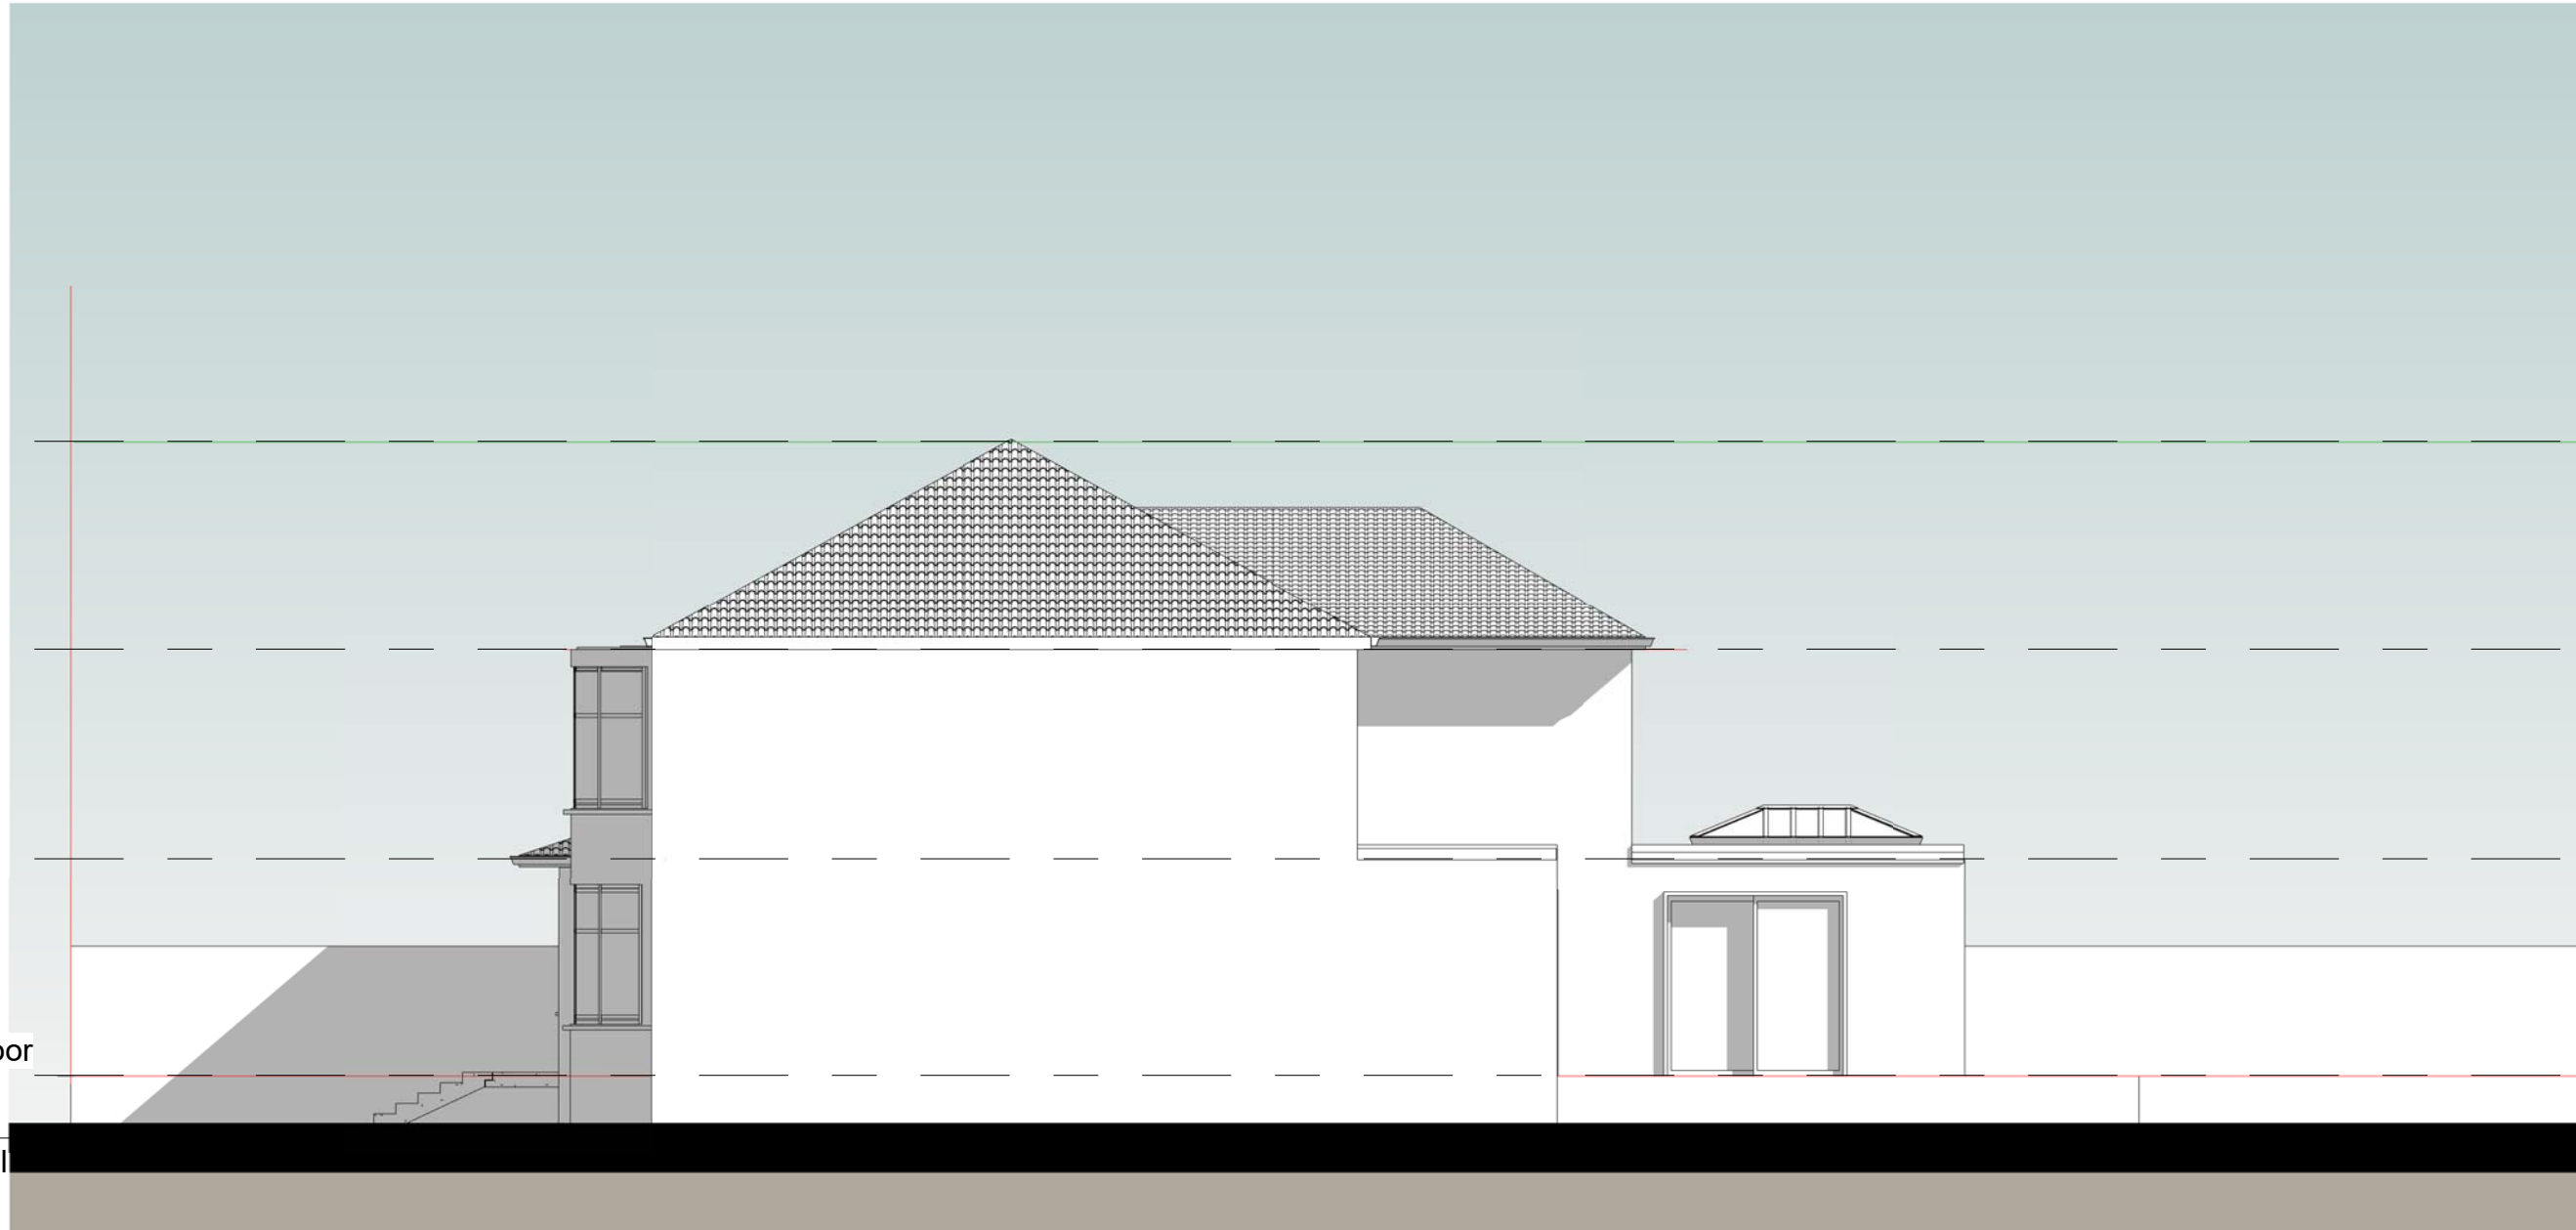


NOTES:  
 CONTRACTORS MUST VERIFY ALL DIMENSIONS AT THE SITE BEFORE COMENCING ANY WORK.  
 NO CONSTRUCTION WORK BEFORE BUILDING CONTROL APPROVAL AND STRUCTURAL ENGINEER CONFIRMATION.  
 ANY DISCREPANCIES TO BE REPORTED TO GRIDKUNE.  
 ALL DRAWINGS ARE TO BE READ IN CONJUNCTION WITH ALL RELEVANT DRAWINGS AND SPECIFICATIONS.

Rev	Description	Date

PROJECT TITLE		
28 , Eastside Road NW11 0BA		
Date	Project number	DRWAING NUMBER
Feb 2021	3660	EX-E002

DRAWING TITLE	
Existing- Side Elevation 1	
CLIENT	
Mr Stimler	
Scale (@ A3)	Drawn by
1 : 100	Moin



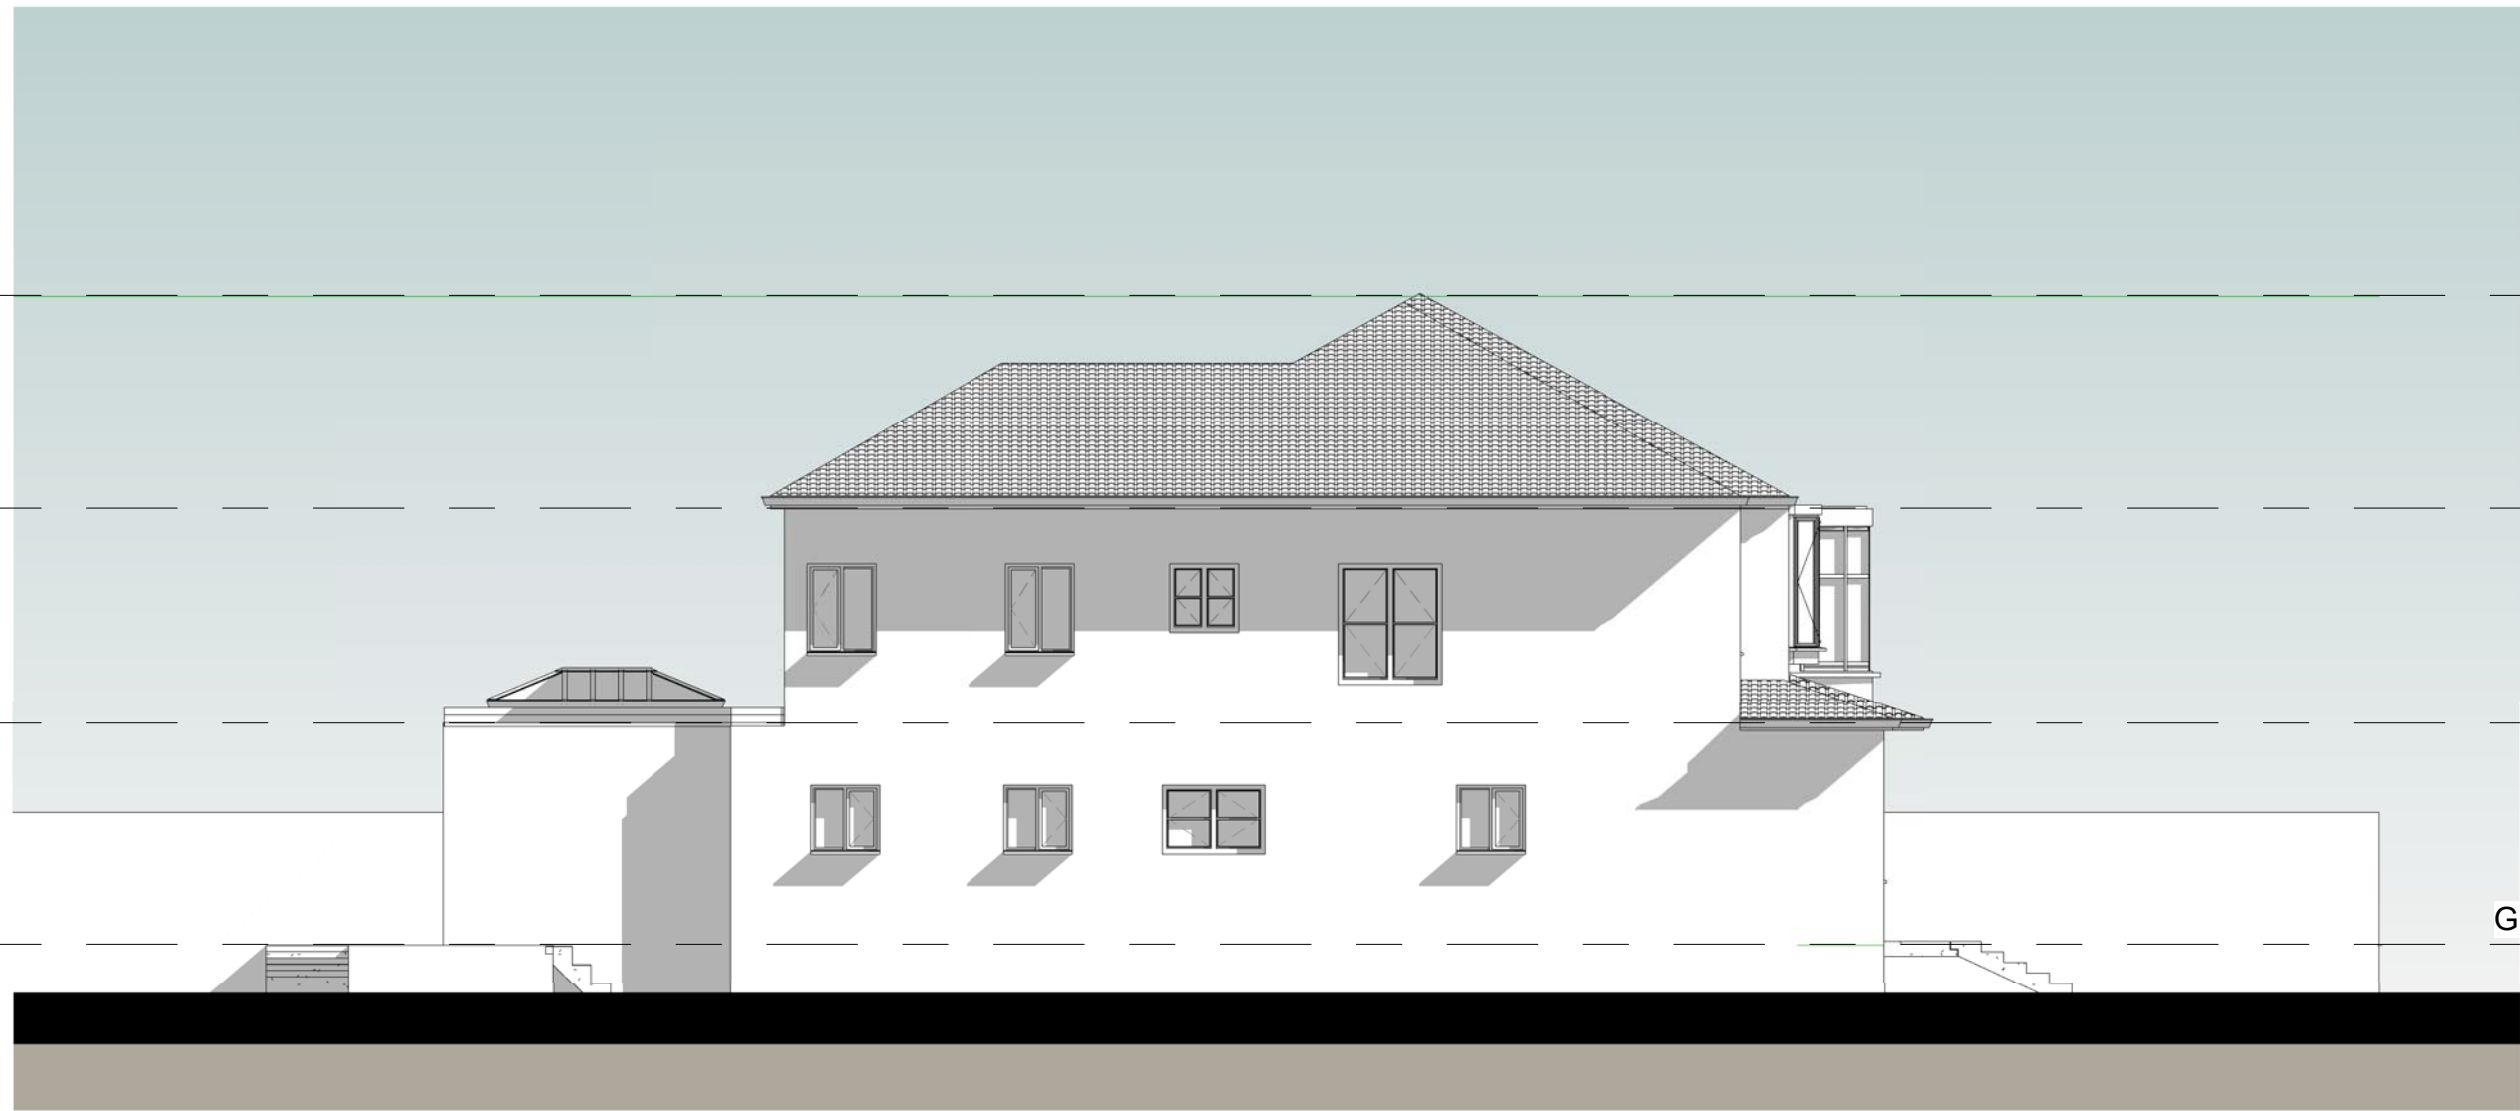

Roof Level 8684.0

Loft 5870.0

First Floor 3032.0

Ground Floor 100.0

Road Level -748.0


NOTES:  
 CONTRACTORS MUST VERIFY ALL DIMENSIONS AT THE SITE BEFORE COMENCING ANY WORK.  
 NO CONSTRUCTION WORK BEFORE BUILDING CONTROL APPROVAL AND STRUCTURAL ENGINEER CONFIRMATION.  
 ANY DISCREPANCIES TO BE REPORTED TO GRIDKUNE.  
 ALL DRAWINGS ARE TO BE READ IN CONJUNCTION WITH ALL RELEVANT DRAWINGS AND SPECIFICATIONS.

Rev	Description	Date

PROJECT TITLE		
28 , Eastside Road NW11 0BA		
Date	Project number	DRWAING NUMBER
Feb 2021	3660	EX-E003

DRAWING TITLE	
Existing- Side Elevation 2	
CLIENT	
Mr Stimler	
Scale (@ A3)	Drawn by
1 : 100	Moin




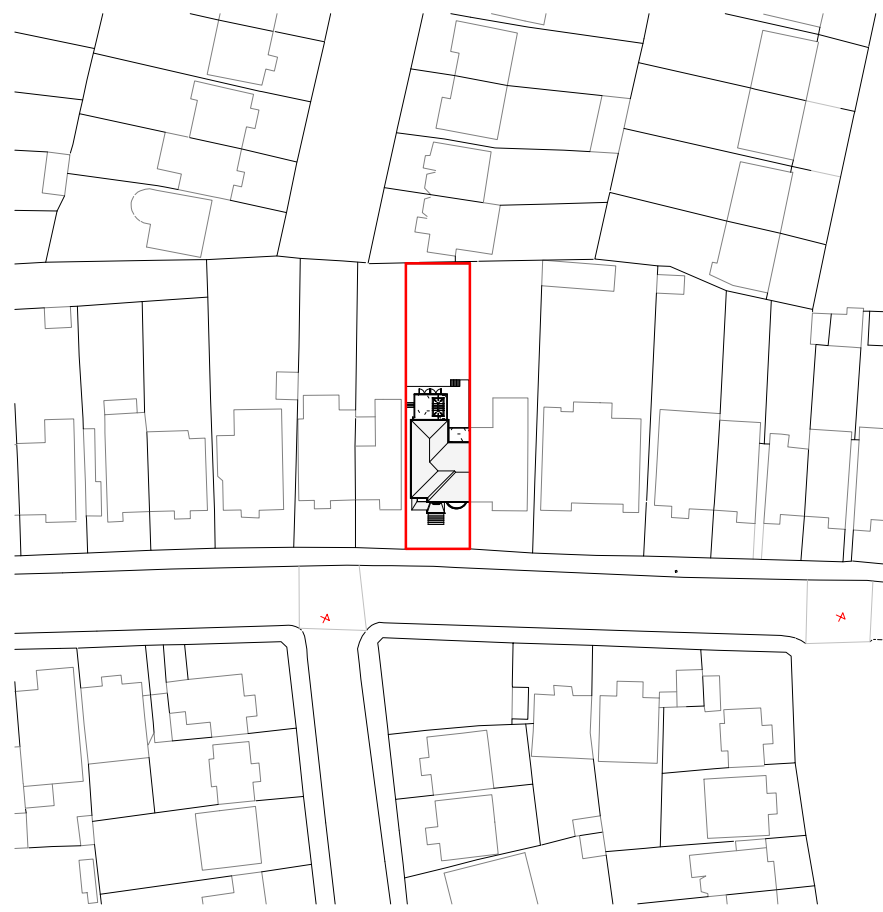


2

**OS MAP**

1 : 1250



Property Boundary

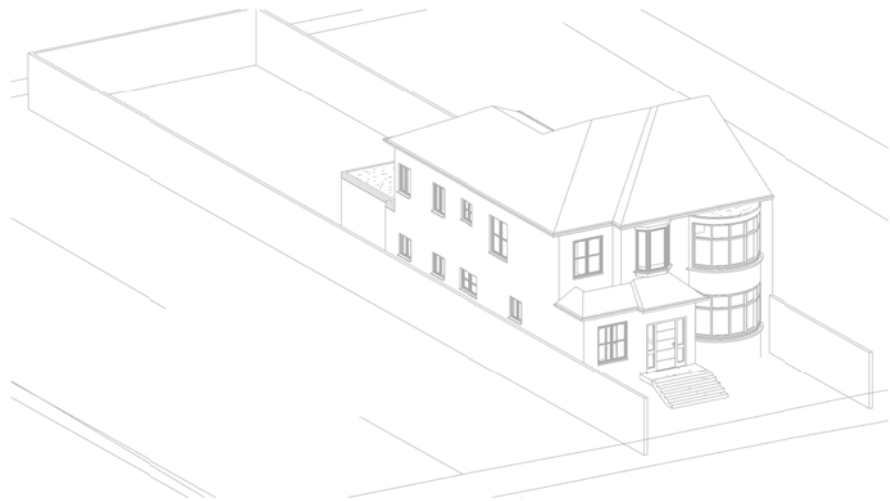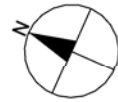

East side Road

Public pavement

Public pavement

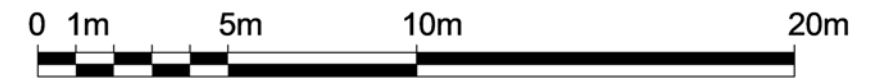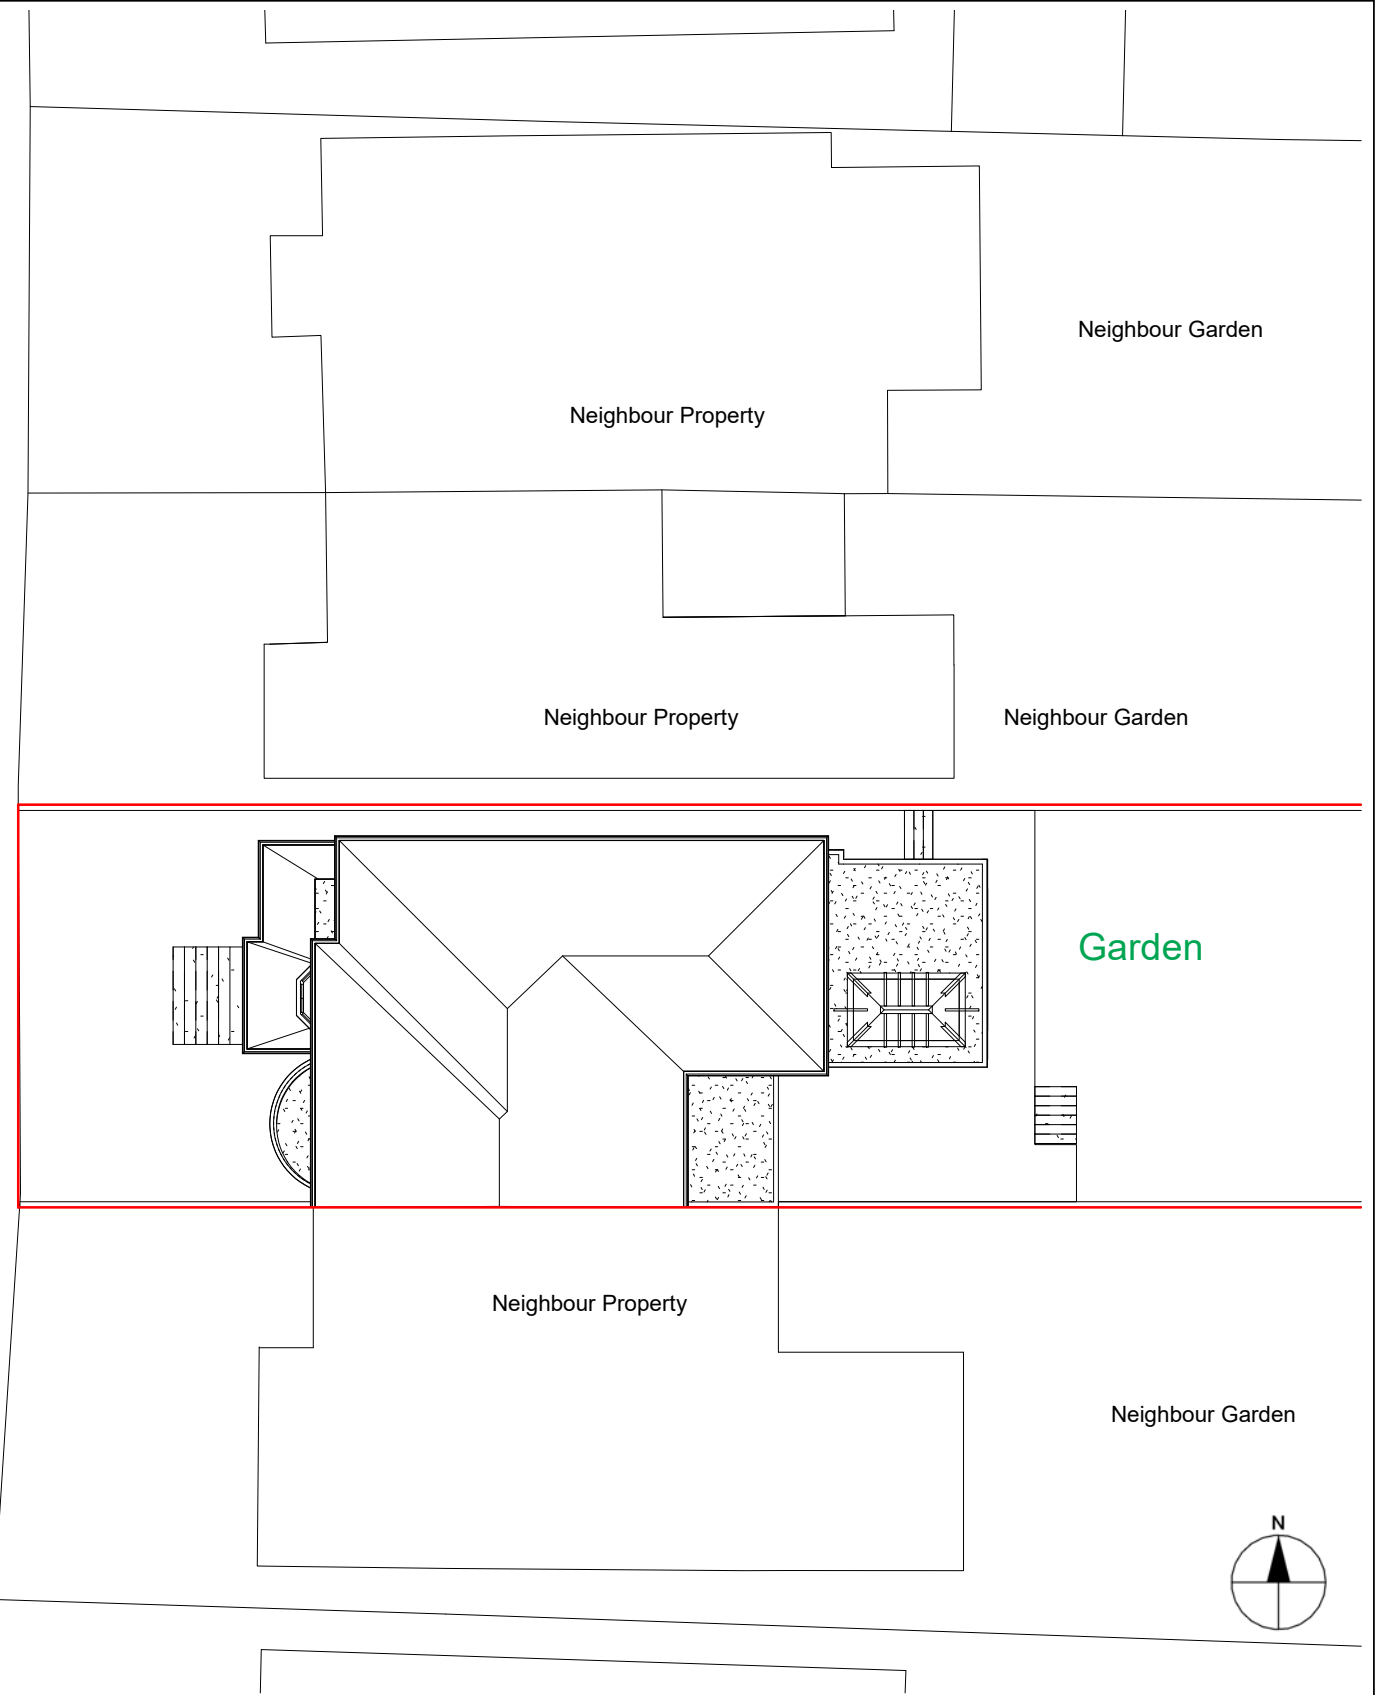

Scale - 1 :200





NOTES:  
CONTRACTORS MUST VERIFY ALL DIMENSIONS AT THE SITE BEFORE COMENCING ANY WORK.  
NO CONSTRUCTION WORK BEFORE BUILDING CONTROL APPROVEL AND STRUCTURAL ENGINEER CONFIRMATION.  
ANY DISCREPANCIES TO BE REPORTED TO GRIDKUNE.  
ALL DRAWINGS ARE TO BE READ IN CONJUNCTION WITH ALL RELEVANT DRAWINGS AND SPECIFICATIONS.

Rev	Description	Date

PROJECT TITLE		
28 , Eastside Road NW11 0BA		
Date	Project number	DRWAING NUMBER
Feb 2021	3660	EX-L001

DRAWING TITLE	
Existing-OS MAP & Location Plan	
CLIENT	
Mr Stimler	
Scale (@ A3)	Drawn by
As indicated	Moin



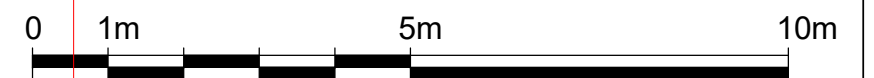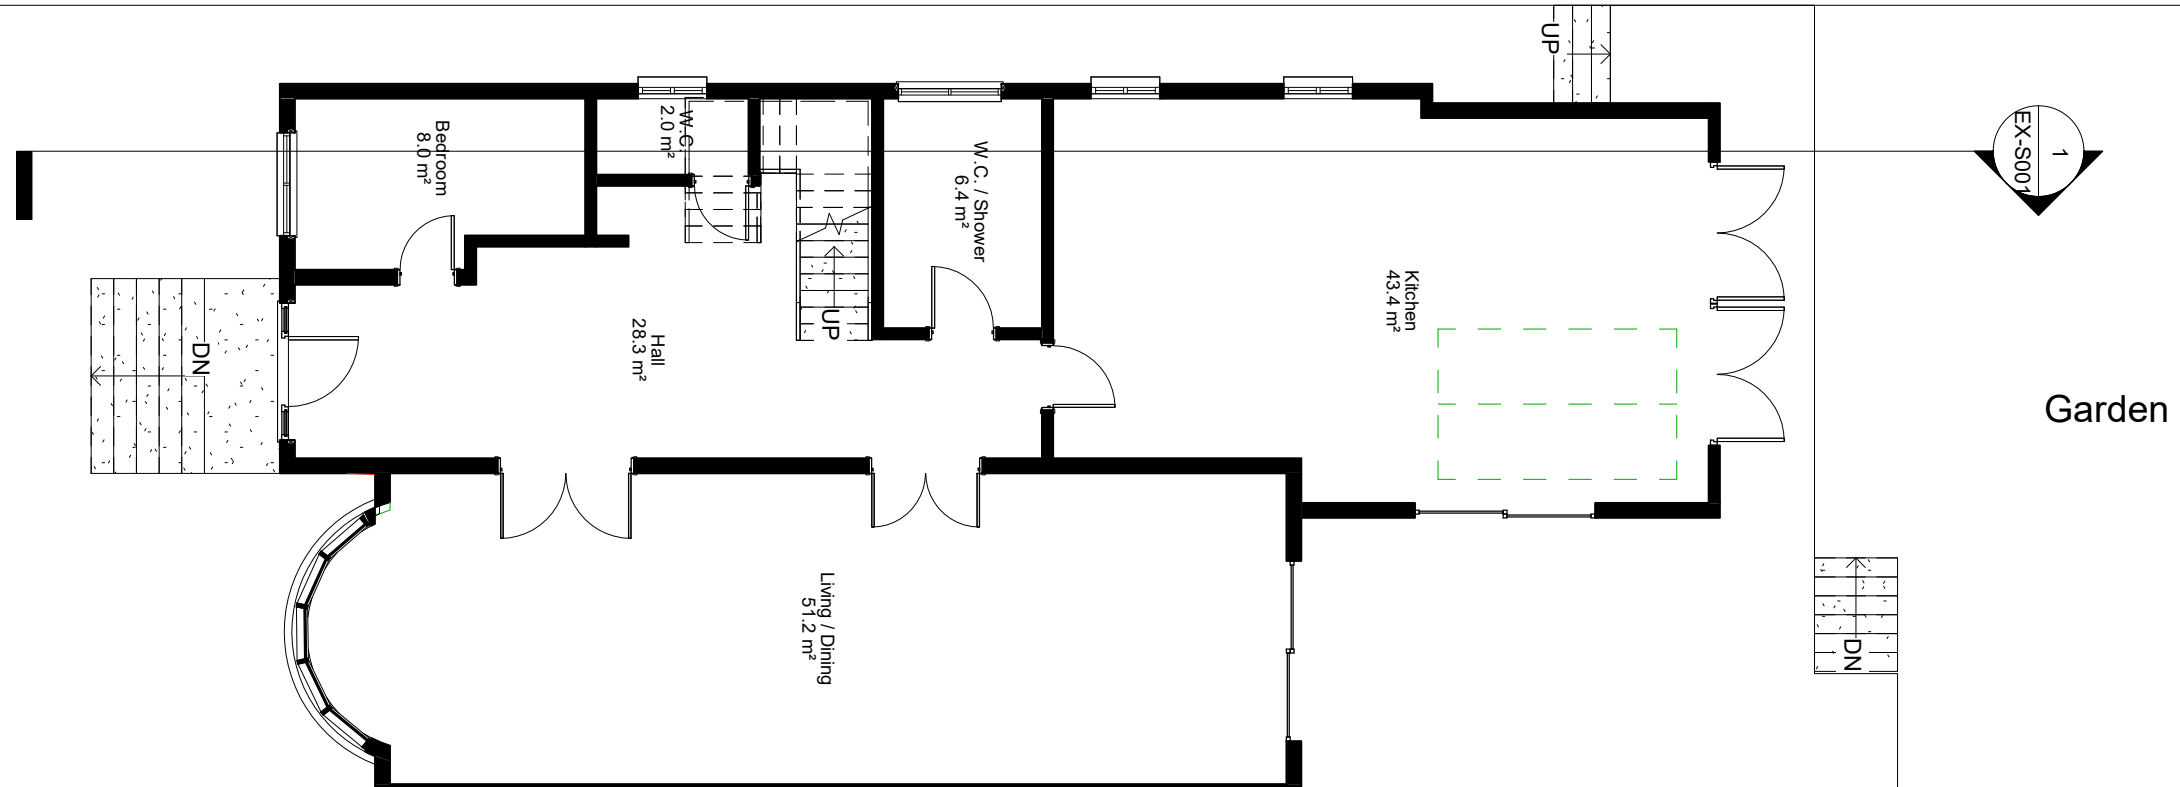


NOTES:  
 CONTRACTORS MUST VERIFY ALL DIMENSIONS AT THE SITE BEFORE COMMENCING ANY WORK.  
 NO CONSTRUCTION WORK BEFORE BUILDING CONTROL APPROVAL AND STRUCTURAL ENGINEER CONFIRMATION.  
 ANY DISCREPANCIES TO BE REPORTED TO GRIDKUNE.  
 ALL DRAWINGS ARE TO BE READ IN CONJUNCTION WITH ALL RELEVANT DRAWINGS AND SPECIFICATIONS.

Rev	Description	Date

PROJECT TITLE		
28 , Eastside Road NW11 0BA		
Date	Project number	DRWAING NUMBER
Feb 2021	3660	EX-P001

DRAWING TITLE	
Existing- Ground Floor	
CLIENT	
Mr Stimler	
Scale (@ A3)	Drawn by
1 : 100	Moin



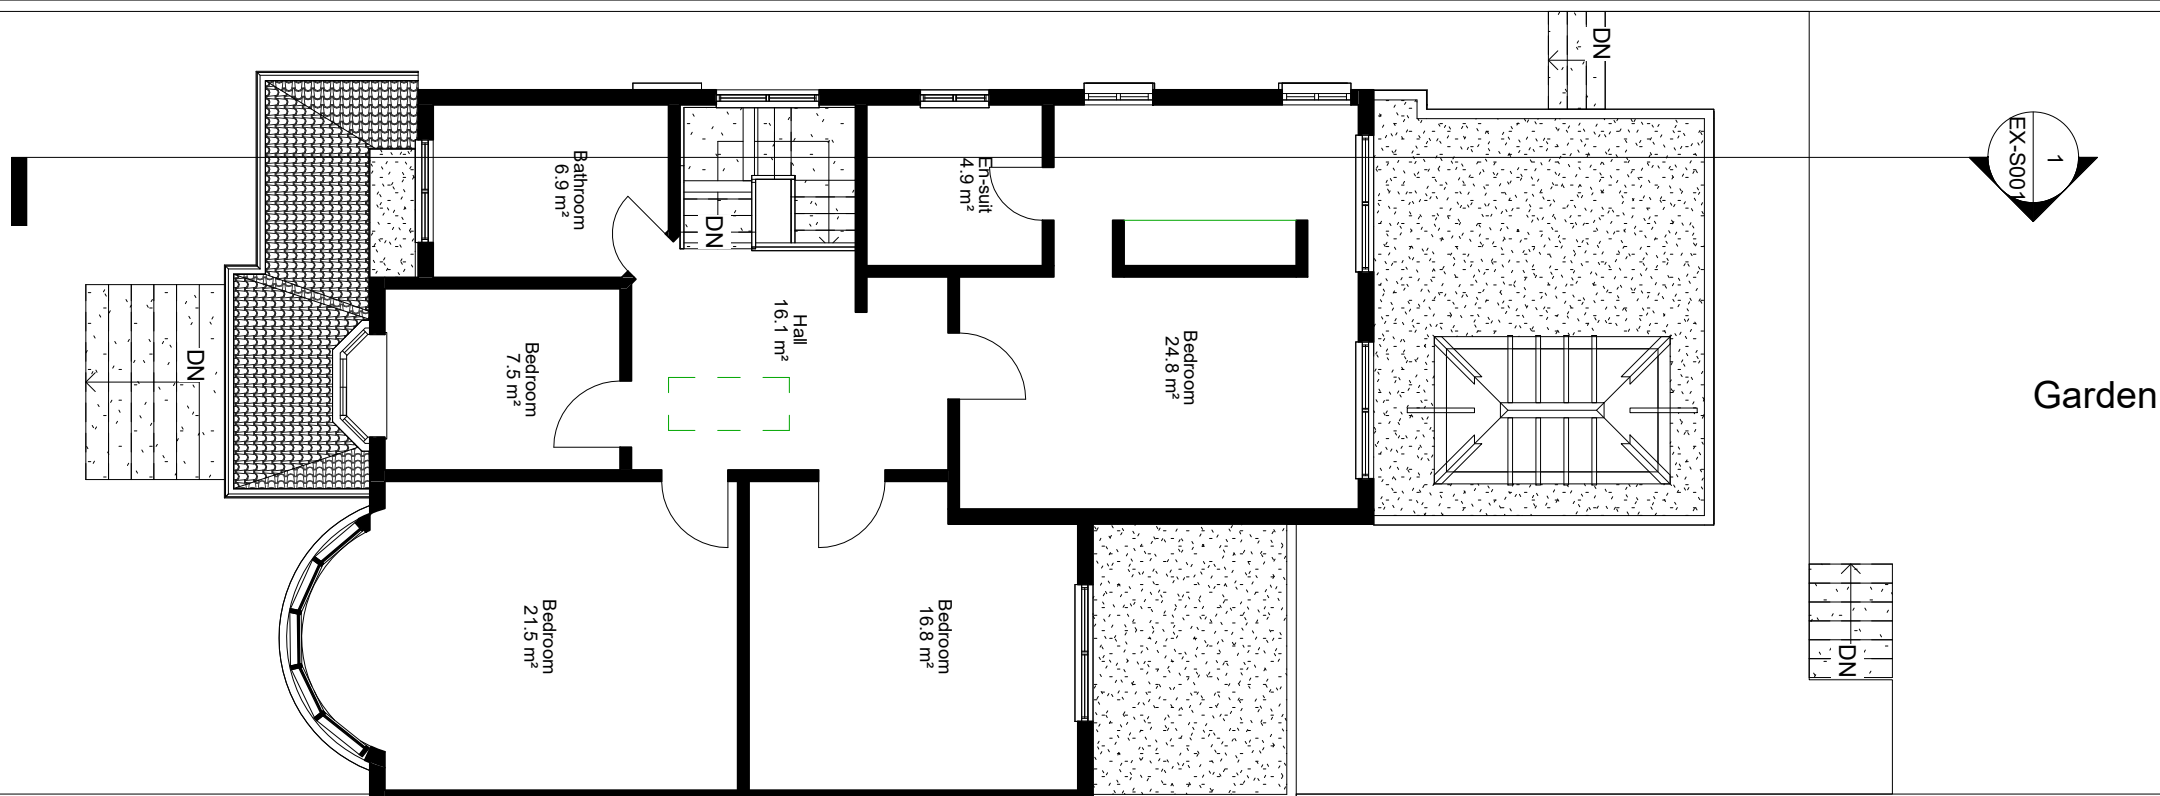


NOTES:  
 CONTRACTORS MUST VERIFY ALL DIMENSIONS AT THE SITE BEFORE COMENCING ANY WORK.  
 NO CONSTRUCTION WORK BEFORE BUILDING CONTROL APPROVAL AND STRUCTURAL ENGINEER CONFIRMATION.  
 ANY DISCREPANCIES TO BE REPORTED TO GRIDKUNE.  
 ALL DRAWINGS ARE TO BE READ IN CONJUNCTION WITH ALL RELEVANT DRAWINGS AND SPECIFICATIONS.

Rev	Description	Date

PROJECT TITLE		
28 , Eastside Road NW11 0BA		
Date	Project number	DRWAING NUMBER
Feb 2021	3660	EX-P002

DRAWING TITLE	
Existing-First Floor	
CLIENT	
Mr Stimler	
Scale (@ A3)	Drawn by
1 : 100	Moin



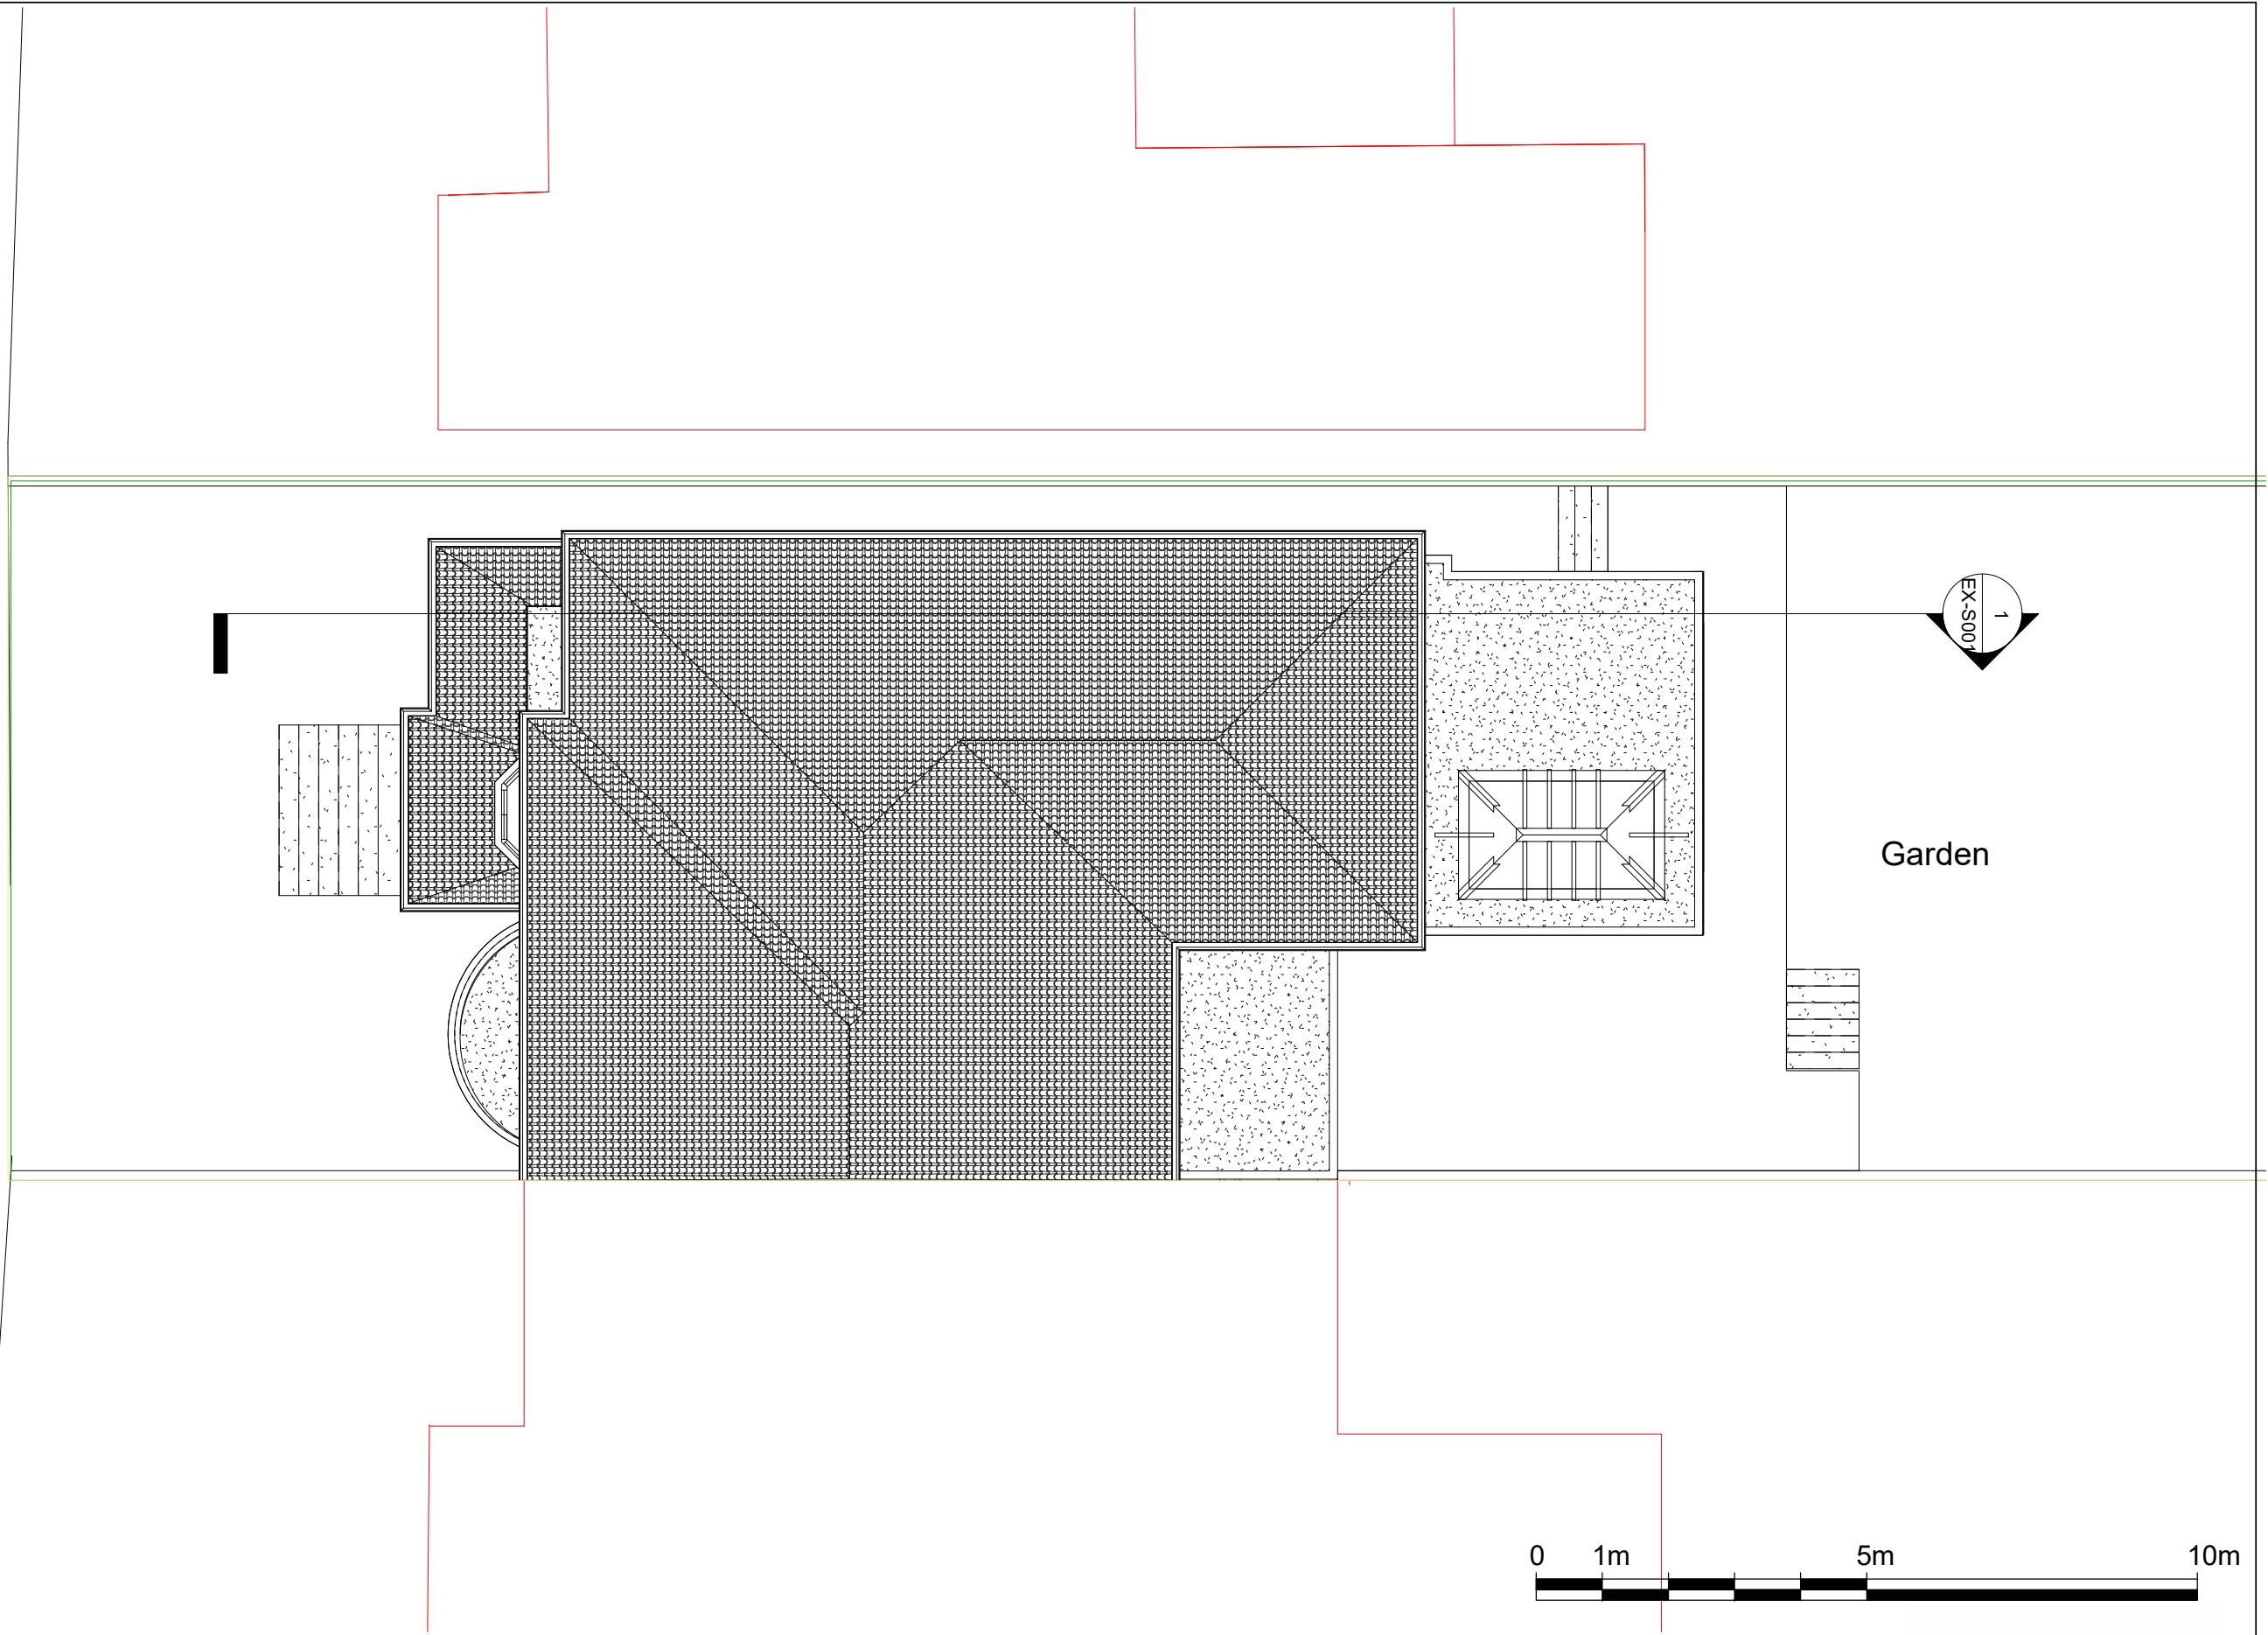


NOTES:  
 CONTRACTORS MUST VERIFY ALL DIMENSIONS AT THE SITE BEFORE COMENCING ANY WORK.  
 NO CONSTRUCTION WORK BEFORE BUILDING CONTROL APPROVAL AND STRUCTURAL ENGINEER CONFIRMATION.  
 ANY DISCREPANCIES TO BE REPORTED TO GRIDKUNE.  
 ALL DRAWINGS ARE TO BE READ IN CONJUNCTION WITH ALL RELEVANT DRAWINGS AND SPECIFICATIONS.

Rev	Description	Date

PROJECT TITLE		
28 , Eastside Road NW11 0BA		
Date	Project number	DRWAING NUMBER
Feb 2021	3660	EX-P004

DRAWING TITLE	
Existing- Roof Plan	
CLIENT	
Mr Stimler	
Scale (@ A3)	Drawn by
1 : 100	Moin



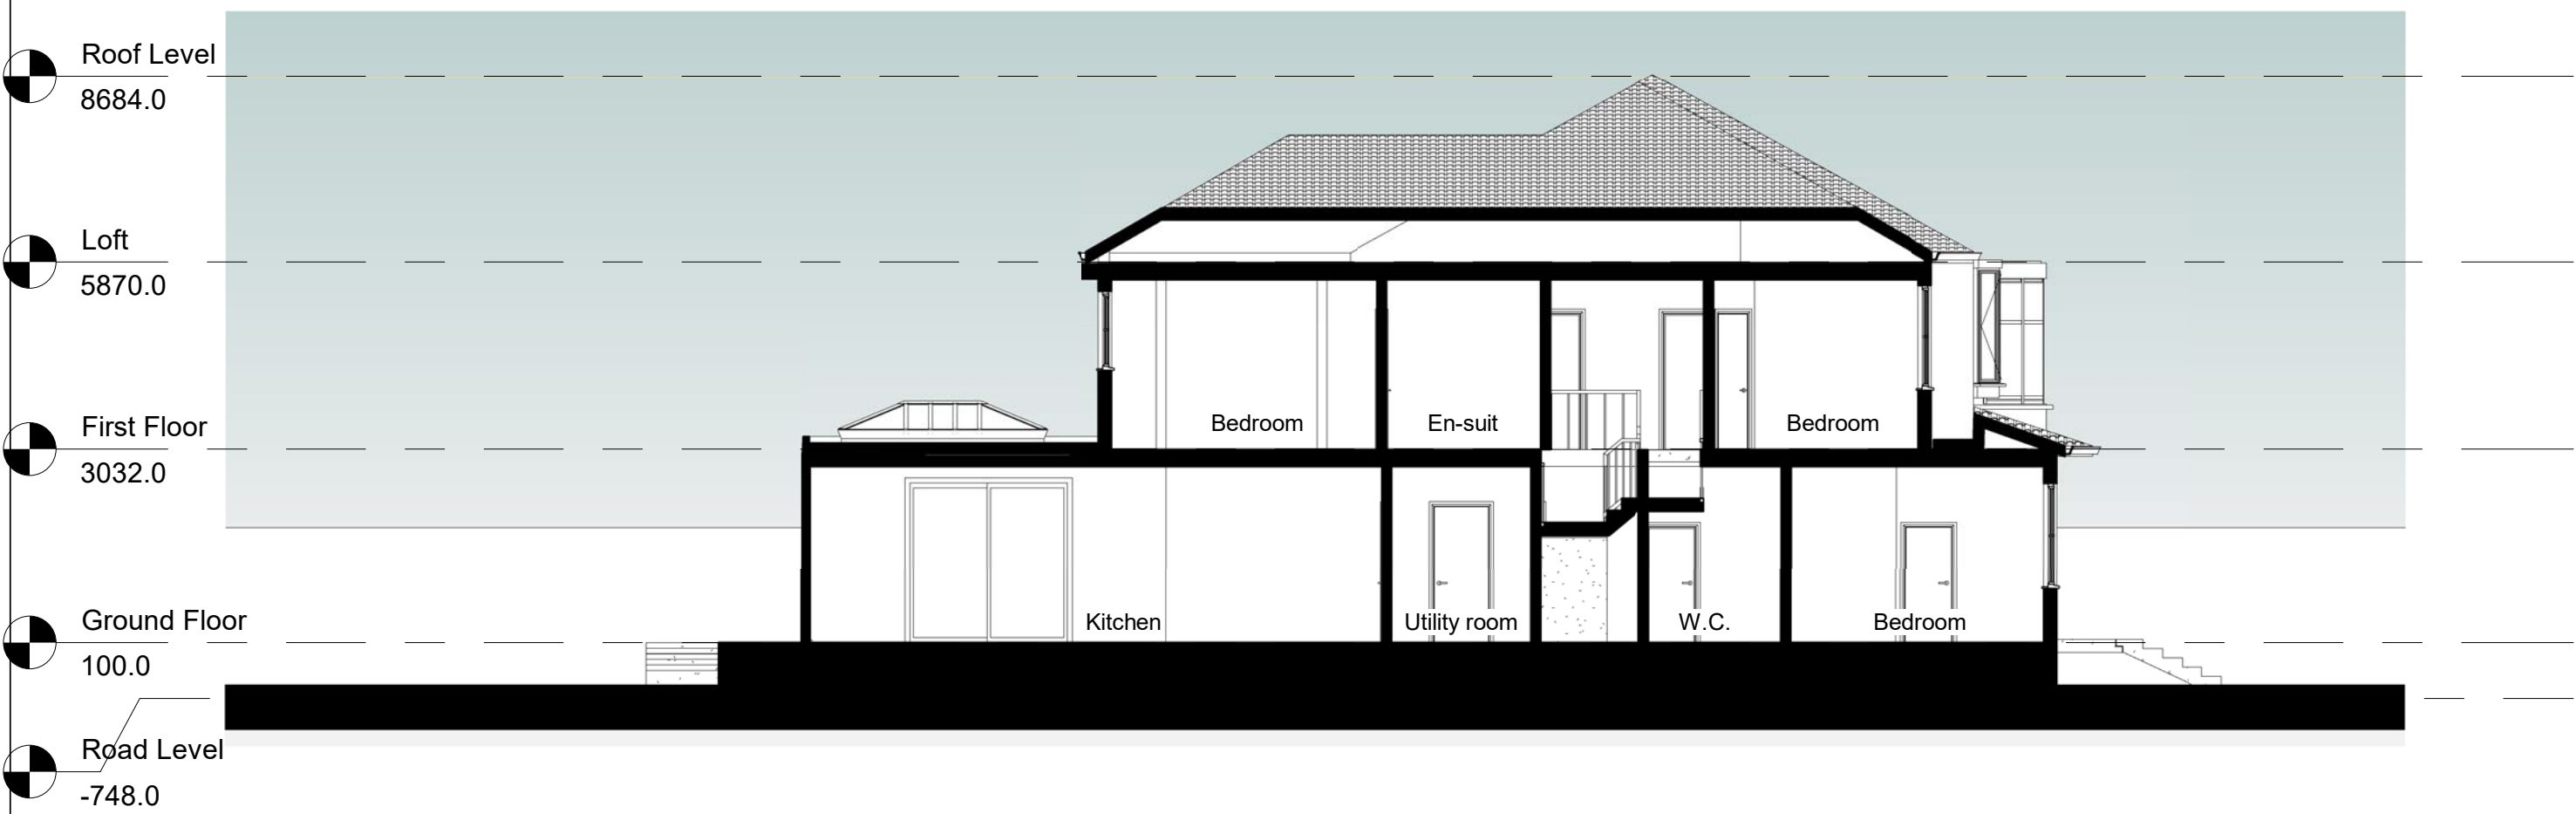


**1 Section AA**  
1 : 100



<p>NOTES: CONTRACTORS MUST VERIFY ALL DIMENSIONS AT THE SITE BEFORE COMENCING ANY WORK.</p> <p>NO CONSTRUCTION WORK BEFORE BUILDING CONTROL APPROVAL AND STRUCTURAL ENGINEER CONFIRMATION.</p> <p>ANY DISCREPANCIES TO BE REPORTED TO GRIDKUNE. ALL DRAWINGS ARE TO BE READ IN CONJUNCTION WITH ALL RELEVANT DRAWINGS AND SPECIFICATIONS.</p>	<table border="1"> <thead> <tr> <th>Rev</th> <th>Description</th> <th>Date</th> </tr> </thead> <tbody> <tr><td> </td><td> </td><td> </td></tr> <tr><td> </td><td> </td><td> </td></tr> <tr><td> </td><td> </td><td> </td></tr> <tr><td> </td><td> </td><td> </td></tr> <tr><td> </td><td> </td><td> </td></tr> </tbody> </table>	Rev	Description	Date																<p>PROJECT TITLE</p> <p style="text-align: center;">28 , Eastside Road NW11 OBA</p>		<p>DRAWING TITLE</p> <p style="text-align: center;">Existing-Section AA</p>		<p>PLANNING SERVICES</p>
	Rev	Description	Date																					
<p>Date</p> <p>Feb 2021</p>	<p>Project number</p> <p>3660</p>	<p>DRWAING NUMBER</p> <p>EX-S001</p>	<p>CLIENT</p> <p style="text-align: center;">Mr Stimler</p>	<p>Scale (@ A3)</p> <p>1 : 100</p>	<p>Drawn by</p> <p>Moin</p>																			



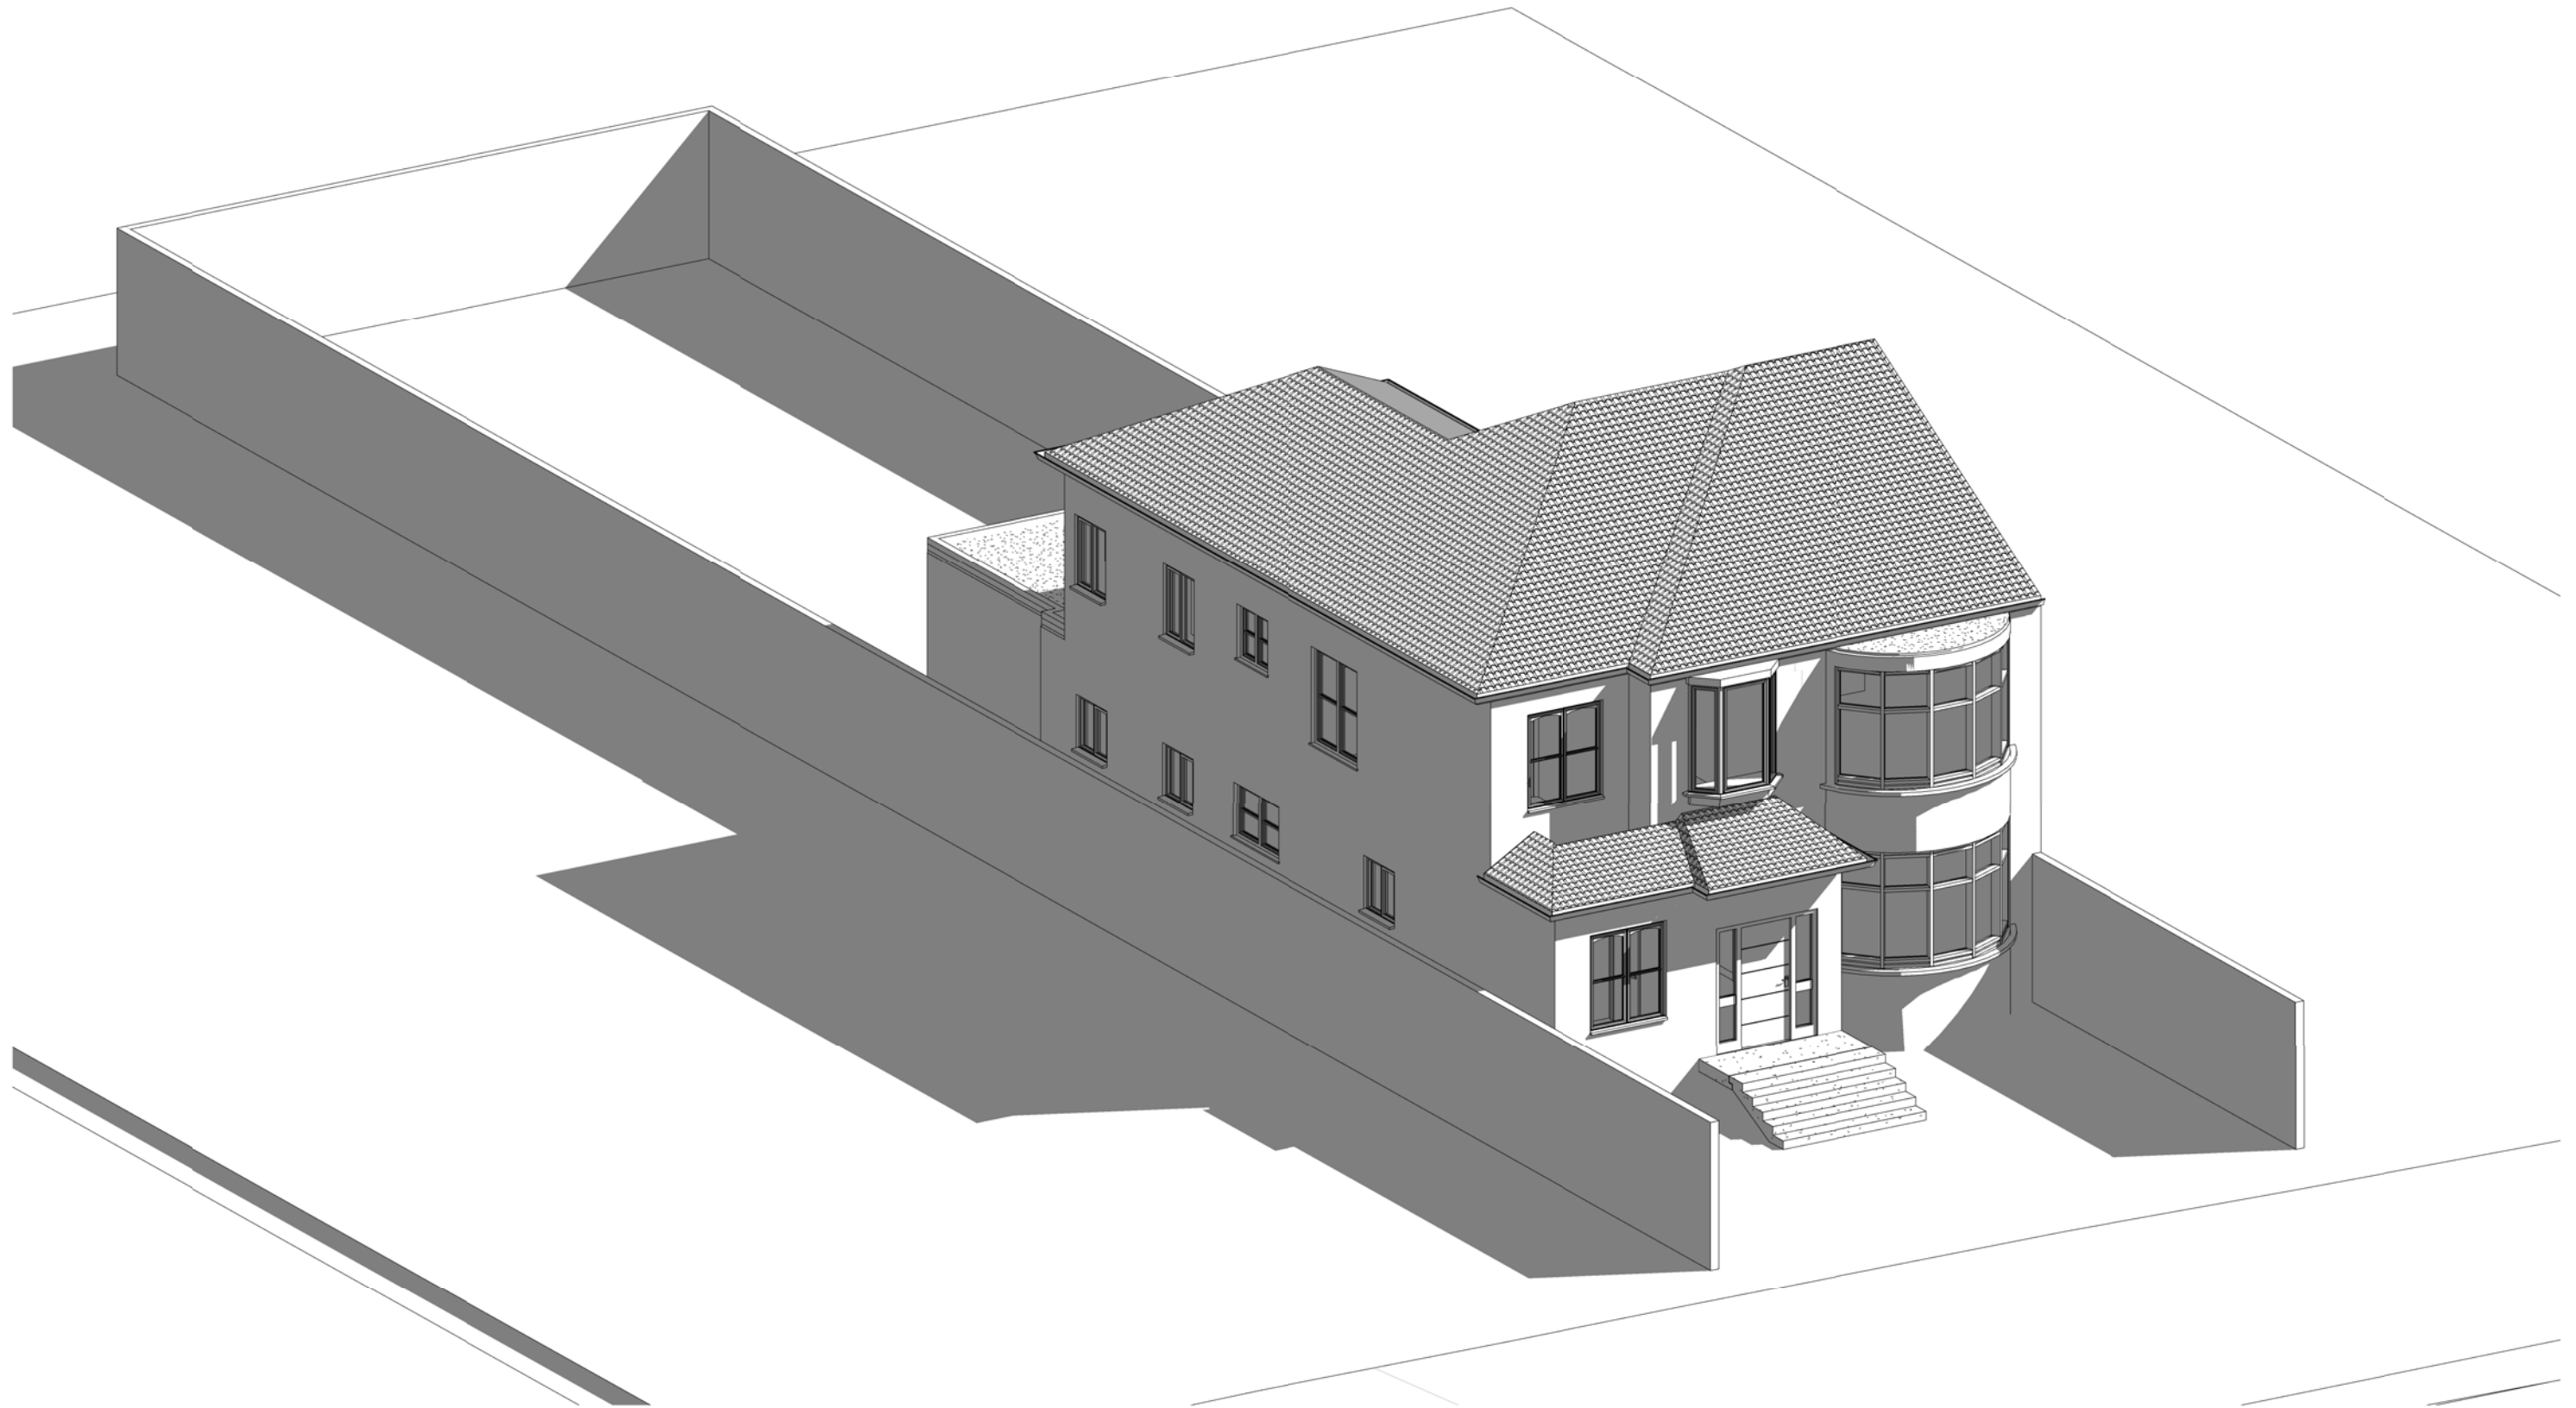

NOTES:  
 CONTRACTORS MUST VERIFY ALL DIMENSIONS AT THE SITE BEFORE COMENCING ANY WORK.  
 NO CONSTRUCTION WORK BEFORE BUILDING CONTROL APPROVAL AND STRUCTURAL ENGINEER CONFIRMATION.  
 ANY DISCREPANCIES TO BE REPORTED TO GRIDKUNE.  
 ALL DRAWINGS ARE TO BE READ IN CONJUNCTION WITH ALL RELEVANT DRAWINGS AND SPECIFICATIONS.

Rev	Description	Date

PROJECT TITLE		
28 , Eastside Road NW11 0BA		
Date	Project number	DRWAING NUMBER
Feb 2021	3660	EX-S002

DRAWING TITLE	
Existing-3D Modelling	
CLIENT	
Mr Stimler	
Scale (@ A3)	Drawn by
	Moin

