
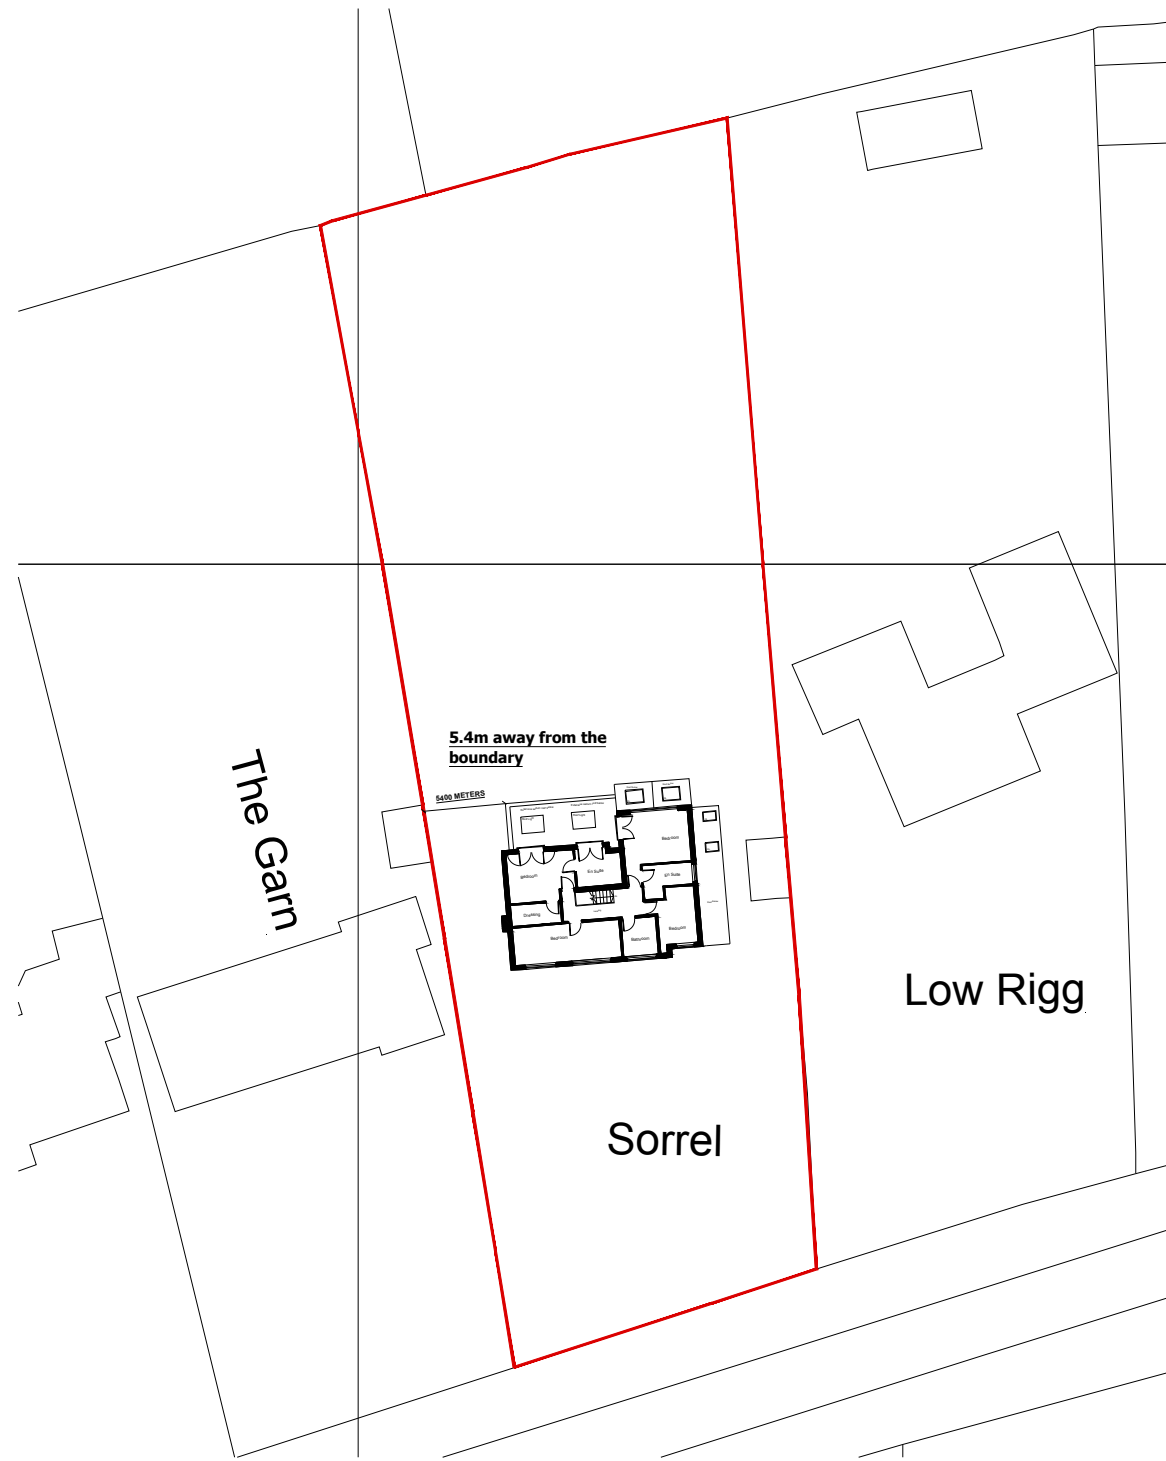


Approximate Site and Application boundary

**NOTE. NO CHANGE TO FIRST FLOOR PLAN**

Crown Copyright and database rights OS Licence no.100019980

**NOTE. DESIGN MEETS PERMITTED DEVELOPMENT RIGHTS PRIOR APPROVAL LARGER HOME EXTENSION**

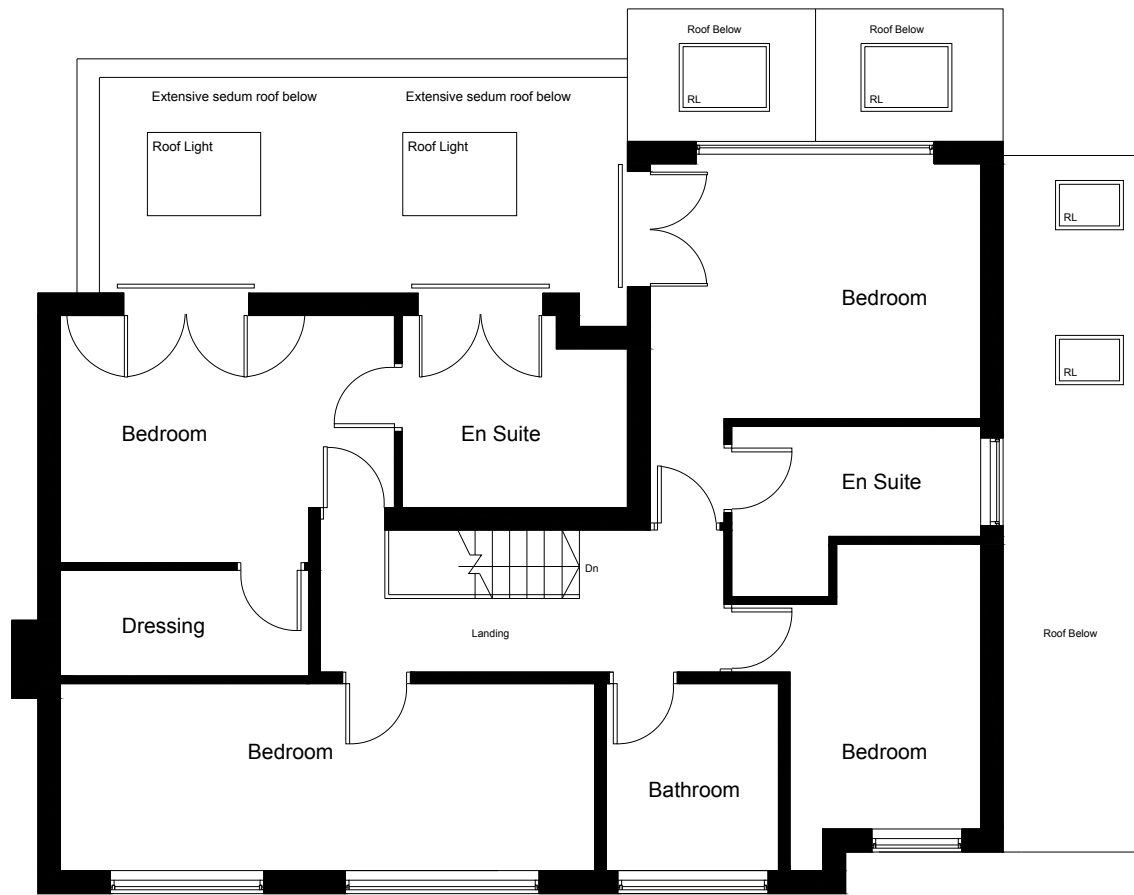

Rev	Description	Date
Rev G	PD - PRIOR APPROVAL ISSUE	22.02.21
Rev F	PD - LDC ISSUE	30.12.20
Rev E	CLIENT ISSUE FOR COMMENT	27.12.20
Rev D	PRE APPLICATION ISSUE	18.11.20
Rev C	PLANNING ISSUE	08.09.20
Rev B	CLIENT ISSUE FOR COMMENT	05.09.20
Rev A	CLIENT ISSUE FOR COMMENT	22.08.20

Client  
Mr and Mrs  
Darwell-Taylor

Job title  
Sorrel, Lower Farm Road,  
Effingham  
KT24 5JL

Drawing title  
Proposed First Floor Plan

PHILIP ROY ARCHITECTURE  
philiproyarchitecture.com

Scale	Date	Drawn
Varies @ A3	02.21	PR

PLANNING ISSUE

INFORMATION ONLY

Drawing No	REV
0100-P-011	REV G

PROPOSED FIRST FLOOR PLAN  
SCALE 1:100



FIRST FLOOR PLAN IN CONTEXT  
SCALE 1:500

