
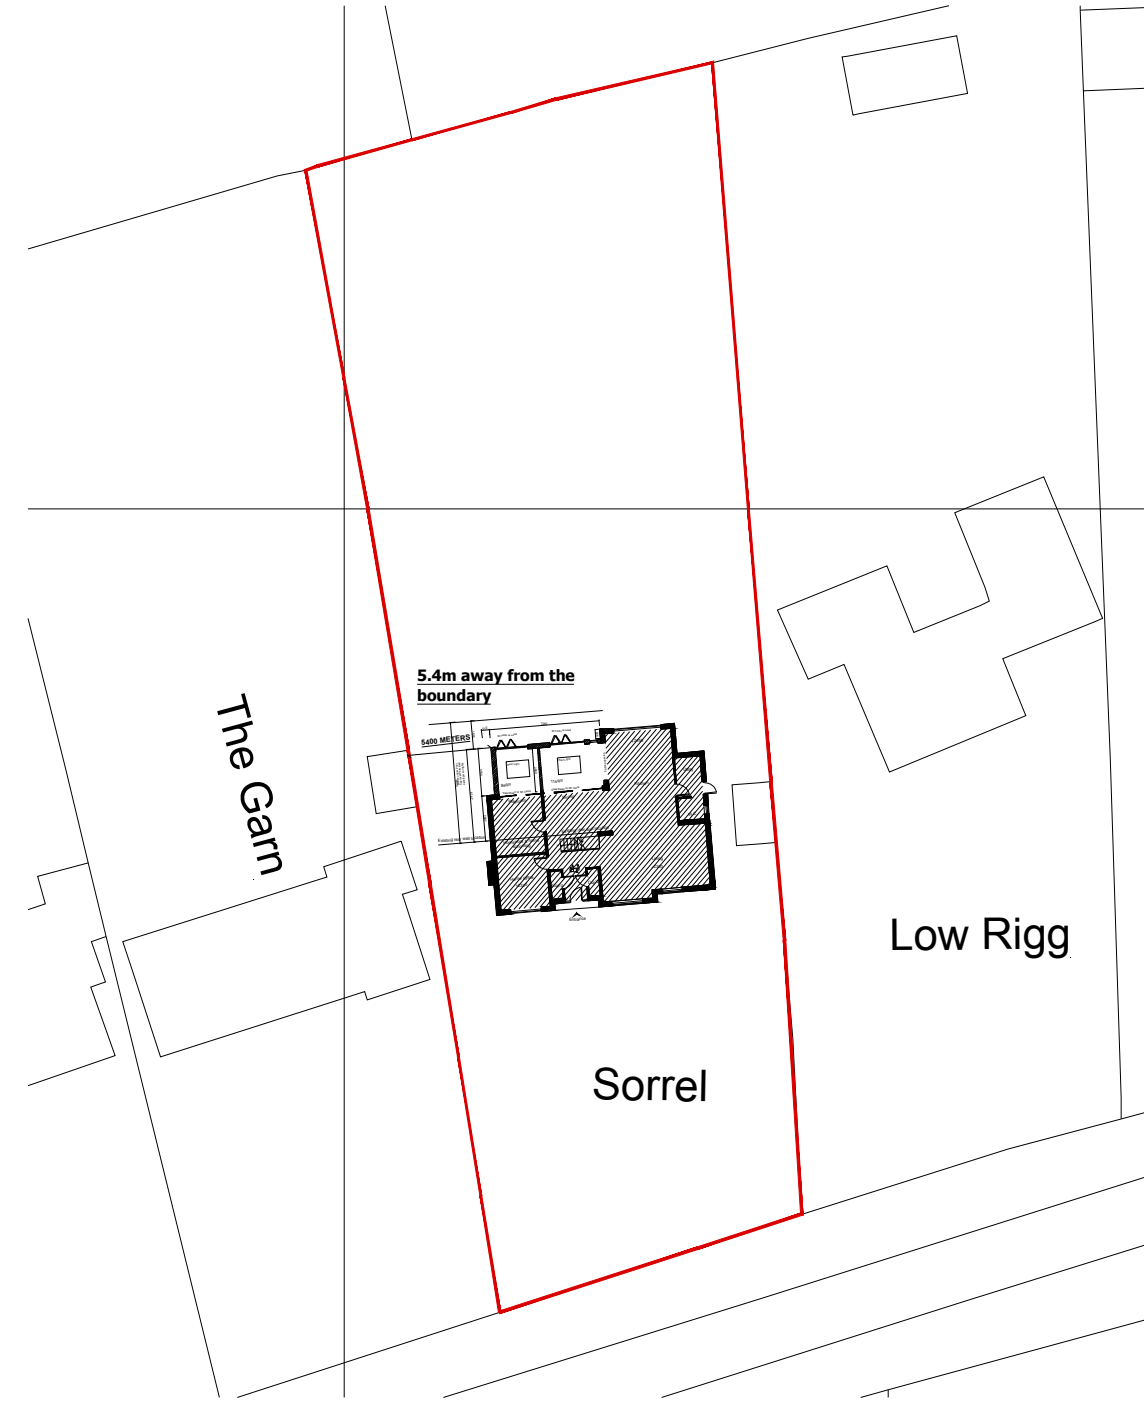


NOTE. DESIGN MEETS
PERMITTED DEVELOPMENT RIGHTS
PRIOR APPROVAL LARGER HOME
EXTENSION

DRAWING FOR PLANNING PURPOSES ONLY

Approximate Site and Application boundary

Crown Copyright and database rights OS Licence no.100019980

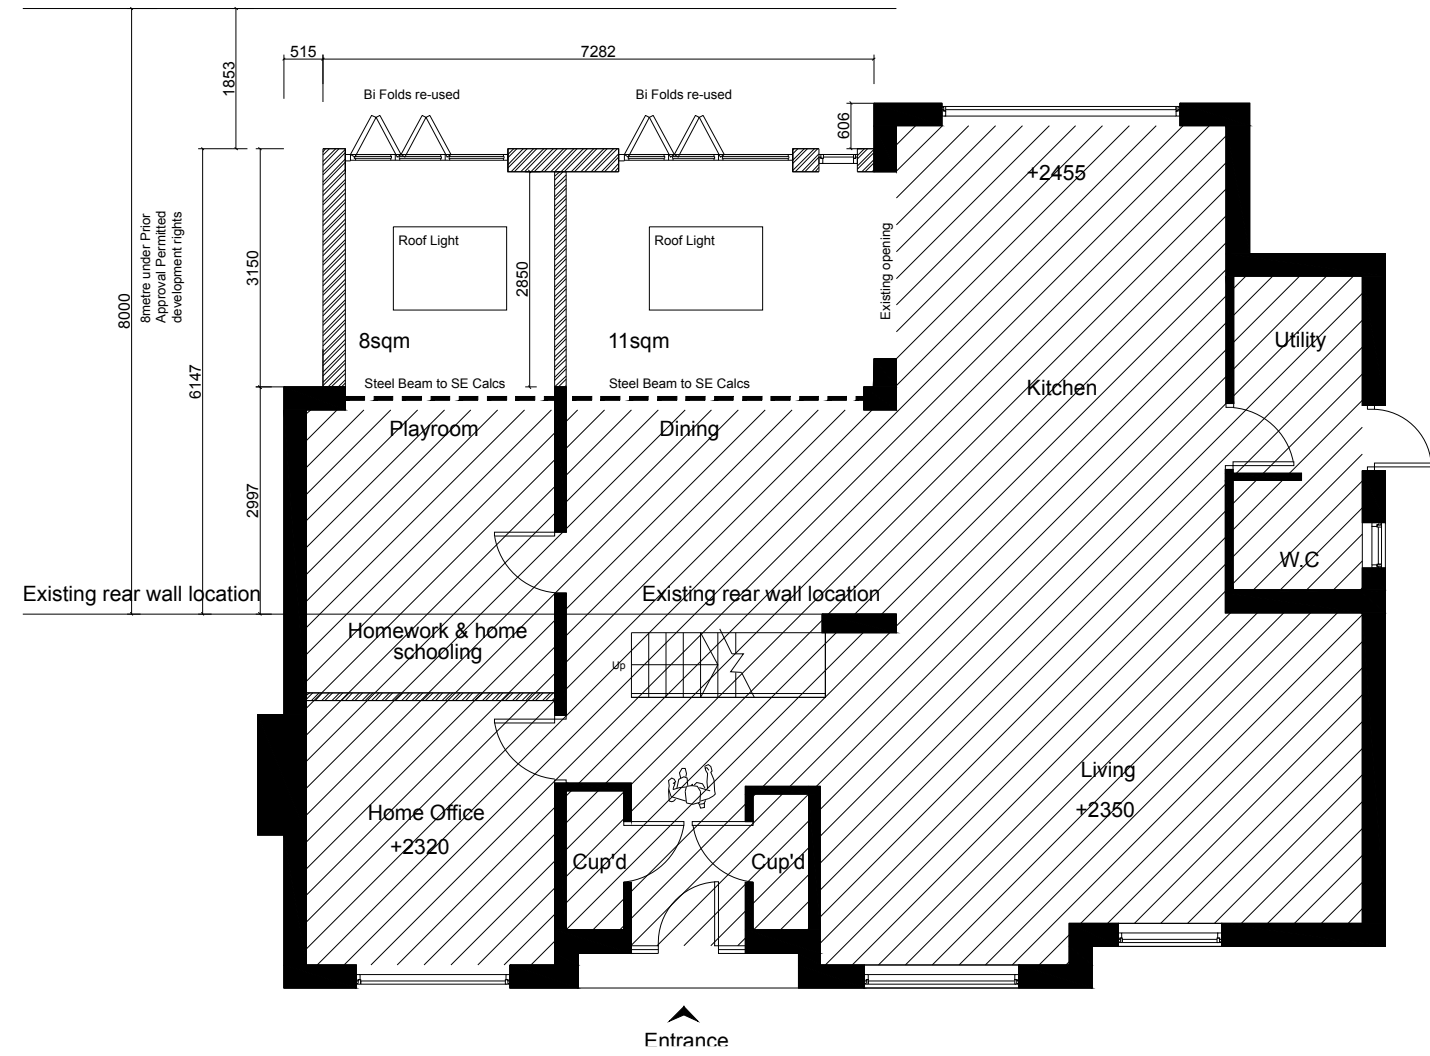

Rev	Description	Date
Rev H	PD - PRIOR APPROVAL ISSUE	22.02.21
Rev G	PD - LDC ISSUE	30.12.20
Rev F	CLIENT ISSUE FOR COMMENT	27.12.20
Rev E	PRE APPLICATION ISSUE	18.11.20
Rev D	DIMENSIONS ADDED	11.09.20
Rev C	PLANNING ISSUE	08.09.20
Rev B	CLIENT ISSUE FOR COMMENT	05.09.20
Rev A	CLIENT ISSUE FOR COMMENT	22.08.20

Client
Mr and Mrs
Darwell-Taylor

Job title
Sorrel, Lower Farm Road,
Effingham
KT24 5JL

Drawing title
Proposed Ground Floor
Plans
PHILIP ROY ARCHITECTURE
philiproyarchitecture.com


Scale	Date	Drawn
Varies @ A3	02.21	PR

PLANNING ISSUE
INFORMATION ONLY

Drawing No	Rev
0100-P-010	REV H

PROPOSED GROUND FLOOR PLAN

SCALE 1:100

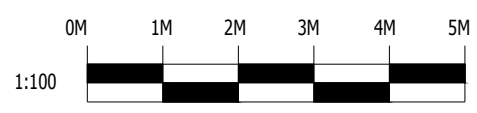

GROUND FLOOR IN CONTEXT

SCALE 1:500

