




GROUND FLOOR PLAN

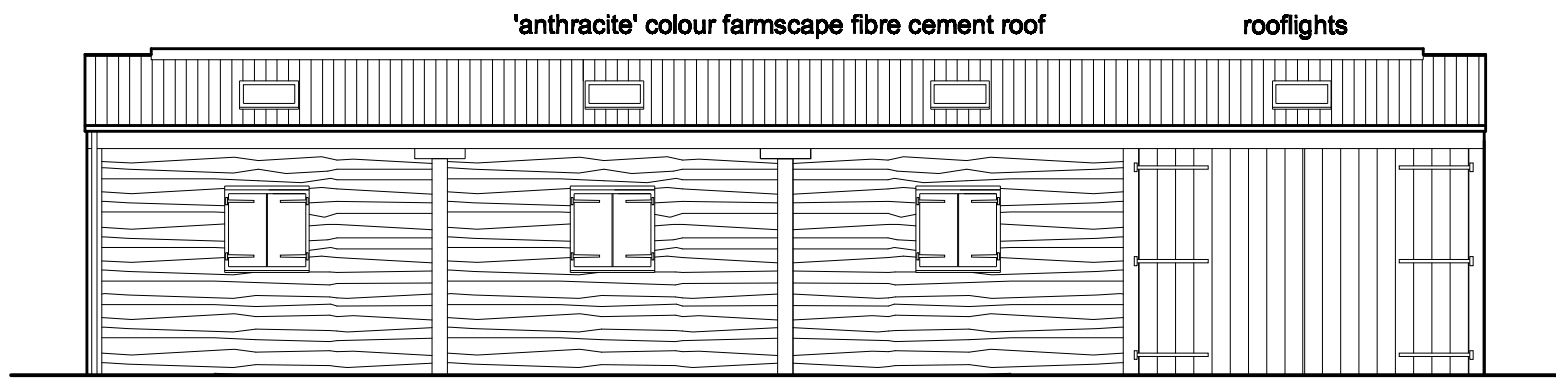


SOUTH EAST ELEVATION

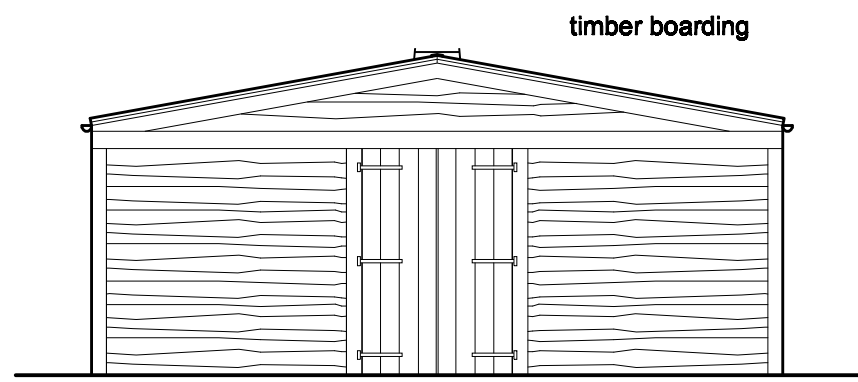

NORTH EAST ELEVATION

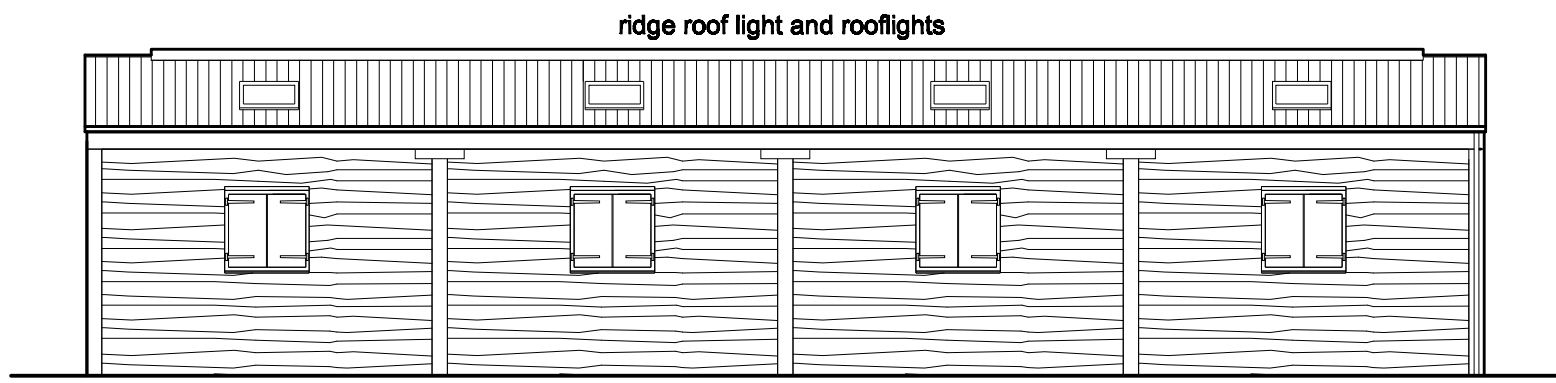

NORTH WEST ELEVATION

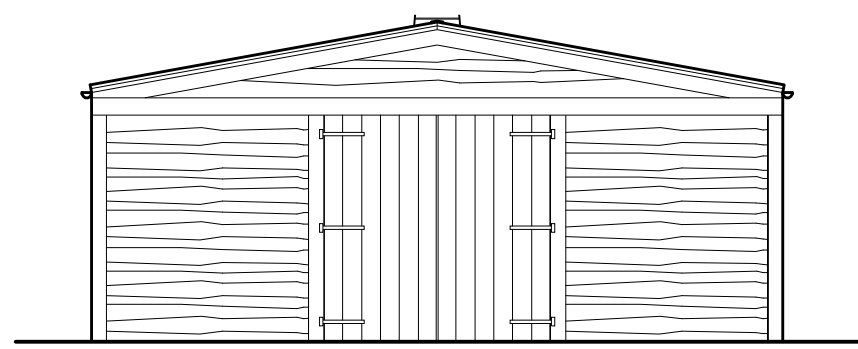

SOUTH WEST ELEVATION



KATE STOREY client		
PROPOSED CONVERSION STABLES / STORE BUILDING THE SAW MILLS MAIN ROAD HAWKSWORTH NOTTS job title		
existing floor plan and elevations drwg title		
scale 1 : 100 A3	2316 / 2	B
date jan 2021	drwg no	rev

trevor muir architect

104 LAMBLEY LANE BURTON JOYCE NOTTINGHAM N014 5BL
TEL NO : 0115 931 2402 : FAX NO : 0115 931 2097
tm@trevormuir.co.uk www.trevormuir.co.uk