




Proposed Long Section

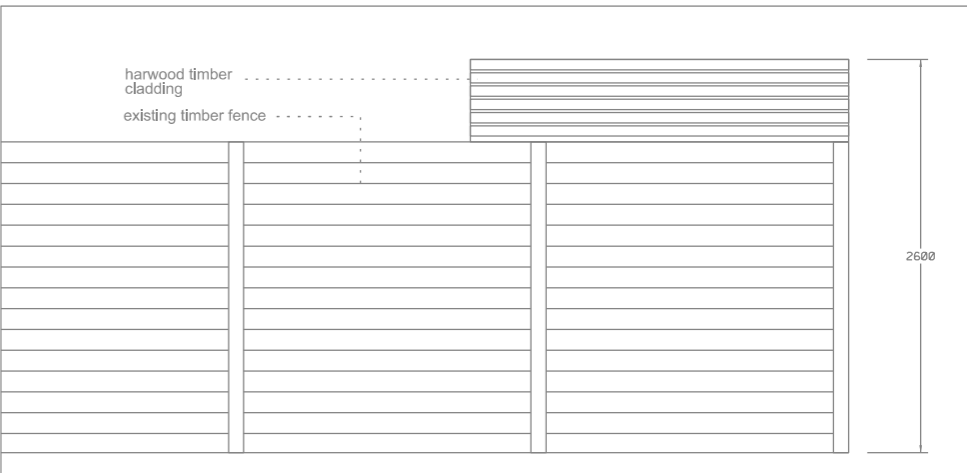


Garden Office Side Elevation

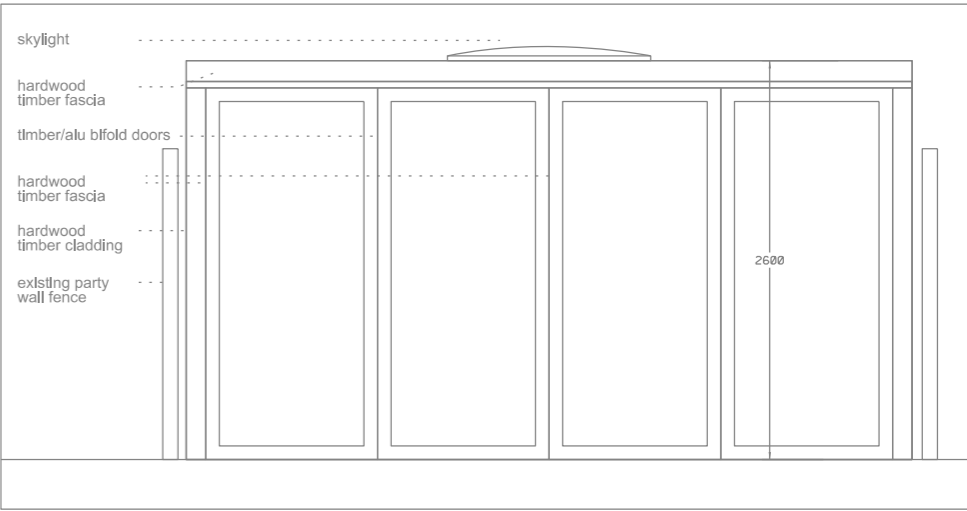

Garden Office Front Elevation

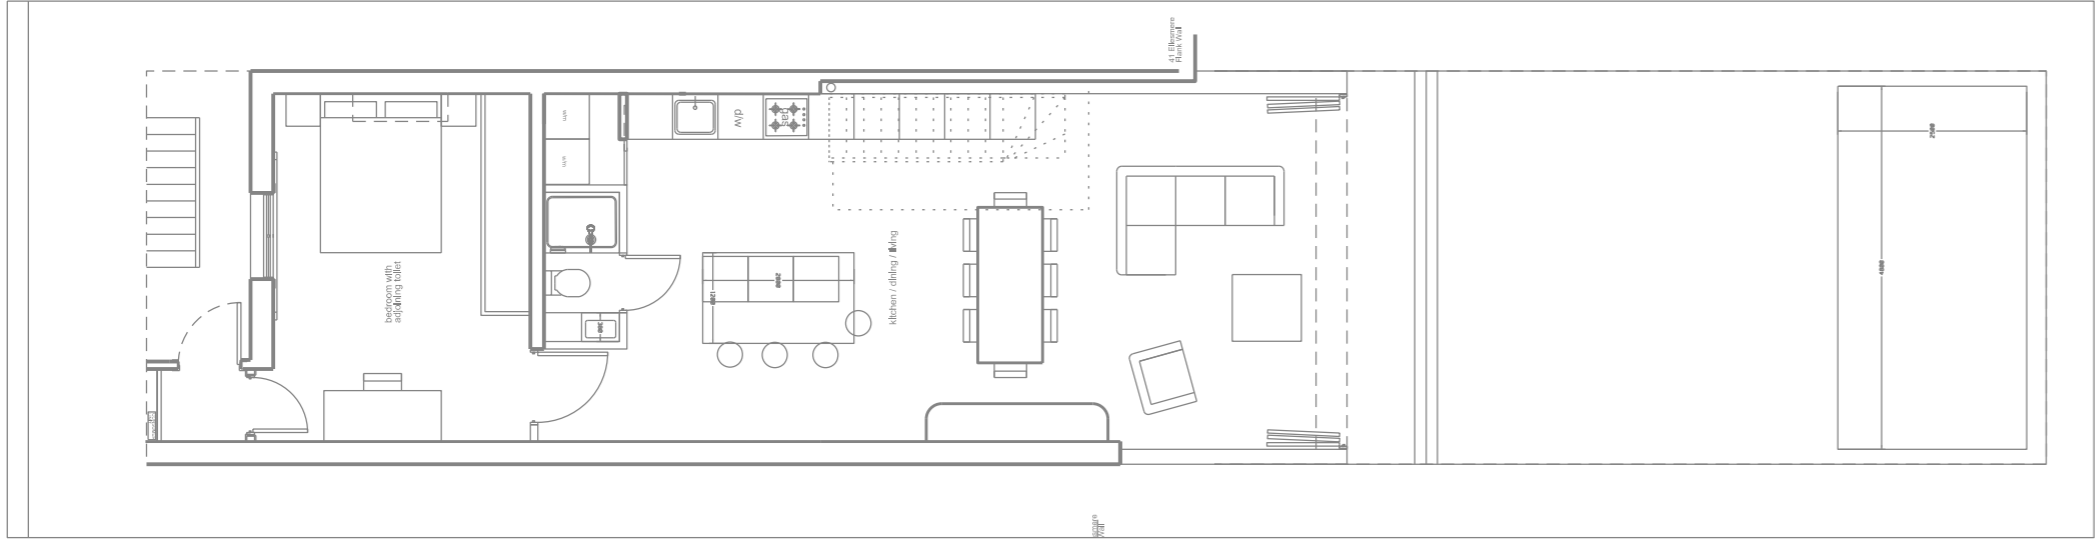

Proposed Lower Ground Plan

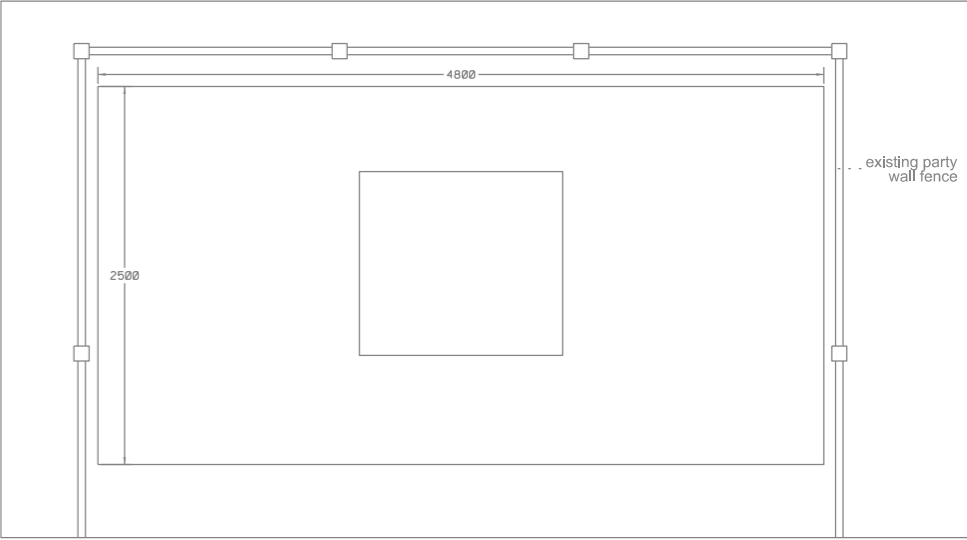

Garden Office Plan

COPYRIGHT AND NOTES:
DO NOT SCALE FROM THE DRAWING. ALL DRAWINGS AND DIMENSIONS ARE INDICATIVE, DIAGRAMMATIC AND INTENDED TO ILLUSTRATE GENERAL PRINCIPLES ONLY. ALL DIMENSIONS ARE TO BE VERIFIED ON SITE BY CONTRACTOR. ALL DRAWINGS TO BE READ IN CONJUNCTION WITH ALL OTHER ARCHITECTS / ENGINEERS DRAWINGS AND SPECIFICATIONS

CLIENT: RICHARD AND LISA BEVAN
PROJECT: 43 ELLESMERE ROAD E3 5QU

DRAWING TITLE: PROPOSED LONG SECTION AND GARDEN OFFICE DETAILS
SCALE: 1:50 @ A1, 1:100 @ A1
DRAWING STATUS: PLANNING
REV: A

