



Existing Site Section A-A
Scale 1:200



Existing Site Section B-B
Scale 1:200

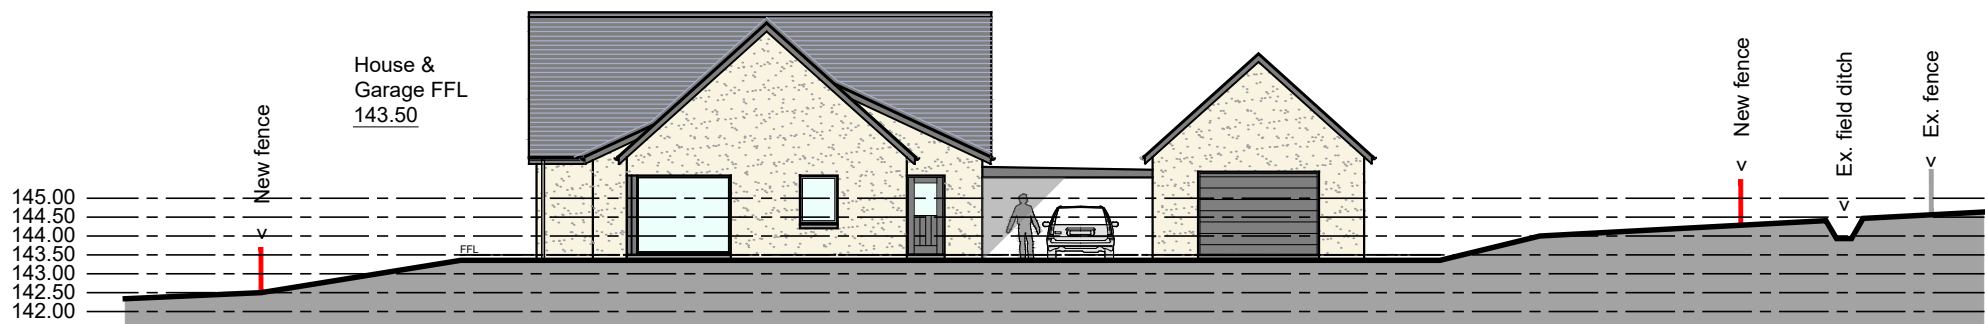

Proposed Site Section A-A
Scale 1:200

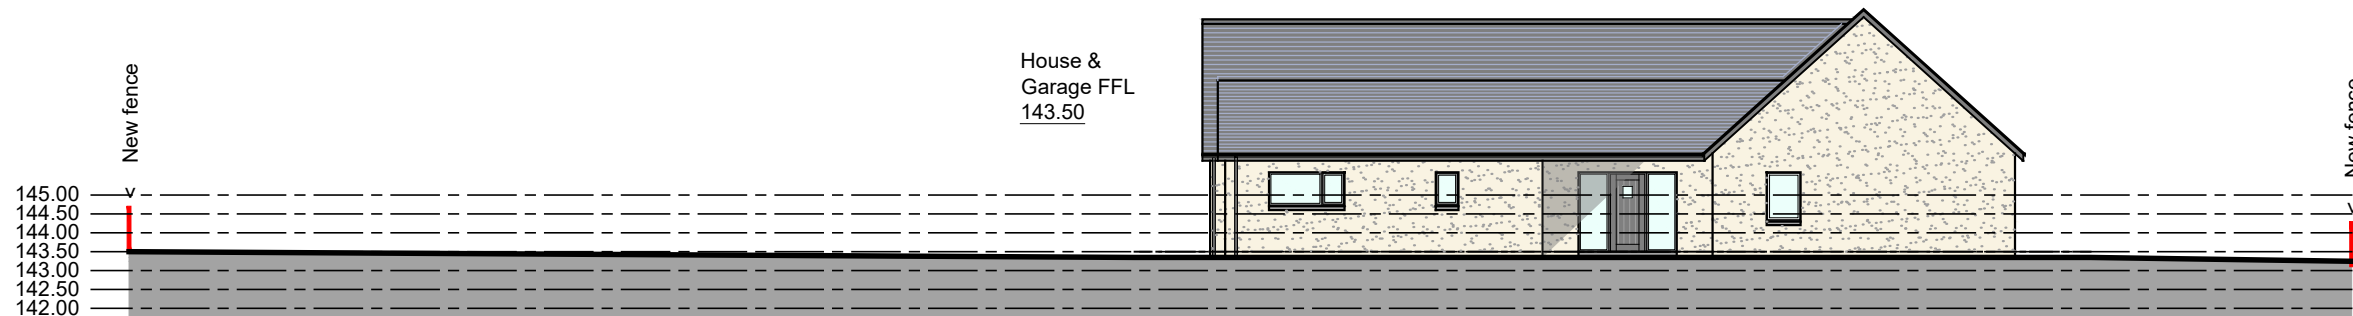


Proposed Site Section B-B
Scale 1:200


MATERIALS

- Wall finish - Off-white dry dash render
- Roof finish - Slate effect concrete tiles
- Window and door finish - Grey uPVC
- Rainwater goods - Grey uPVC

Rev.	Details	Date	By

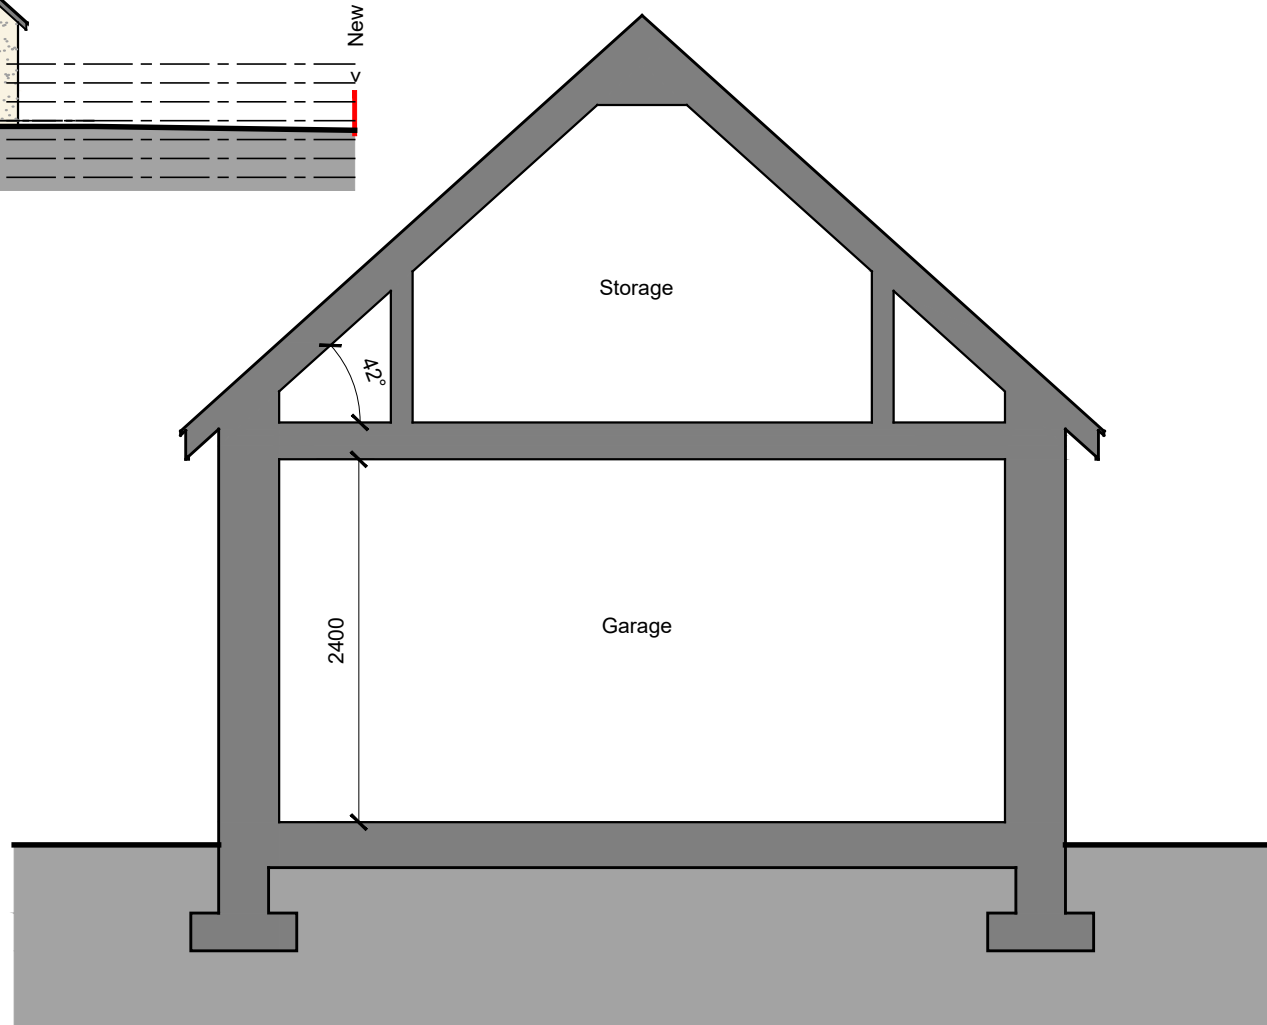

Garage Section
Scale 1:50

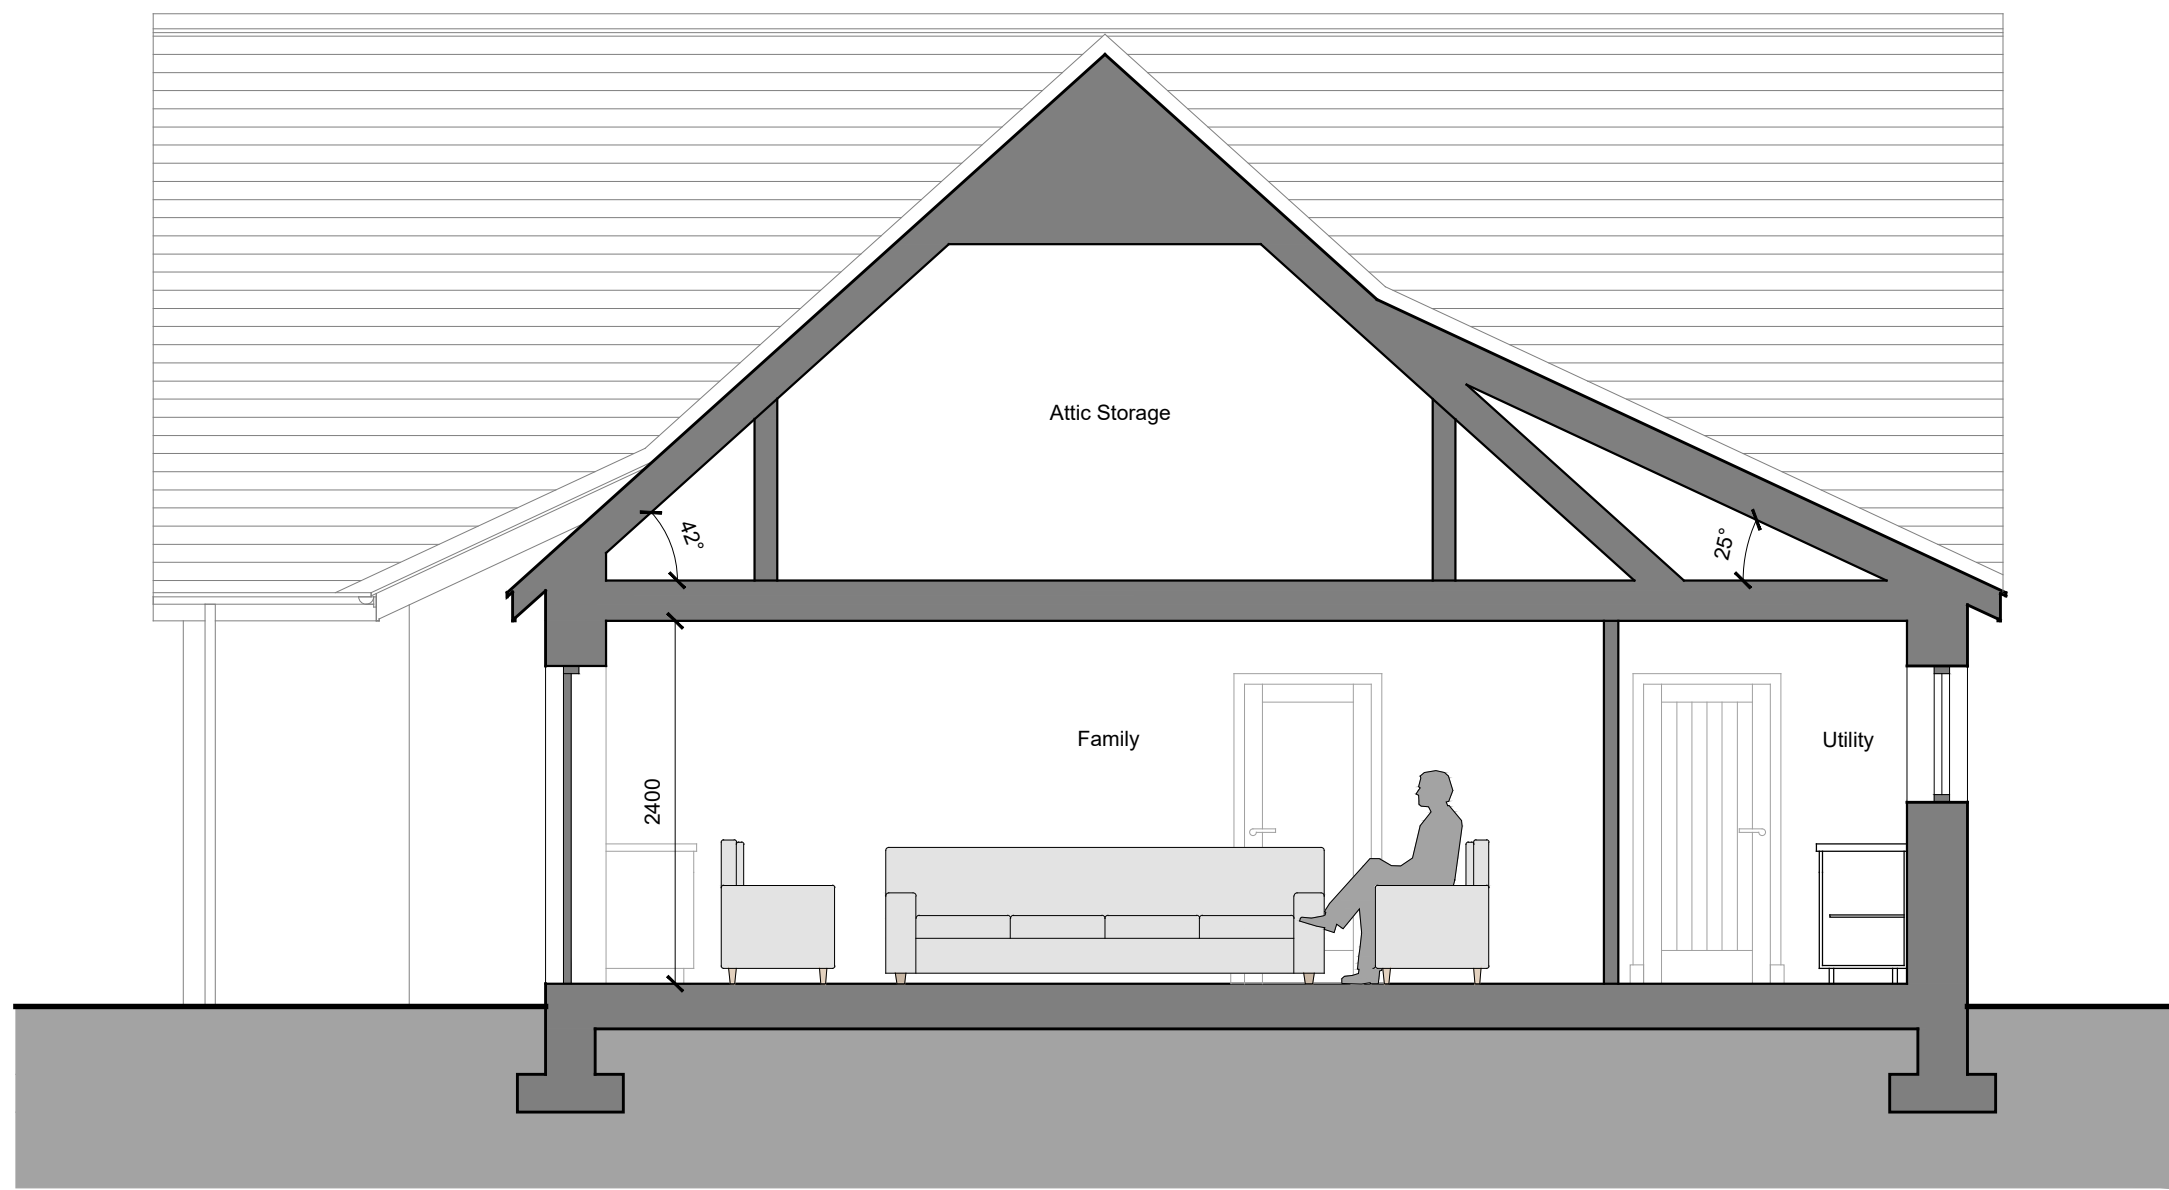


House Section (Family / Utility)
Scale 1:50




Proposed Site Plan
Scale 1:200

Proposed Bin Store

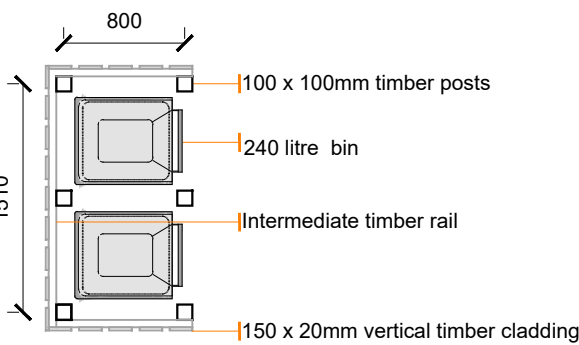


Plan

Scale 1:50

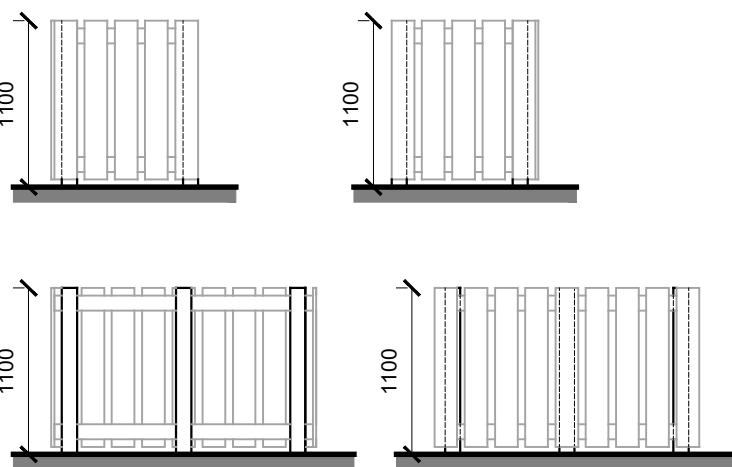

Elevations
Scale 1:50

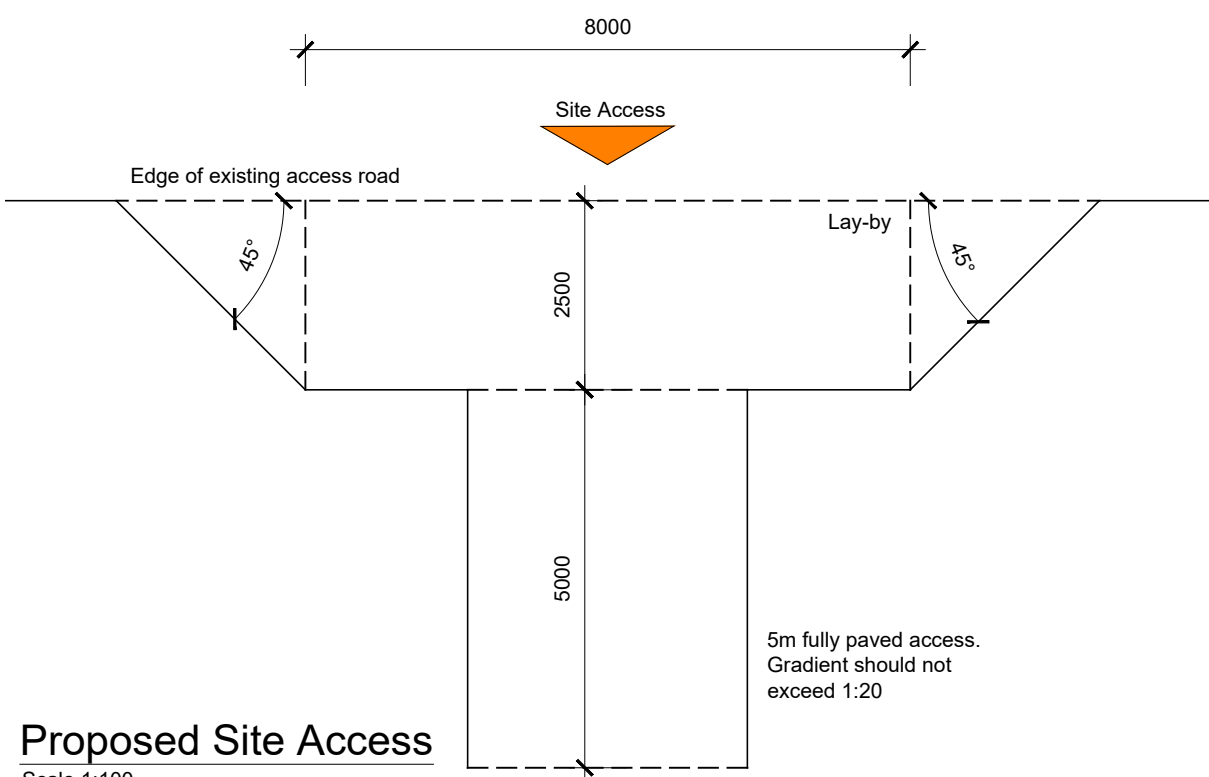

Proposed Site Access
Scale 1:100

Project	
New House	
Raffanshaugh Gamrie BANFF AB45 3HQ	
Mr Gauld	
Drawing	
Planning - Site Plan & Sections	
Scale	Date
As noted @ A1	February 2021
Revision	Dwg No
-	2387-021
1-01464 841113 e-office@johnwinkdesign.co.uk Midtown of Foudland Glens of Foudland Huntly Aberdeenshire AB54 6AR	
Note Dimensions must not be scaled from this drawing. If in any doubt - ask! All dimensions to be checked prior to work commencing or prior to any components being manufactured. Any discrepancy to be reported. All work and material to comply fully with all current British Standards Codes of Practice, building regulations, IEE regulations and all HSE acts.	
This drawing is copyright of John Wink Design. ©	

