




Rev:	Details:	Date:	By:

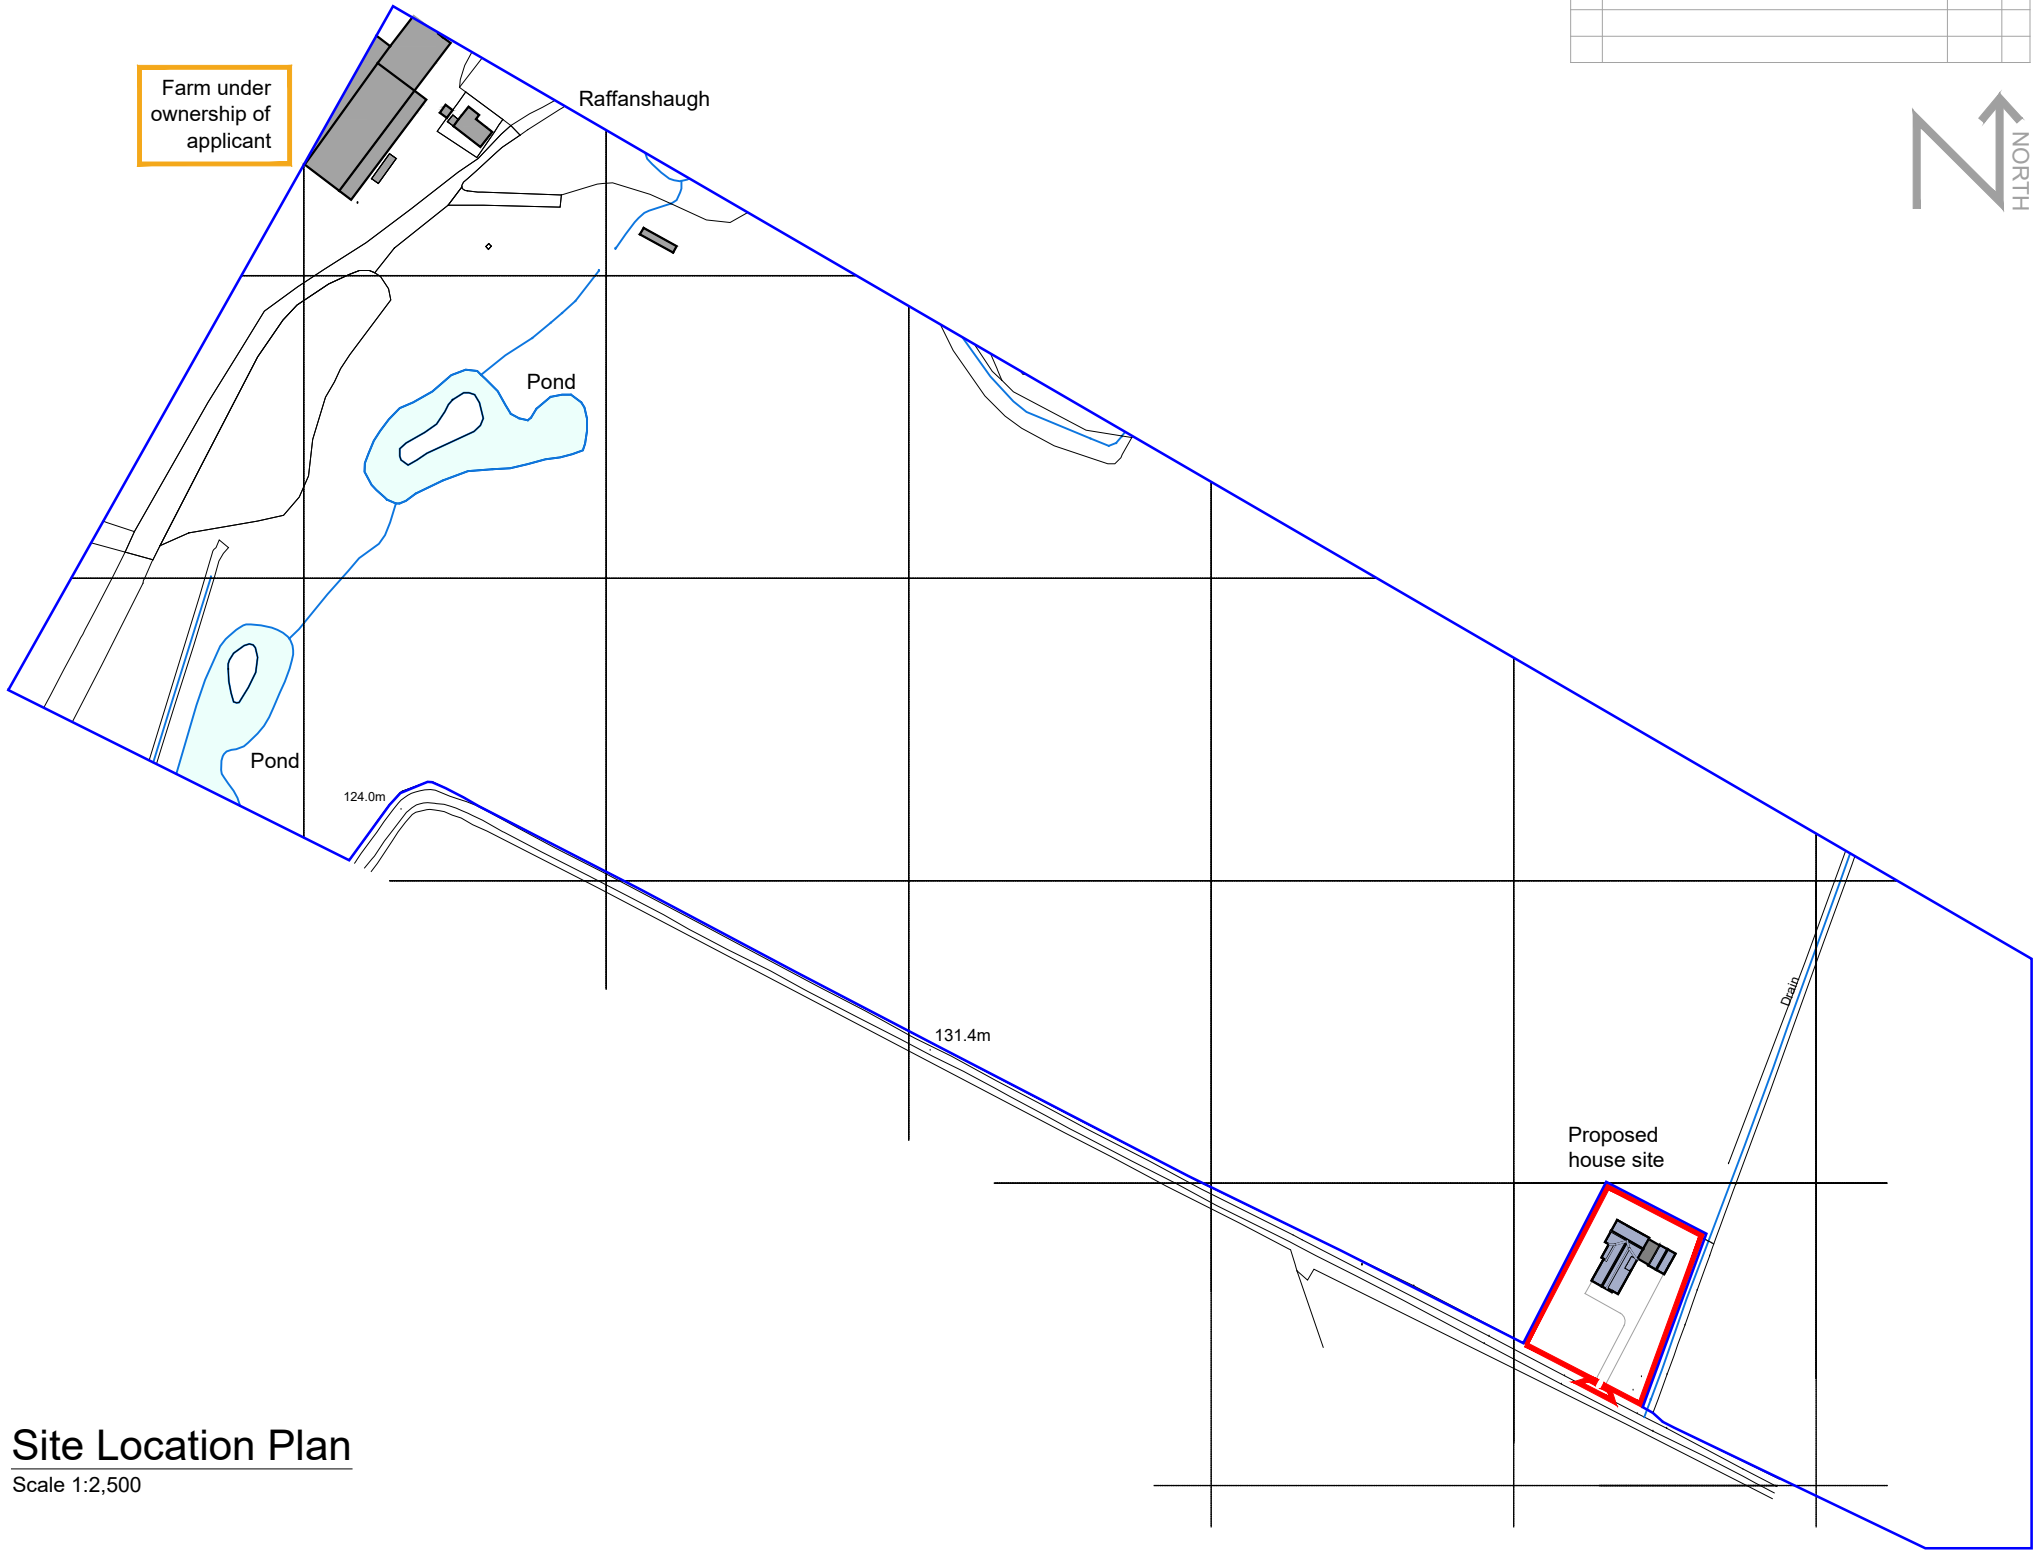

Site Location Plan
Scale 1:2,500



Ordnance Survey Map
Scale 1:50,000

Project New House		 JOHN WINK DESIGN
Raffanshaugh Gamrie BANFF AB45 3HQ		
Mr Gauld		
Drawing Planning - Site Plan & Sections		
Scale As noted @ A3	Date February 2021	 CIAT Registered Practice
Revision -	Drg No 2387-SLP	
t-01464 841113 e-office@johnwinkdesign.co.uk Midtown of Foudland Glens of Foudland Huntly Aberdeenshire AB54 6AR		
Note Dimensions must not be scaled from this drawing. If in any doubt - ask! All dimensions to be checked prior to work commencing or prior to any components being manufactured. Any discrepancy to be reported. All work and material to comply fully with all current British Standards Codes of Practice, building regulations, IEE regulations and all HSE acts.		
This drawing is copyright of John Wink Design. ©		