

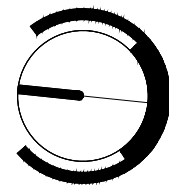
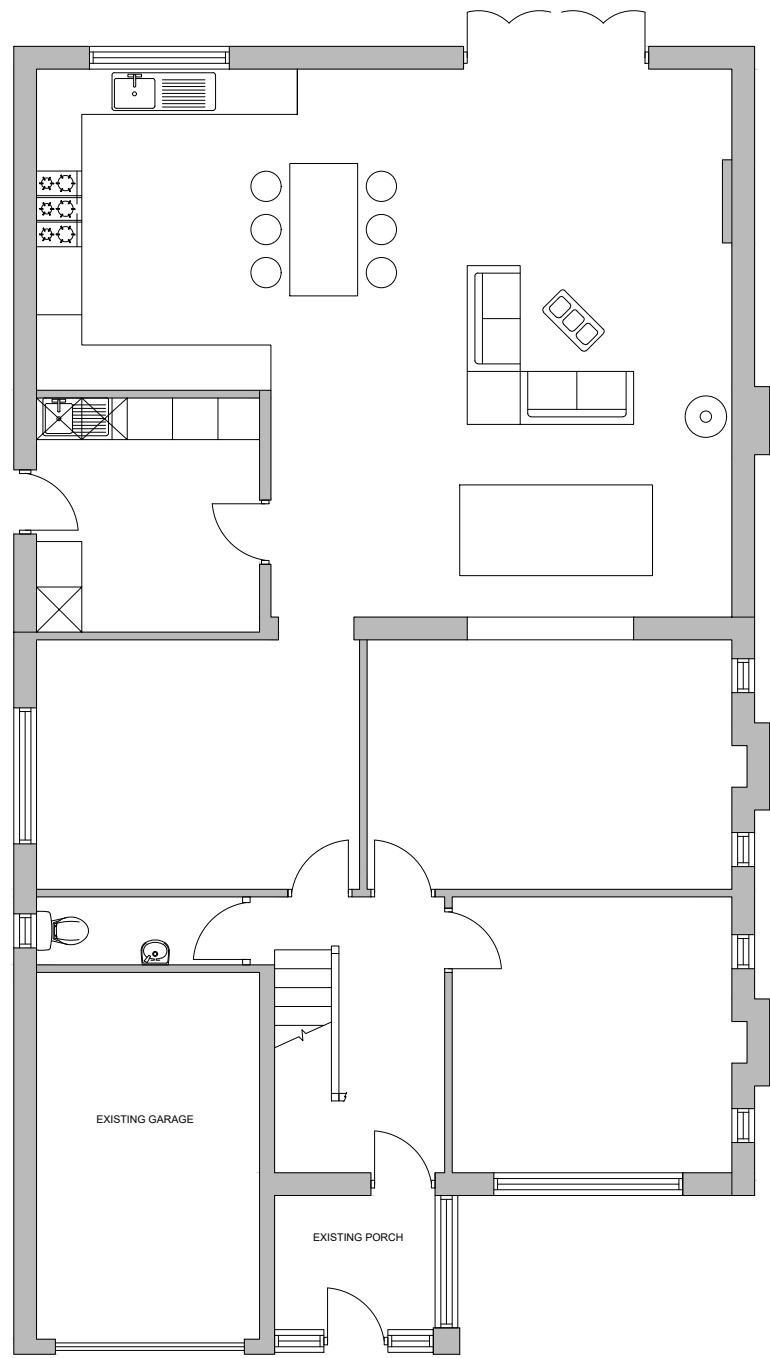
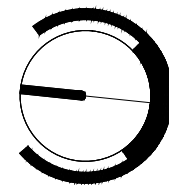





Contractors are not to scale dimensions from this drawing

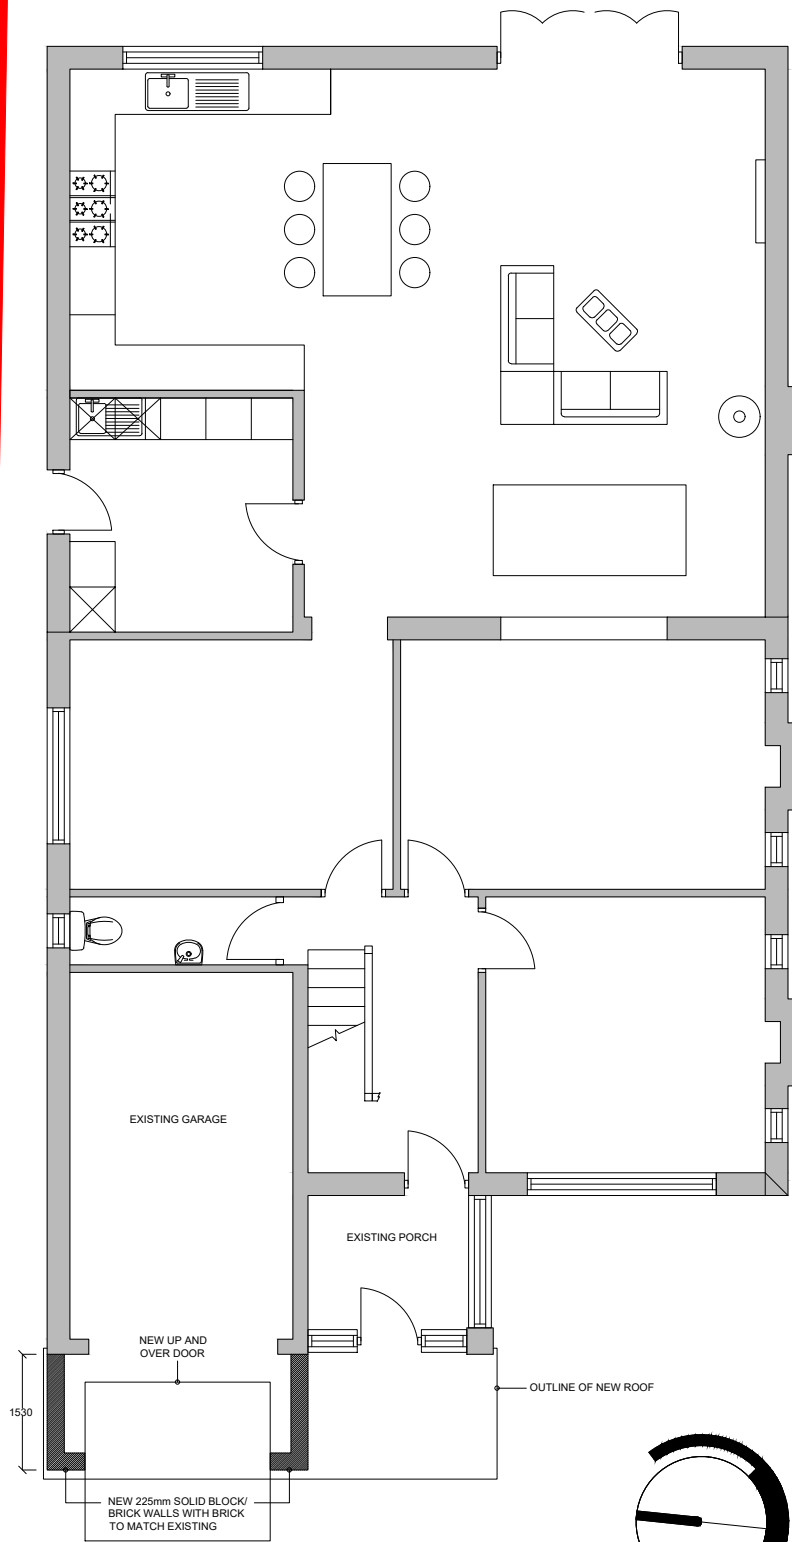


Existing Ground Floor Plan

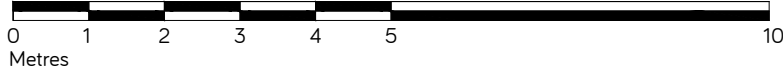

Proposed Ground Floor Plan

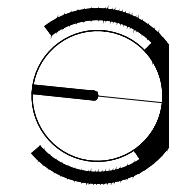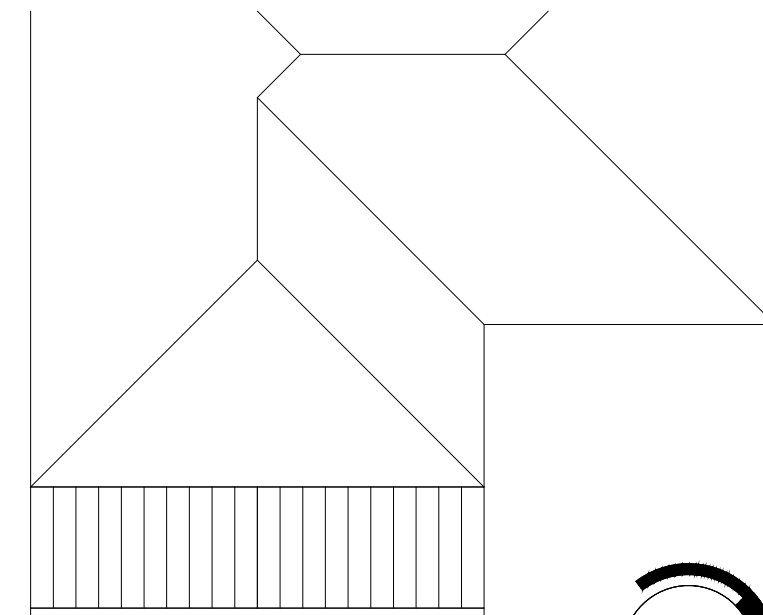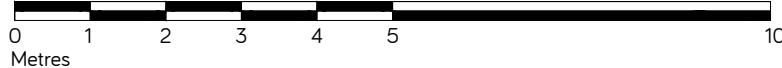

Proposed Roof Plan


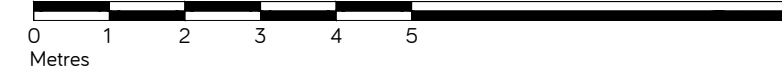


Site Plan Scale 1:1250

graham coule - architect  
mobile 07498 298775  
email - shoresidearchitect@btinternet.com

12 shore road ainsdale merseyside pr8 2pu  
www.shoresidearchitects.com

shoreside  
architects

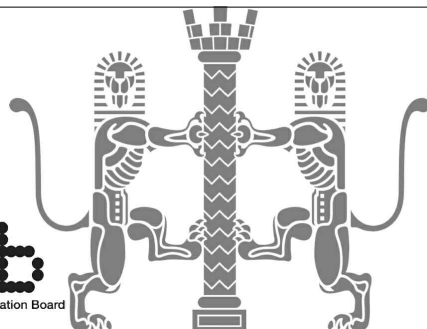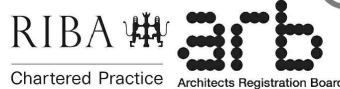

Client  
**Mr & Mrs Pruden**  
Project  
**17 Carrs Crescent West**  
Description  
**Proposed Extension to Garage and Granny Annexe**  
**Existing and Proposed Floor Plan: Garage Ext.**

Status  
**For Planning**  
Scale 1:100 Drawn GAC Date Feb 21  
Job number 21003 Drawing number 03-000 Revision

Original size 100mm @ A3 Copyright Shoreside Architects Limited