
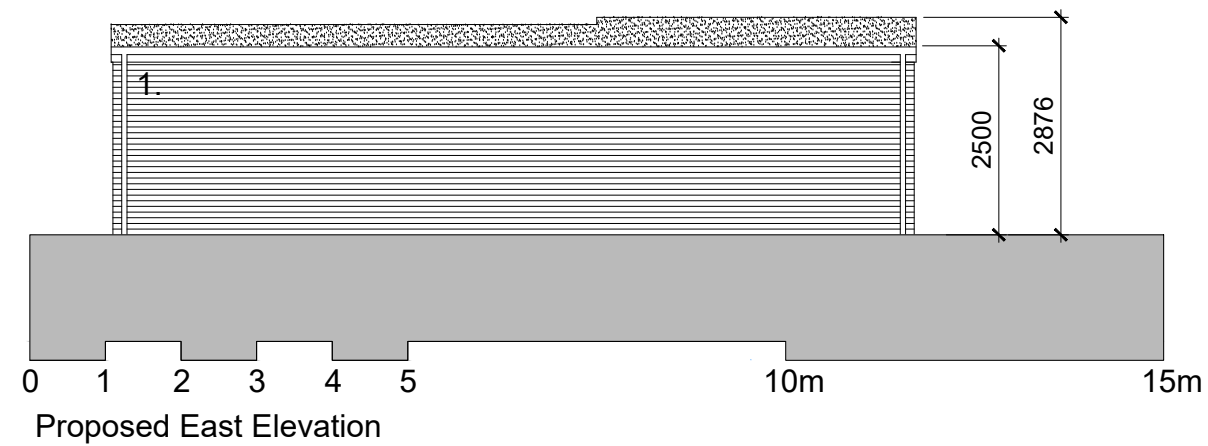


Materials Key

- 1. Face brick to blend with existing
- 2. Roof Tile to blend with existing
- 3. Painted Timber Cladding/Cedral Cladding
- 4. UPVC Double Glazed Windows


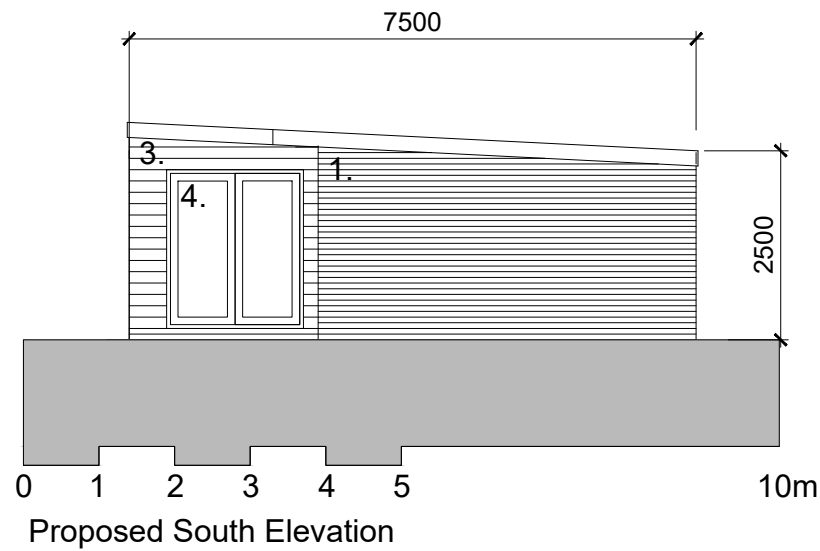


Site Plan Scale 1:1250

graham coule - architect
mobile 07498 298775
email - shoresidearchitect@btinternet.com

12 shore road ainsdale merseyside pr8 2pu
www.shoresidearchitects.com

shoreside
architects

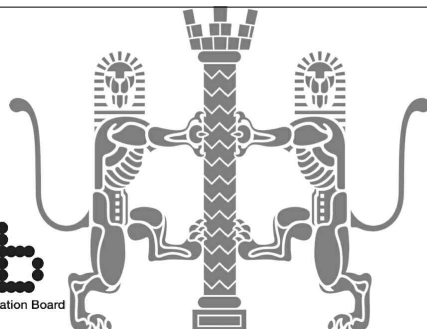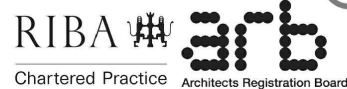

Client
Mr & Mrs Pruden

Project
17 Carrs Crescent West

Description
**Proposed Extension to Garage and Granny Annexe
Proposed Elevations : Granny Annexe**

Status
For Planning

Scale
1:100

Drawn
GAC

Date
Feb 21

Job number
21003

Drawing number
05-001

Revision