
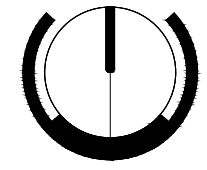
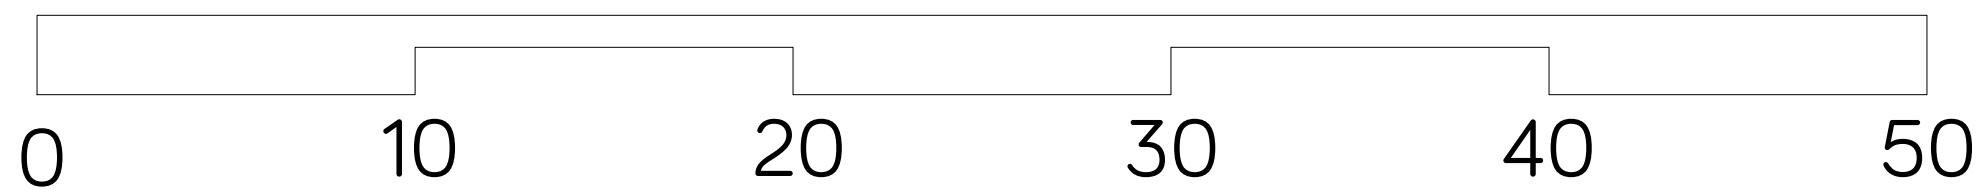


Contractors are not to scale dimensions from this drawing

CARR'S CRESCENT WEST

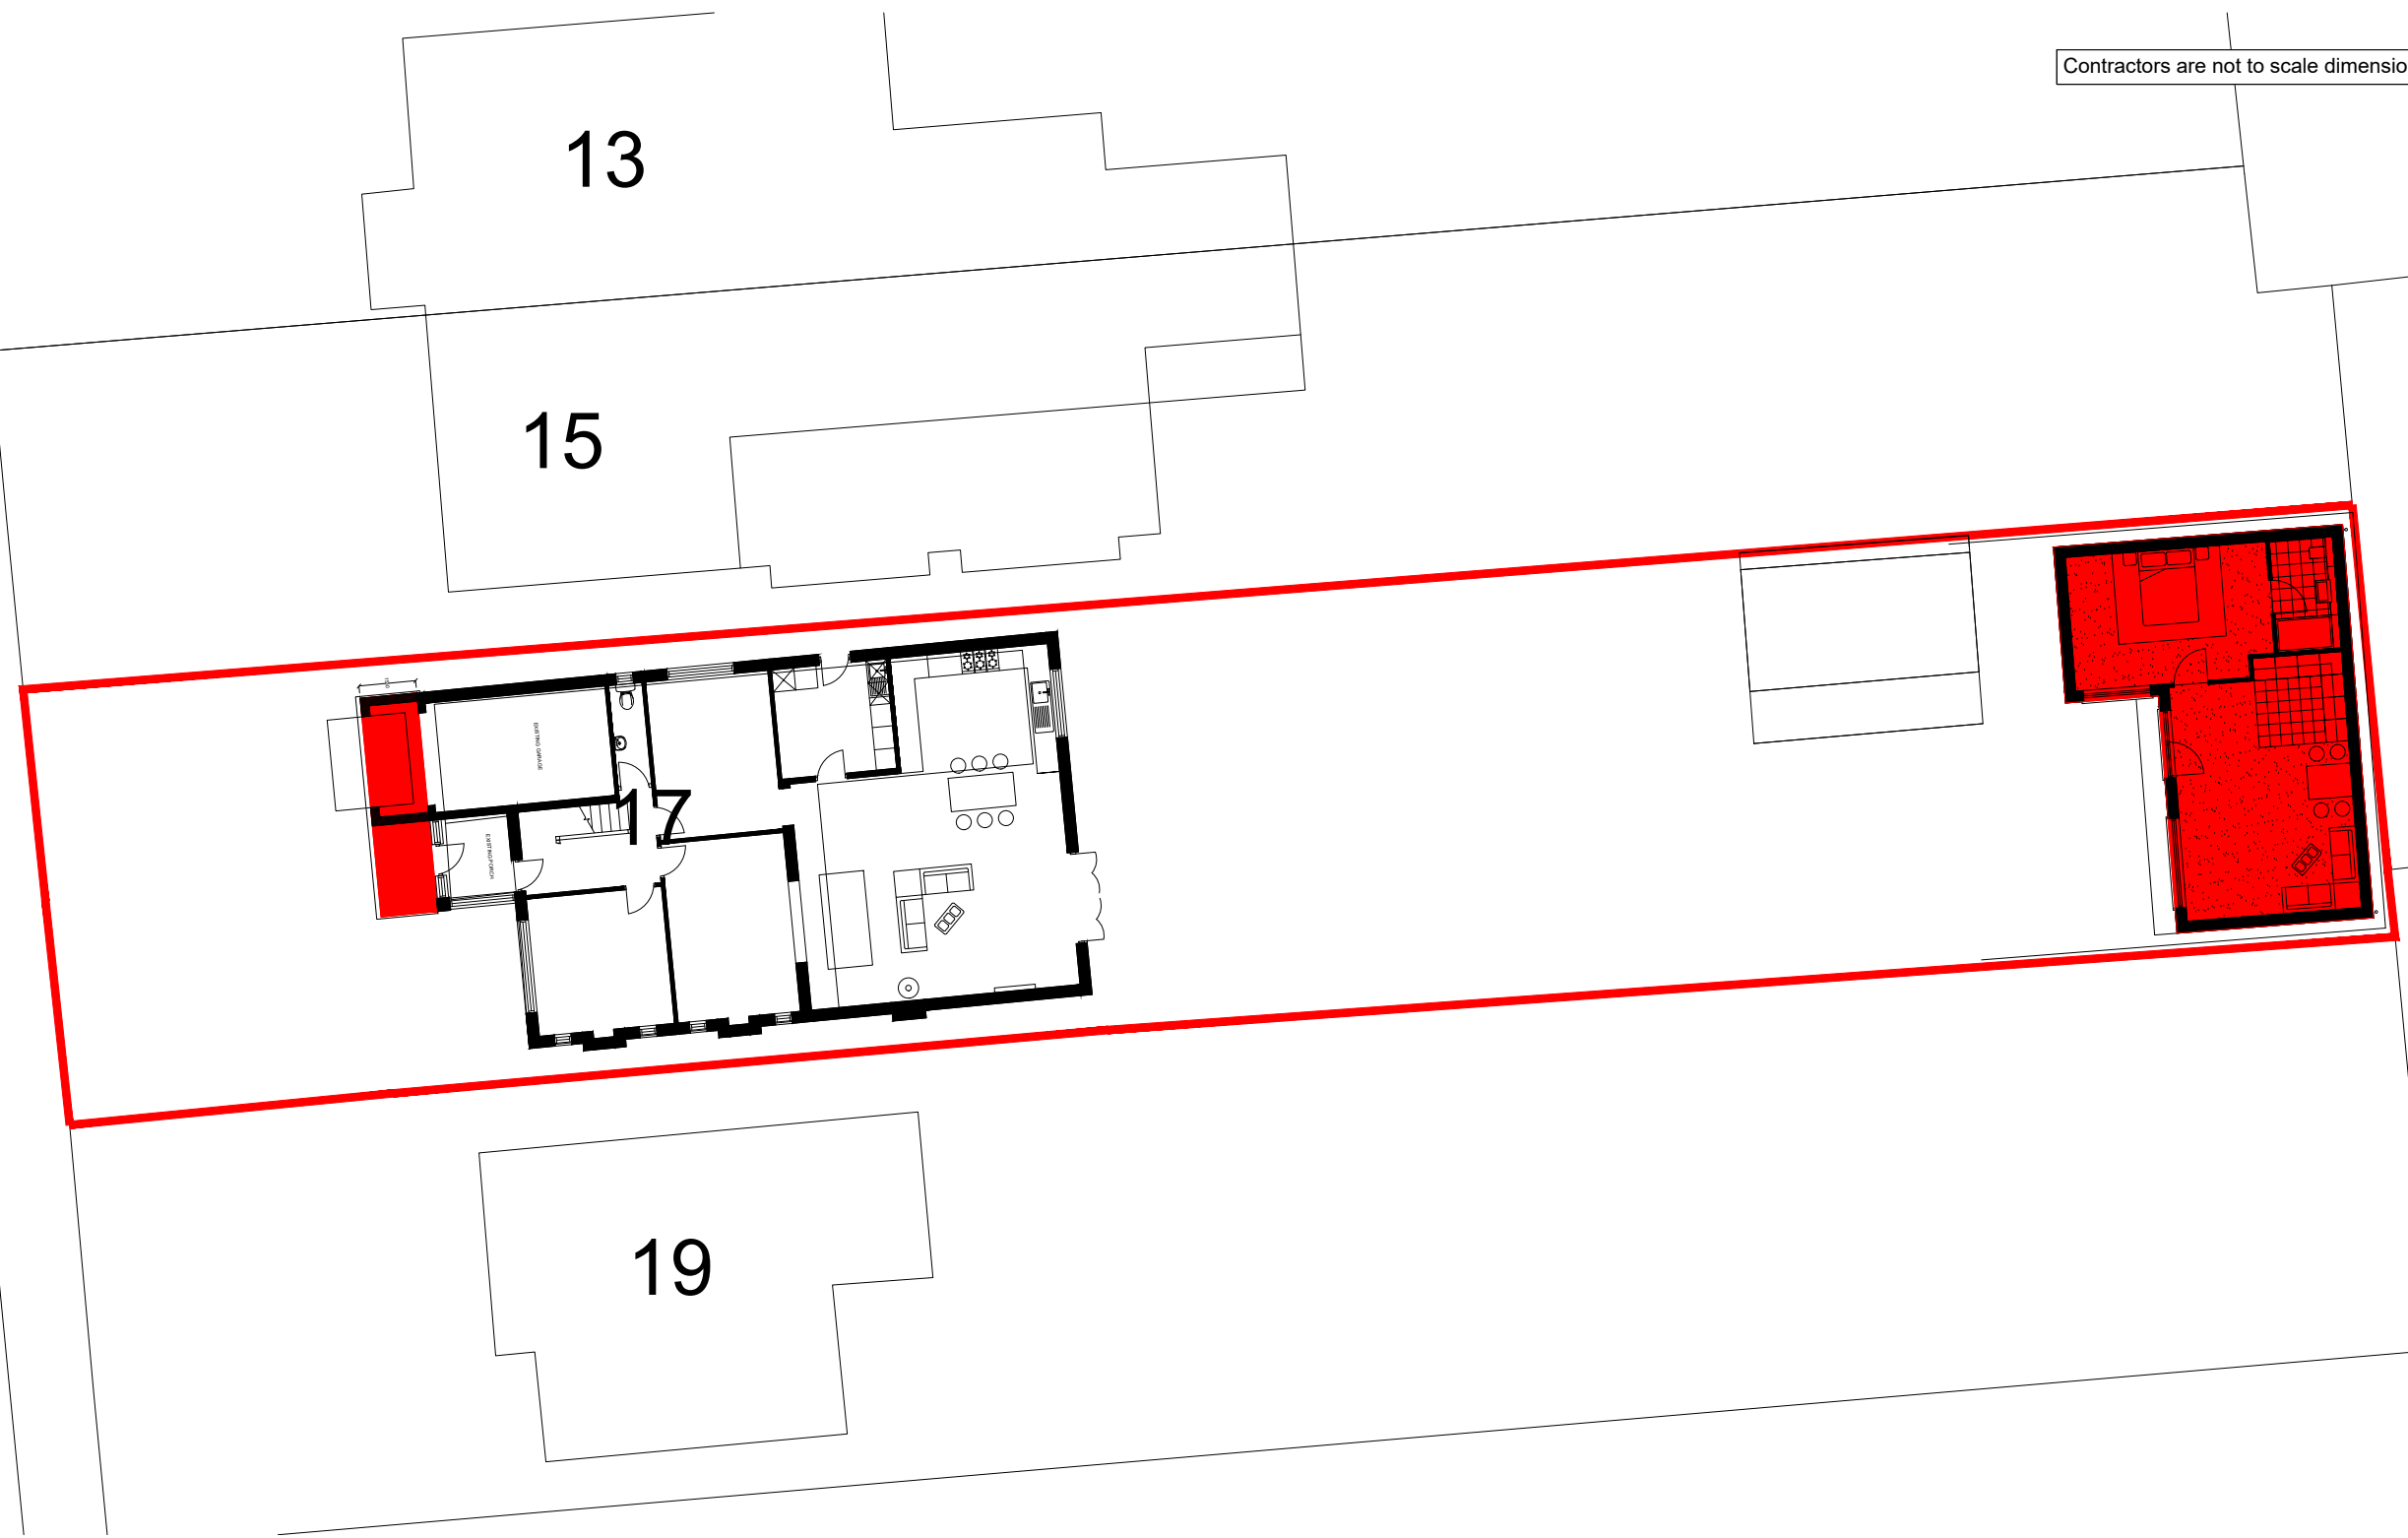


Site Plan Scale 1:1250

graham coule - architect
mobile 07498 298775
email - shoresidearchitect@btinternet.com

12 shore road ainsdale merseyside pr8 2pu
www.shoresidearchitects.com

shoreside
architects

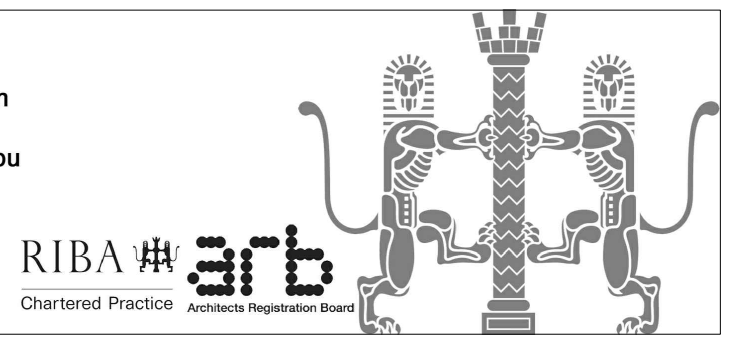

Client
Mr & Mrs Pruden

Project
17 Carrs Crescent West

Description
**Proposed Extension to Garage and Granny Annexe
Proposed Site Plan**

Status
For Planning

Scale 1:200/1:1250 GAC
Job number 21003
Drawing number 02-000

Date Feb 21
Revision

Original size 100mm @ A3 Copyright Shoreside Architects Limited