

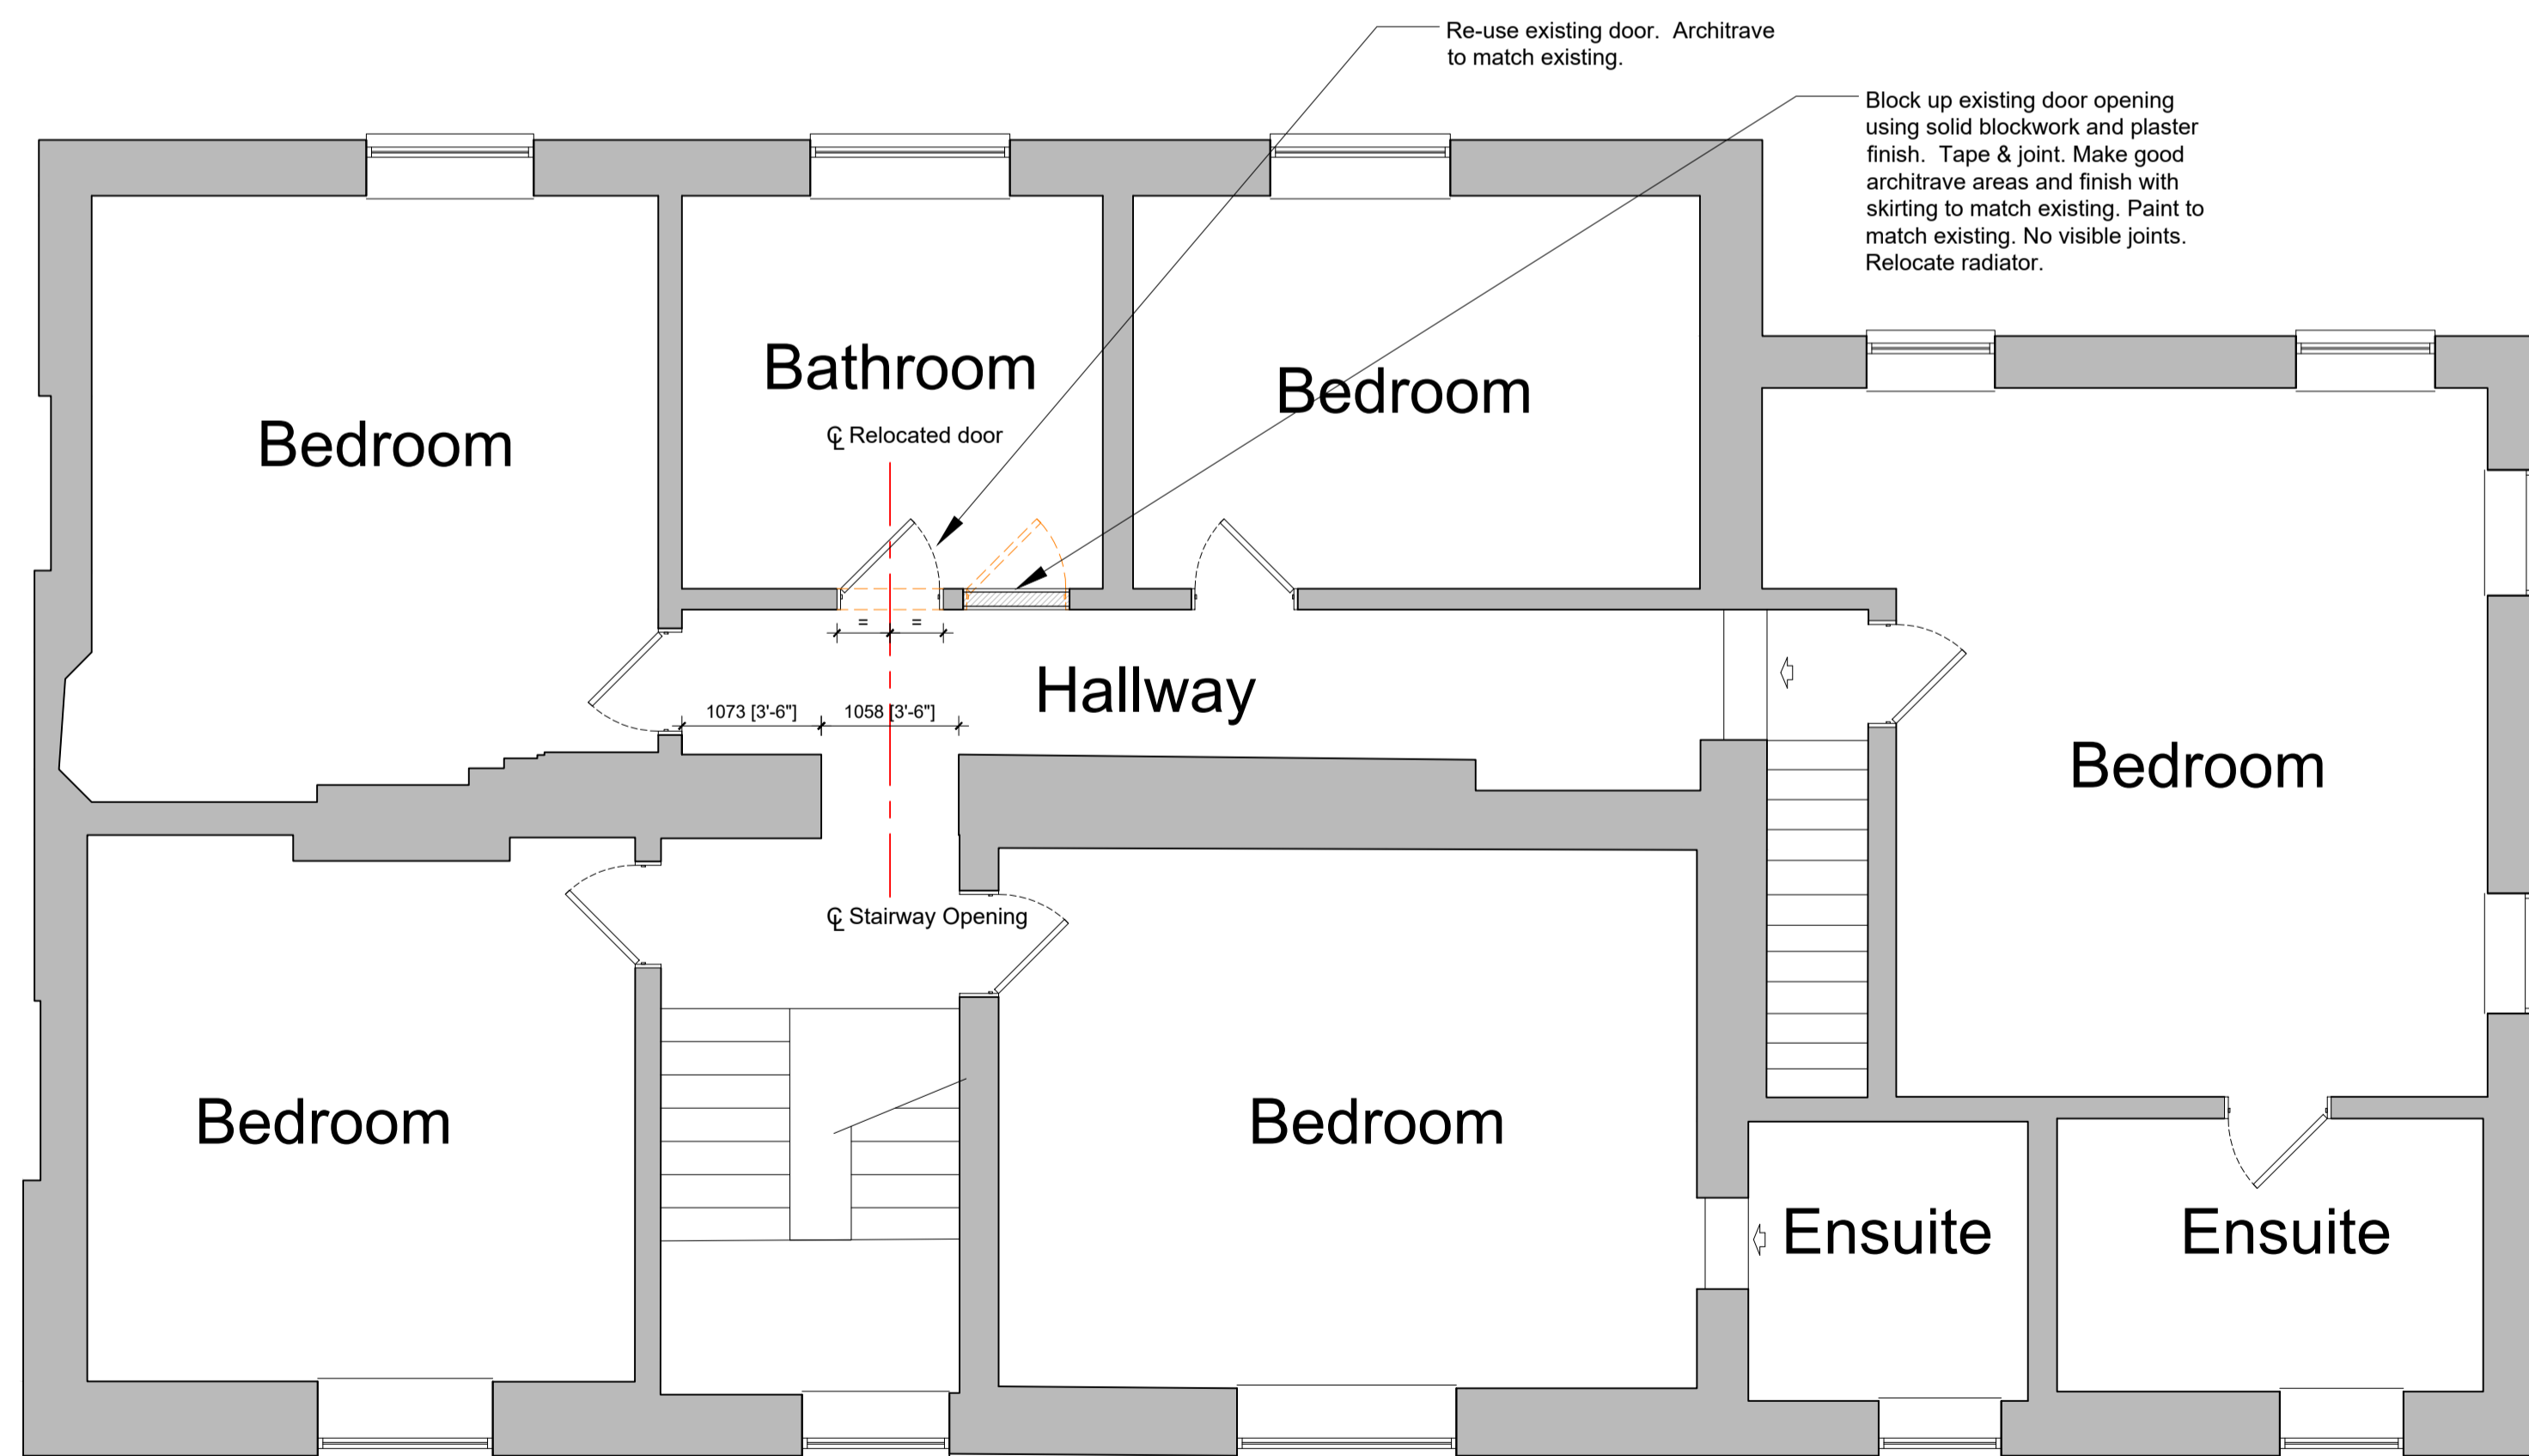
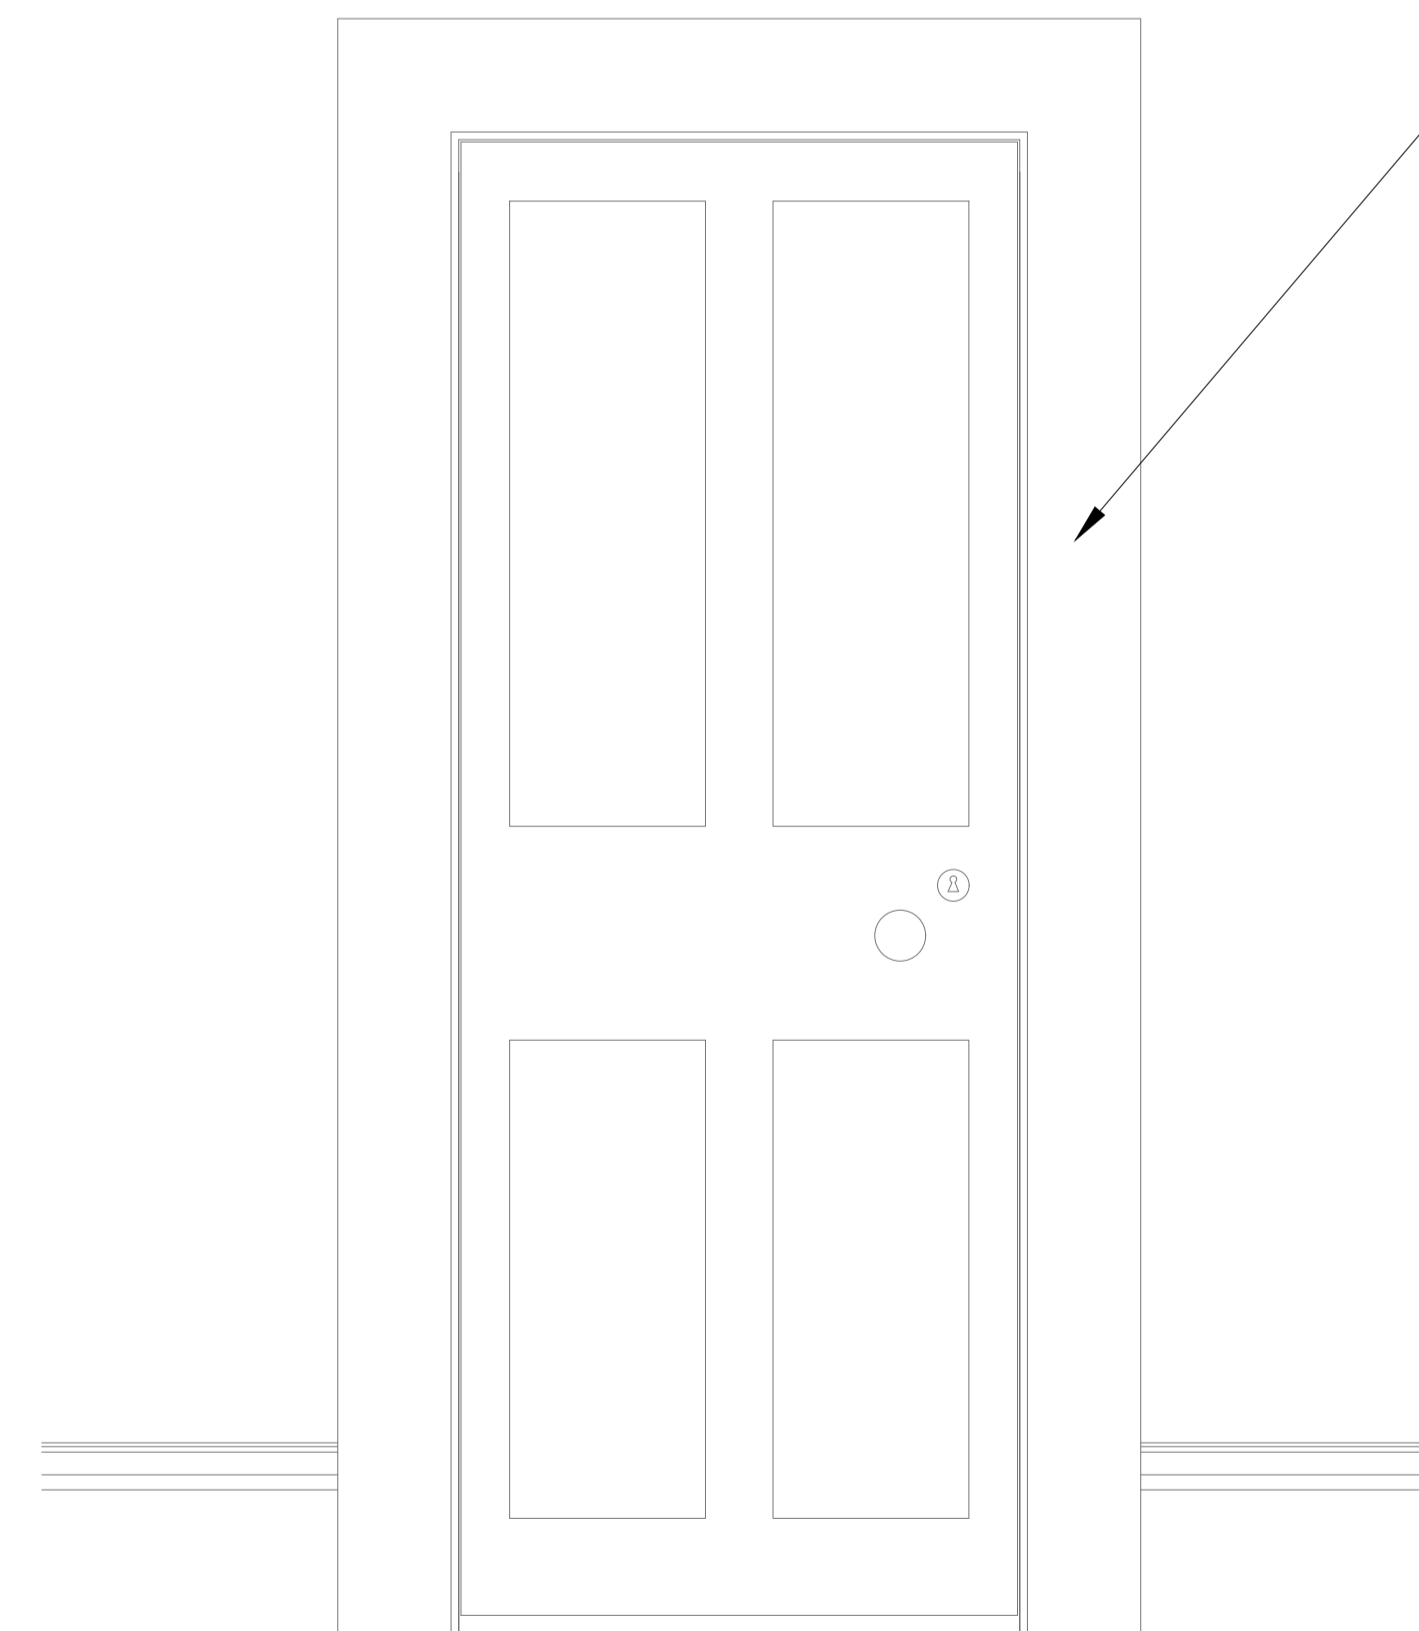


**Existing First Floor Plan**

 

**Proposed First Floor Plan**

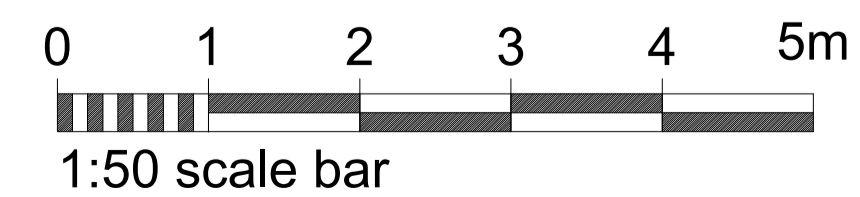

**Proposed Internal Elevation  
 @ 1:10 scale**

P1	Preliminary Issue	08.12.20
Rev.	Details	Date

Client:  
**MRS M. FISHER**


Site Address:  
 Home Farm House  
 Dickens Lane  
 Hampshire  
 RG25 2JZ

Description:  
 First Floor Internal  
 Alterations:  
 Existing & Proposed  
 Plans & Elevations

Drawing Number: 500/CAD/002  
 Date: 24.11.2020 Scale: 1:50 @ A1

Status: **PLANNING APPROVAL**

AutoCAD Reference: P:\500-CAD\DWG\000\_wd.dwg  
 Drawn: RJH Checked: -

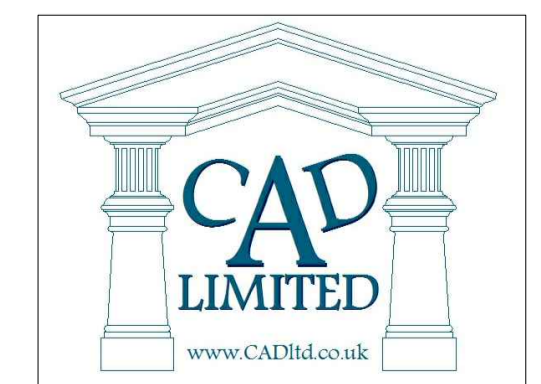

Unit 4, Cufaude Business Park, Cufaude Lane,  
 Bramley, Hampshire, RG26 5DL.  
 t: 01256 882253  
 e: design@cadLtd.co.uk