



PROPOSED GROUND FLOOR PLAN / 1:100

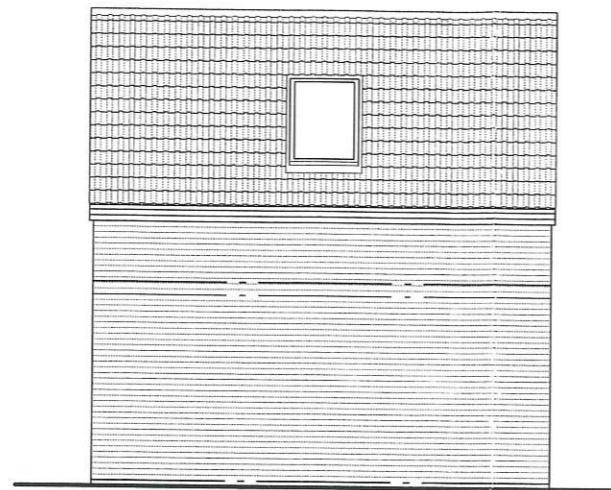


PROPOSED SIDE ELEVATION / 1:100



PROPOSED FRONT ELEVATION / 1:100

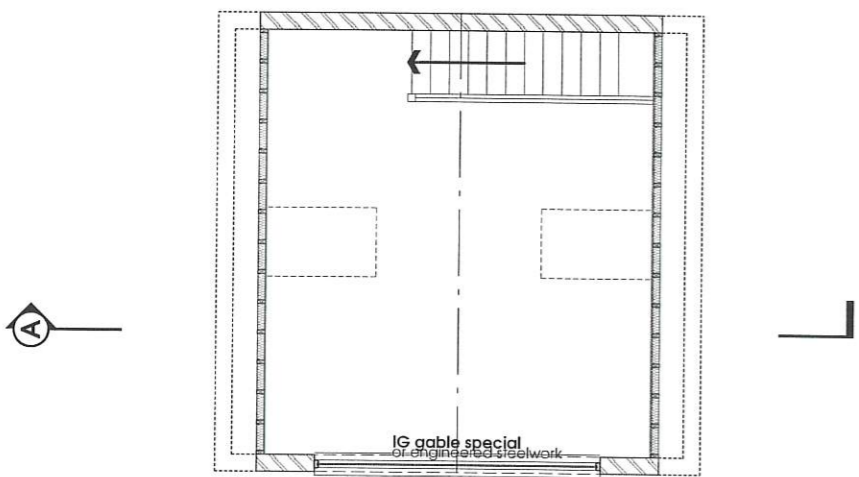


PROPOSED FIRST FLOOR PLAN / 1:100

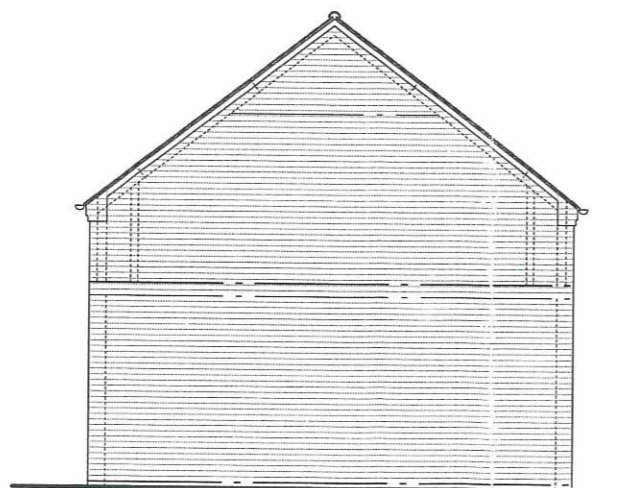

PROPOSED REAR ELEVATION / 1:100



PROPOSED SIDE ELEVATION / 1:100

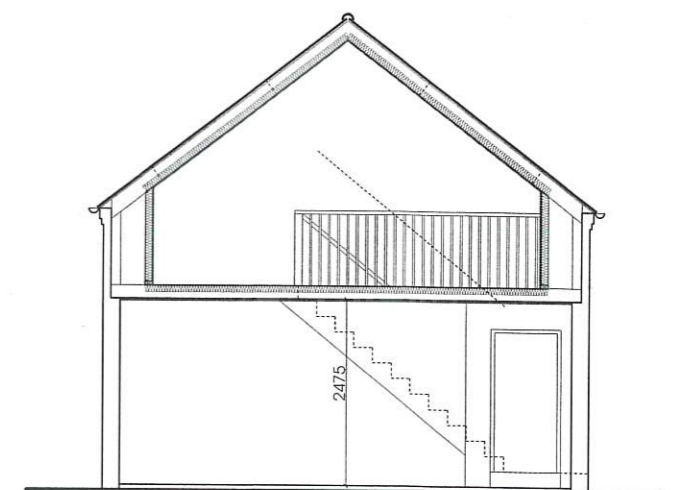

PROPOSED SECTION A-A / 1:100

L20 428.3 v

CLIENT Palmer	ADDRESS 6 Wallingfen Lane Newport East Riding of Yorkshire HU15 2RF	SCALE BARS 1:50 1:100 1:200 1:500	DRAWING NUMBER L669/C10	REVISION / (DL: 09/20)	 <p>ADDRESS: 30 WEST END ROAD COTTINGHAM EAST YORKSHIRE HU16 5PN Tel/Fax: (01482) 845272</p>
PROJECT DESCRIPTION new dwelling		5m 10m 20m 50m	DRAWING DESCRIPTION proposed garage	SCALE as shown (@ A3)	