



GENERAL NOTES

THESE PLANS HAVE BEEN PREPARED FOR SUBMISSION TO THE LOCAL AUTHORITY FOR TOWN & COUNTRY PLANNING AND/OR BUILDING REGULATION PURPOSES ONLY AND DO NOT CONSTITUTE FULL WORKING DRAWINGS.

INFORMATION NOTED ON THE PLANS OR ACCOMPANYING DOCUMENTS / DETAILS IS NOT EXHAUSTIVE, AND CONTRACTOR TO CHECK WITH CLIENT AS TO ANY ADDITIONAL WORK NOT SPECIFICALLY NOTED OR IMPLIED

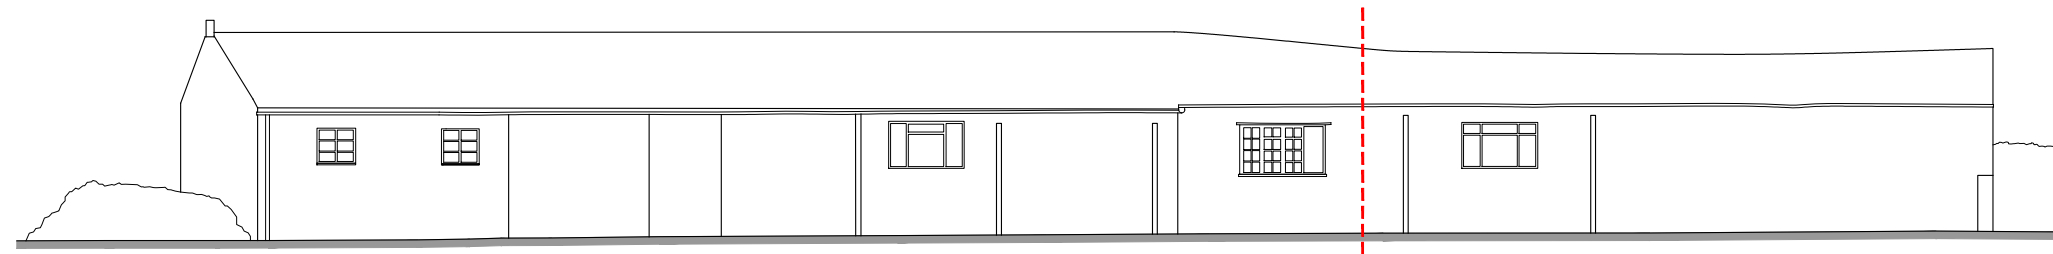


NORTH WEST ELEVATION

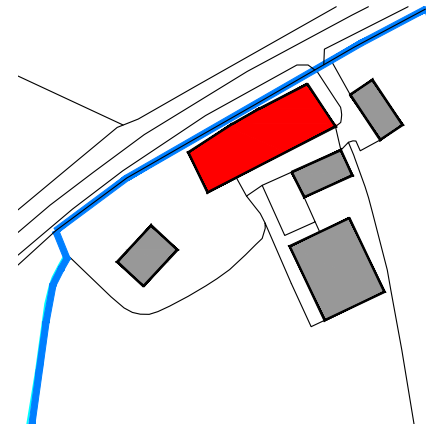


SITE PLAN KEY


PROJECT B BUILDING HIGHLIGHTED RED

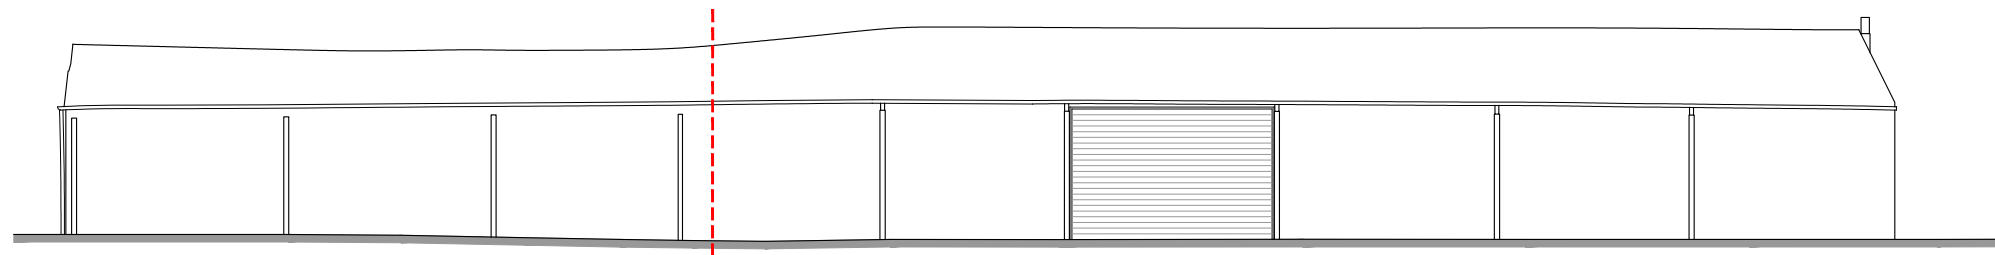

SOUTH EAST ELEVATION

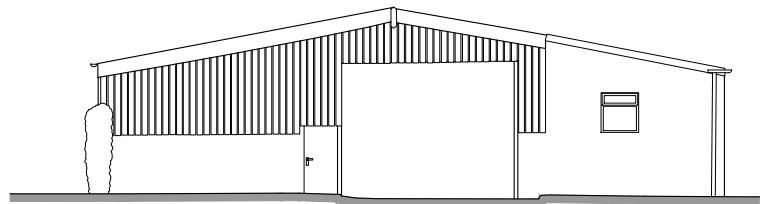

SOUTH WEST ELEVATION

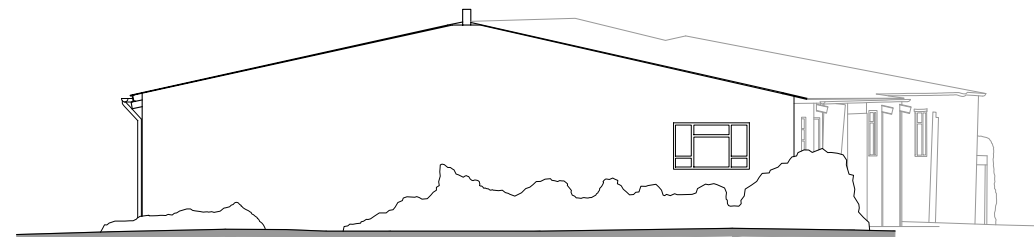

NORTH EAST ELEVATION



Canalside House,
Brewery Lane,
Skipton,
North Yorkshire,
BD23 1DR

tel: 01756 797501
e-mail: info@ruralsolutions.co.uk
web: www.ruralsolutions.co.uk

Client
JAMES WEBB (WTE LTD)

Project
**BLACKBERRY FARM
PROJECT B**

Title
EXISTING ELEVATIONS

Scale Date
1:200 19.02.21

Drawn Checked
LD

Drawing Number Revision
07

DO NOT SCALE FROM THIS DRAWING
© Rural Solution Ltd

