
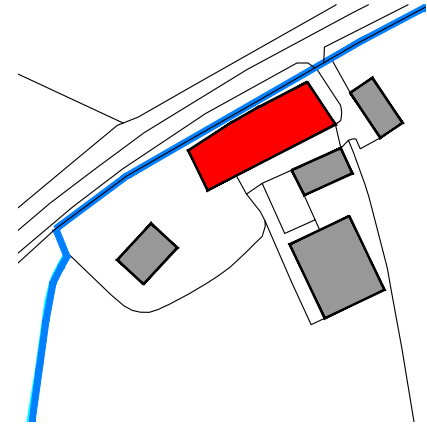



GENERAL NOTES

THESE PLANS HAVE BEEN PREPARED FOR SUBMISSION TO THE LOCAL AUTHORITY FOR TOWN & COUNTRY PLANNING AND/OR BUILDING REGULATION PURPOSES ONLY AND DO NOT CONSTITUTE FULL WORKING DRAWINGS.

INFORMATION NOTED ON THE PLANS OR ACCOMPANYING DOCUMENTS / DETAILS IS NOT EXHAUSTIVE, AND CONTRACTOR TO CHECK WITH CLIENT AS TO ANY ADDITIONAL WORK NOT SPECIFICALLY NOTED OR IMPLIED

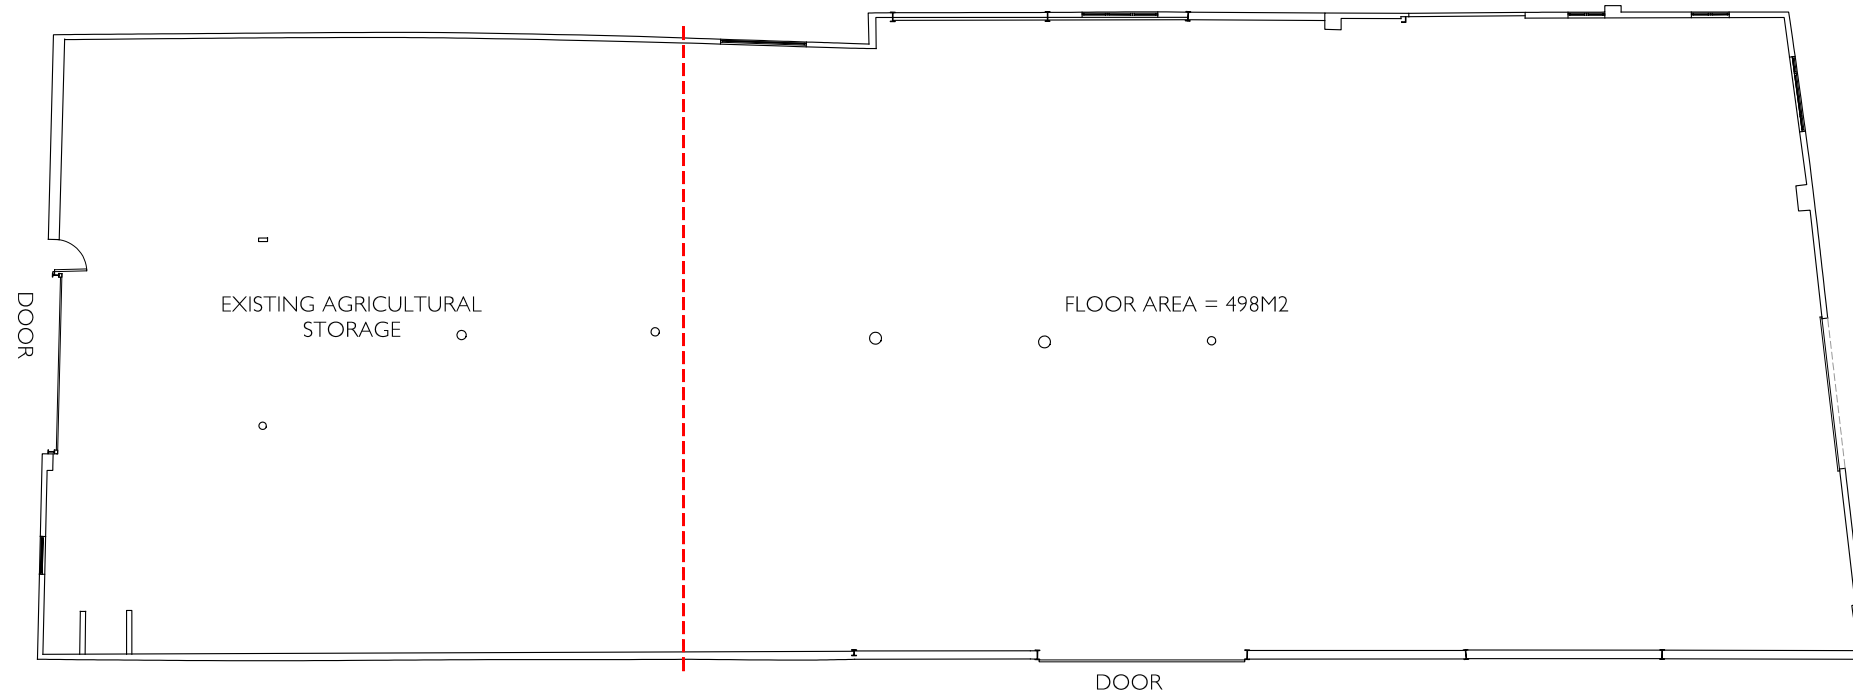

SITE PLAN KEY
PROJECT B BUILDING HIGHLIGHTED RED

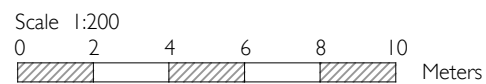

Canalside House,
Brewery Lane,
Skipton,
North Yorkshire,
BD23 1DR

tel: 01756 797501
e-mail: info@ruralsolutions.co.uk
web: www.ruralsolutions.co.uk

Client
JAMES WEBB (WTE LTD)

Project
BLACKBERRY FARM
PROJECT B

Title
EXISTING FLOOR PLAN

| Scale | Date |
|-------|----------|
| 1:200 | 19.02.21 |

| Drawn | Checked |
|-------|---------|
| LD | |

| Drawing Number | Revision |
|----------------|----------|
| 05 | |

DO NOT SCALE FROM THIS DRAWING
© Rural Solution Ltd