




EAST ELEVATION

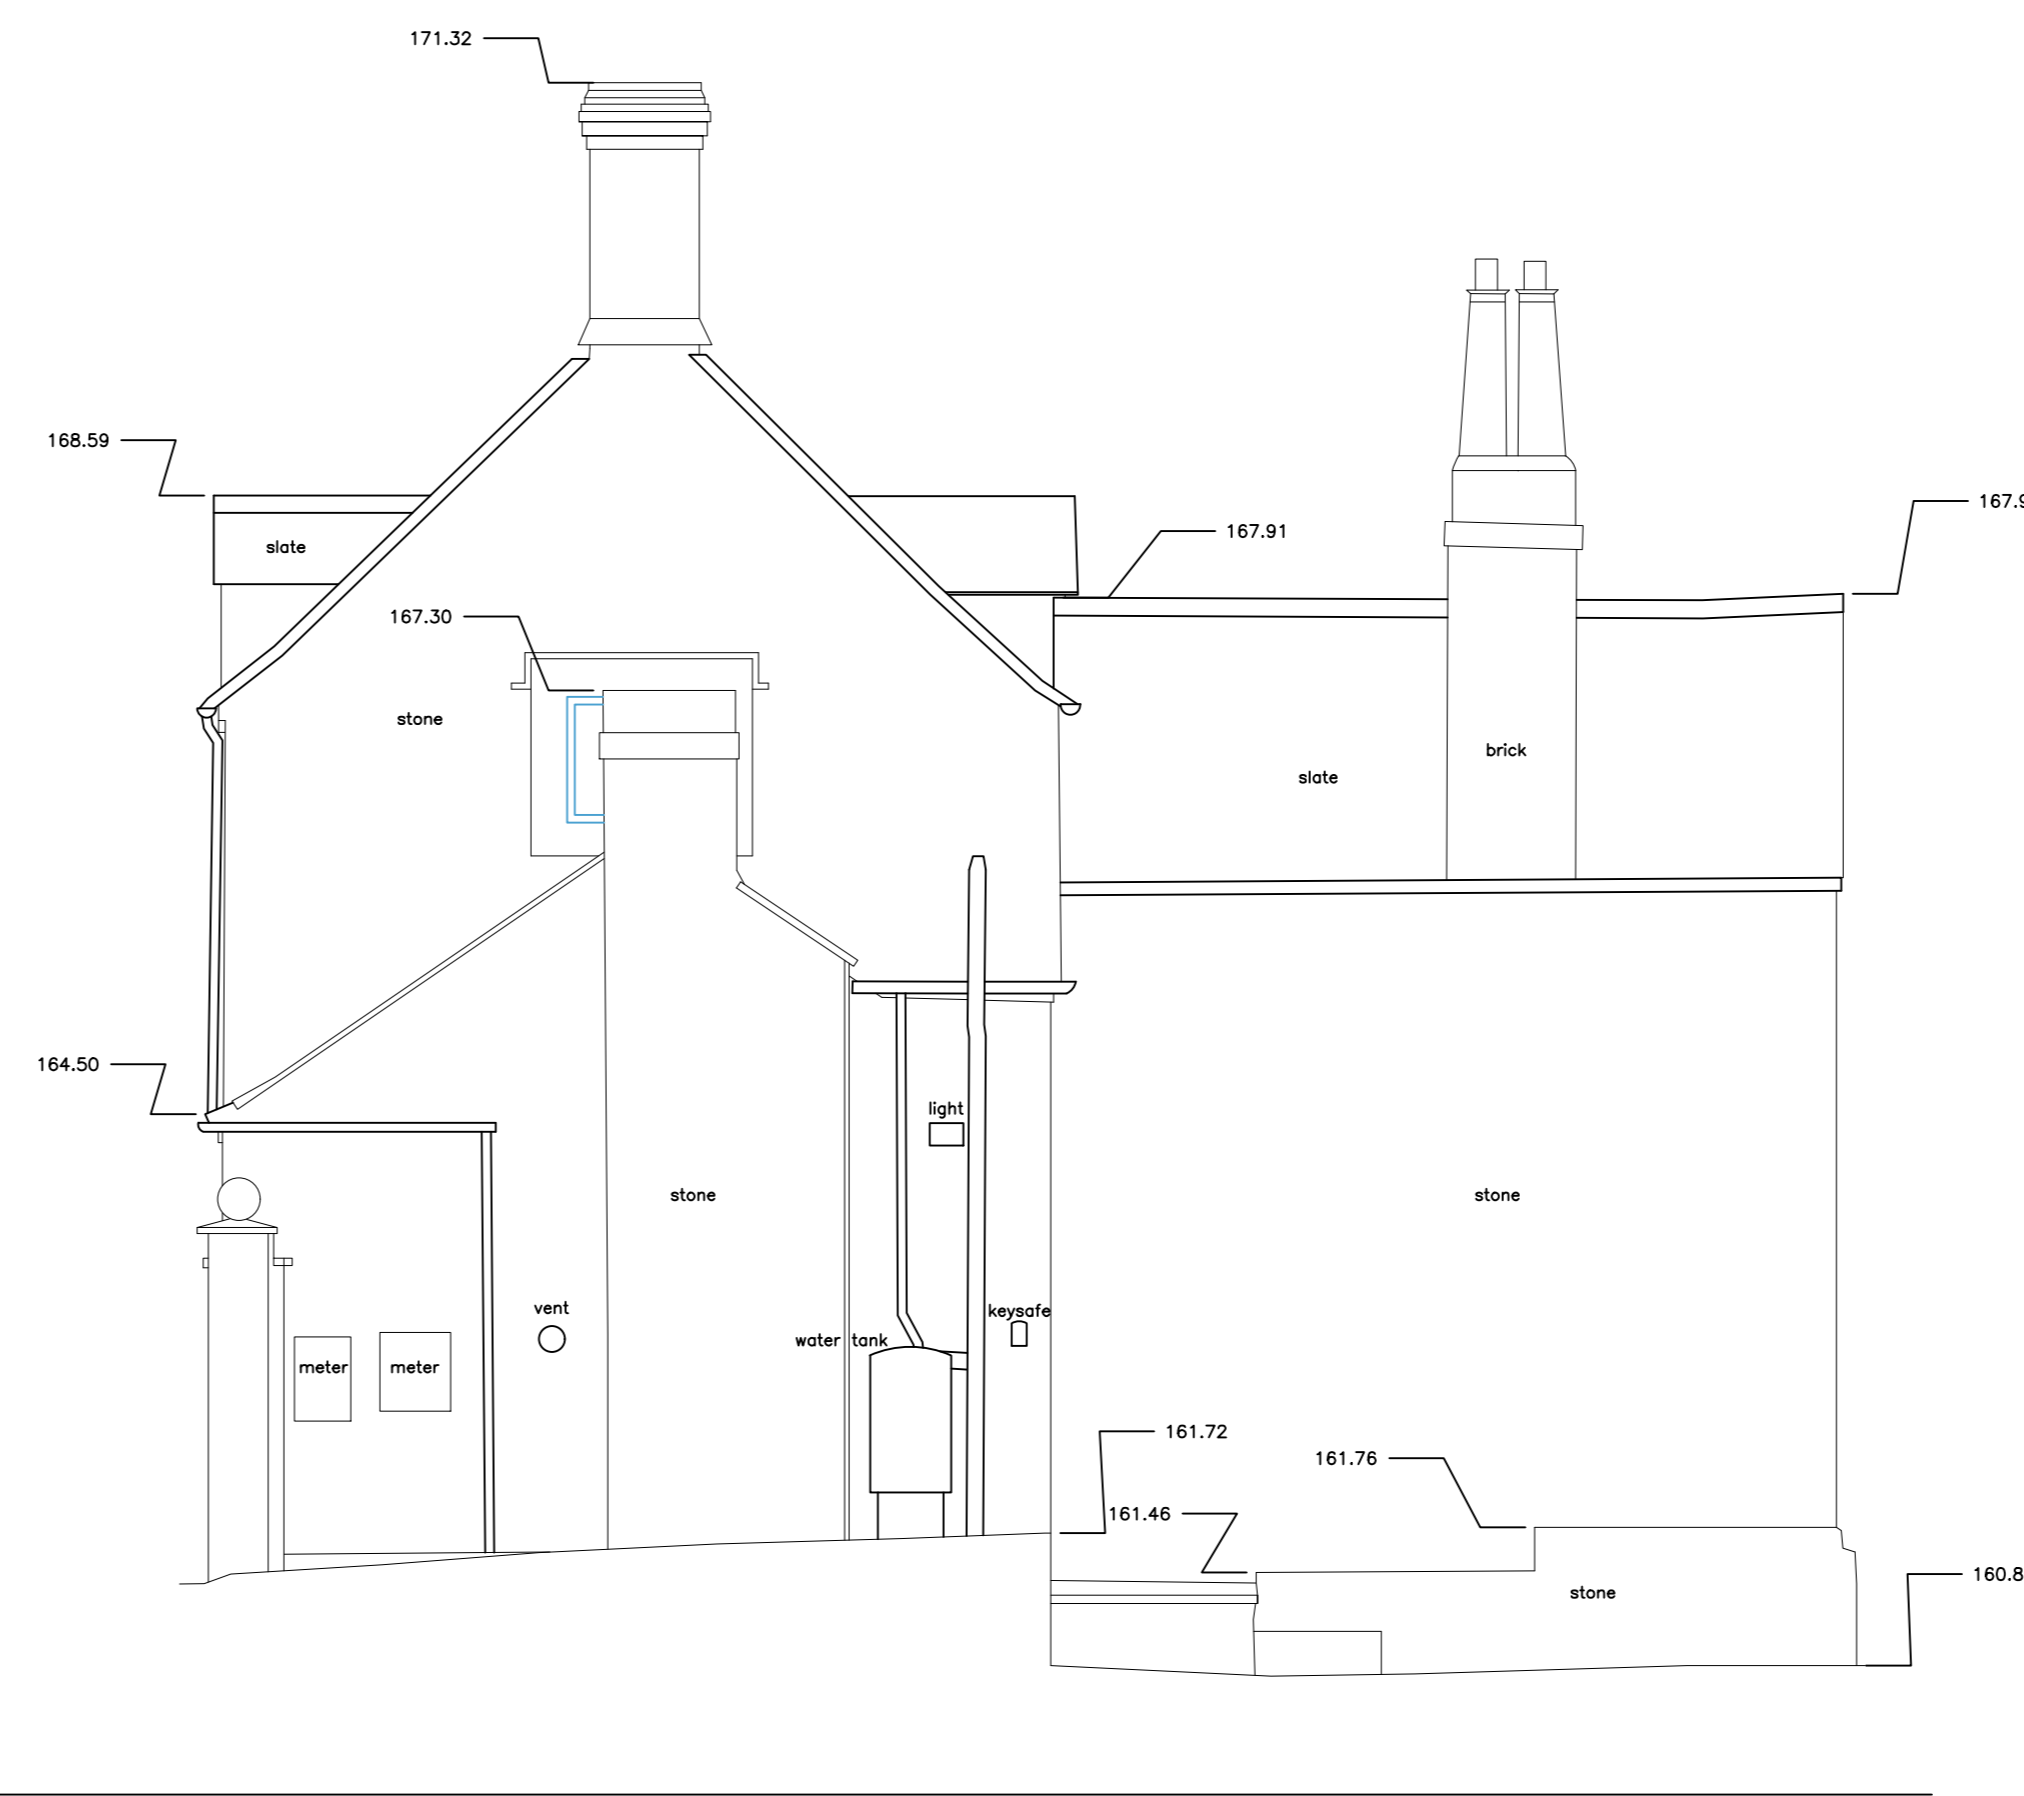


NORTH ELEVATION

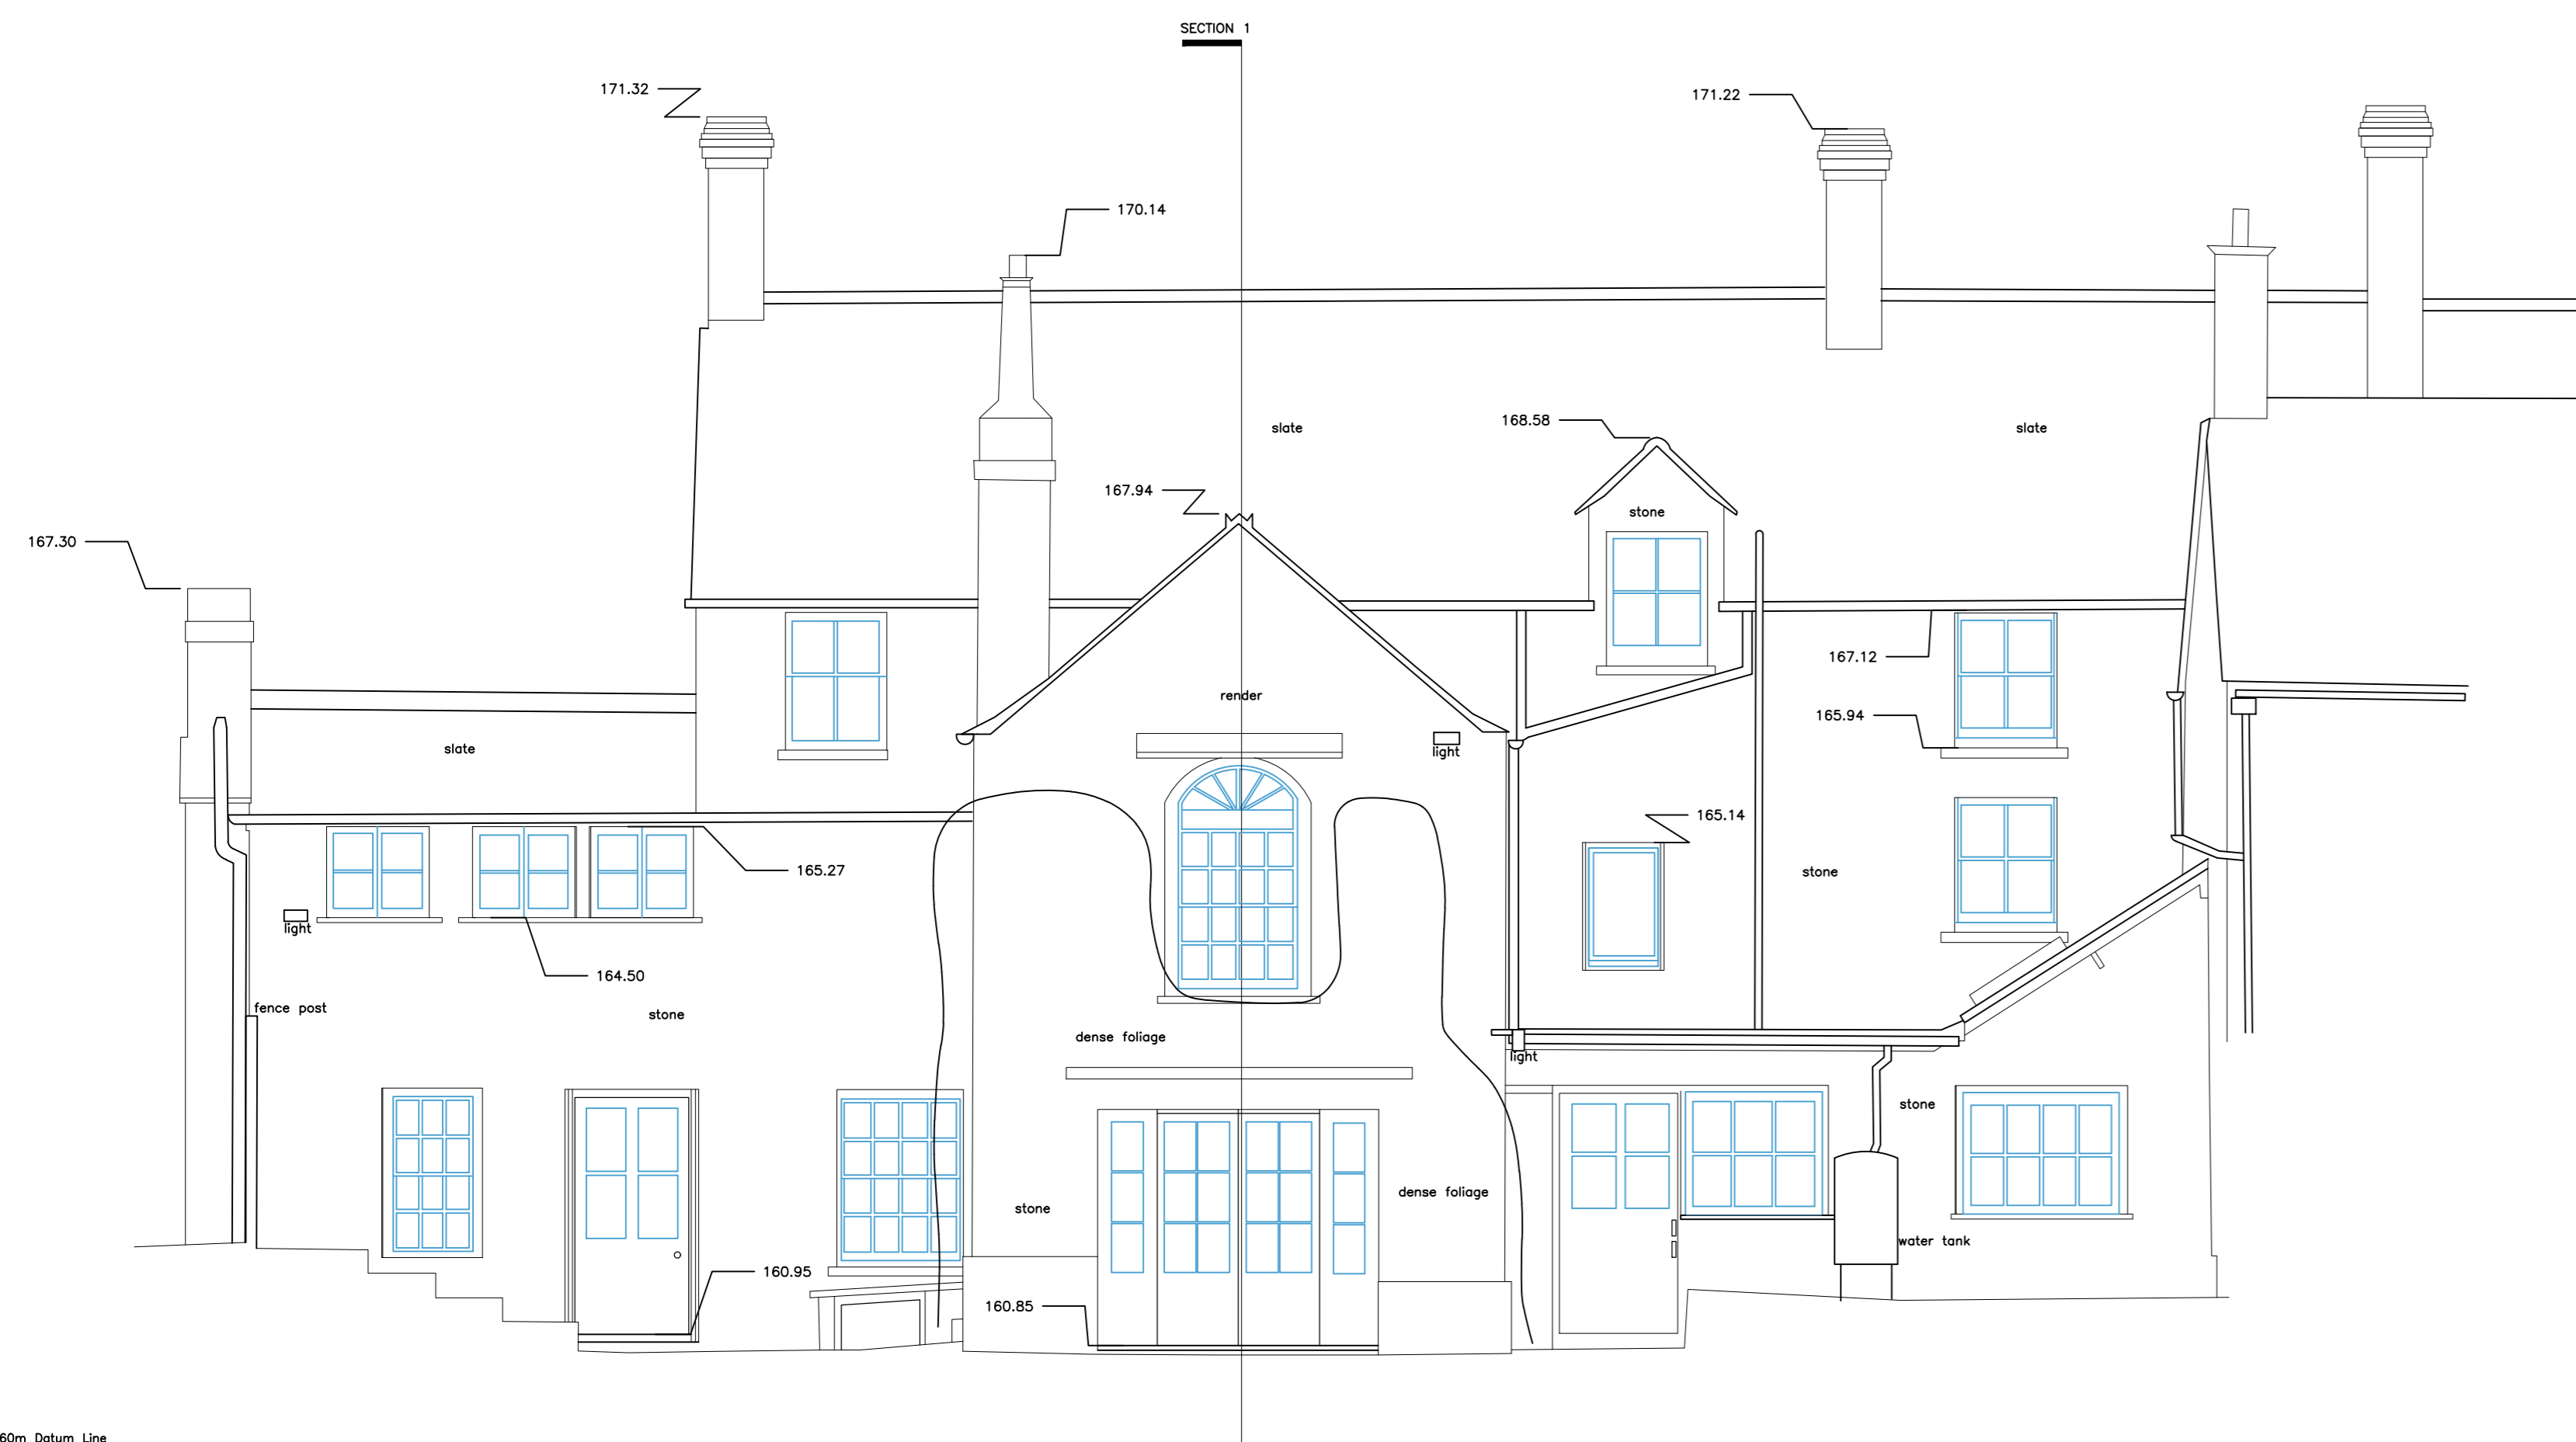


WEST ELEVATION

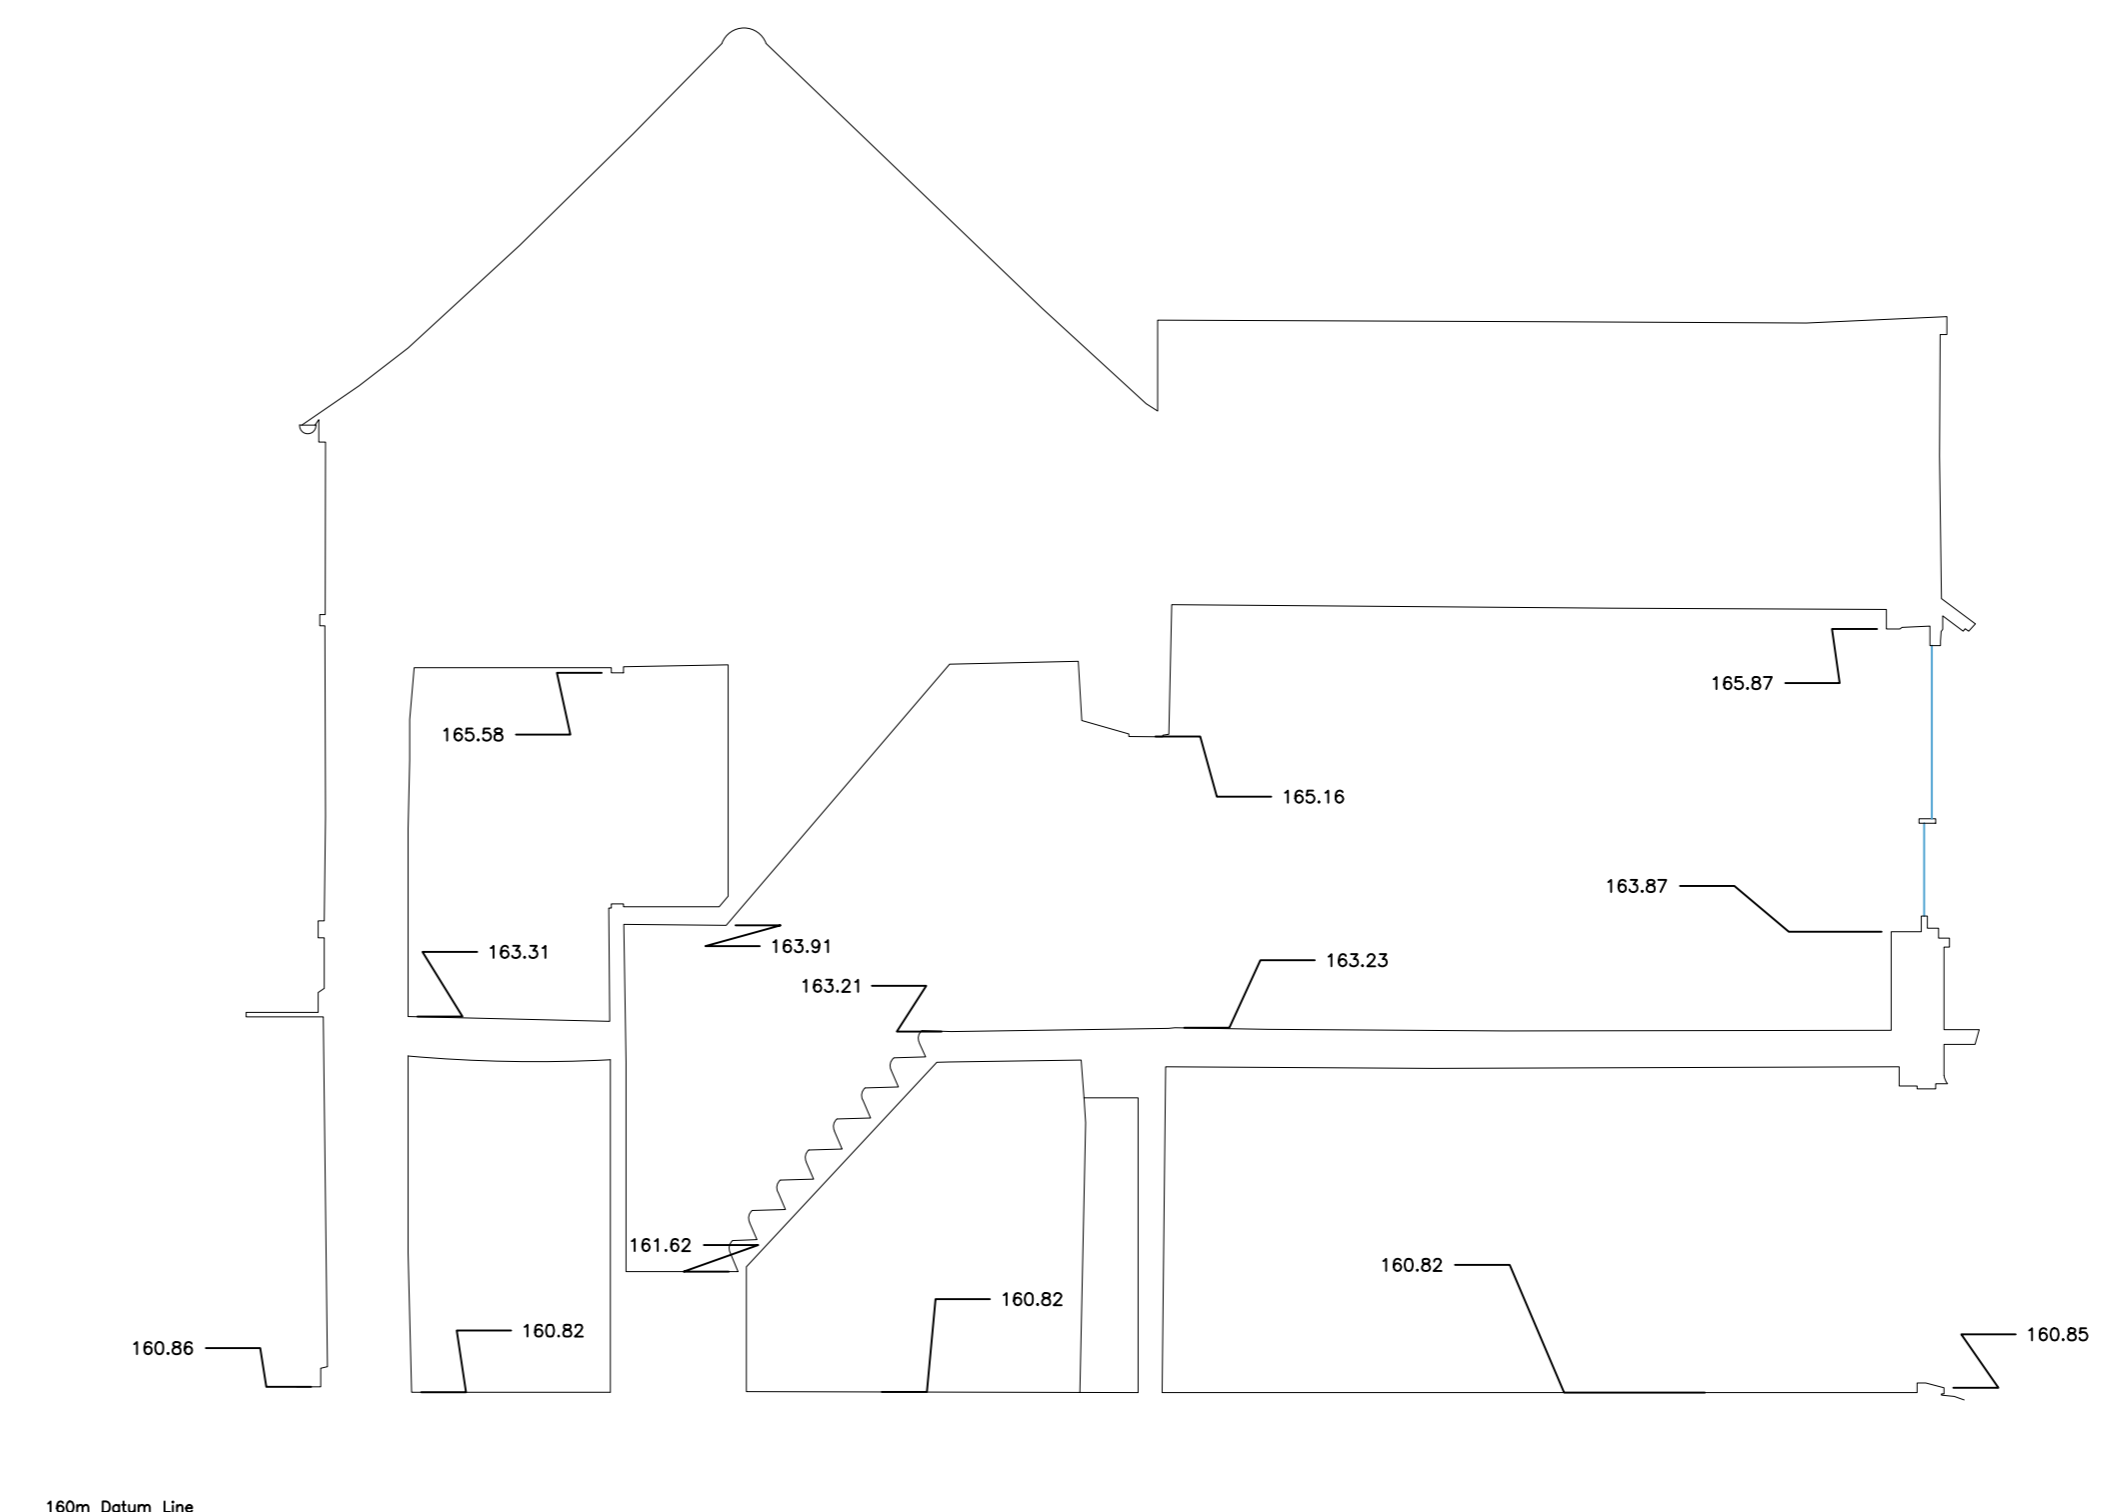


SECTION 1

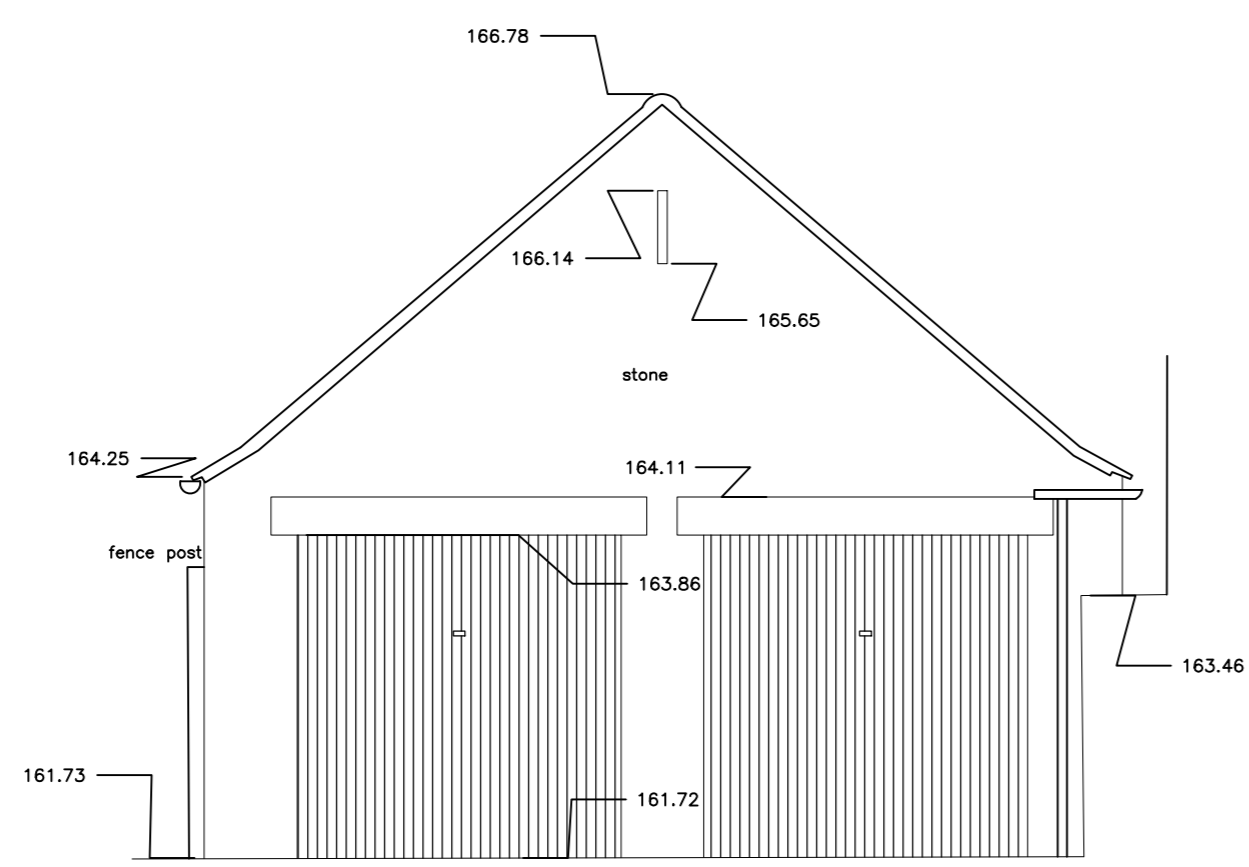


EAST GARAGE ELEVATION

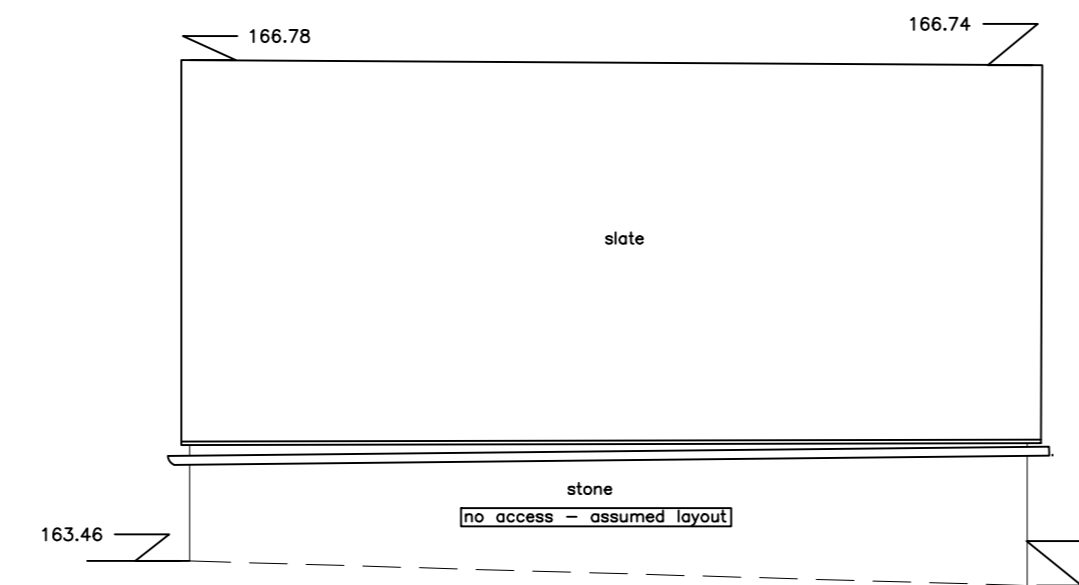


NORTH GARAGE ELEVATION

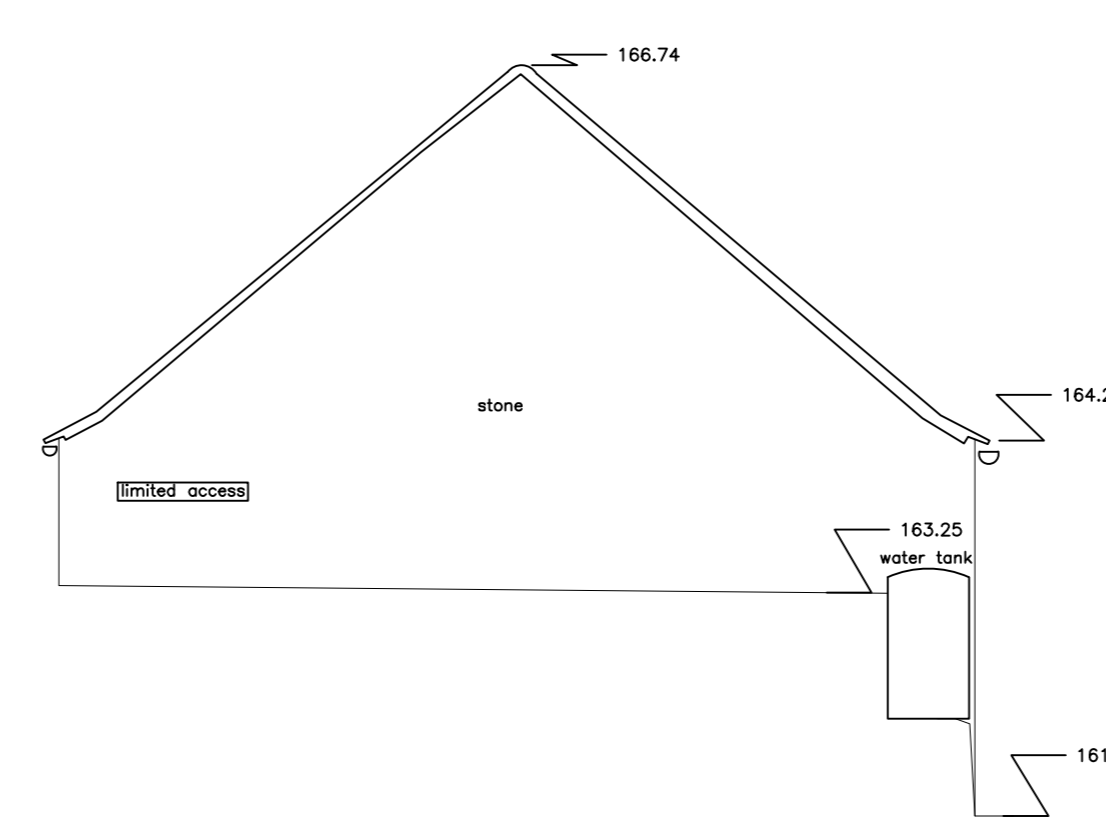


WEST GARAGE ELEVATION

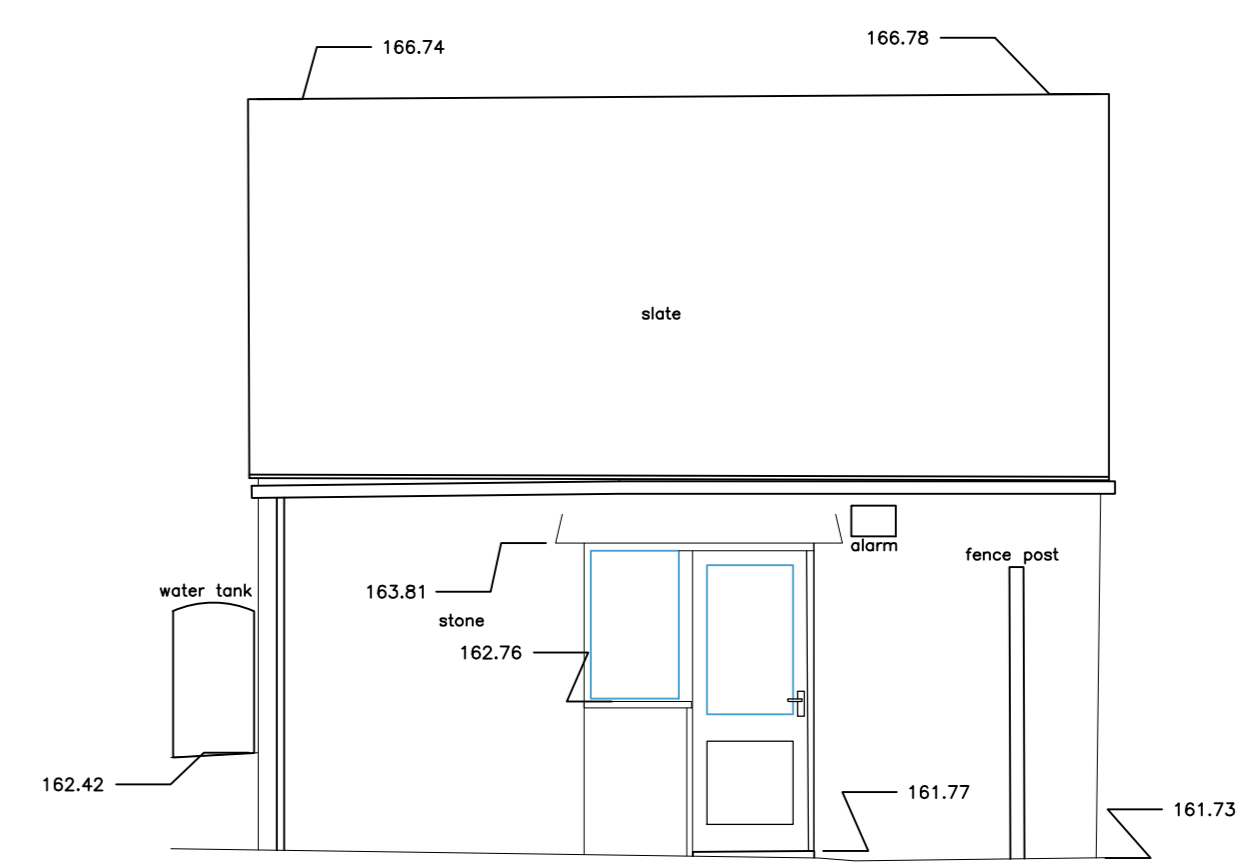

SOUTH GARAGE ELEVATION

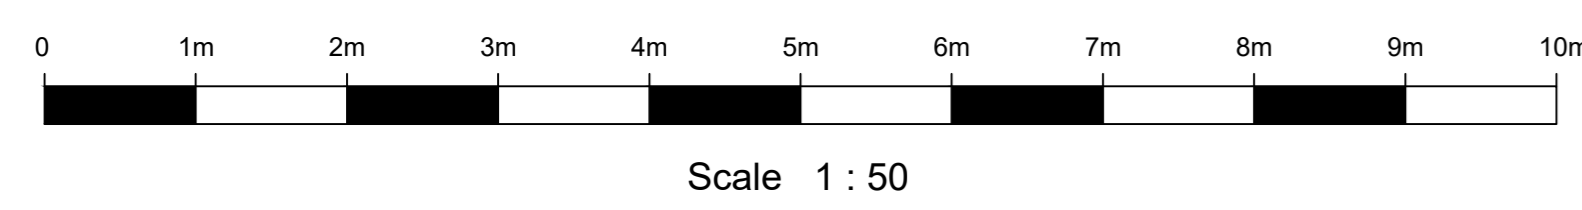

Elevation Locations

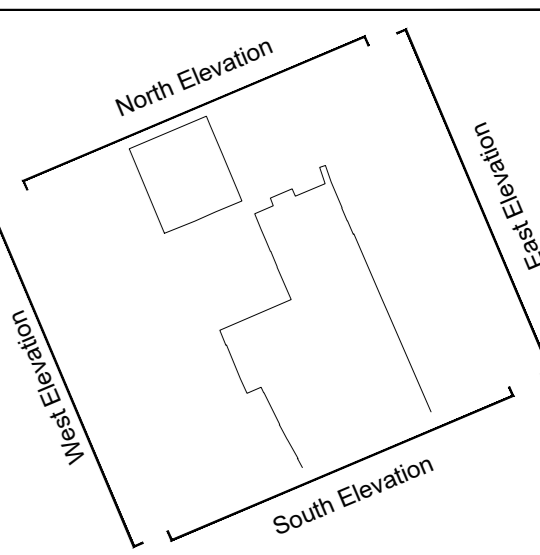


Key

Beam	_____
Ceiling	_____
Customised/Worktop	_____
Door	_____
Door/Window	_____
Joist/Roofing	_____
Loft	_____
Manhole	_____
Overhead	_____
Section	_____
Services	_____
Steps/Ramps	_____
Wall	_____
Window	_____

Abbreviations

fl = floor level	dh = door head
cl = ceiling level	dc = door cill
fd = false ceiling level	hh = head height
ul/s = underside of	ch = cill height
ul/sb = underside of beam	sh = strike height
csu = ceiling slopes up	sph = spring height
mh = manhole cover	ah = apex height

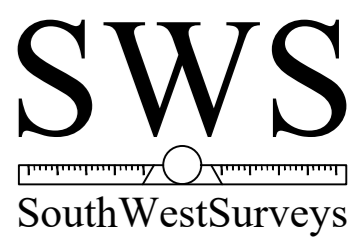

Tel: 01454 501583
 Mobile: 07299442495
 www.southwestsurveys.co.uk
 info@southwestsurveys.co.uk

28 Redway Park
 Highfield
 Stroud, Glos
 GL6 6QN

Drawing Title:
 Elevations & section plans

Project Name:
 Highfield House
 Gloucester Street, Painswick, Stroud, GL6 6QN

Client:
 Mrs Linda Norman

Agent:
 LANZA Architects

Site Level Datum: 160.85m AOD
 Grid Orientation: NORTH

Date: 16 September 2023
 Scale: 1:50 (A3)

Surveyed By: [Name]
 Drawn By: [Name]
 Sheet ID: [Number]
 Rev: [Number]