

NOTES

These drawings are licensed representations for the purposes of planning or client concept stages. They do not form building or construction drawings.

The designs within this drawing are subject to copyright by Lanza Architects.

This drawing is to be read in conjunction with accompanying planning documents or scheduled specifications.

All drawings, notes, details and dimensions are to be checked and any discrepancies are to be reported immediately to Lanza Architects.



IF IN DOUBT, ASK!

Notwithstanding the representations on this drawing, if used as secondary stage drawings, all foundations and structural members to be designed to comply in all respects with the Construction and Building Acts, and all their amendments. This drawing is subject to advice from a structural engineer before implementation.

A note to clients and contractors: it is the obligation of both client and contractor to study these drawings carefully before works commence and to report any discrepancy to the architect, and they will allocate all resources to resolving promptly. This is especially true if there is no architectural presence on site. The architect cannot take liability for unreported discrepancies falling in the duration of the project.

KEY

- Existing Building
- New Stud Walls
- Insulation Zone

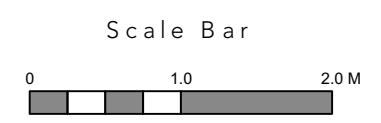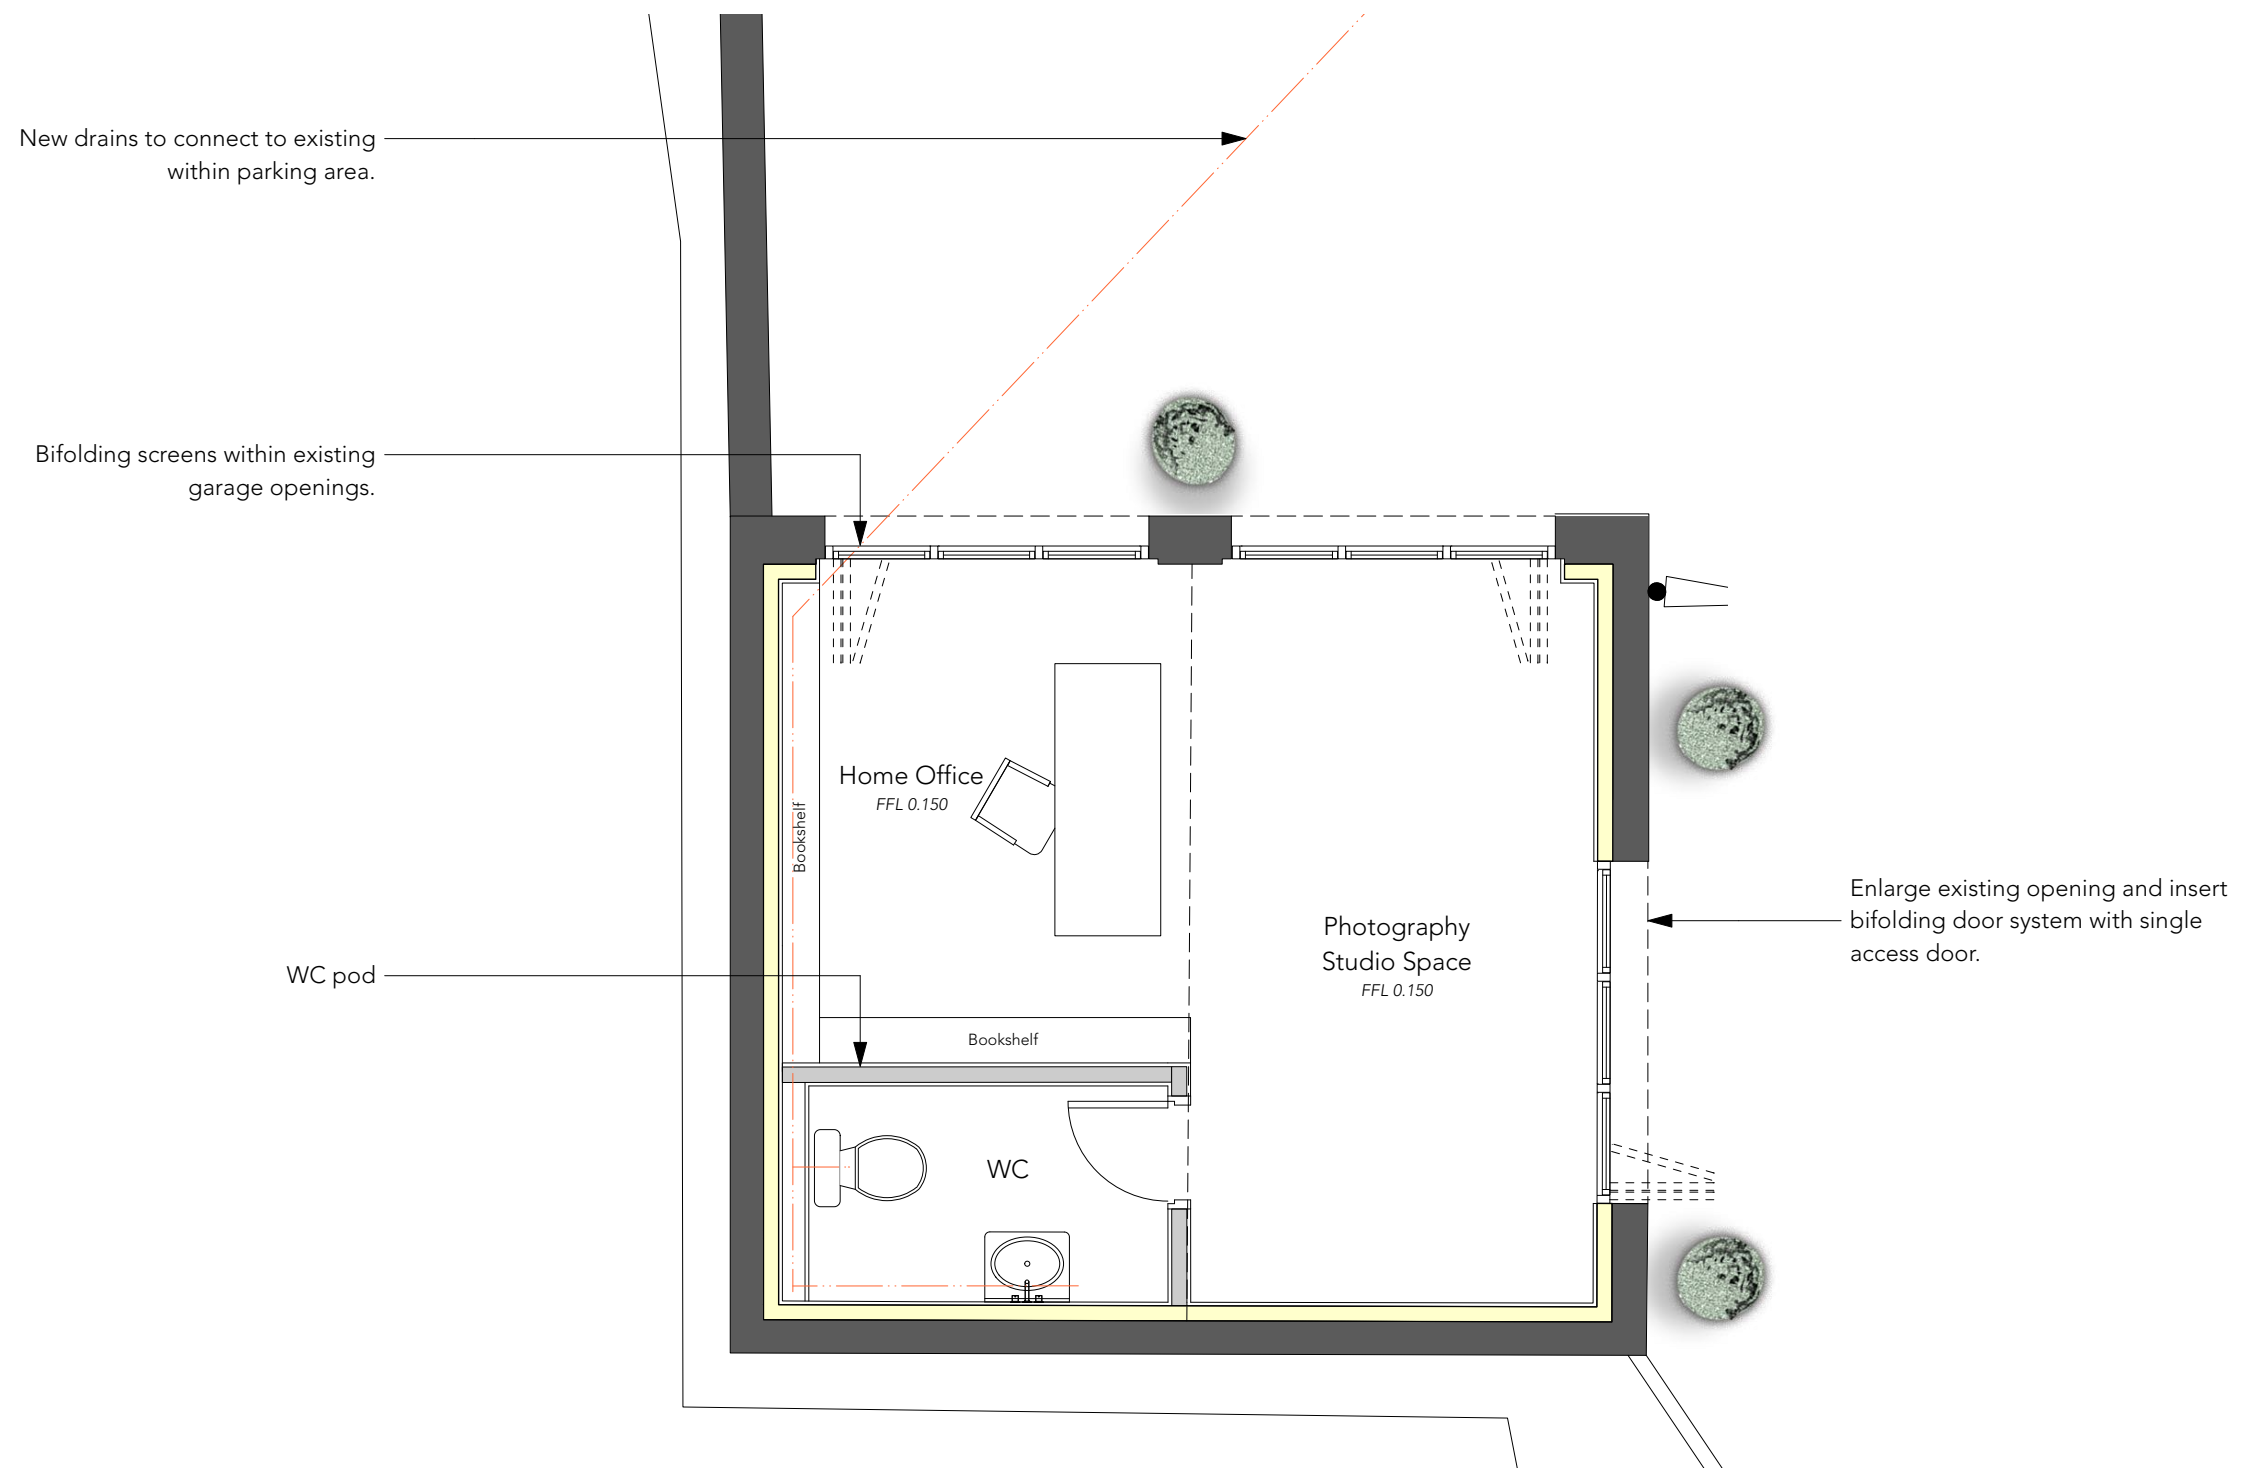

Rev	Date	Description

LANZA
Architects

w | www.lanzaarchitects.com
e | lucia@lanzaarchitects.com

GARAGE PROPOSALS _ FLOOR PLANS
Scale 1:500 @ A3

title Garage Floor Plan
project Garage at Highfields, Painswick
client Mr Alex and Mrs Linda Norman
date Feb '21 scale 1:100 @ A3
drawn LMM status stat. auth
checked - number 2015-PL13