



0.0 1.0 2.0 3.0m
SCALE
1:50

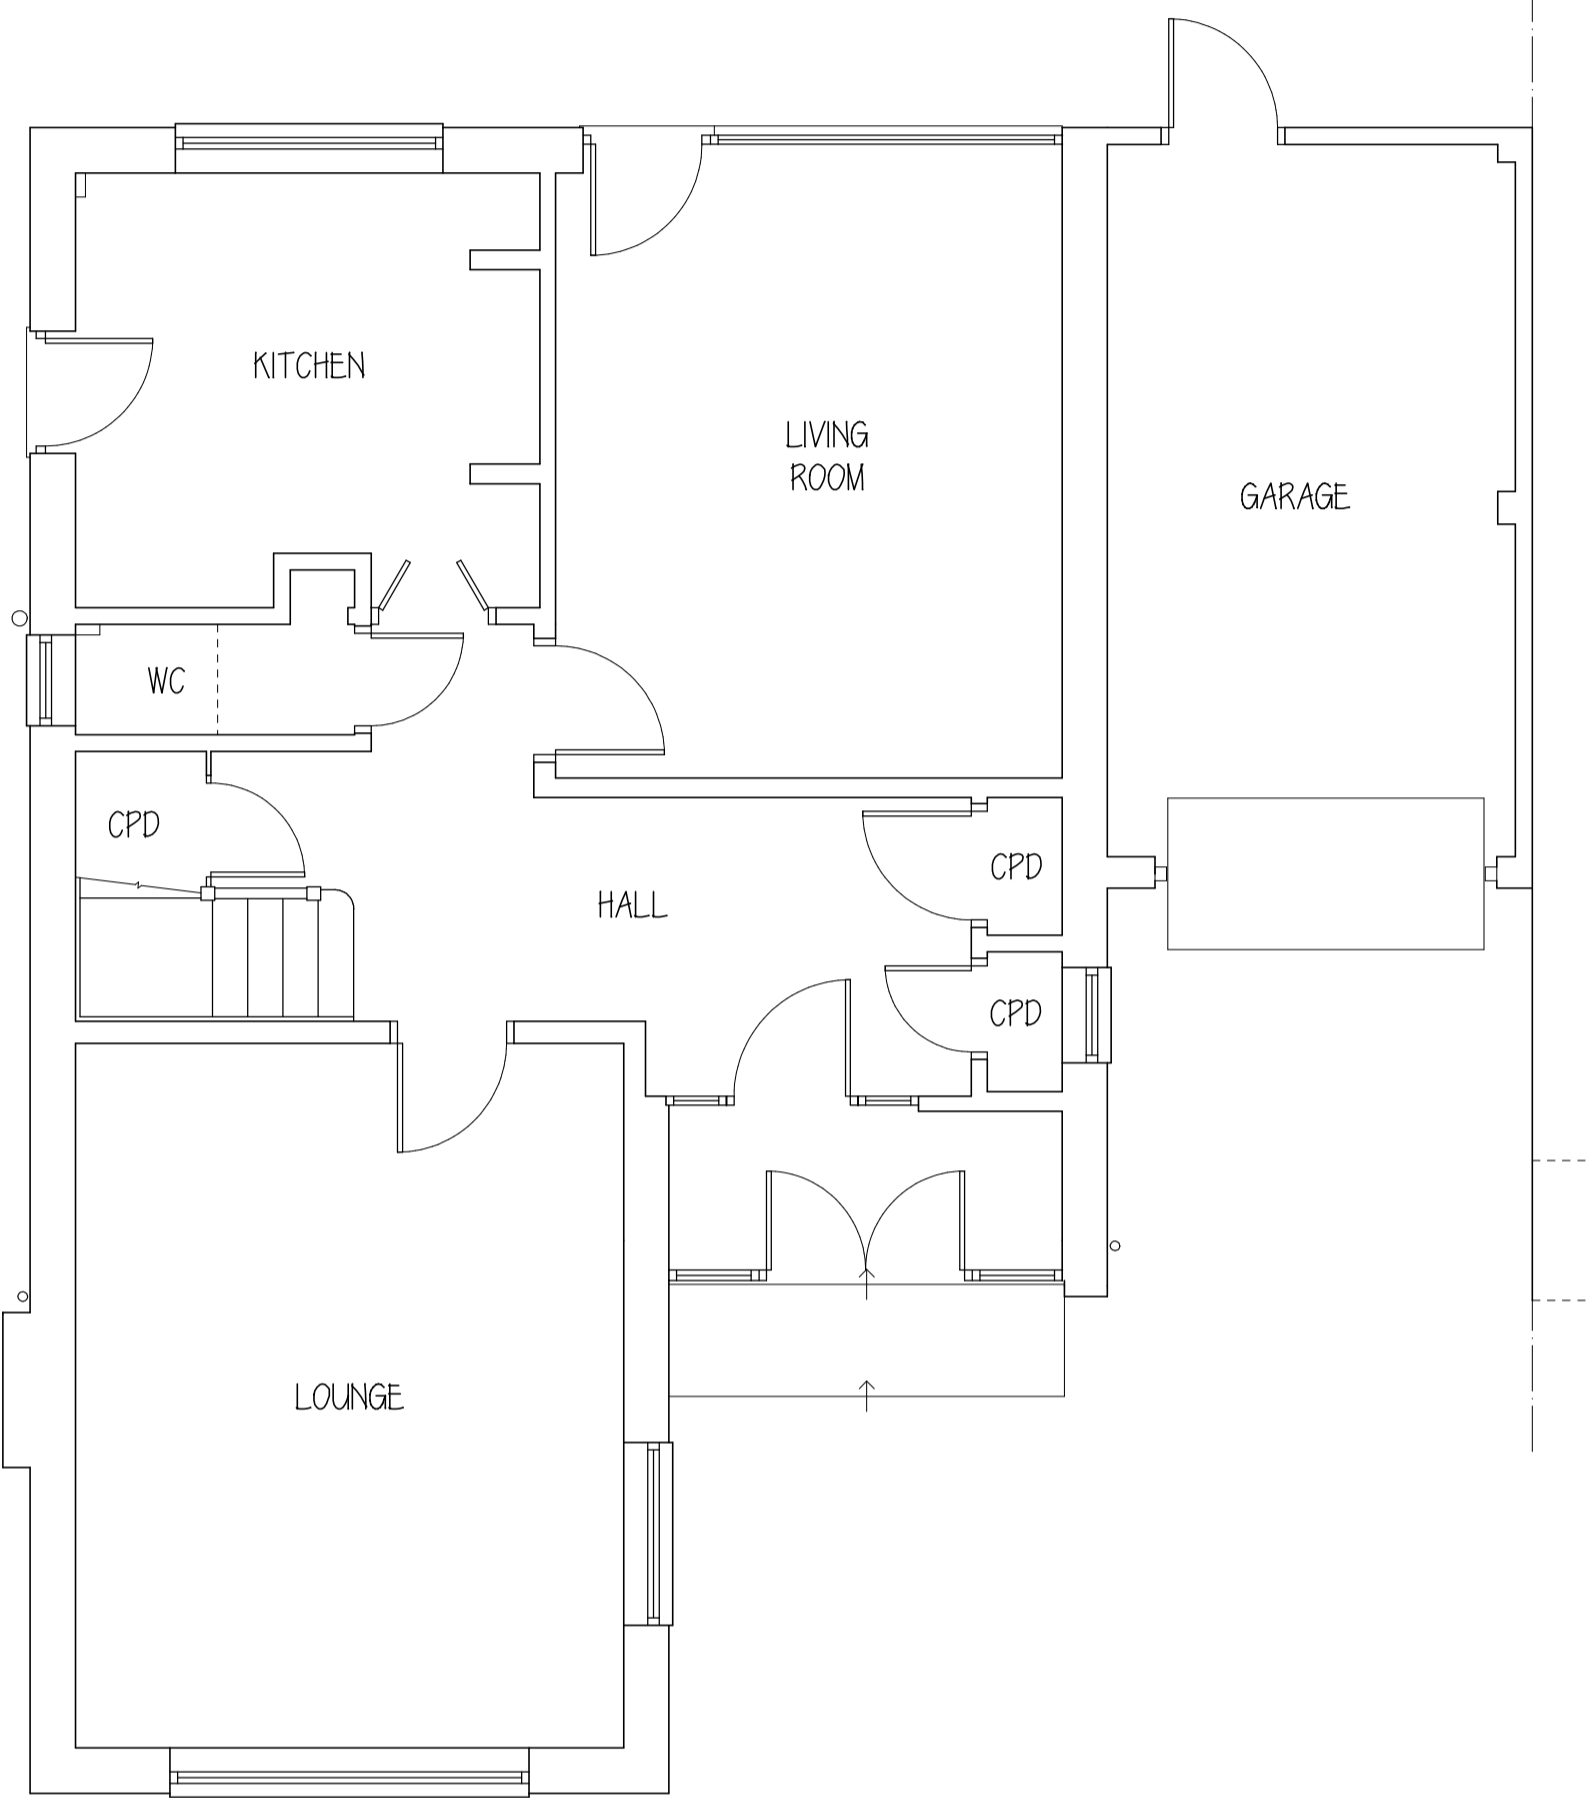


EXISTING GROUND FLOOR LAYOUT

0.0 5.0 10.0m
SCALE
1:200

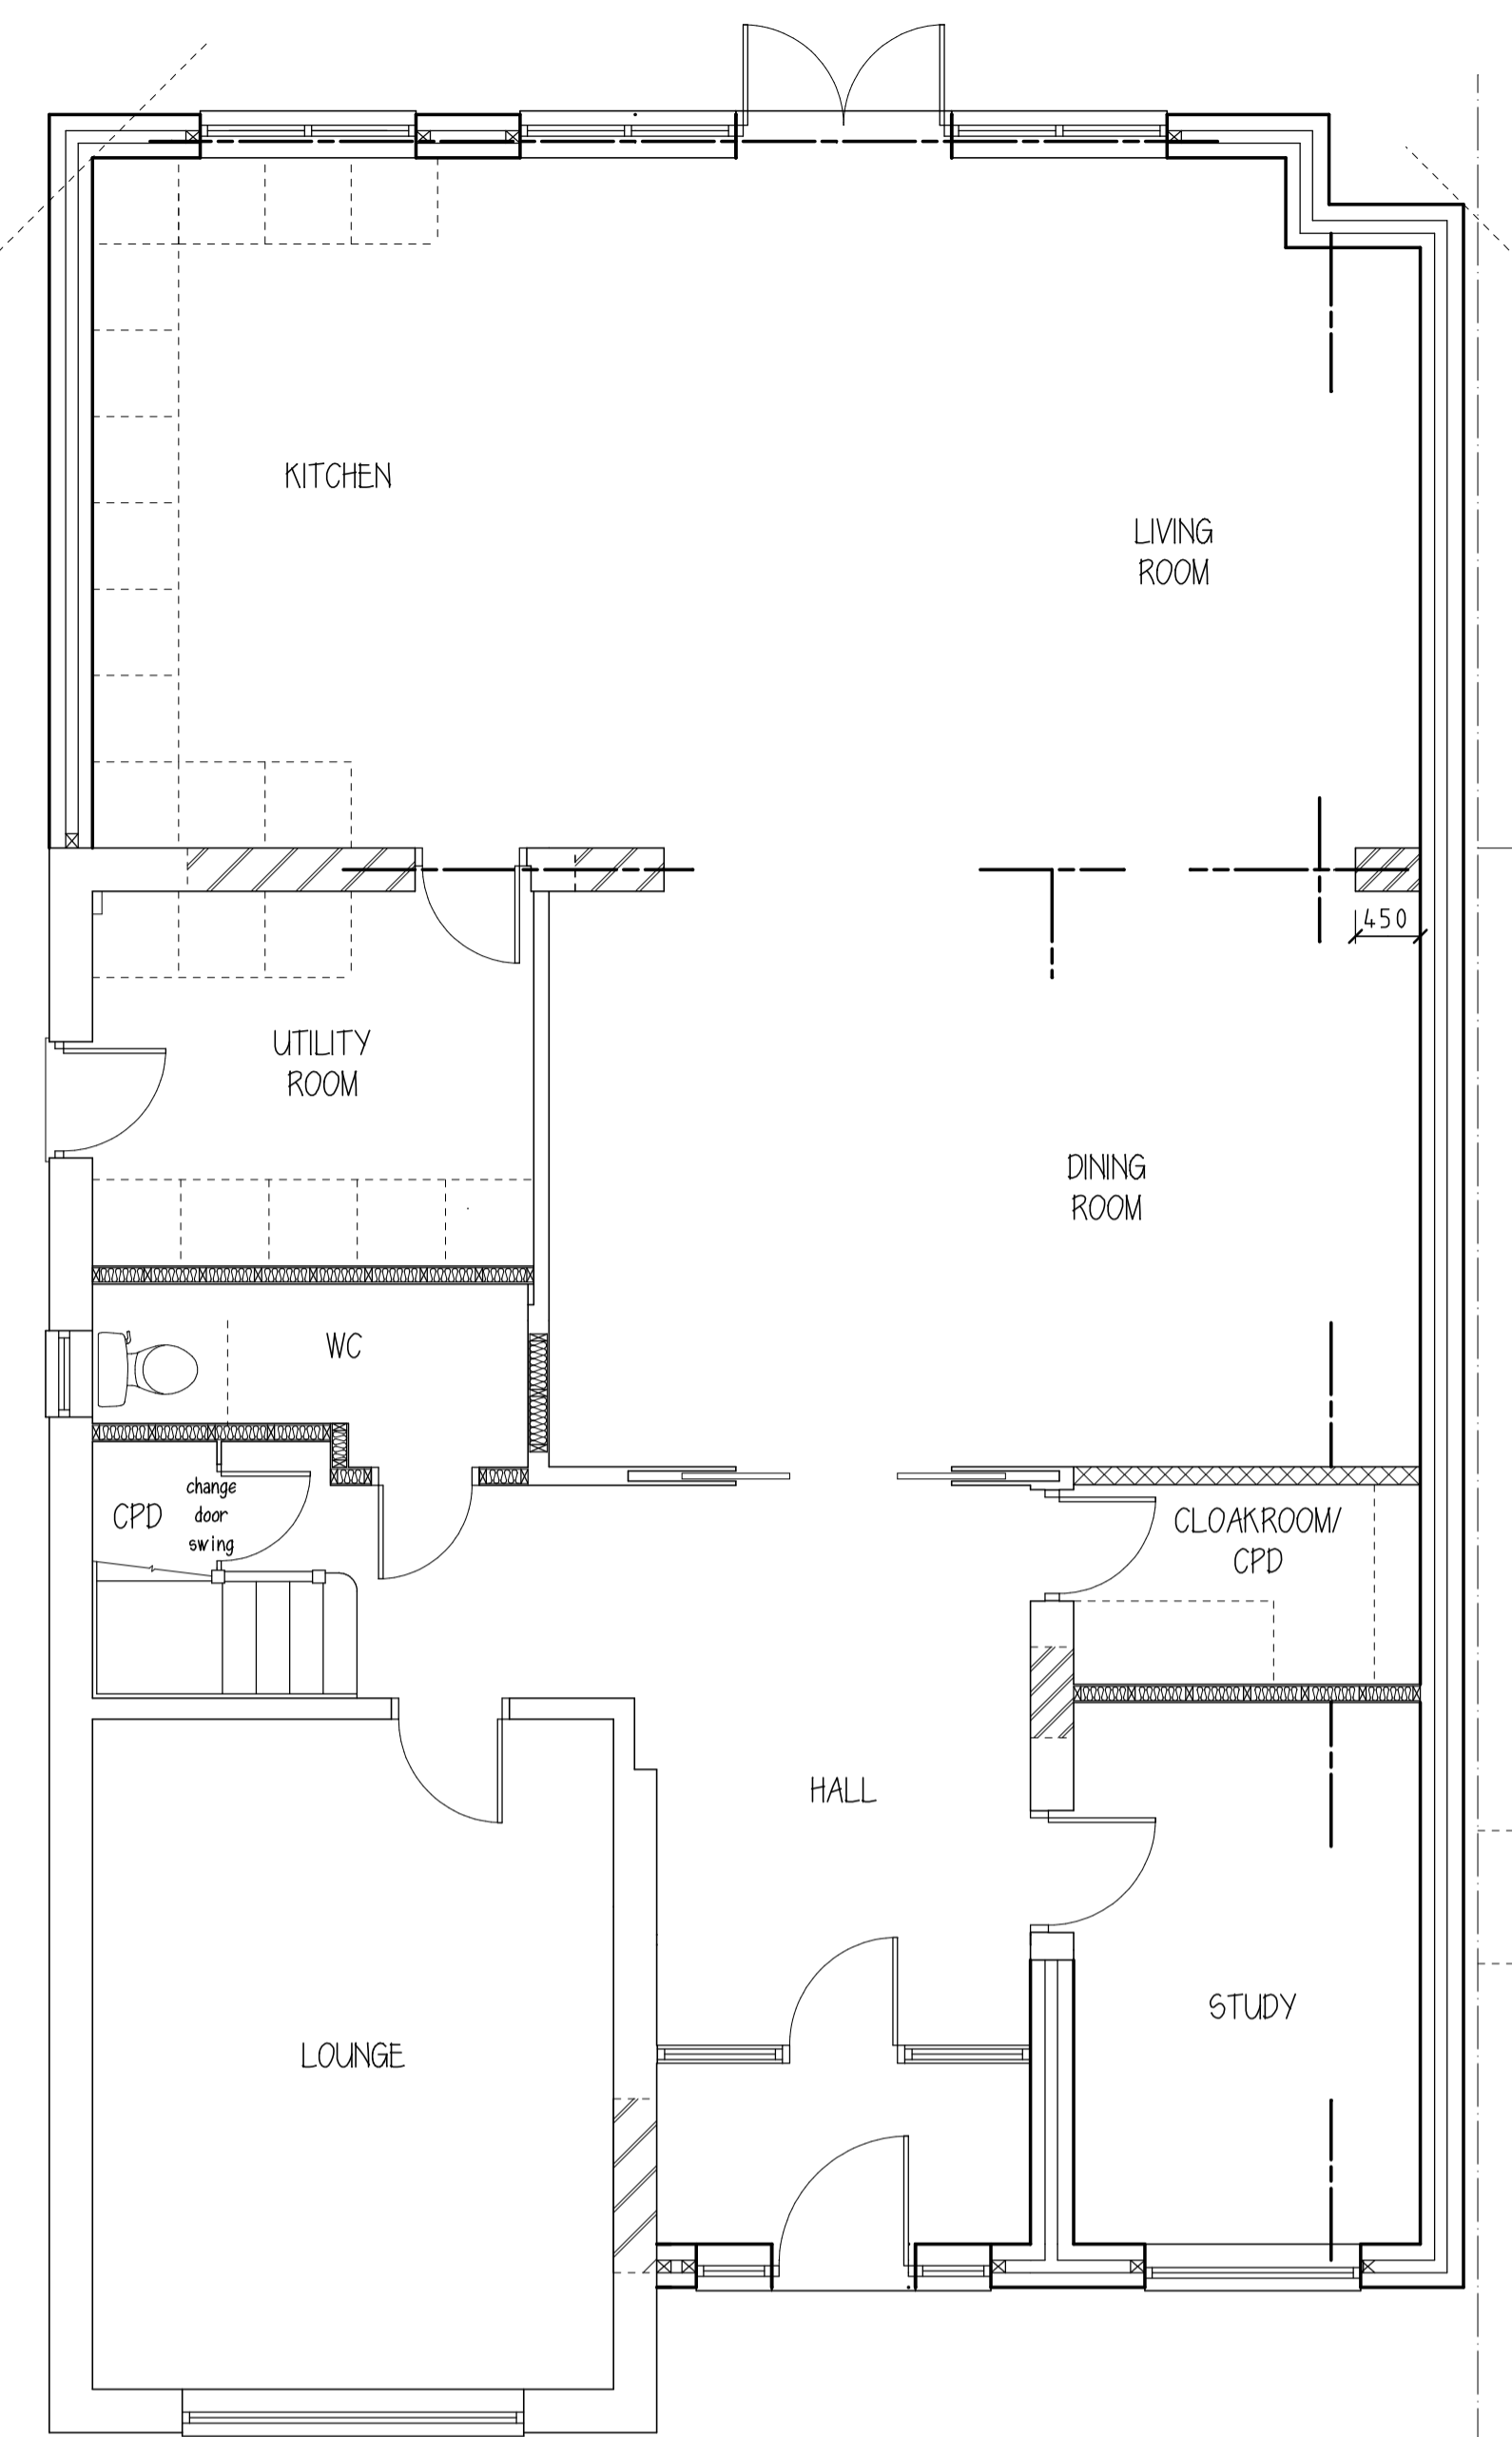

PROPOSED GROUND FLOOR LAYOUT

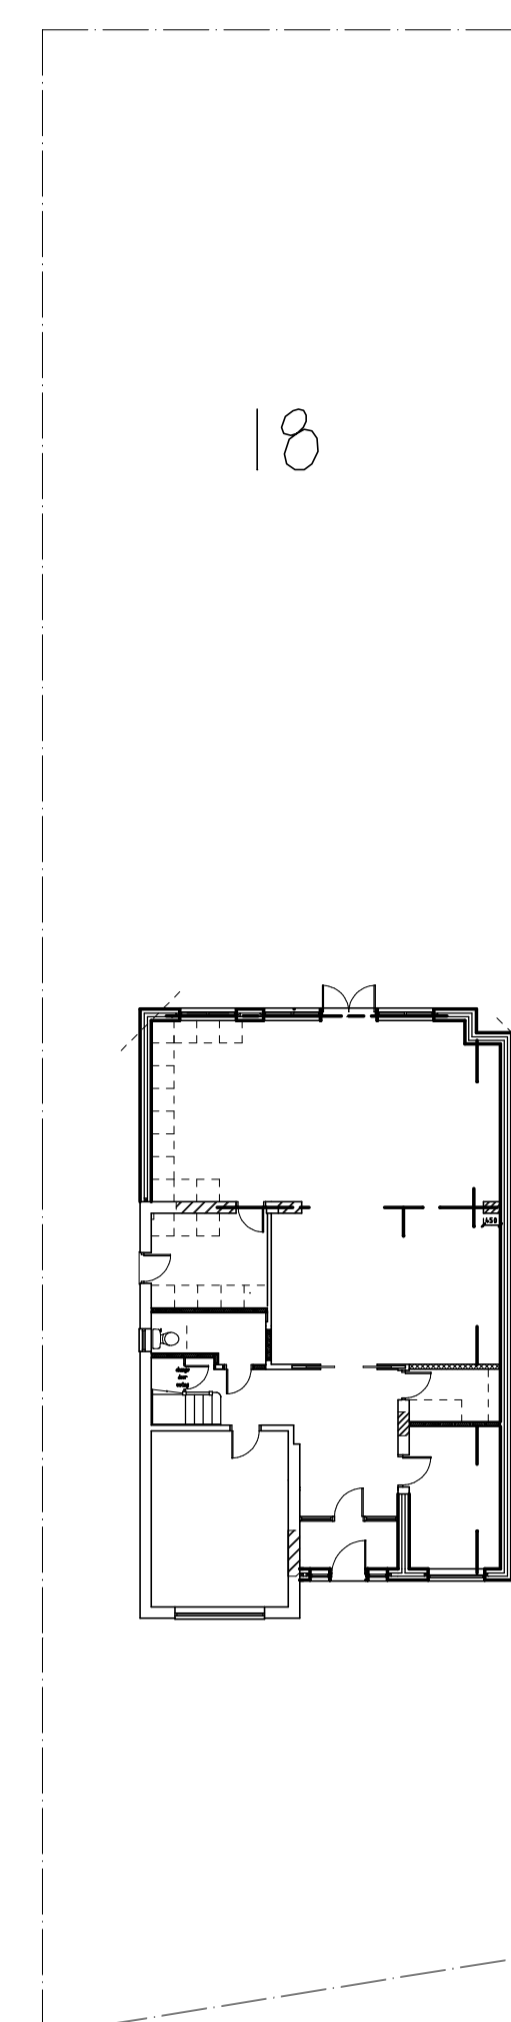

BLOCK PLAN 1:200

0.0 1.0 2.0 3.0m
SCALE
1:50




0.0 1.0 2.0 3.0 4.0 5.0 6.0m
SCALE
1:100

EXISTING FRONT ELEVATION




0.0 1.0 2.0 3.0 4.0 5.0 6.0m
SCALE
1:100

EXISTING REAR ELEVATION

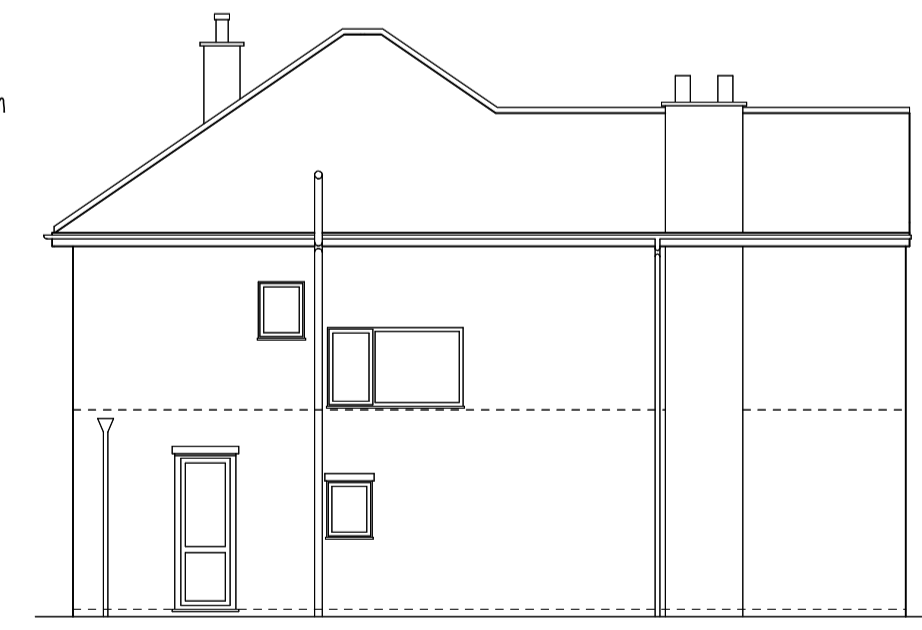

EXISTING SIDE ELEVATION

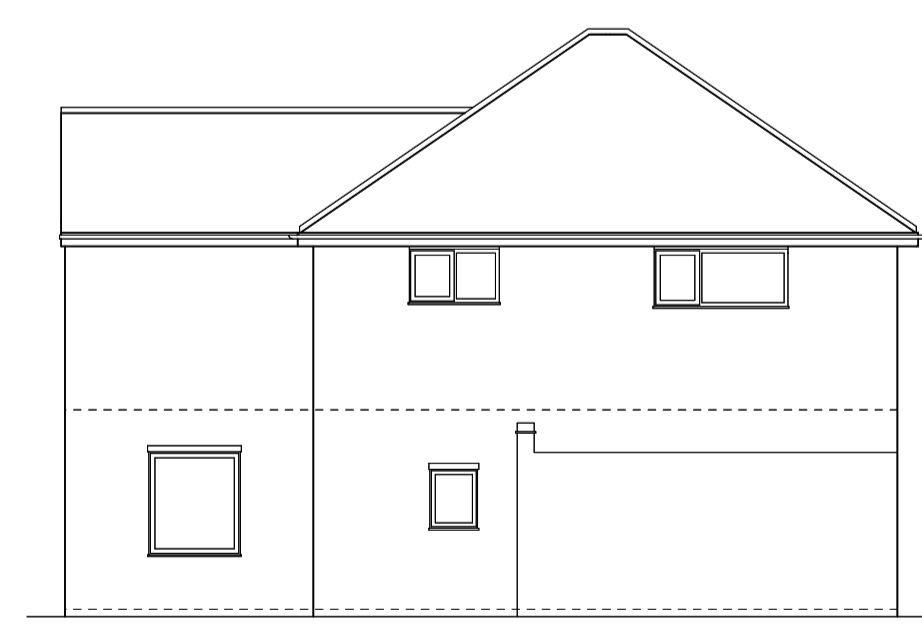

EXISTING SIDE ELEVATION

0.0 1.0 2.0 3.0 4.0 5.0 6.0m
SCALE
1:100




0.0 1.0 2.0 3.0 4.0 5.0 6.0m
SCALE
1:100

PROPOSED FRONT ELEVATION




0.0 1.0 2.0 3.0 4.0 5.0 6.0m
SCALE
1:100

PROPOSED REAR ELEVATION

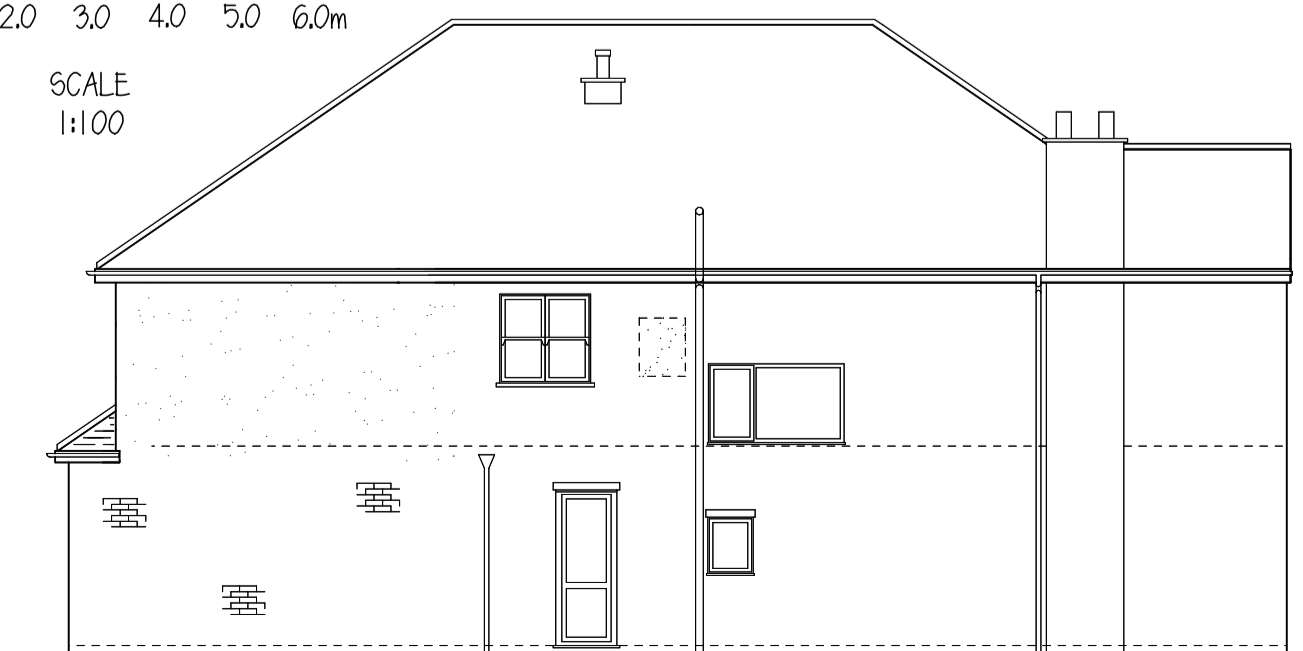

PROPOSED SIDE ELEVATION

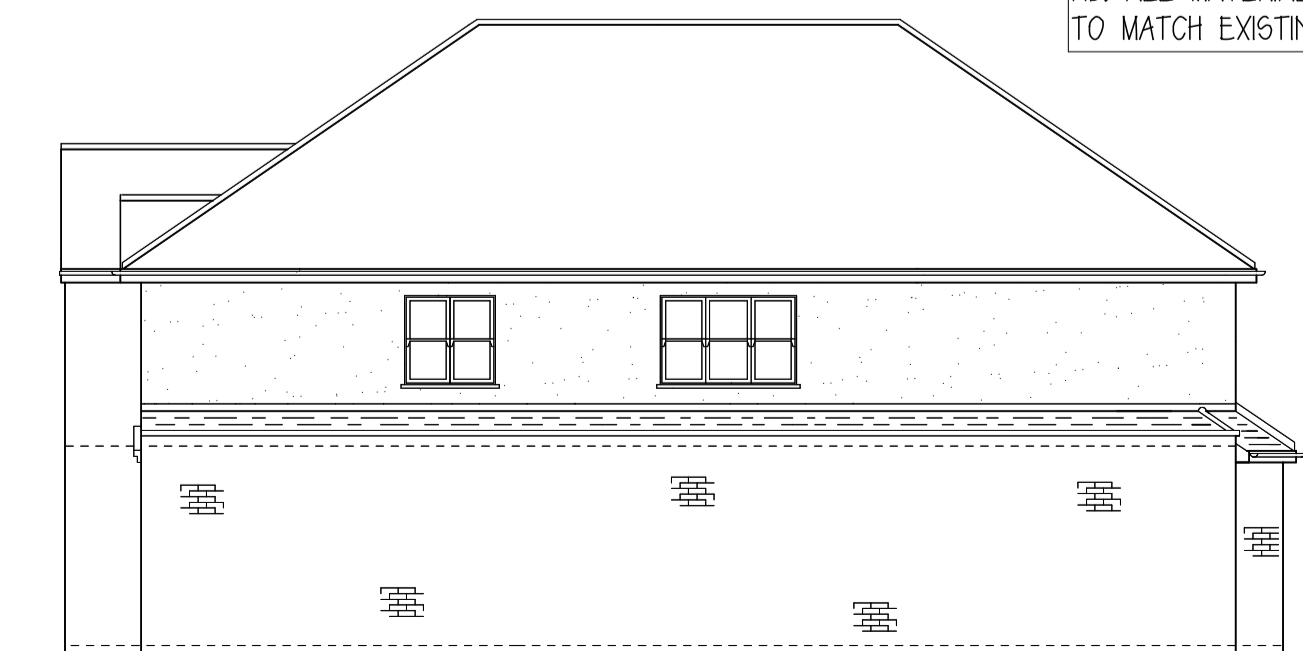

PROPOSED SIDE ELEVATION

NB. ALL MATERIALS
TO MATCH EXISTING

Amendments:		CARTER SURVEYING ASSOCIATES	
SITE ADDRESS:		CLIENT:	
18 LODGE AVENUE ELSTREE, HERTS. WD6 3ND		MR & MRS MAILER	
DRAWING NO:		PROJECT:	
MAI 01P		FRONT, SIDE & REAR EXTENSIONS	
DATE:		DRAWN:	
FEB 2021		CSA	
REVISION:			

SCALES: 1:50 1:100 1:200 @ A1
DRAWING NO: MAI 01P