



EXISTING/PROPOSED GROUND FLOOR PLAN
(SCALE 1:100)




EXISTING FIRST FLOOR PLAN
(SCALE 1:100)

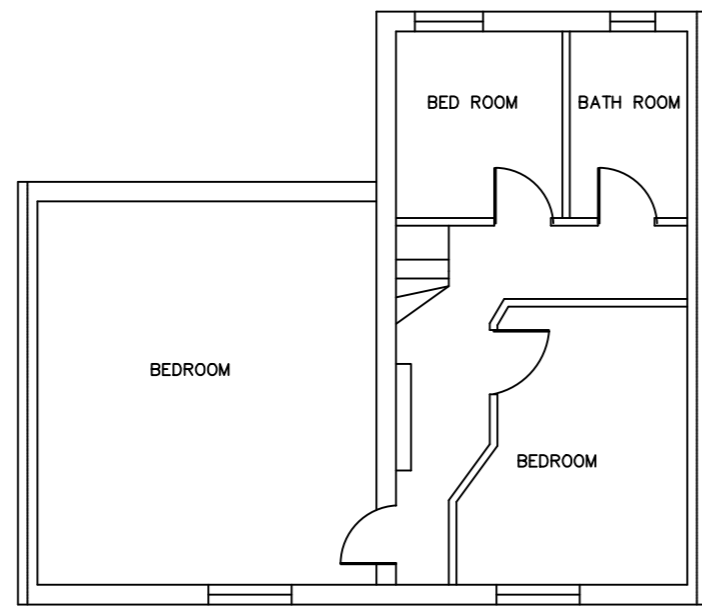


EXISTING FRONT ELEVATION
(SCALE 1:100)

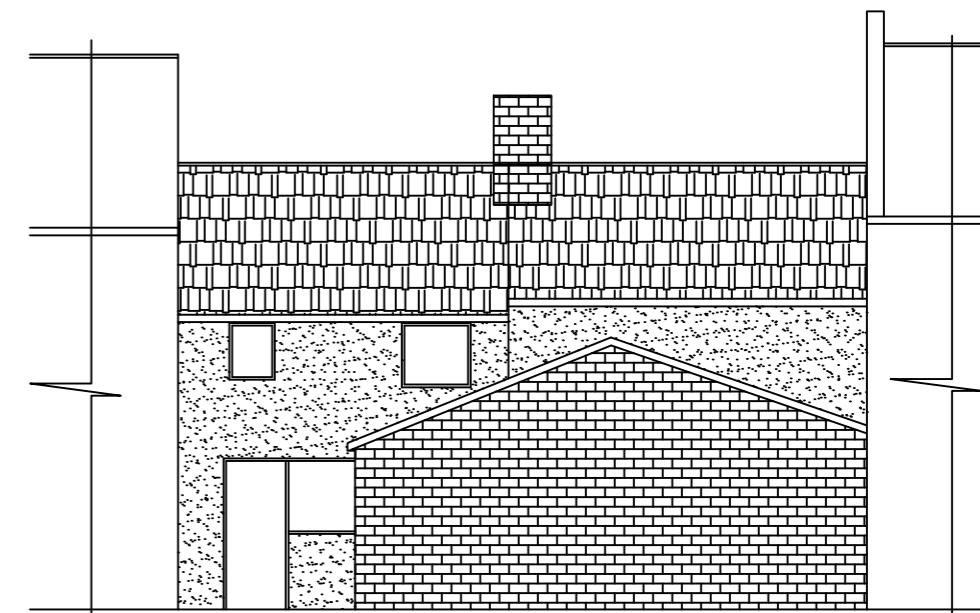


EXISTING REAR ELEVATION
(SCALE 1:100)

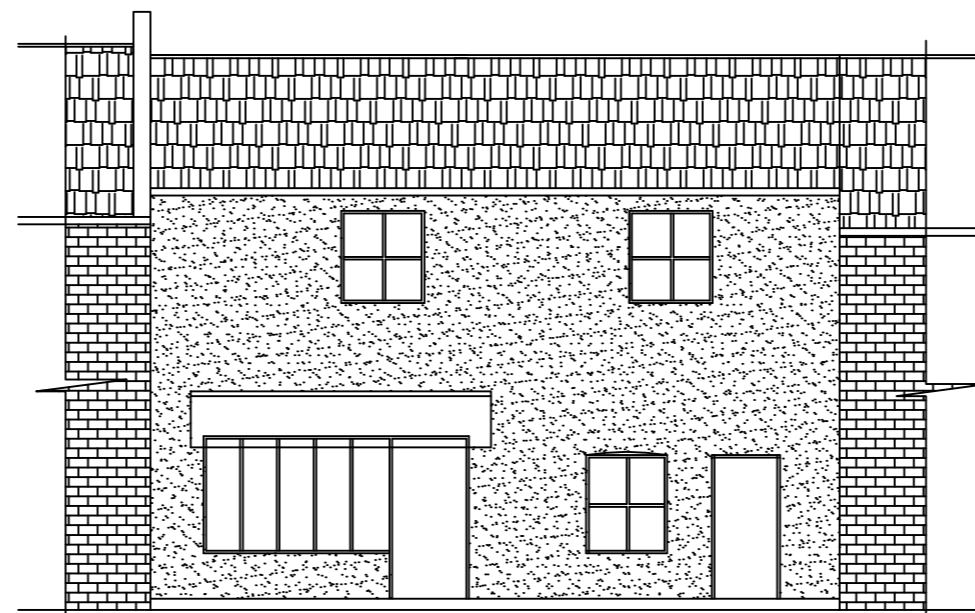


PROPOSED FRONT ELEVATION
(SCALE 1:100)

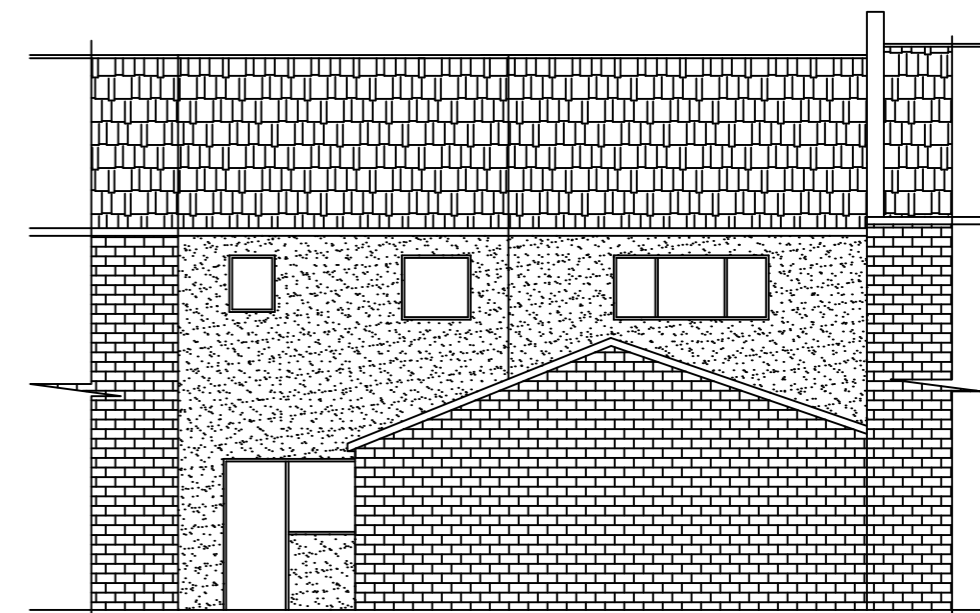


PROPOSED REAR ELEVATION
(SCALE 1:100)

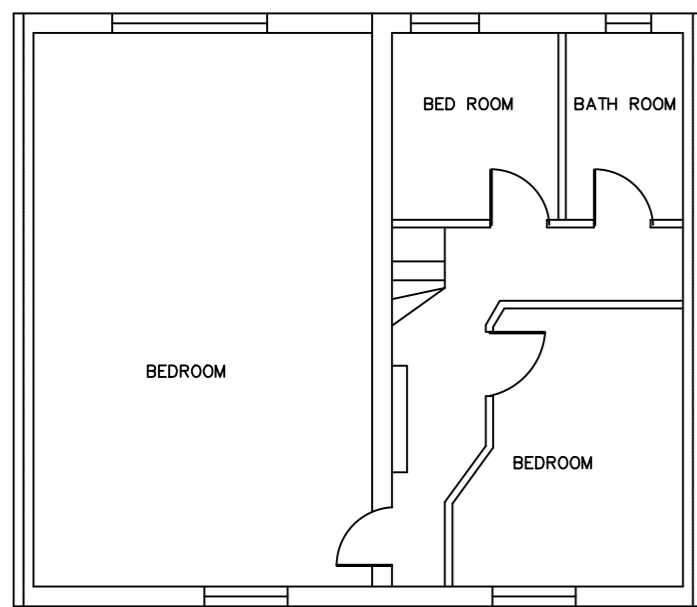


PROPOSED FIRST FLOOR PLAN
(SCALE 1:100)

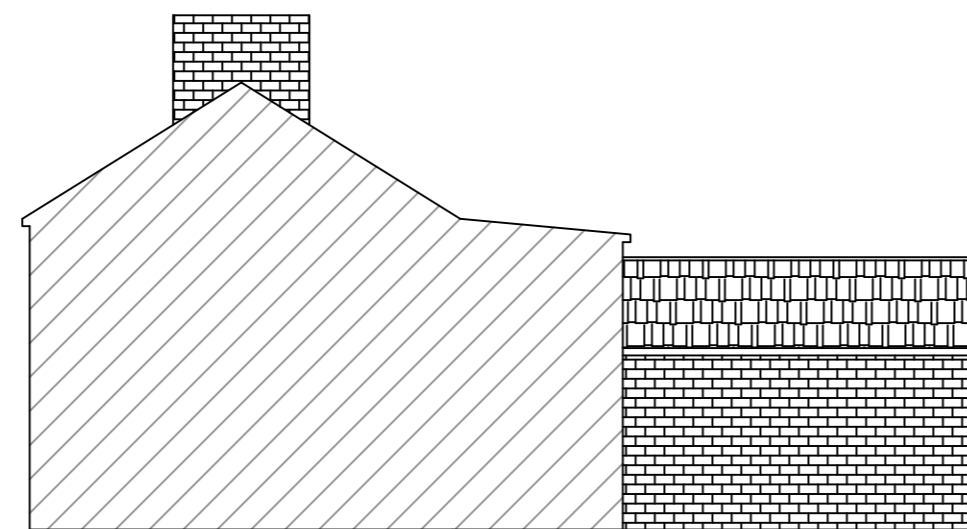

EXISTING SIDE ELEVATION
(SCALE 1:100)

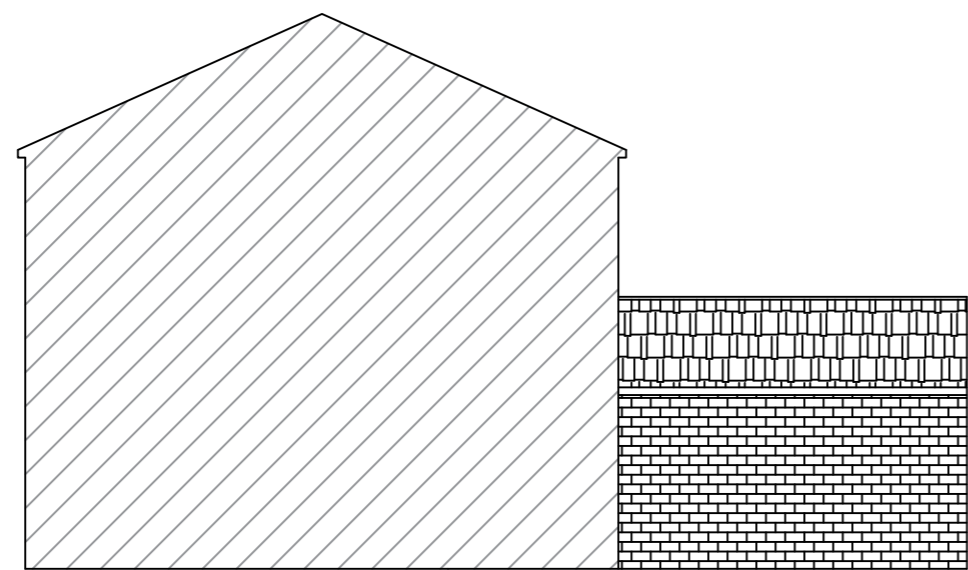


PROPOSED SIDE ELEVATION
(SCALE 1:100)

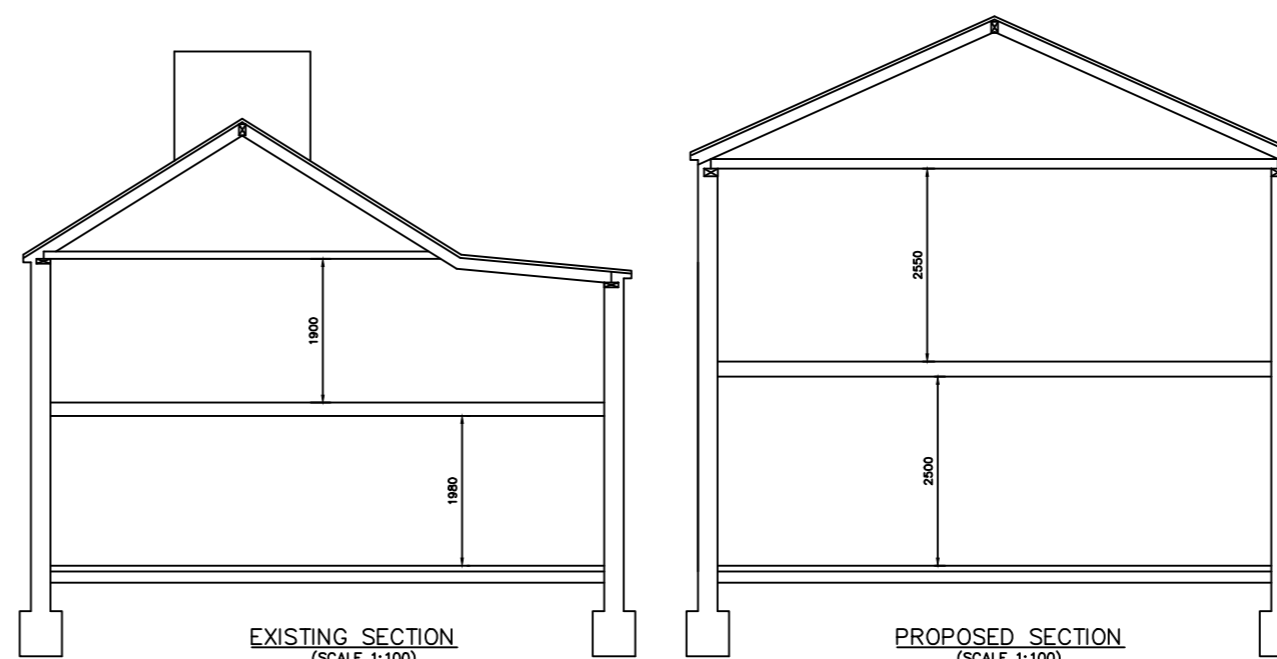

EXISTING SECTION
(SCALE 1:100)

PROPOSED SECTION
(SCALE 1:100)

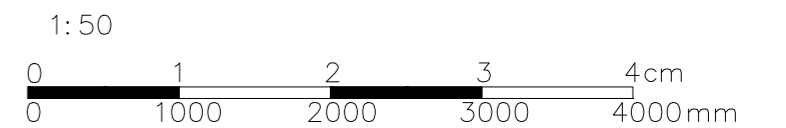

ALL THE NEW MATERIAL
TO BE MATCH WITH THE
EXISTING MATERIALS.

The client/contractor is required to serve written notice to the tenants and owners of the adjoining properties in accordance with the Party Wall Act 1996: (and its latest amendments) with respect to the intention to carry out work within the specified proximity or below respective properties.

Measurements are indicating this drawing is only for planning purposes. If any construction work based on this drawing need to be report to the authorized person before start the work. Contractor's responsible to check the measurements on site before commencement of the work.

This drawing is the copy right of AVIM Consultancy Ltd. and may not be amended, copied or reproduce without written permission. No liability will be accepted for amendments made by other person.

Do not scale off the drawings. Except planning purpose.

CLIENT:
MR.M.MAHALINGAM

JOB:
1A-1B THE STREET, NR14 8SX

AGENT:
AVIM CONSULTANCY
227 PRESTON ROAD, WEMBLEY, HA9 8NF
TP: 02089044545 / 07900497457
EMAIL: avimconsultancy@gmail.com

Drawn by:	Drawing Paper Size:	Revision	Int.	Date
PK	A2			
Checked by:	Scale:			
TR	1:100/50			
Date:	Drawing No:			
08.02.2021	DRW-01			