


PROPOSED - SOUTH ELEVATION SCALE 1/100

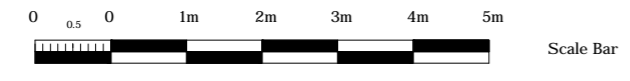

PROPOSED - WEST ELEVATION SCALE 1/100

No. Date Revisions
Revisions

HOLLINS
Architects, Surveyors &
Planning Consultants

The Guildhall
Market Hill
Framlingham
Suffolk
IP13 9BD

Telephone 01728 723959
E mail all@hollins.co.uk
Website www.hollins.co.uk

Client
MR AND MRS TROTT

Site
THE OLD COACH HOUSE
CHURCH LANE
KENTON STOWMARKET
SUFFOLK IP14 6JH

Project
SURVEY OF HOUSE
ALTERATIONS AND EXTENSIONS

Details
PROPOSED DRAWING
PLANS ELEVATIONS AND SECTION


Scale
1/100 scale @ A2 Sheet

Date
FEBRUARY 2021



Drawn by
JR

Drawing number
2113 02


This drawing is copyright. This drawing must not be scaled. Before commencing any work the contractor must set out and check all dimensions on site. This drawing to be read in conjunction with any consultants details. Any discrepancies must be reported to Hollins Architects & Surveyors.

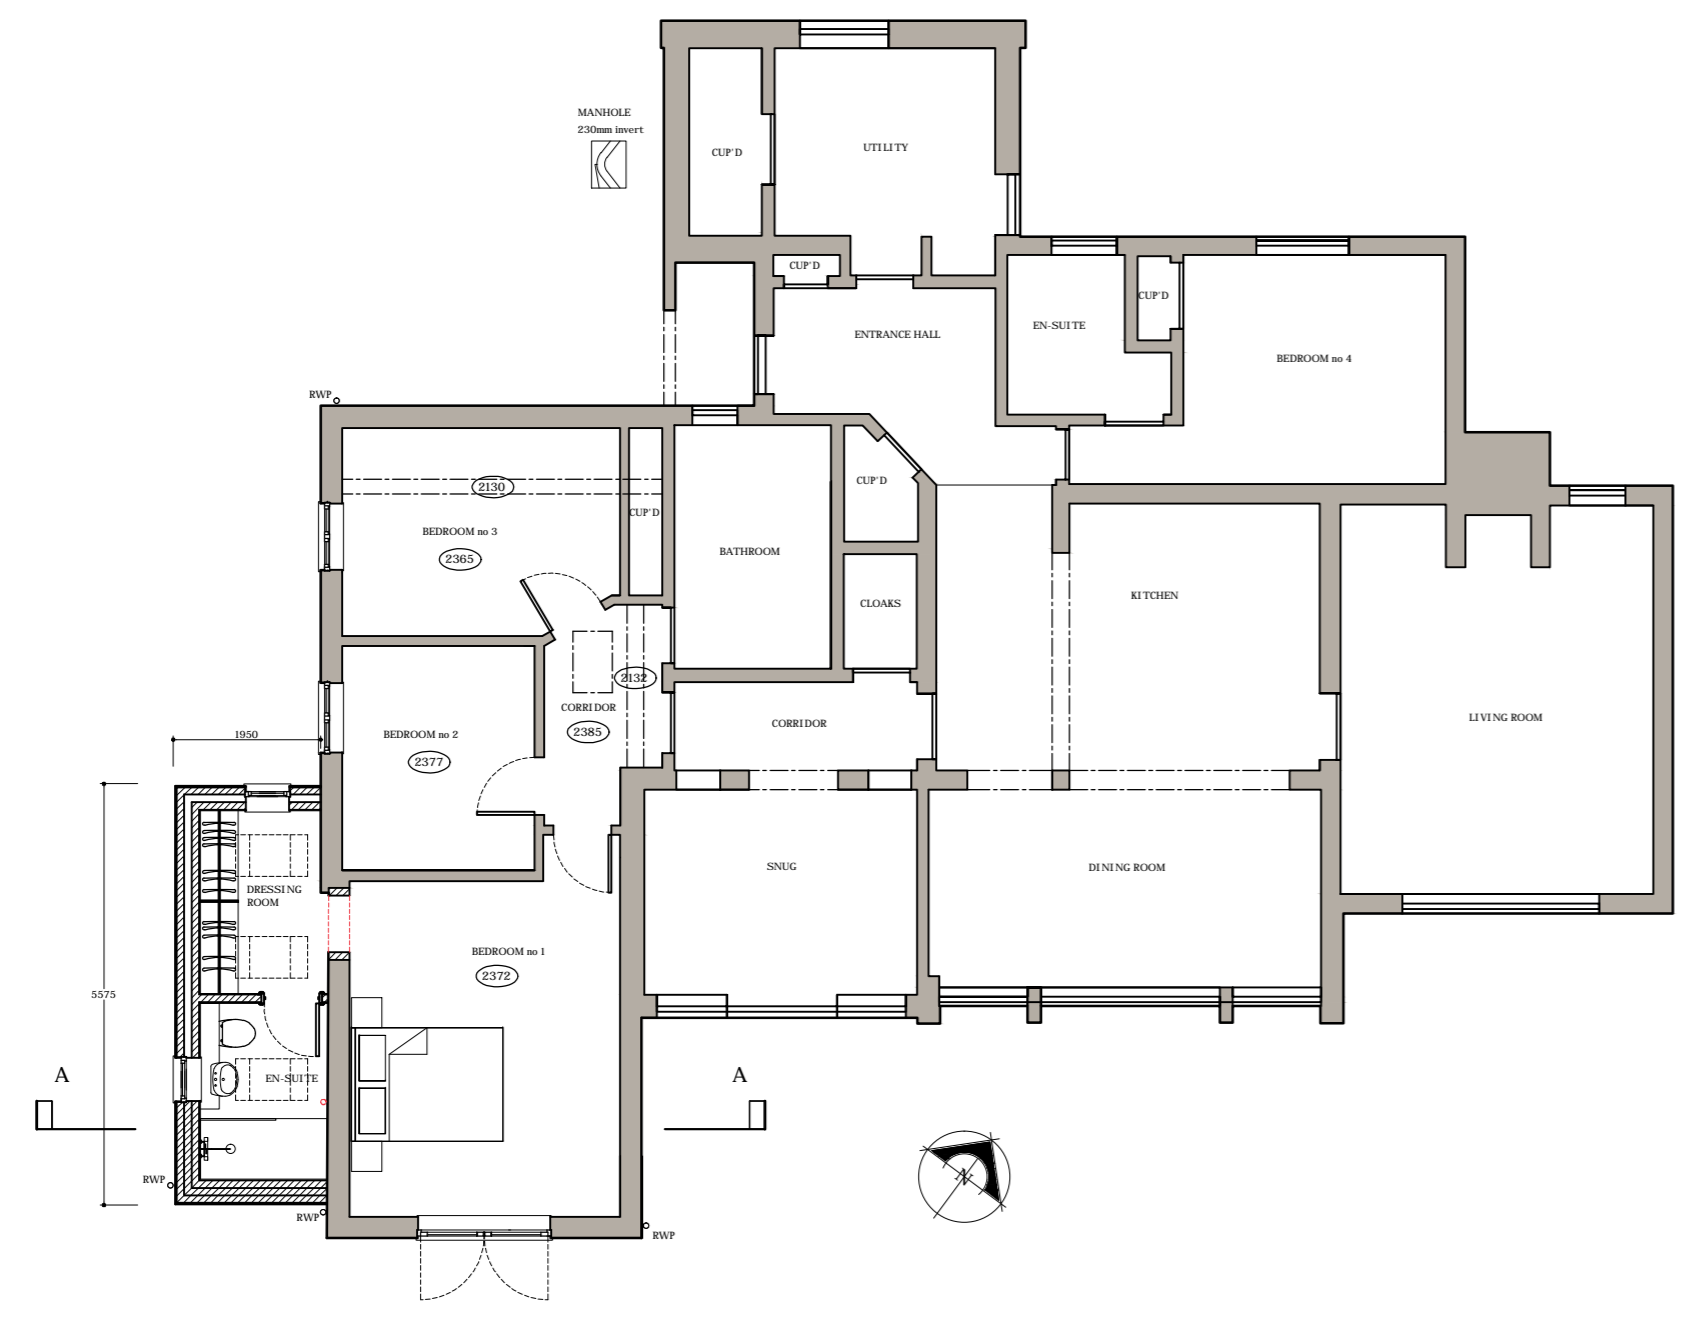


SURVEY - GROUND FLOOR PLAN SCALE 1/100

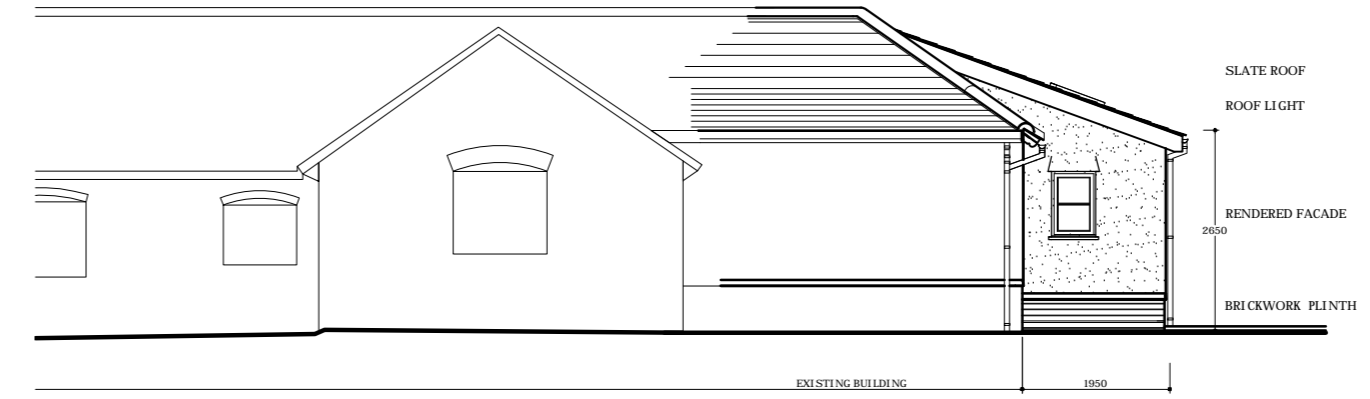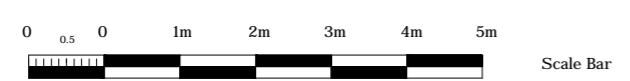

PROPOSED - NORTH ELEVATION SCALE 1/100

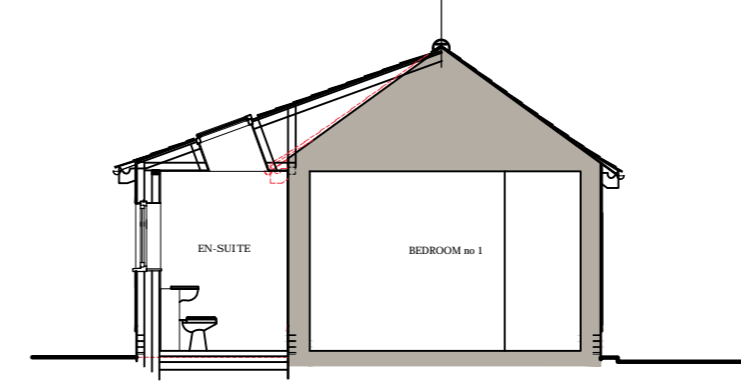

PROPOSED - SECTION A-A SCALE 1/100

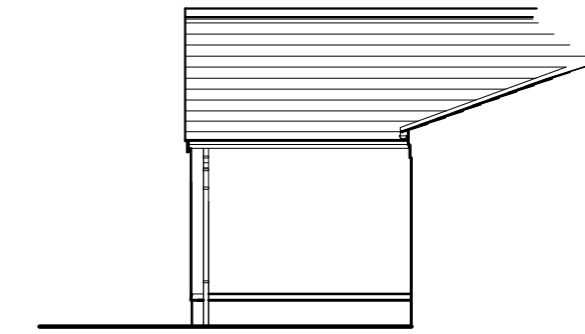

PROPOSED - EAST ELEVATION SCALE 1/100