


Room Schedule Ground Floor

No.	Room	Area (Sq. M)	Comments
Ground Floor			
07	Hall	12.1 m ²	Main dwelling entry point with Accessible WC
07a	Accessible WC	2.8 m ²	
07b	Cloaks	1.6 m ²	
07c	Services	1.2 m ²	Meters, Service Inlets etc
08	Stairwell	23.2 m ²	
09	Master Bed	23.8 m ²	
09a	Ensuite	10.9 m ²	
09b	Shower	2.1 m ²	
10	Bed 4	18.1 m ²	
10a	Ensuite	4.0 m ²	
10b	Shower	2.2 m ²	
11	Bed 3	25.2 m ²	
11a	Ensuite	3.5 m ²	
11b	Shower	2.1 m ²	
12	Bed 2	20.8 m ²	
12a	Ensuite	6.3 m ²	
12b	Shower	2.4 m ²	
12c	Dressing	6.5 m ²	
13	Bin Store	1.1 m ²	Space for Refuse & Recycling Bin
Total Floor Area:		170.0 m²	

Gross Internal Area (Ground Floor)	
0.018Ha = 0.0Ha	
0.04 Acres	179.3 m ²

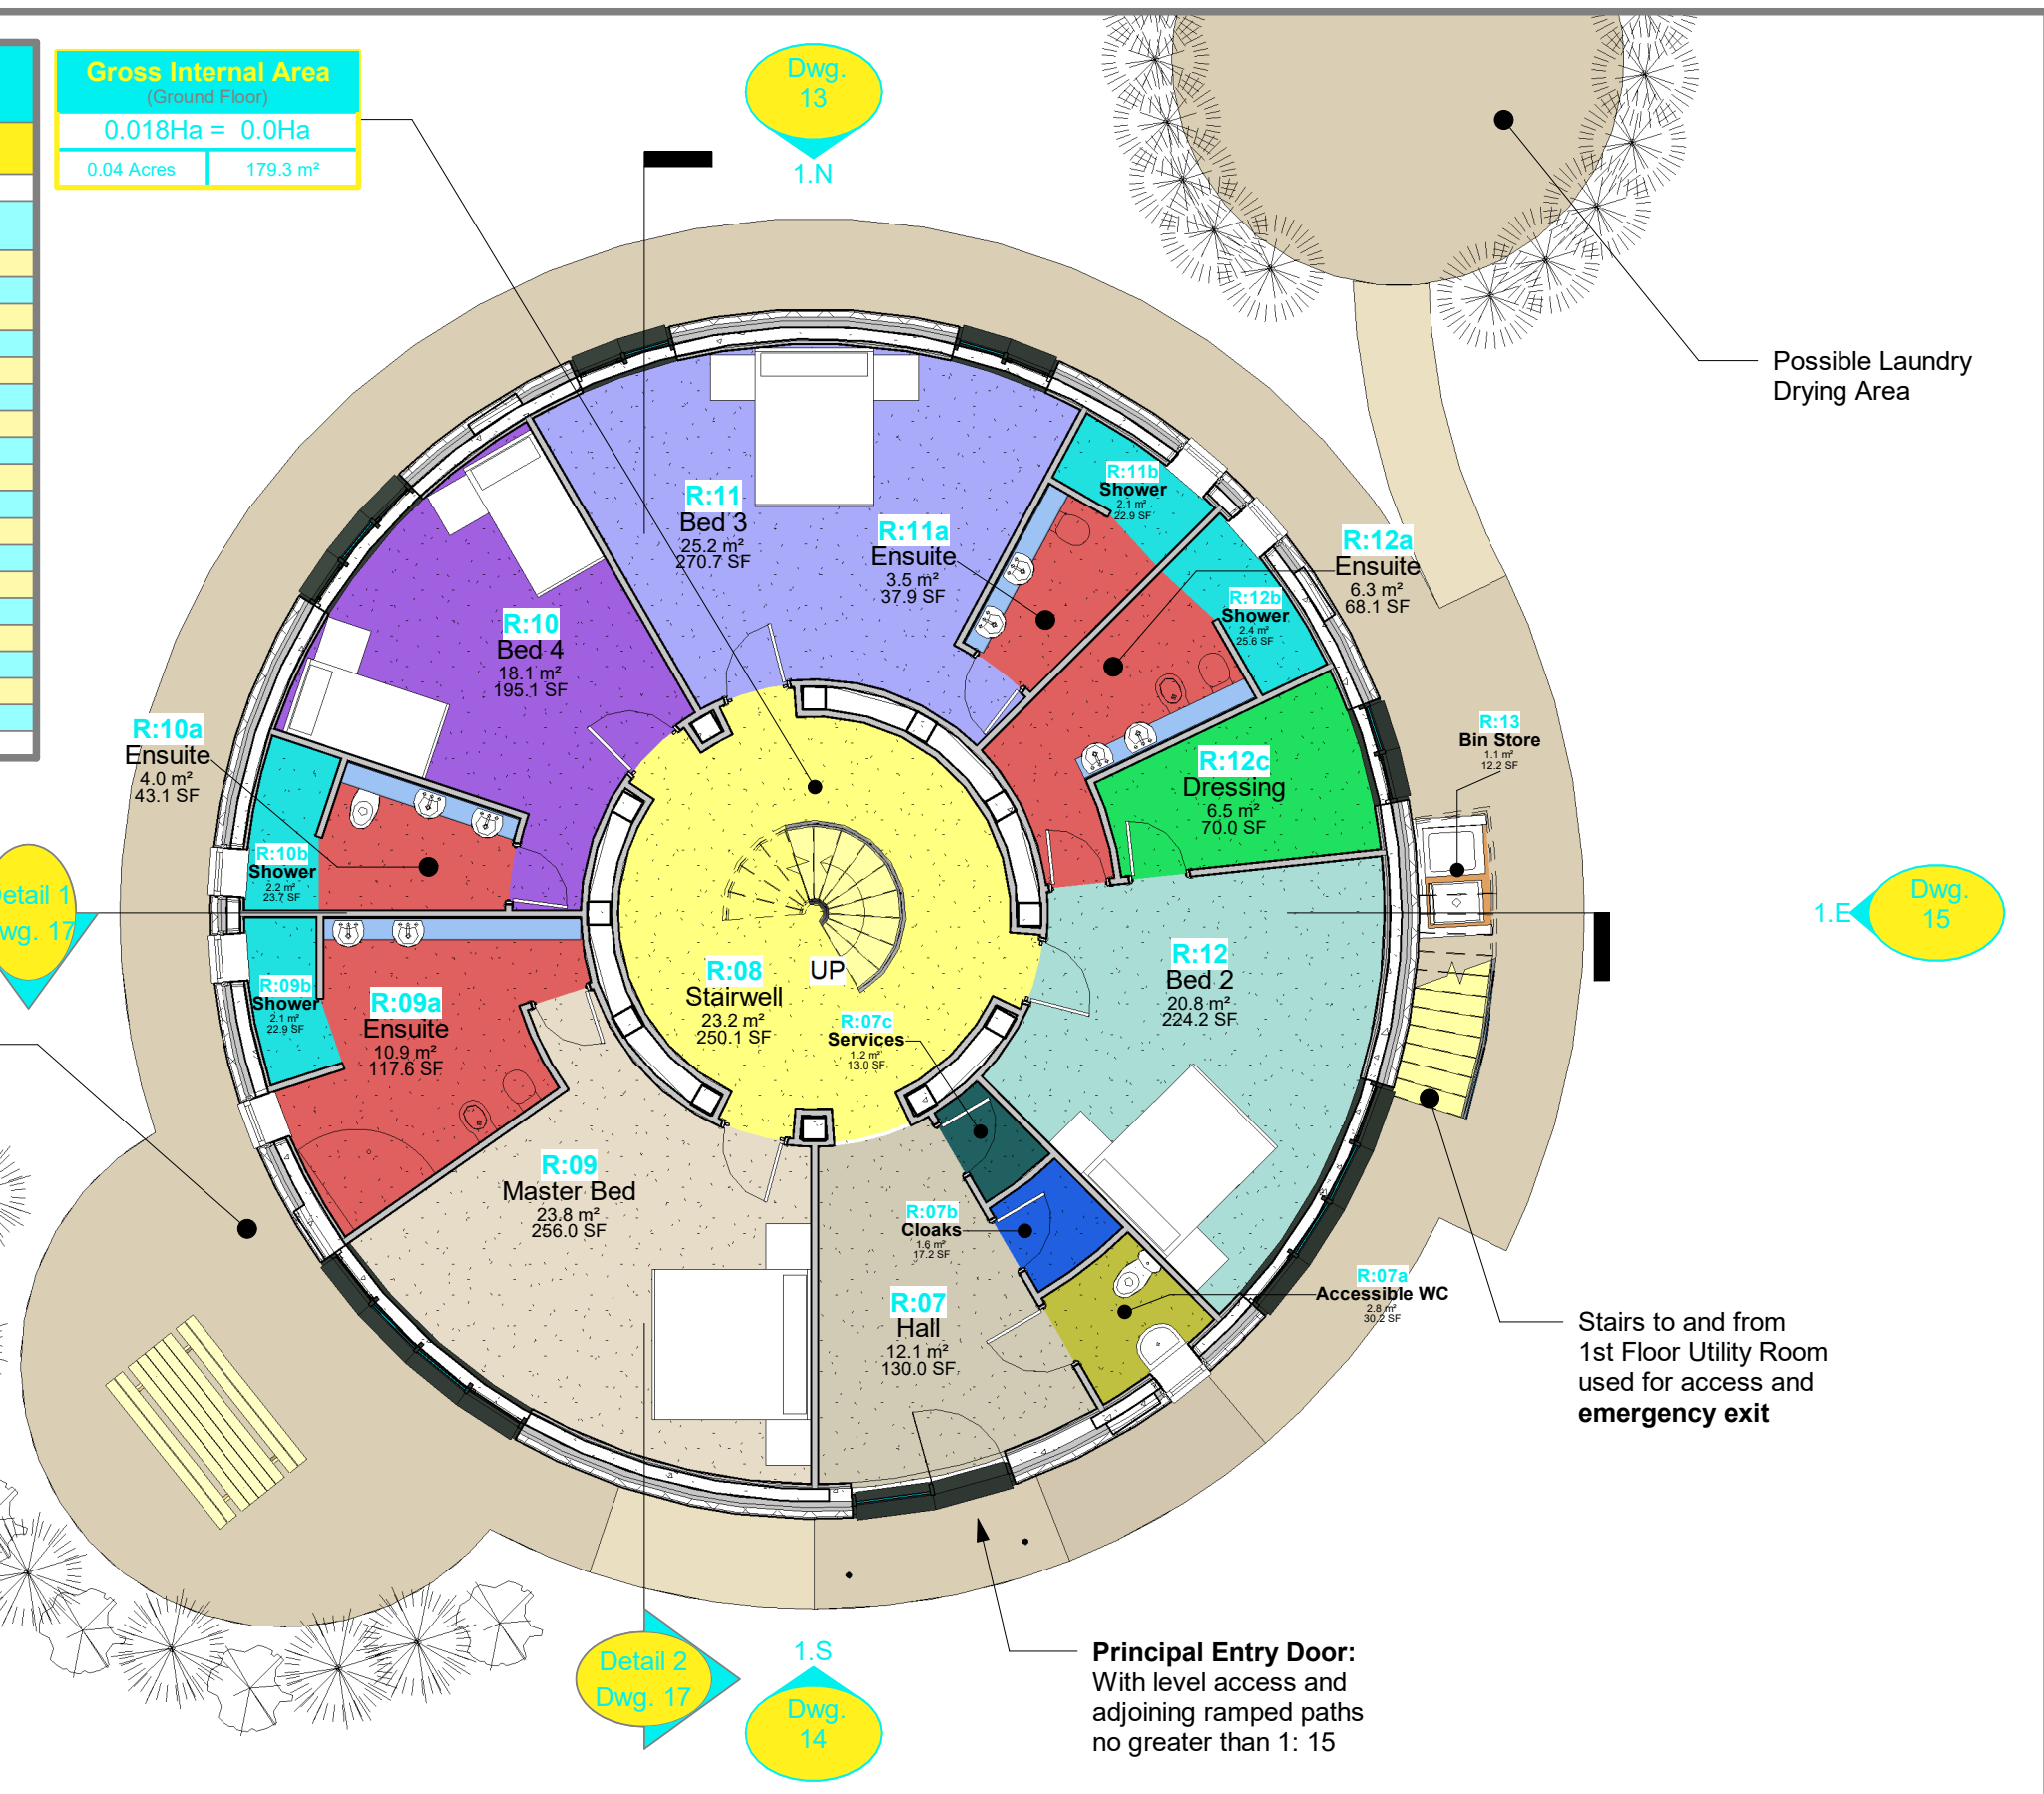

1 Ground Floor

1 : 100

Planning Application

Proposed Floor Plan 01

Revisions:


Notes:

Created using **AUTODESK** Revit 2021

Project Code: RP189
Title:
 Water Tank Conversion to Dwelling
Architect I/C:
 A.K.Robertson RIBA

Scale: 1 : 100
Drawn By: AR
Drawing No.: C645 - 11
Revision No.:
Date: 10/02/2021

1. Bed / Dressing & En-Suite arrangements are flexible and are shown as examples of what might be achieved

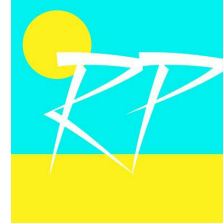

© Robertson Partnership
 2021
 Original Sheet Size: A3

