

0 1 2 3 4 5
SCALE IN METERS
1:50


Copyright
This document and all information contained herein is the sole property of mark ft out. Reproduction in whole or in part is strictly prohibited without the written consent of mark ft out Ltd.

Notes


Contractor must verify all dimensions on site before commencement of any work or preparing manufacturing drawings. All dimensions and levels must be verified on site and discrepancies reported to mark ft out immediately.

To be read in conjunction with all other mark ft out drawings, details and specifications.

This drawing is to be read in conjunction with all other consultants drawings, details and specifications.

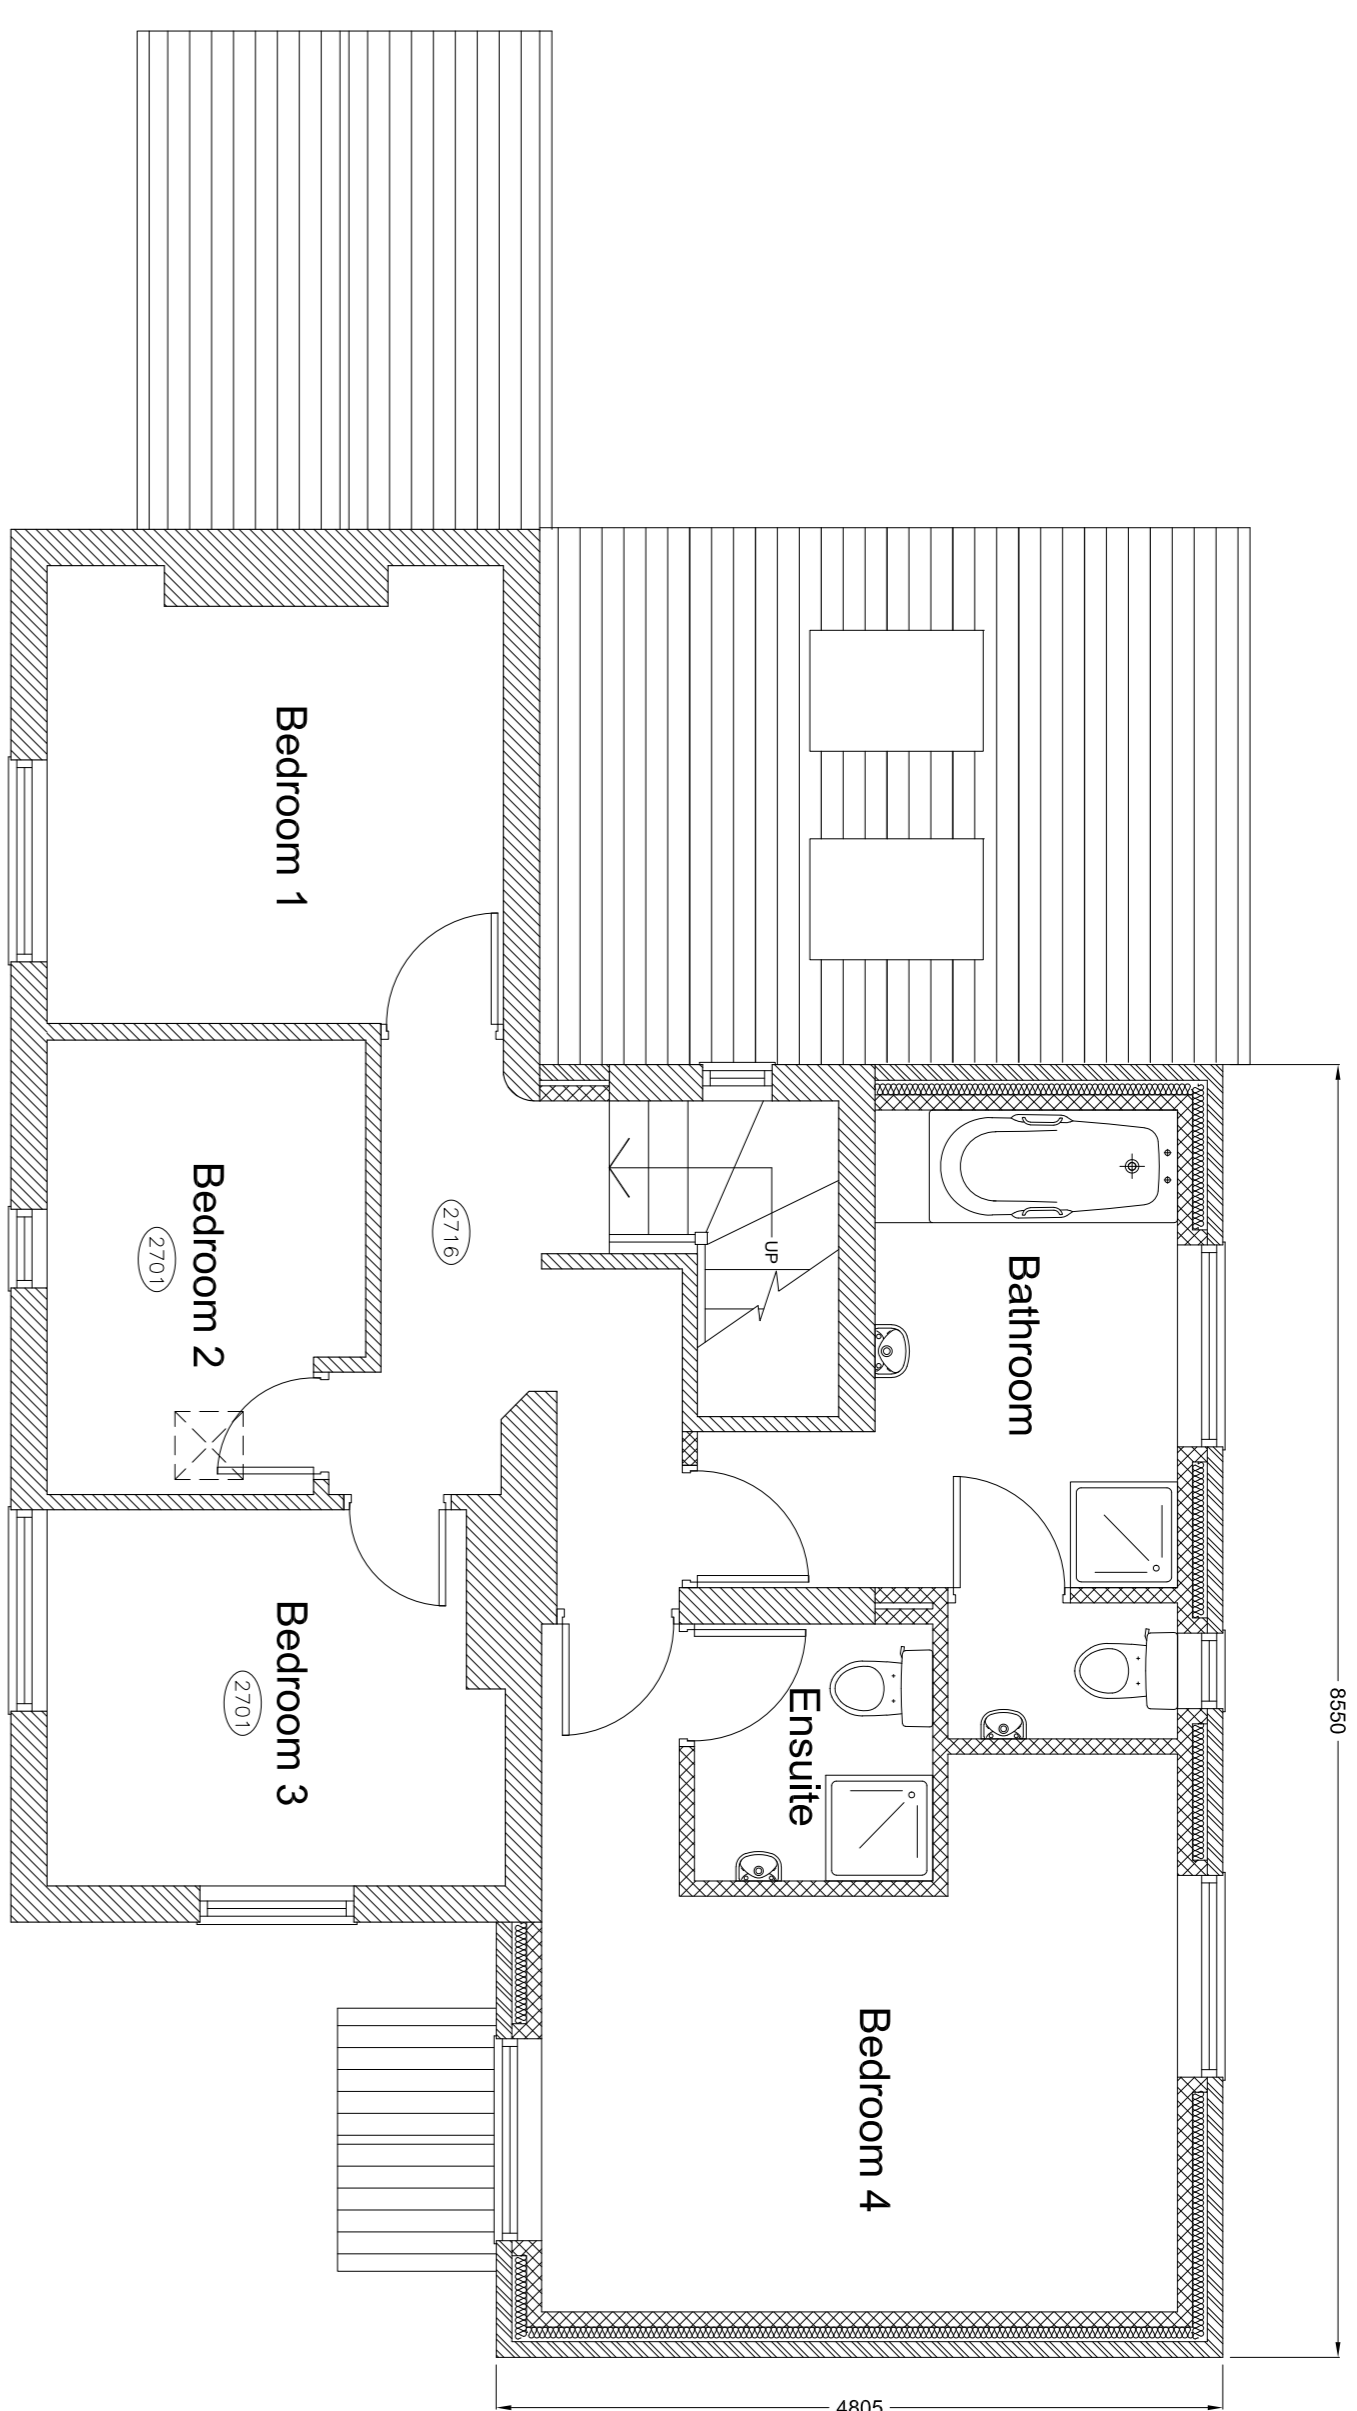

First Floor Plan

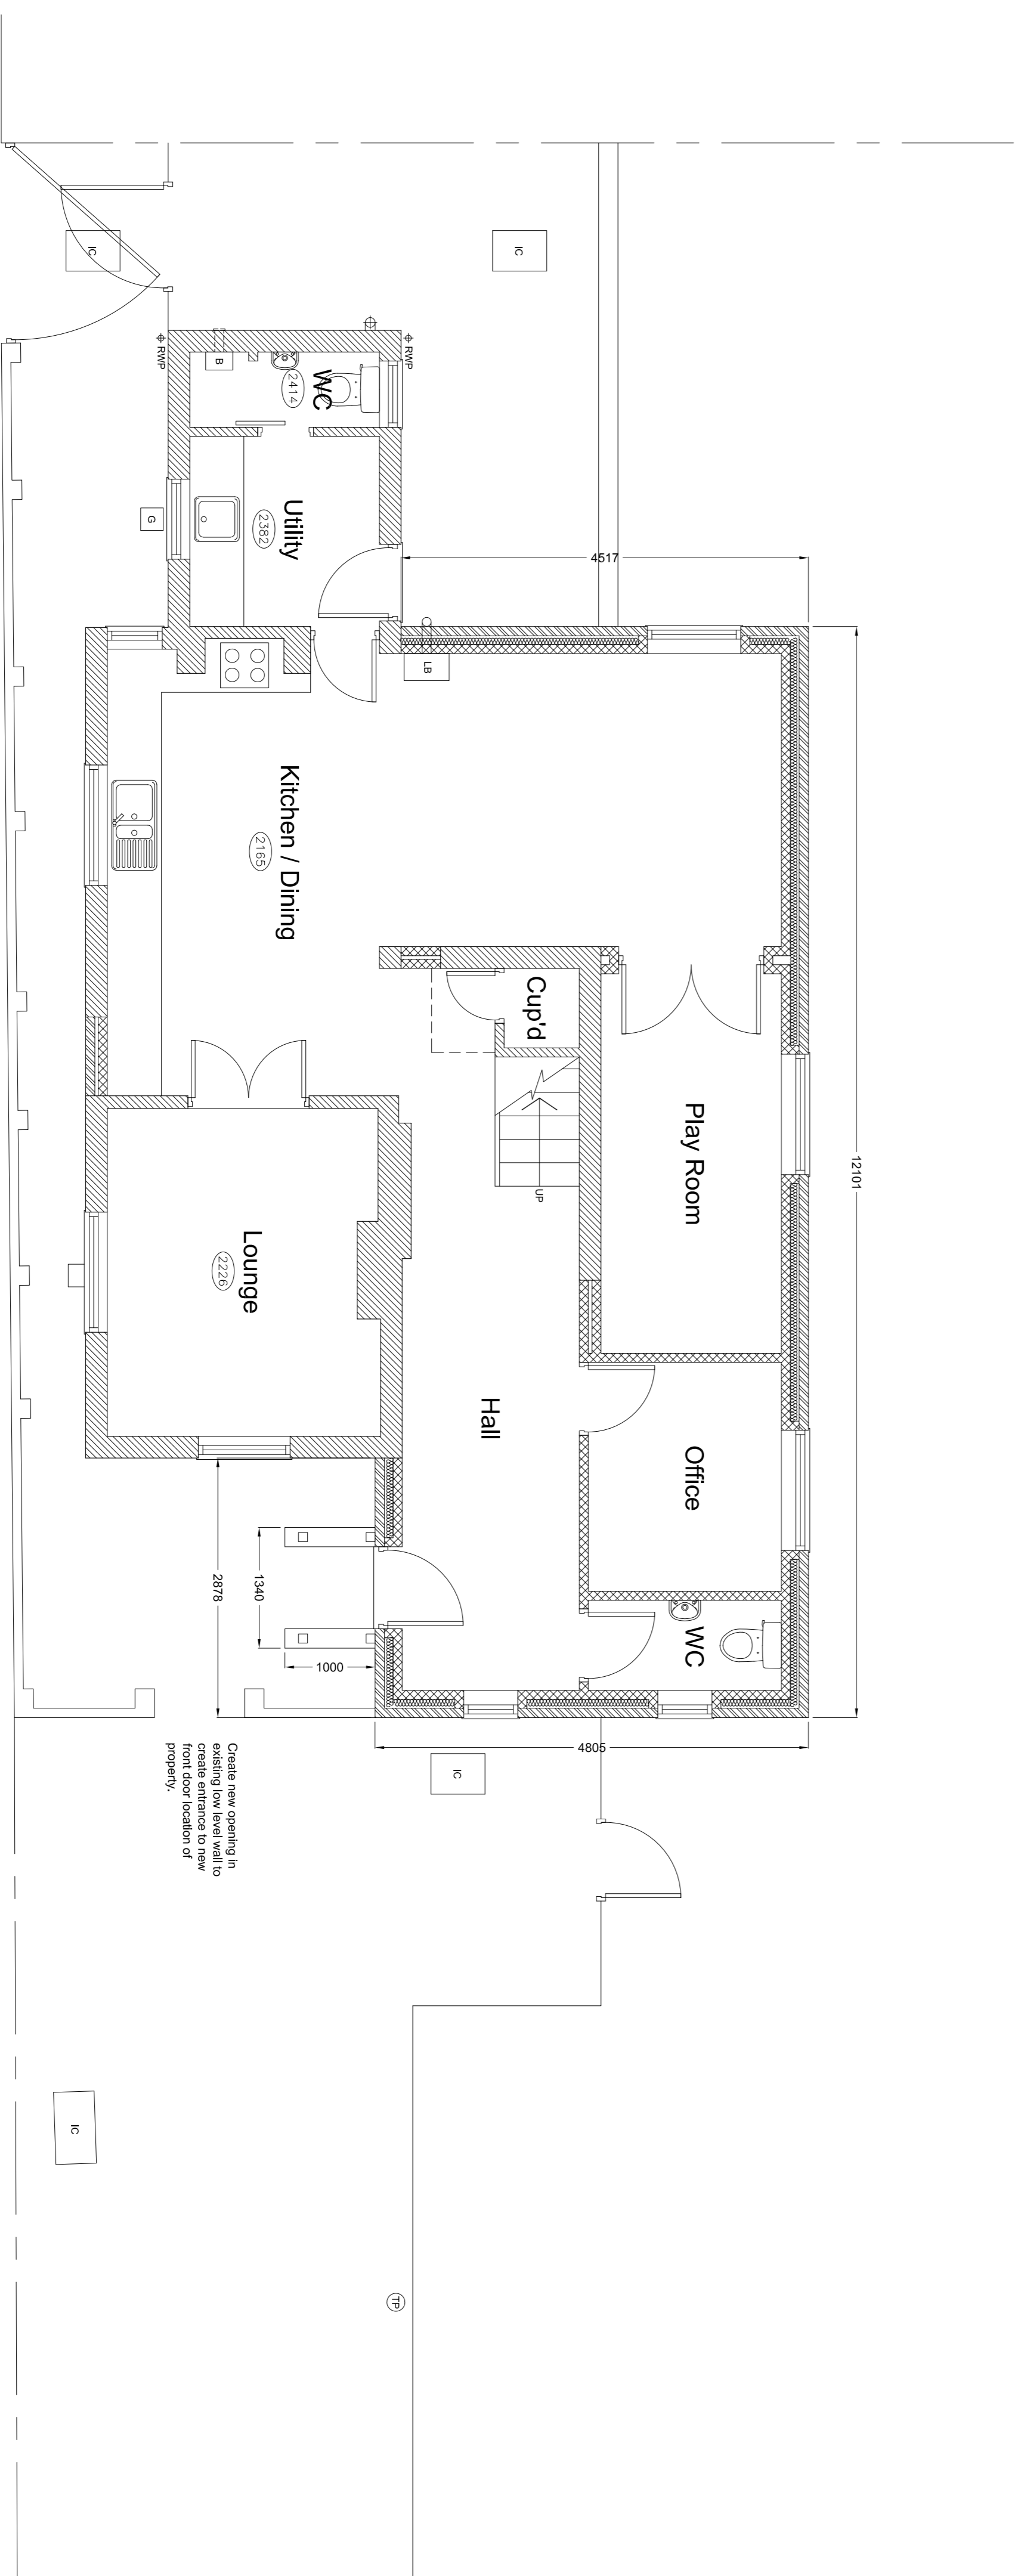

Ground Floor Plan

Rev	Date	Description	By



Post Suite 2D
Million Keynes Business Centre
Fountain Drive
Linton Wood
Millers Keynes
Buckinghamshire
MK14 6GD
Tel 01908 598707
Email enquiries@markftout.com
Web www.markftout.com

Client Mr & Mrs Clemons

Project Hillside Cottage
Church Lane
Oving
Aylesbury
Buckinghamshire
HP22 4HL

Drawing Title Ground & First Floor Plans
As Proposed

Status	Planning
---------------	----------

Drawn By	Scale	Date
MB	1:50 @ A1	Jan. 2021

Product No.	Drawing No.	Revision
MIO-505	PL-001	