


East Elevation

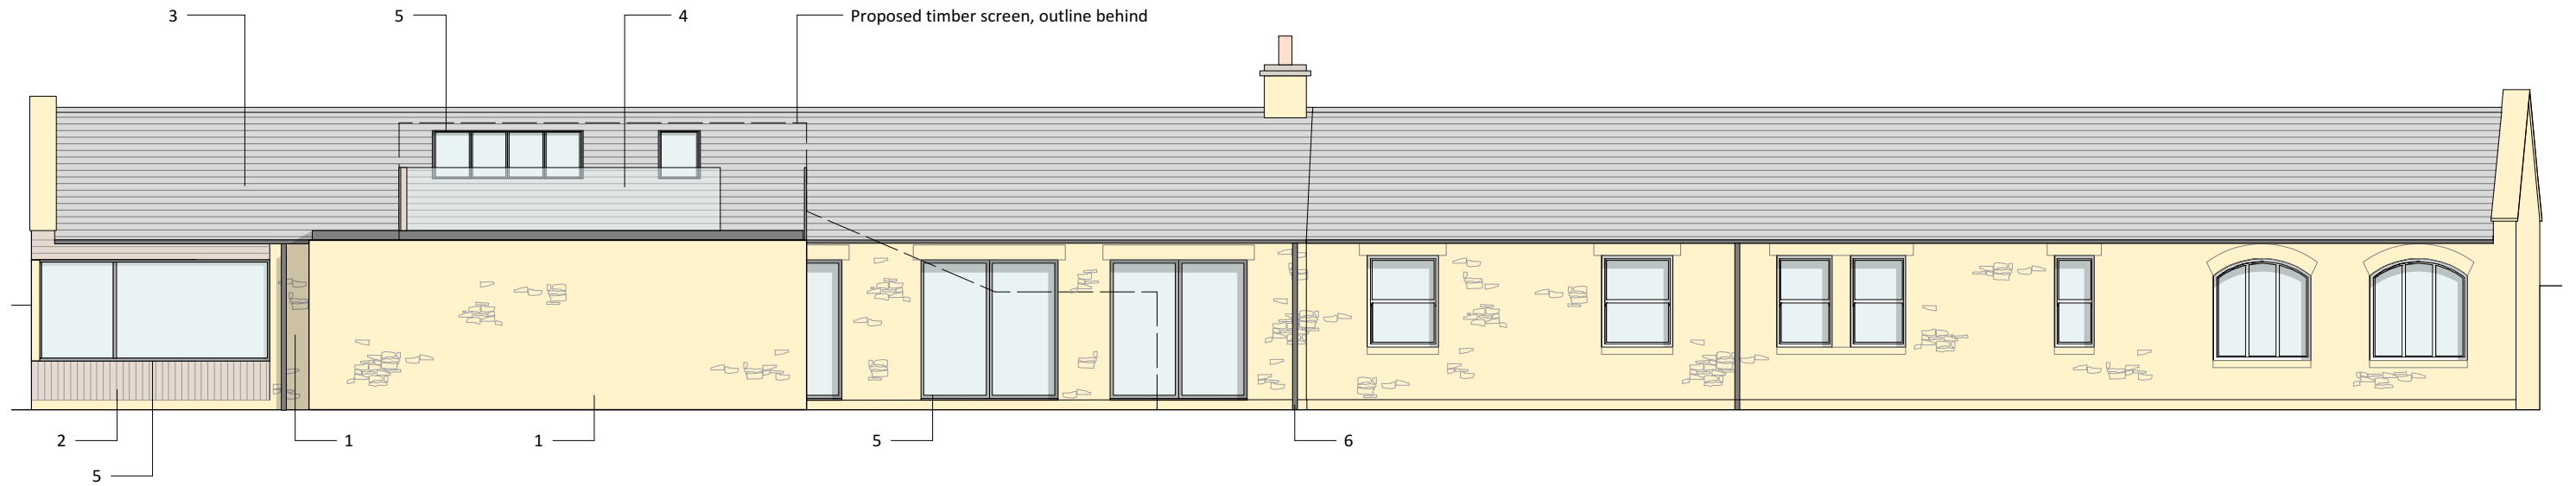

West Elevation

MATERIAL KEY		
1. Stone	4. Glass balustrade	6. Galvanised steel rainwater goods
2. Timber	5. Aluminium frame	
3. Slate		

elliottarchitects Ltd

t 01434 633 007
e info@elliottarchitects.co.uk
w www.elliottarchitects.co.uk
a 6 shawwell, stagshaw road, corbridge
northumberland ne45 5PE

NOTES

- elliott architects ltd are not responsible for the accuracy of survey information
- do not scale this drawing / do not scale off dimensions
- all dimensions in mm unless stated otherwise
- all variations and supplementary drawings to be approved by the architect
- all dimension and conditions are to be checked on site
- contractor to report any dimensional discrepancies or errors without delay

IMPORTANT: All work is to be carried out in accordance with CDM Regulations 2015.
All work to be compliant with current buildings regulations.
To be read in conjunction with structural engineer's drawings.

Date	No.	Revision Notes
05/02/2021	A	Planning

Project Title
Clydesdale House
Clydesdale House
Great Whittington

Sheet Title
Proposed East + West Elevation

Sheet Scale
1:100 @ A3

Drawn By
AMD/RL

Sheet No.
Project ID: 346
Number: 2002

©elliott architects ltd