
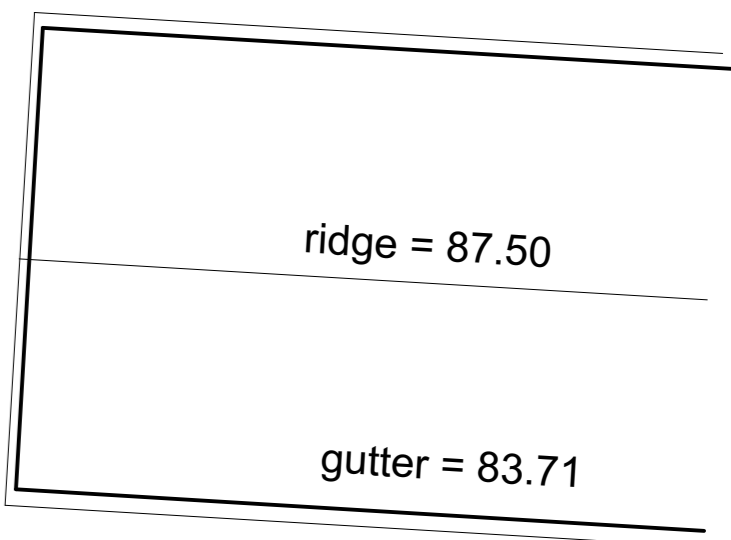
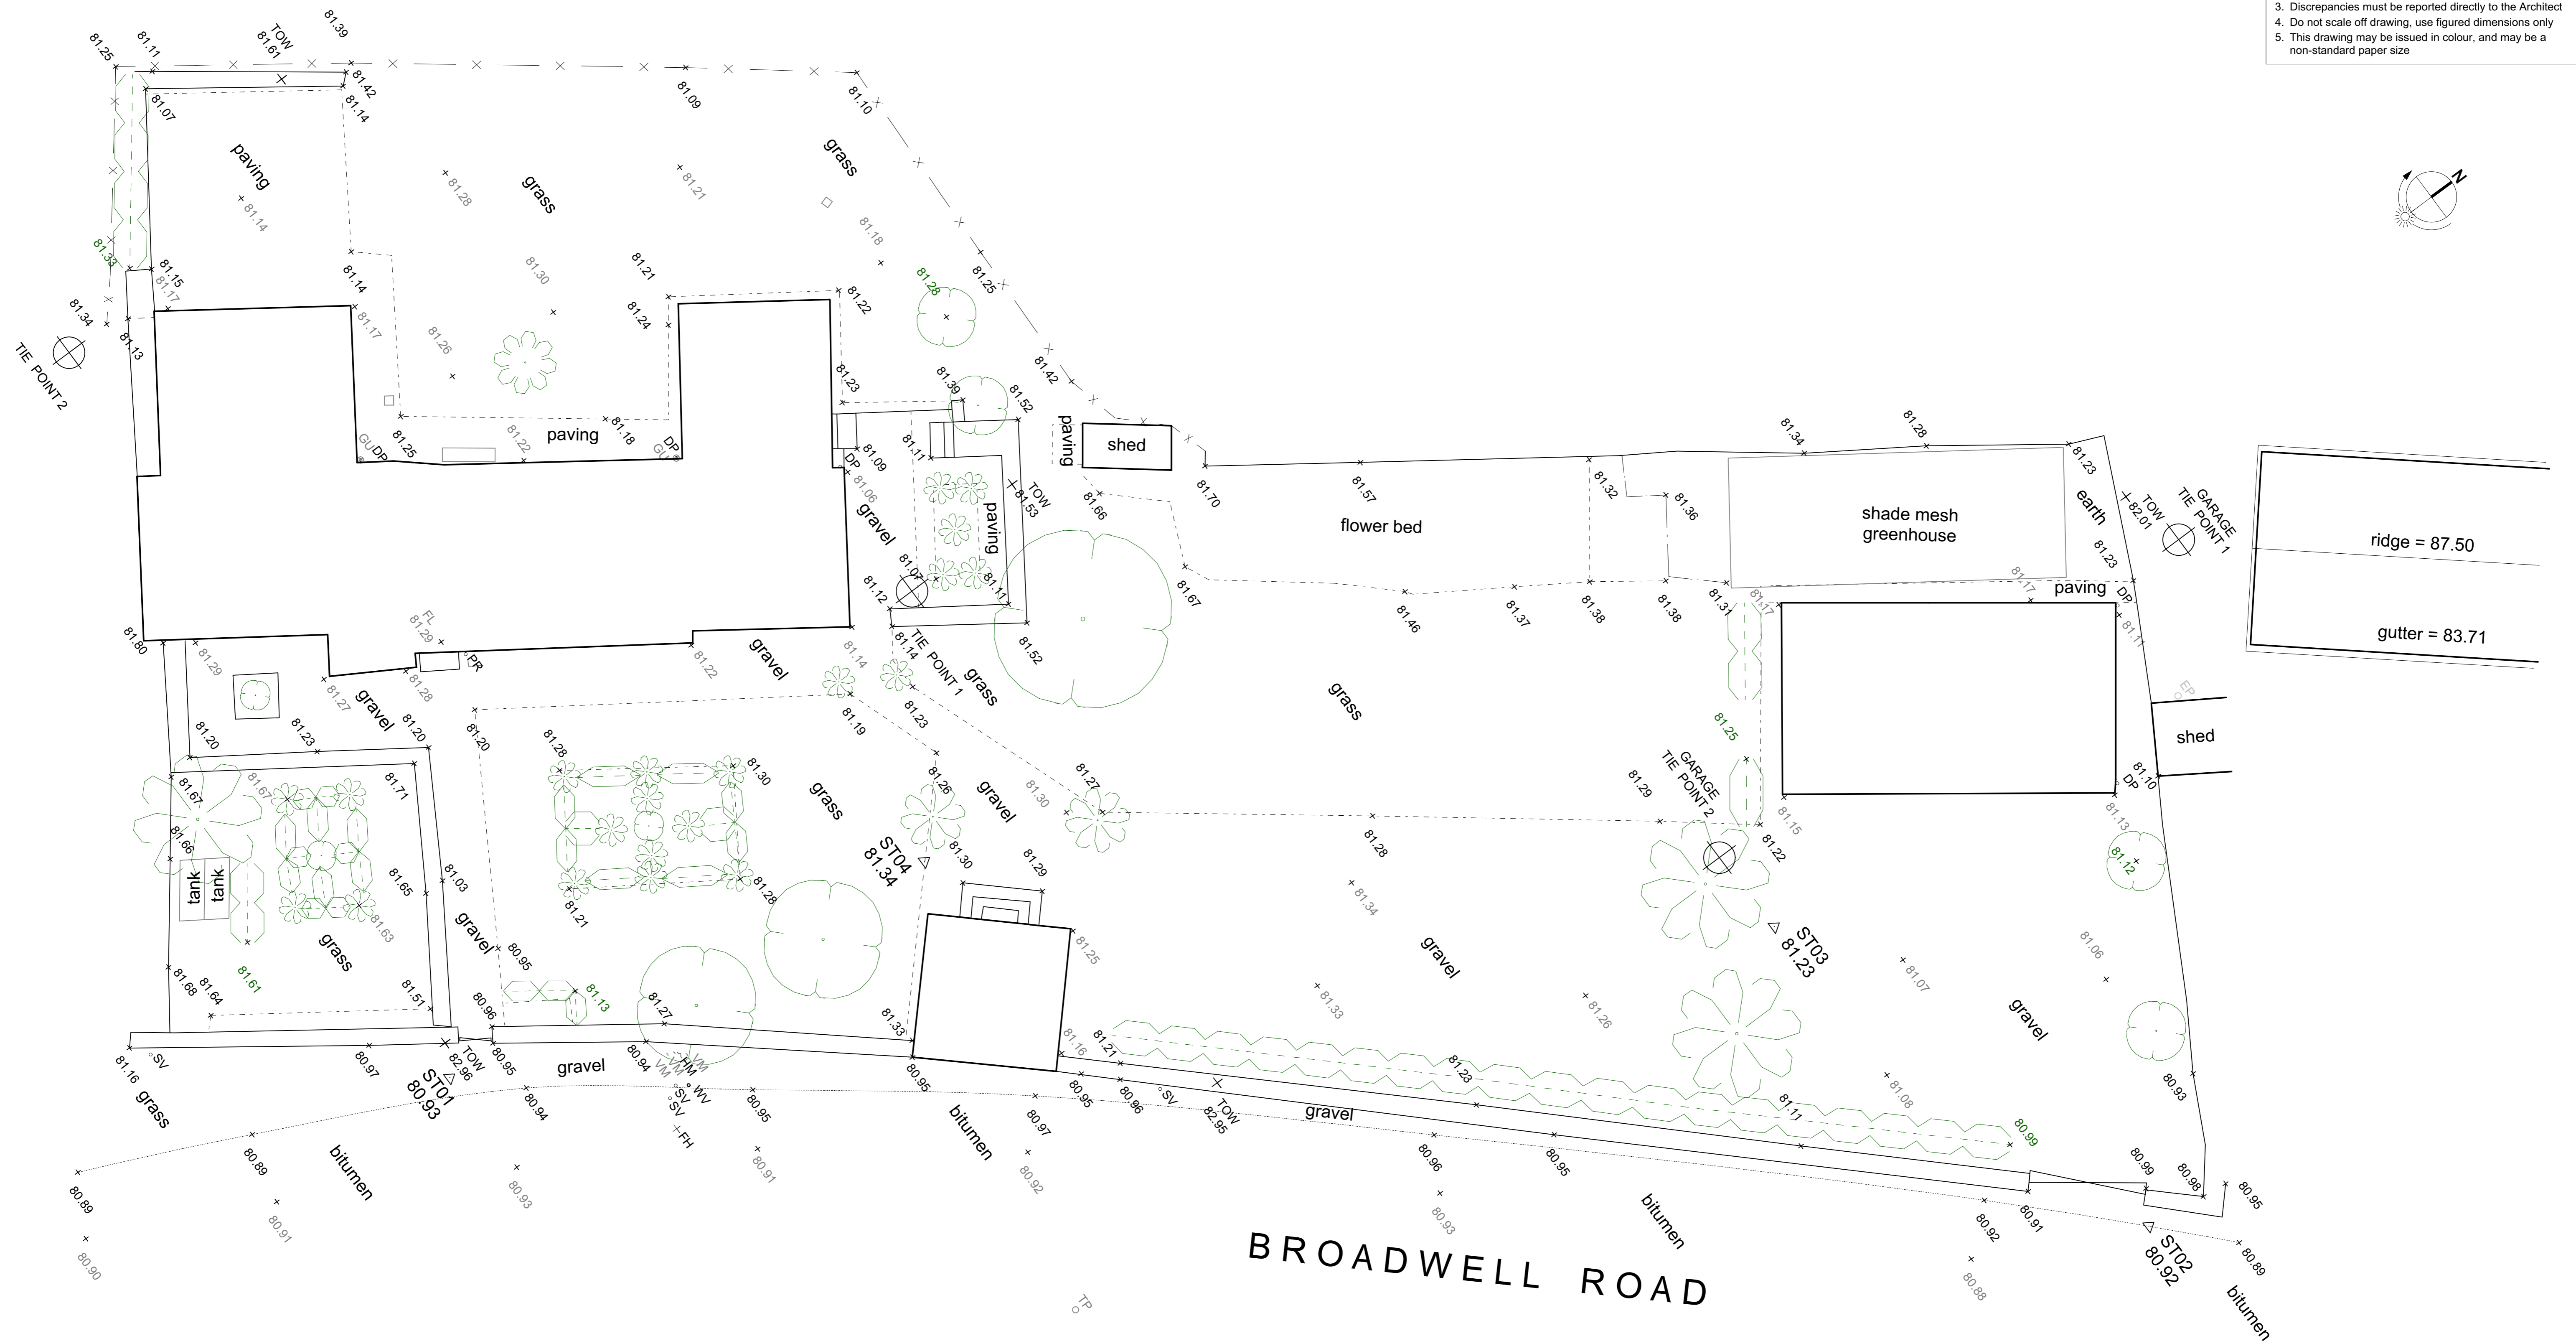


- General Notes:**
1. This drawing is to be read in conjunction with other consultants drawings
 2. Check site conditions prior to commencement of work
 3. Discrepancies must be reported directly to the Architect
 4. Do not scale off drawing, use figured dimensions only
 5. This drawing may be issued in colour, and may be a non-standard paper size

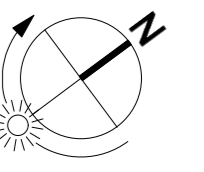

BROADWELL ROAD

Rev	Date	Notes	Drawn
A	11.01.2021	Planning Issue	NJS
Scale 1:100 @ A1			
QA Serial Number 59127			
Project Address: Fieldside House, Broadwell, GL7 3QS Project Description: Alterations and Extension to Garage Drawing Title: Existing Site Plan Drawing No: 2553-010			