
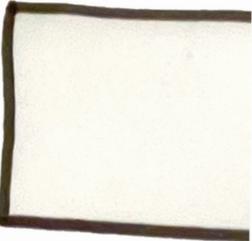


- General Notes:**
1. This drawing is to be read in conjunction with other consultants drawings
 2. Check site conditions prior to commencement of work
 3. Discrepancies must be reported directly to the Architect
 4. Do not scale off drawing, use figured dimensions only
 5. This drawing may be issued in colour, and may be a non-standard paper size

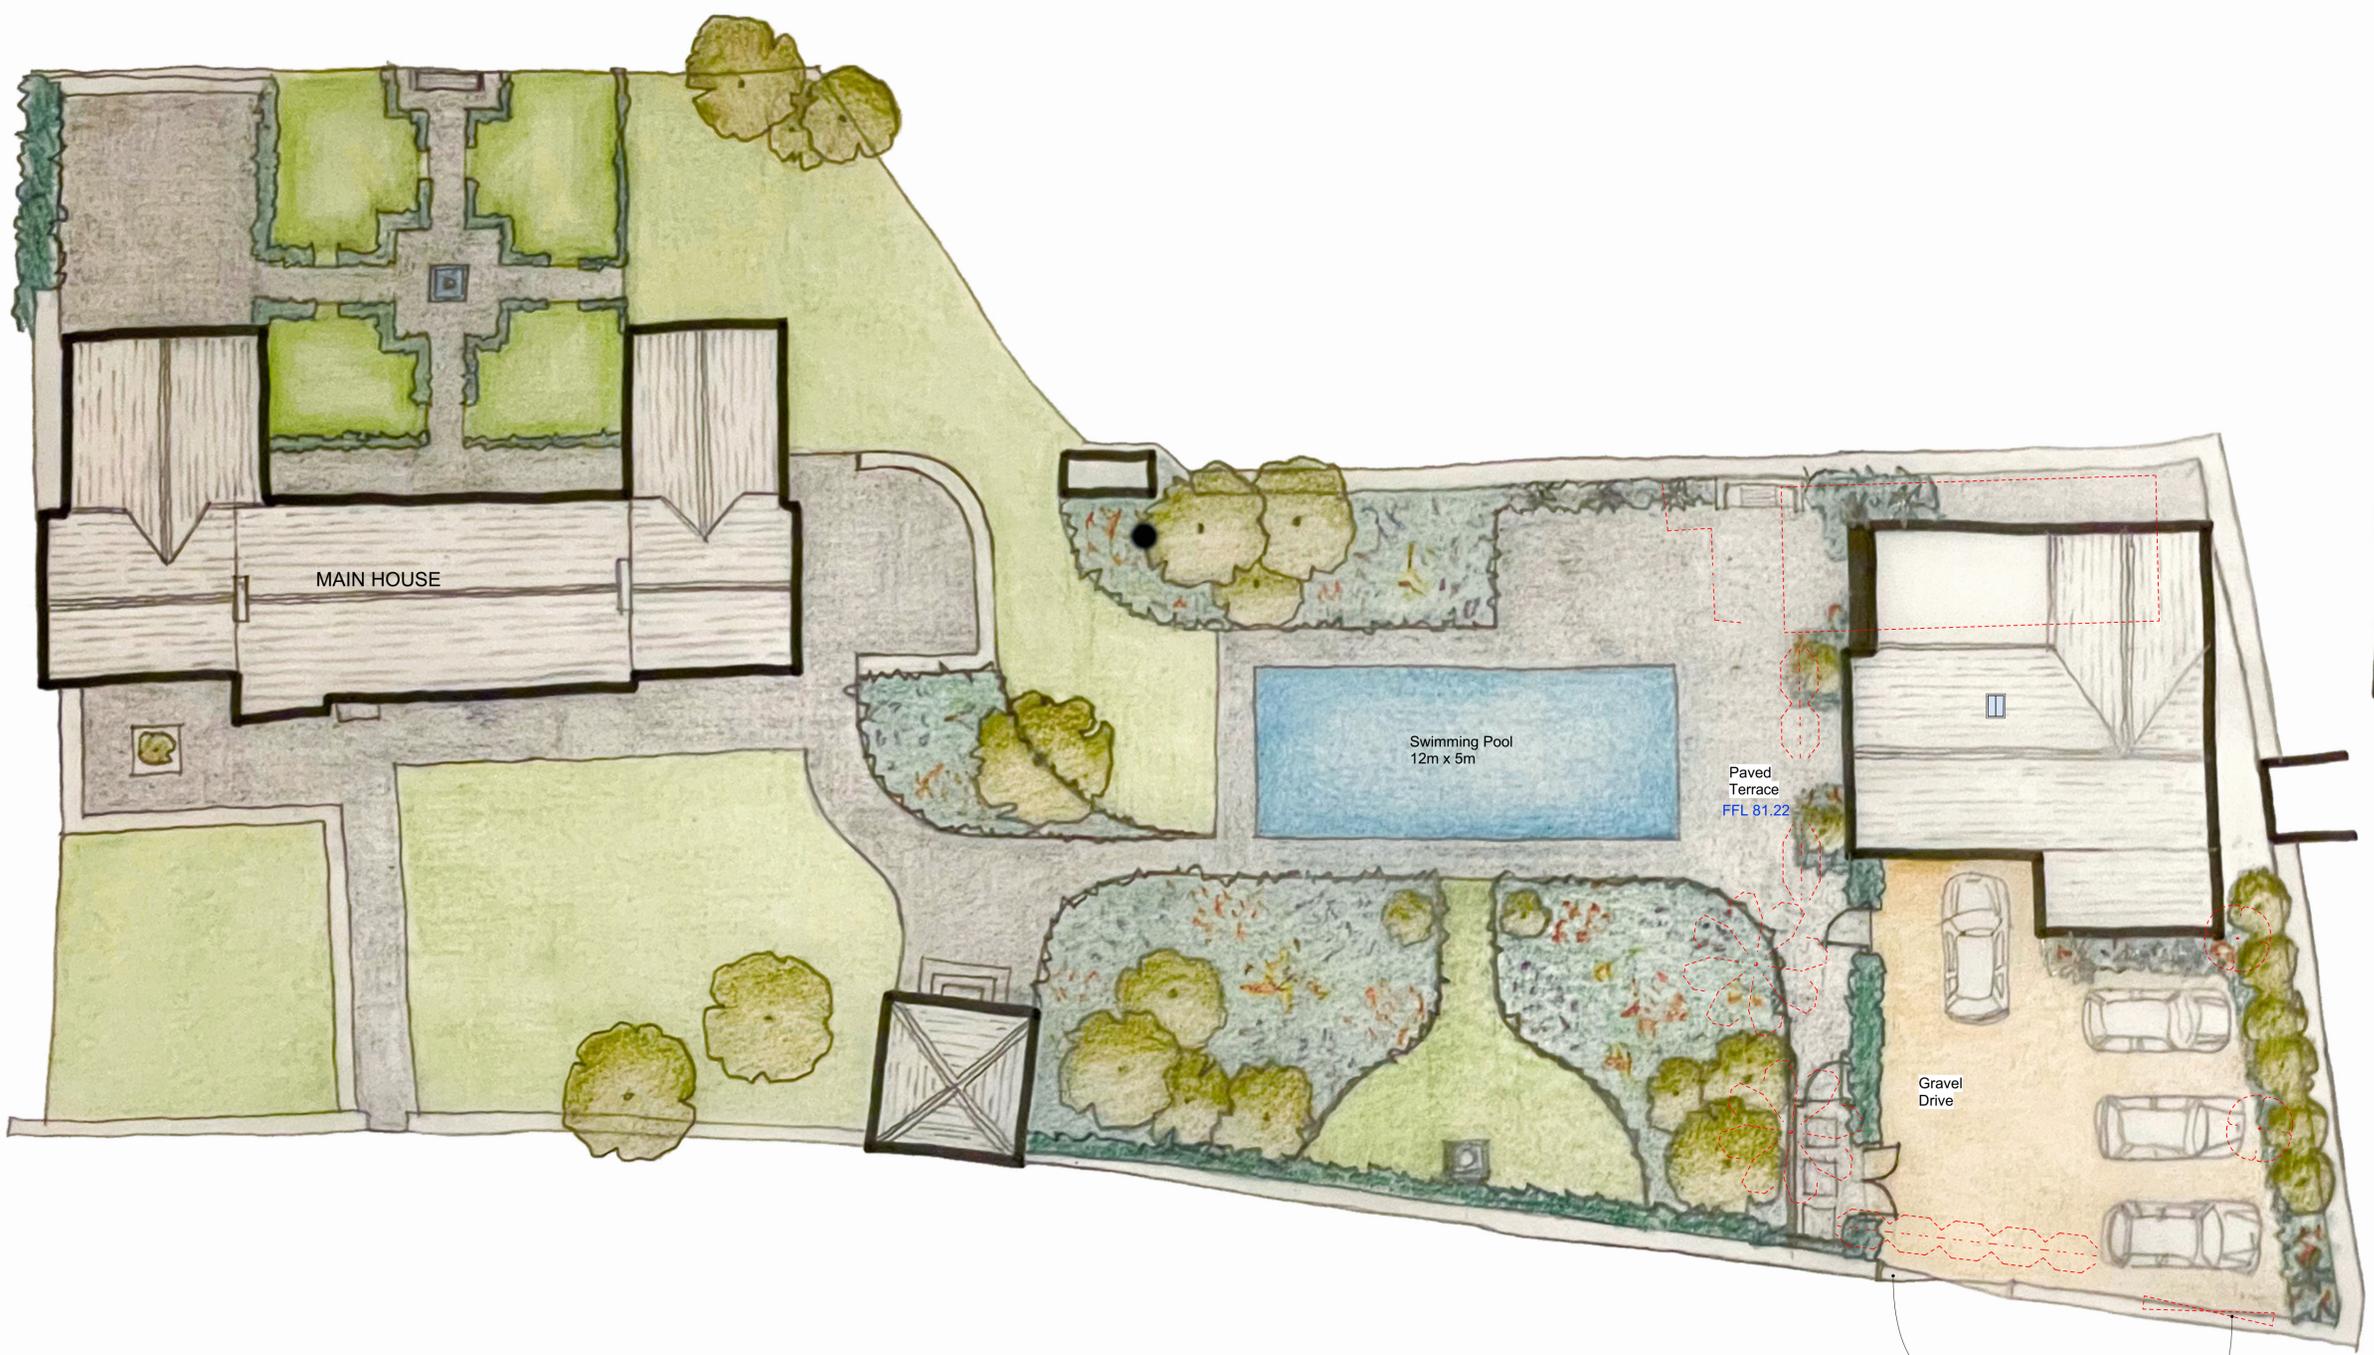

move access and infill existing opening with stone to match wall adjacent

| | | | |
|---------------------|------------|-------------------------------------|----------------|
| Rev | Date | Notes | Drawn |
| A | 11.01.2021 | Planning Issue | NJS |
| Scale | | 1 : 100 @ A1 | 0 5m 0 15ft |
| QA Serial Number | | 59126 | |
| Project Address | | Fieldside House, Boardwell, GL7 3QS | |
| Project Description | | Alterations and Extension to Garage | |
| Drawing Title | | Proposed Site Plan | |
| Drawing No. | | 2553-100 | Rev. A |

YIANGOU
YIANGOU ARCHITECTS

Dyer House, 3 Dyer Street
Cirencester, Gloucestershire, GL7 2PP
+01285 888 150
e architecture@yiangou.com
www.yiangou.com