



- NOTE
1. Refer to figured dimensions, do not scale
 2. The contractor must report any discrepancies to the Architect
 3. All dimensions must be checked on site before proceeding
 4. The Architects disclaim responsibility for variations made from this drawing without their written consent
 5. Please ensure that there have been no additional revisions to this drawing before starting work
 6. All products are to be used strictly in accordance with the manufacturer's instructions


Revisions

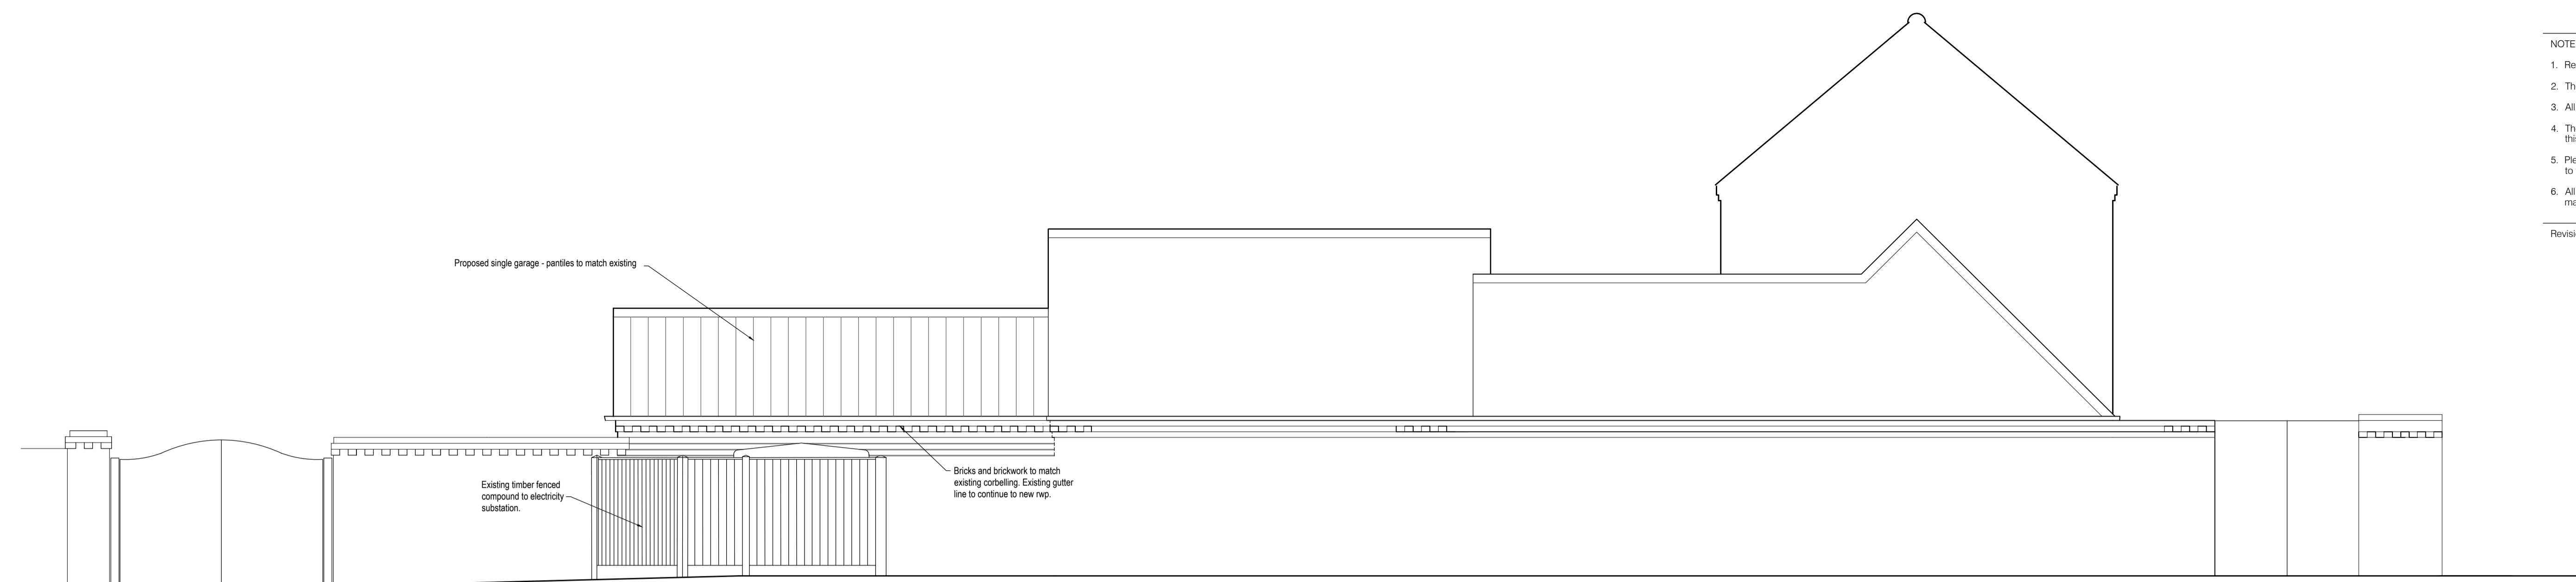

NORTH ELEVATION TO MAIN STREET.

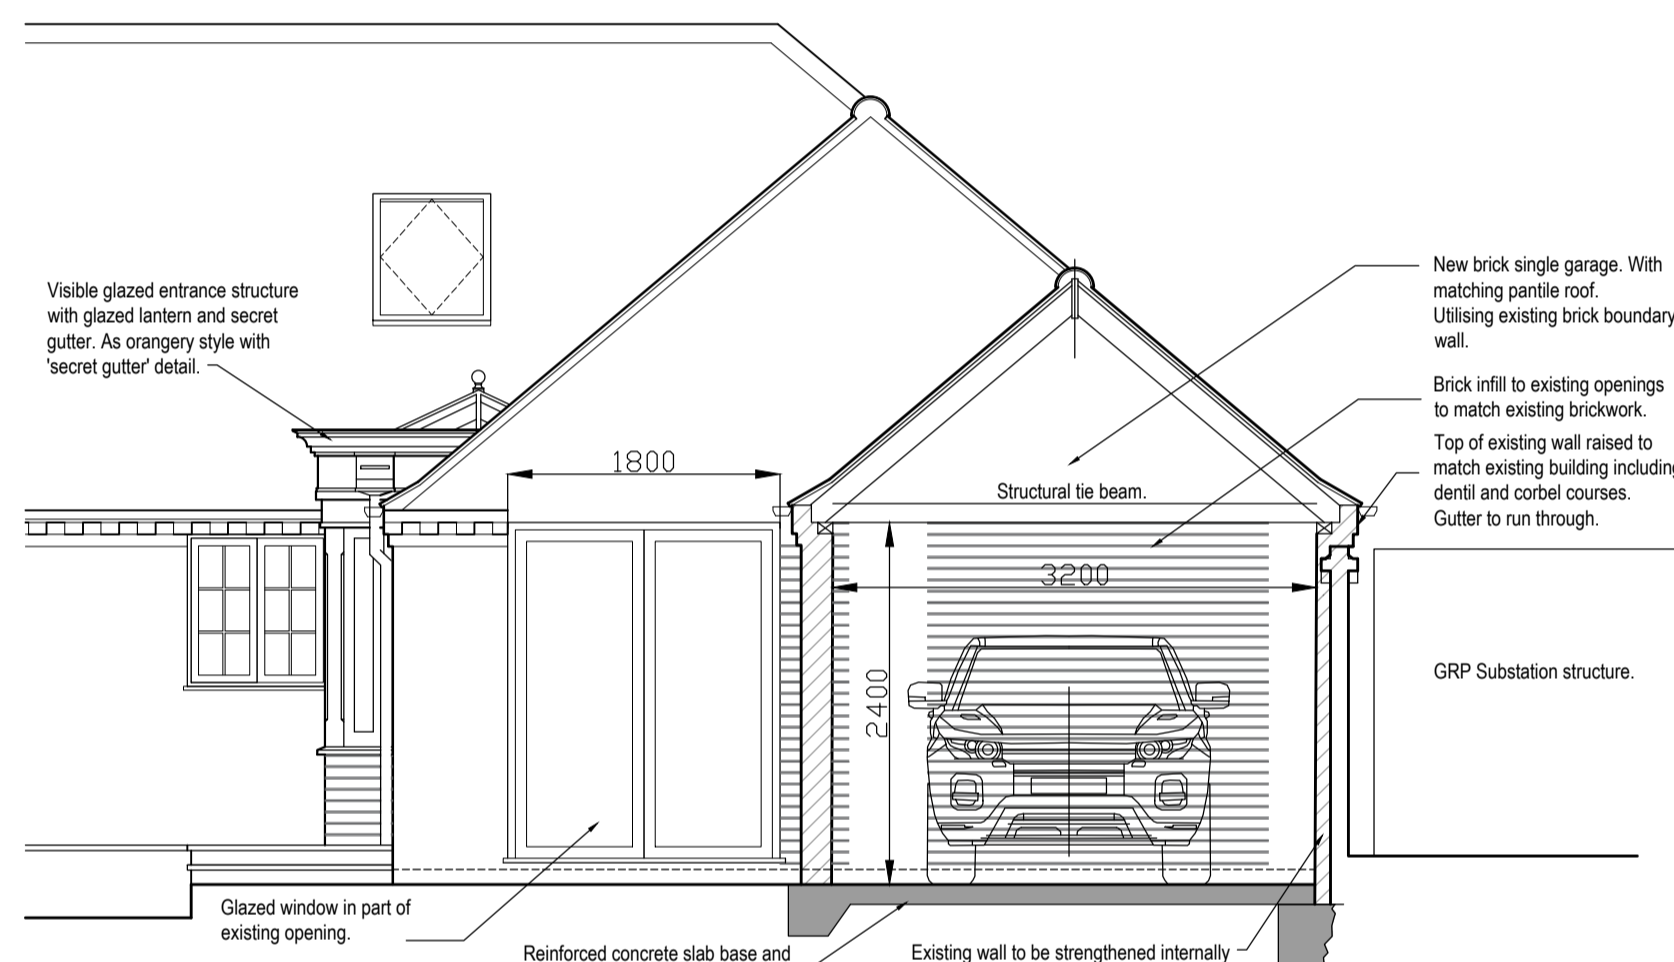

PART ELEVATION & SECTION THROUGH GARAGE.

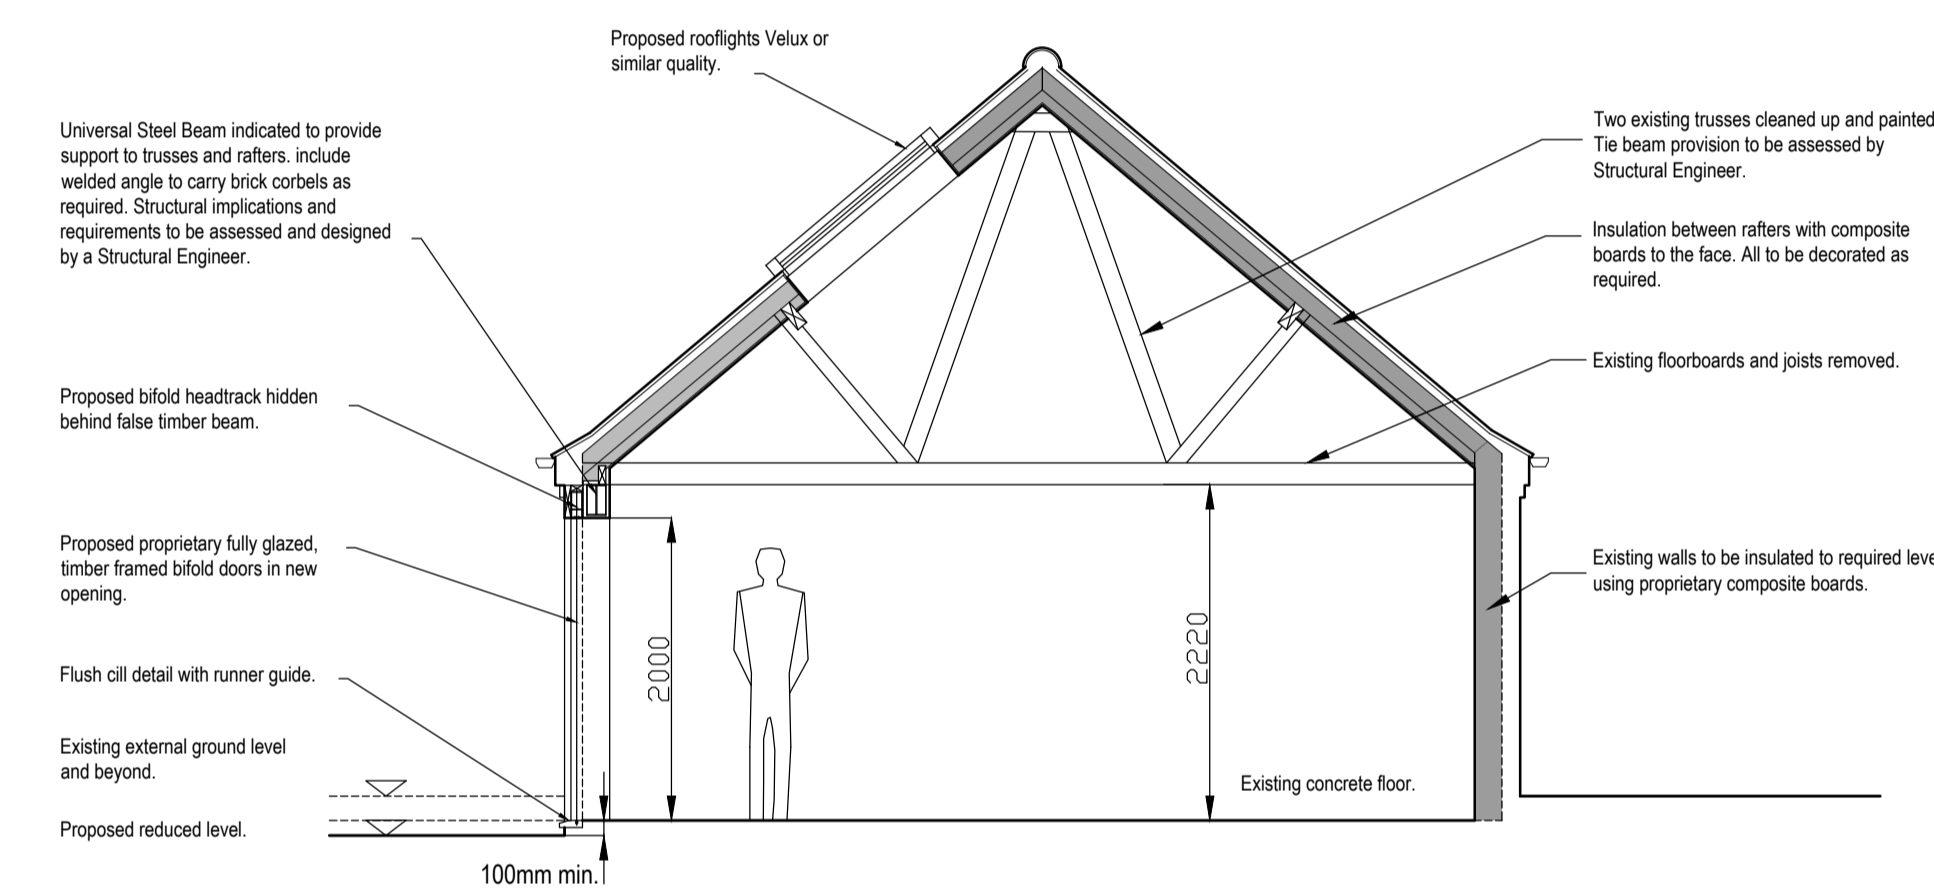

SECTION THROUGH DAY ROOM.



EAST ELEVATION.

MAIN STREET.

GUY TAYLOR ASSOCIATES
 NEWARK / MANCHESTER / DERBY
 Newark Studio
 T: 01636 605100
 Derby Studio
 T: 01332 477325
 Manchester Studio
 T: 0161 8261042
 www.guytaylorassociates.co.uk

Client
 Mr & Mrs N. Anderson

Project Title
 Garage Conversion,
 The Old Farmhouse,
 Main Street, South Muskham.

Drawing Title
 Alterations to existing Garage,
 Proposed Glazed Link and New Single Garage.
 SHEET 2.

Scale	1:50 at A1	Job No	812.2356.1
Date	FEB 2021	Dwg No	(08) 102
Drawn	SNH	Rev	--

This design and drawing is the copyright of Guy St John Taylor Associates Limited and may not be reproduced in any form whatsoever without prior written consent. Issue of the drawing does not impart any real ownership or rights over the content.