




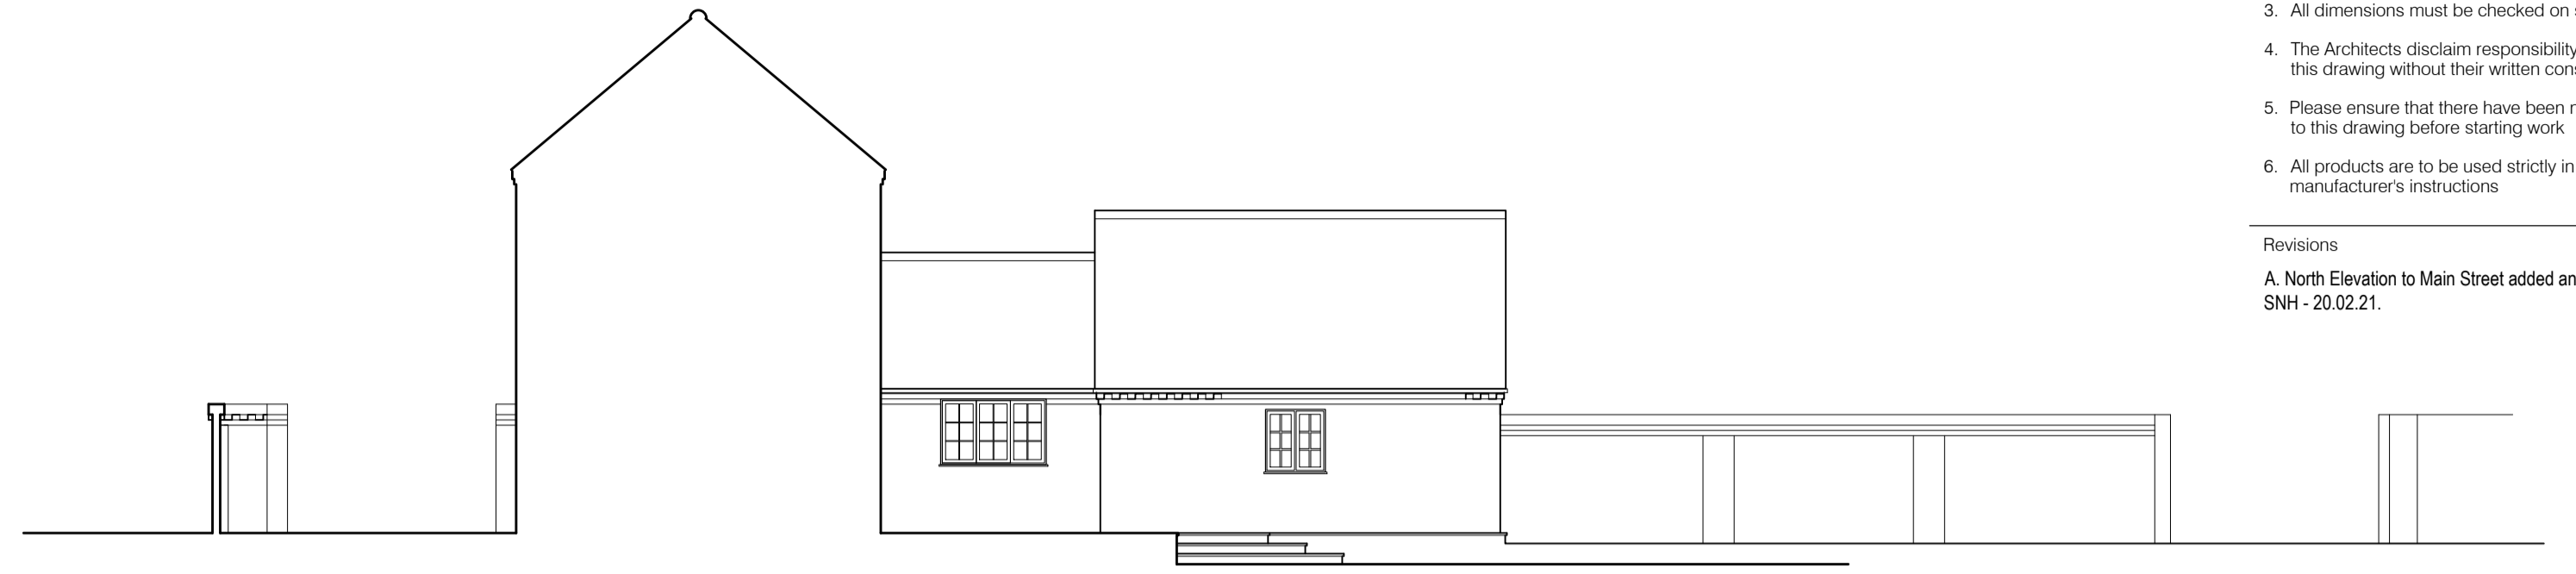

EAST ELEVATION.

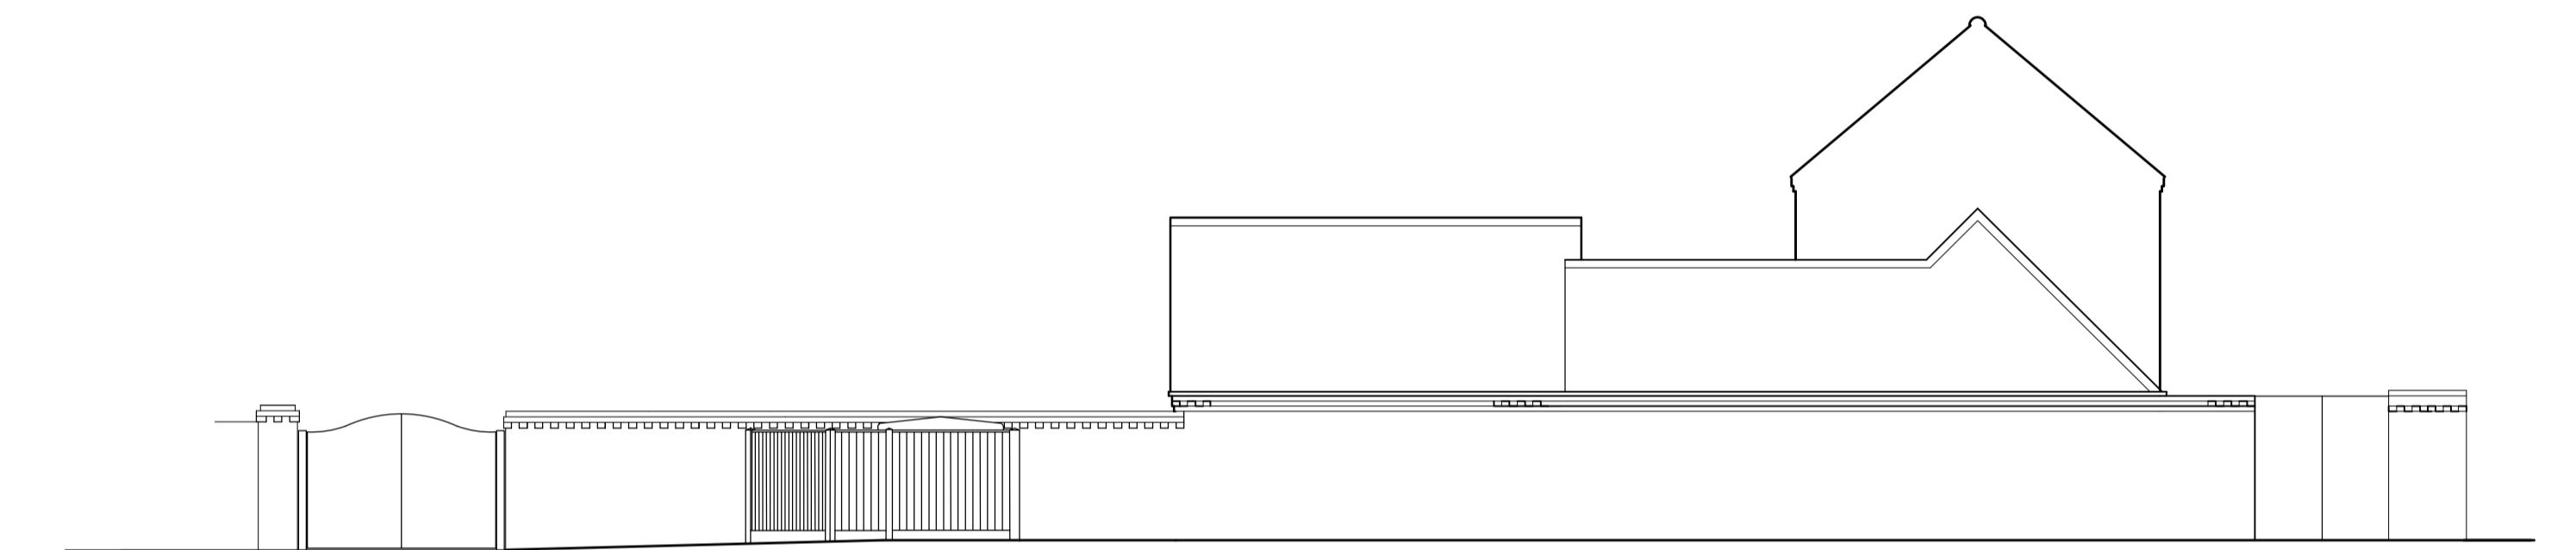

SOUTH ELEVATION.

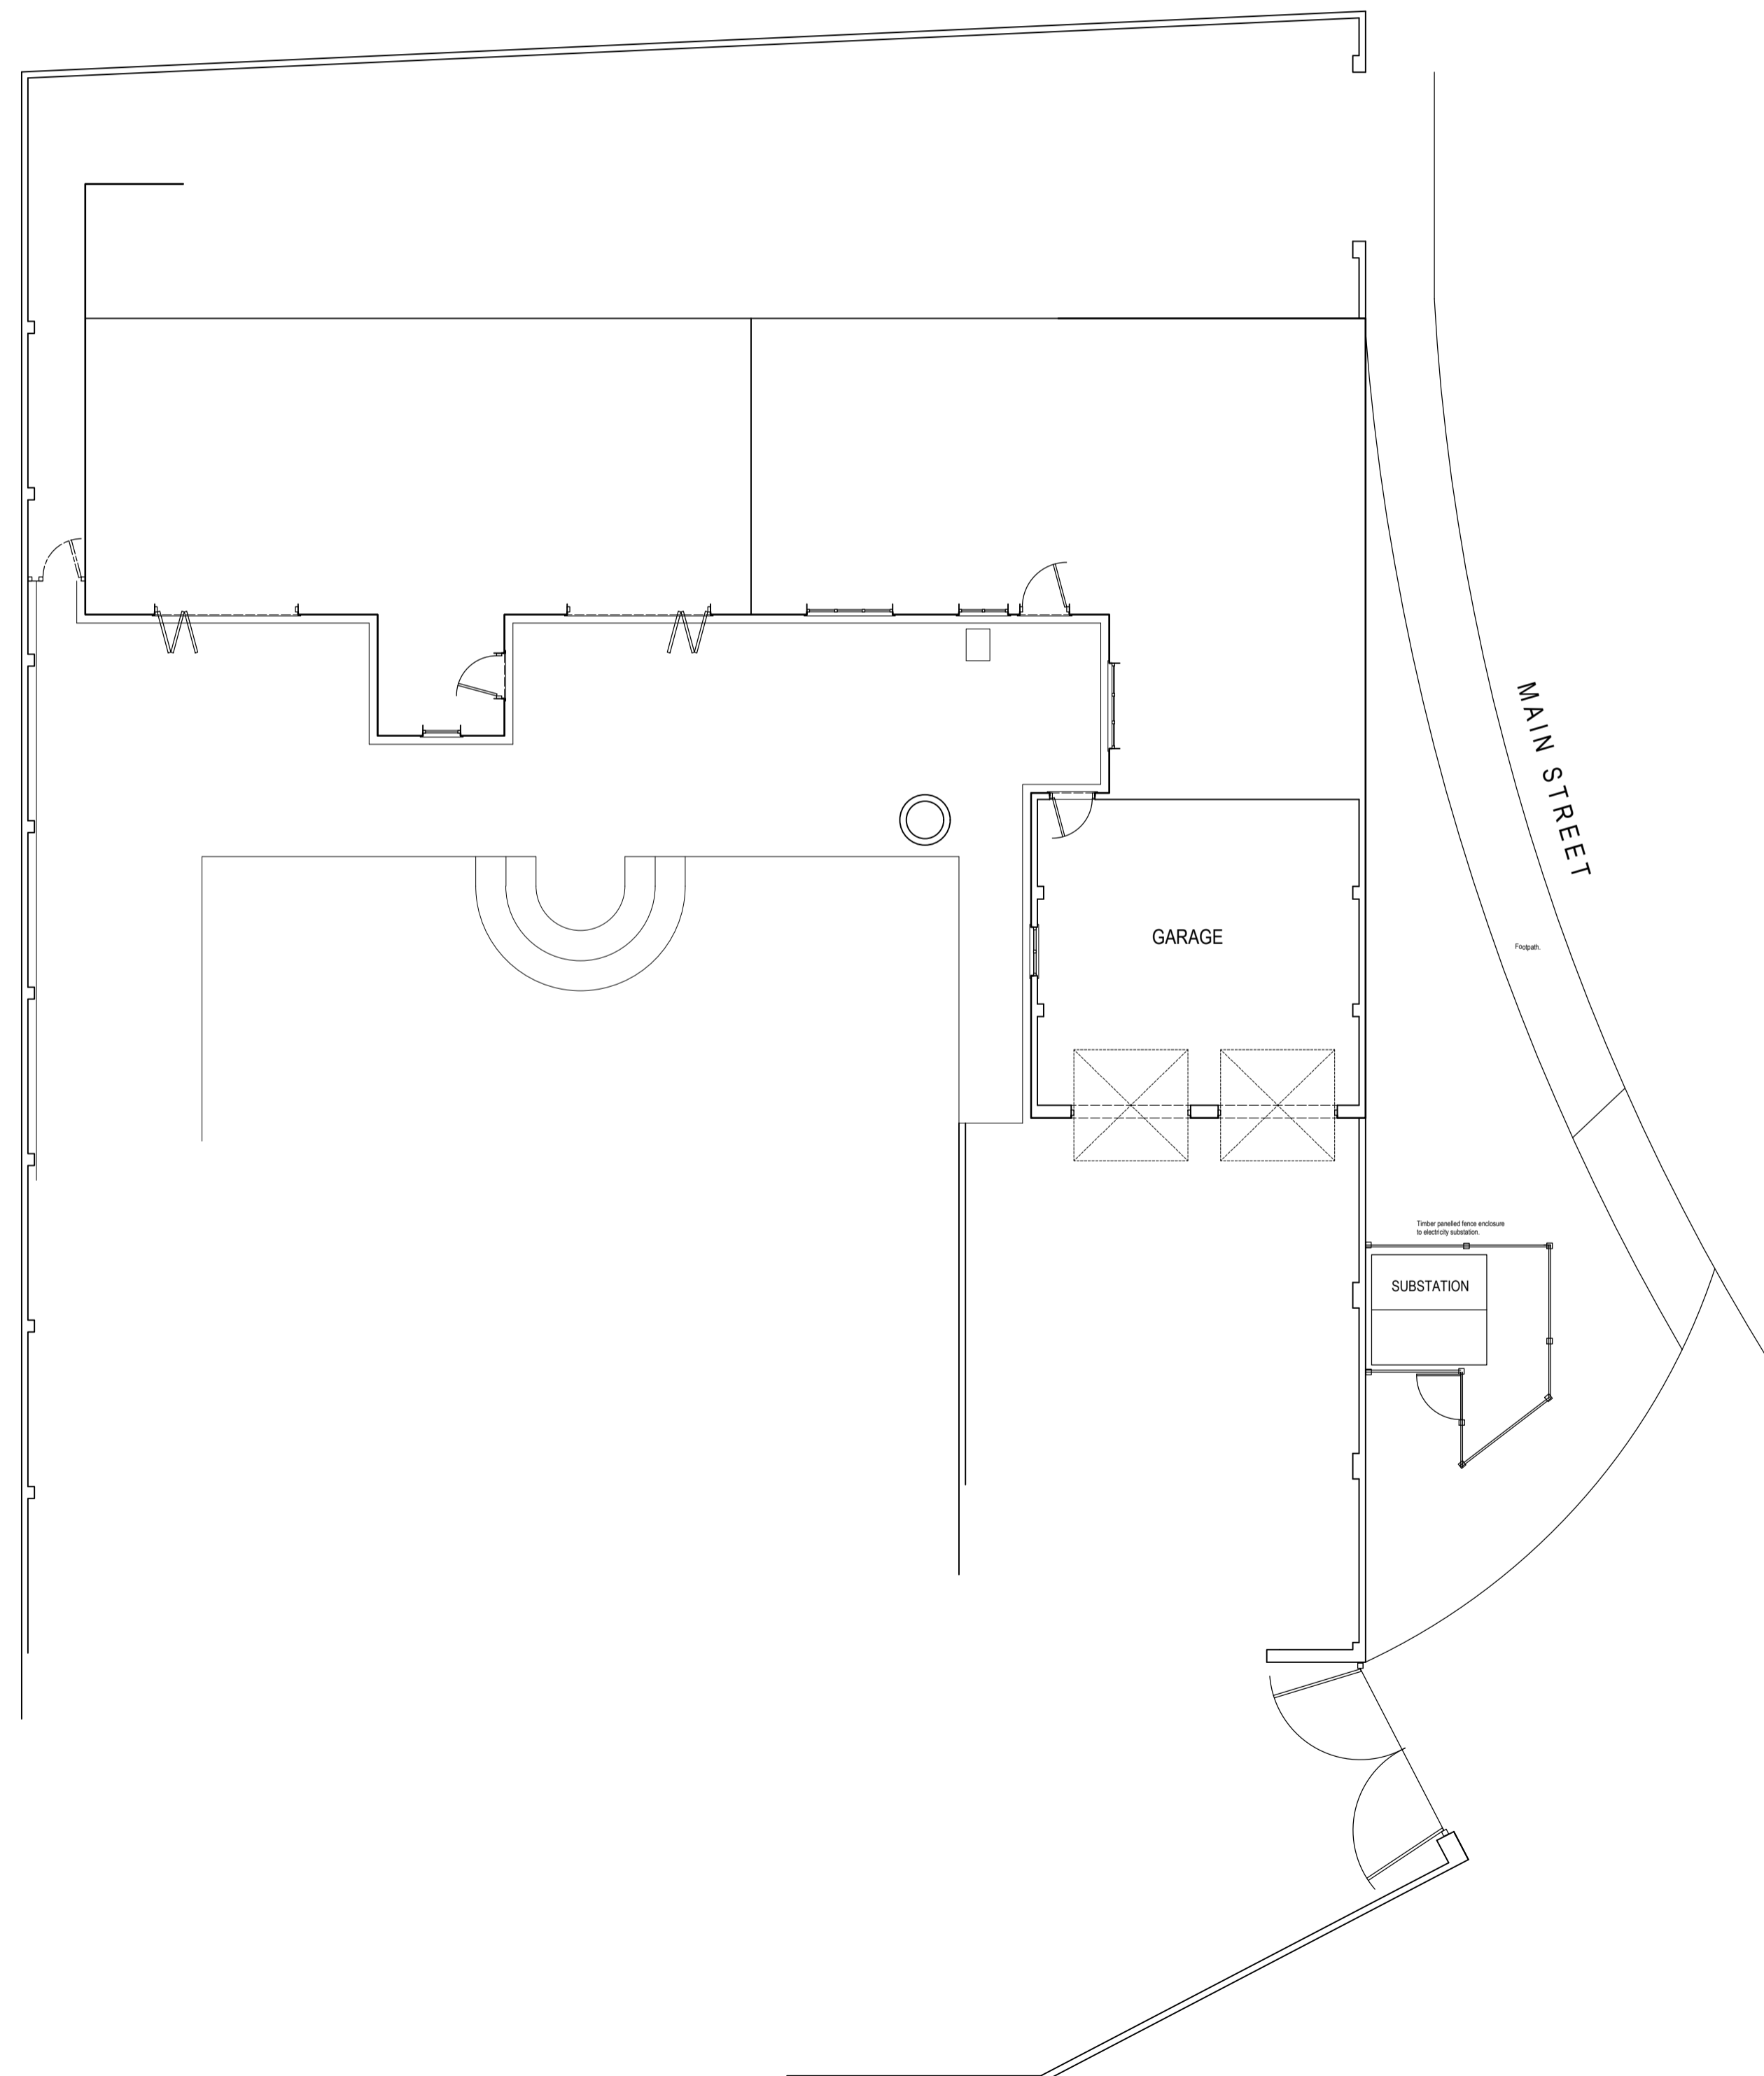

NORTH ELEVATION TO MAIN STREET.

NOTE

1. Refer to figured dimensions, do not scale
2. The contractor must report any discrepancies to the Architect
3. All dimensions must be checked on site before proceeding
4. The Architects disclaim responsibility for variations made from this drawing without their written consent
5. Please ensure that there have been no additional revisions to this drawing before starting work
6. All products are to be used strictly in accordance with the manufacturer's instructions

Revisions

A. North Elevation to Main Street added and drawing reconfigured.  
SNH - 20.02.21.

**GUY TAYLOR ASSOCIATES**  
NEWARK / MANCHESTER / DERBY

Newark Studio  
t: 01636 605100

Derby Studio  
t: 01332 477925

Manchester Studio  
t: 0161 8261042

www.guytaylorassociates.co.uk

Client  
Mr & Mrs N. Anderson

Project Title  
Garage Conversion,  
The Old Farmhouse,  
Main Street, South Muskham.

Drawing Title  
Existing Plan and Elevations.

Scale	1:100 at A1	Job No	812.2356.1
Date	DEC 2020	Dwg No	(02) 101
Drawn	--	Rev	A

This design and drawing is the copyright of Guy St John Taylor Associates Limited and may not be reproduced in any form whatsoever without prior written consent. Issue of the drawing does not impart any real ownership or rights over the content.