





All dimensions to be verified on site by Main Contractor before the start of any shop drawings or work whatsoever either on their own behalf or that of sub-contractors.
Report any discrepancies to the Architect at once.
This drawing is to be read with all relevant Architect's and Engineer's drawings and other relevant information.

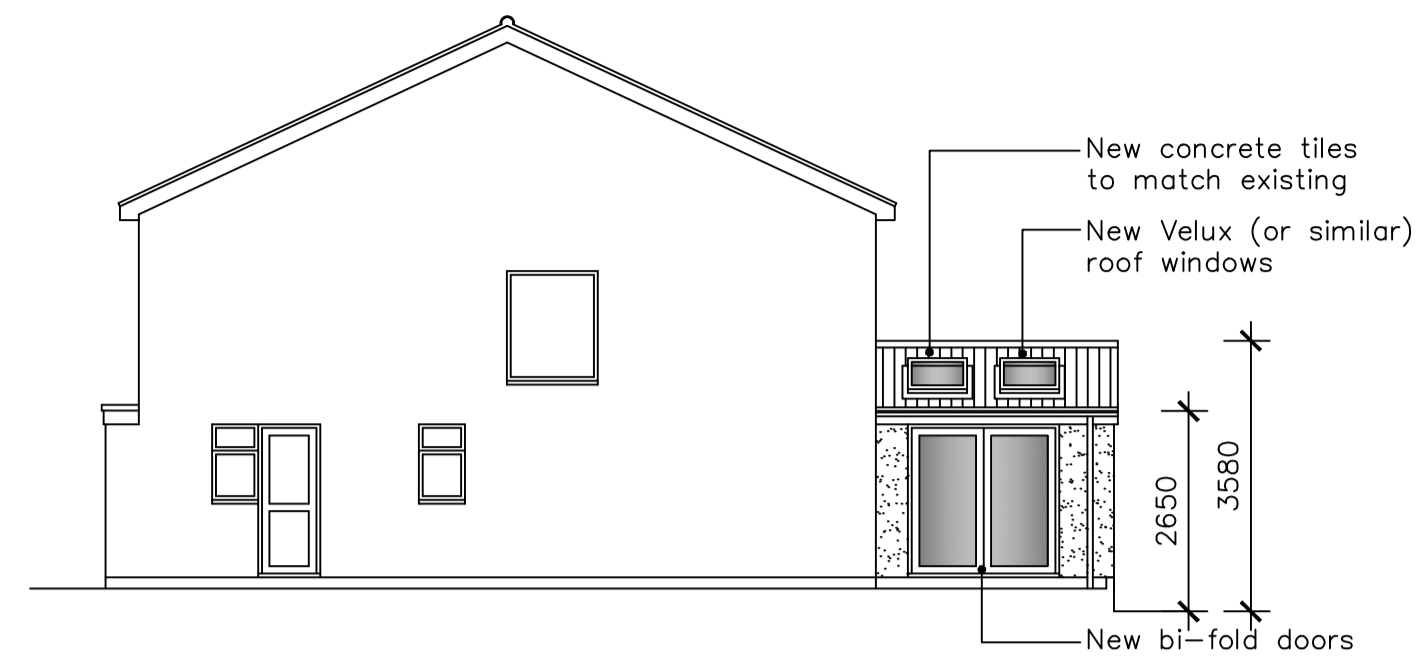



Proposed Rear (South)
Elevation - 1:100

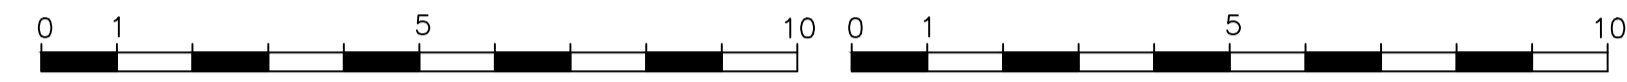




Proposed Side (West)
Elevation - 1:100

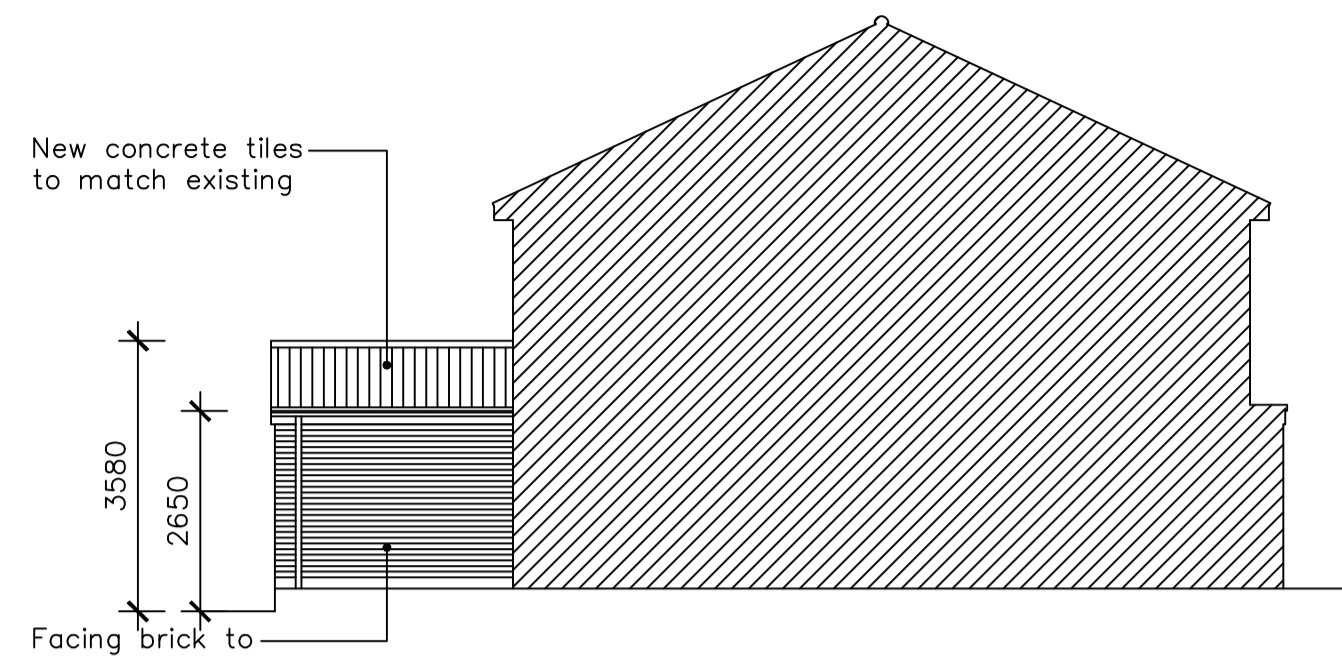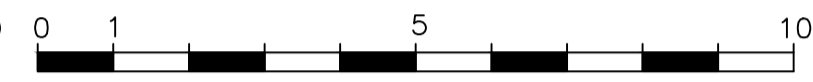


Proposed Side (East)
Elevation - 1:100

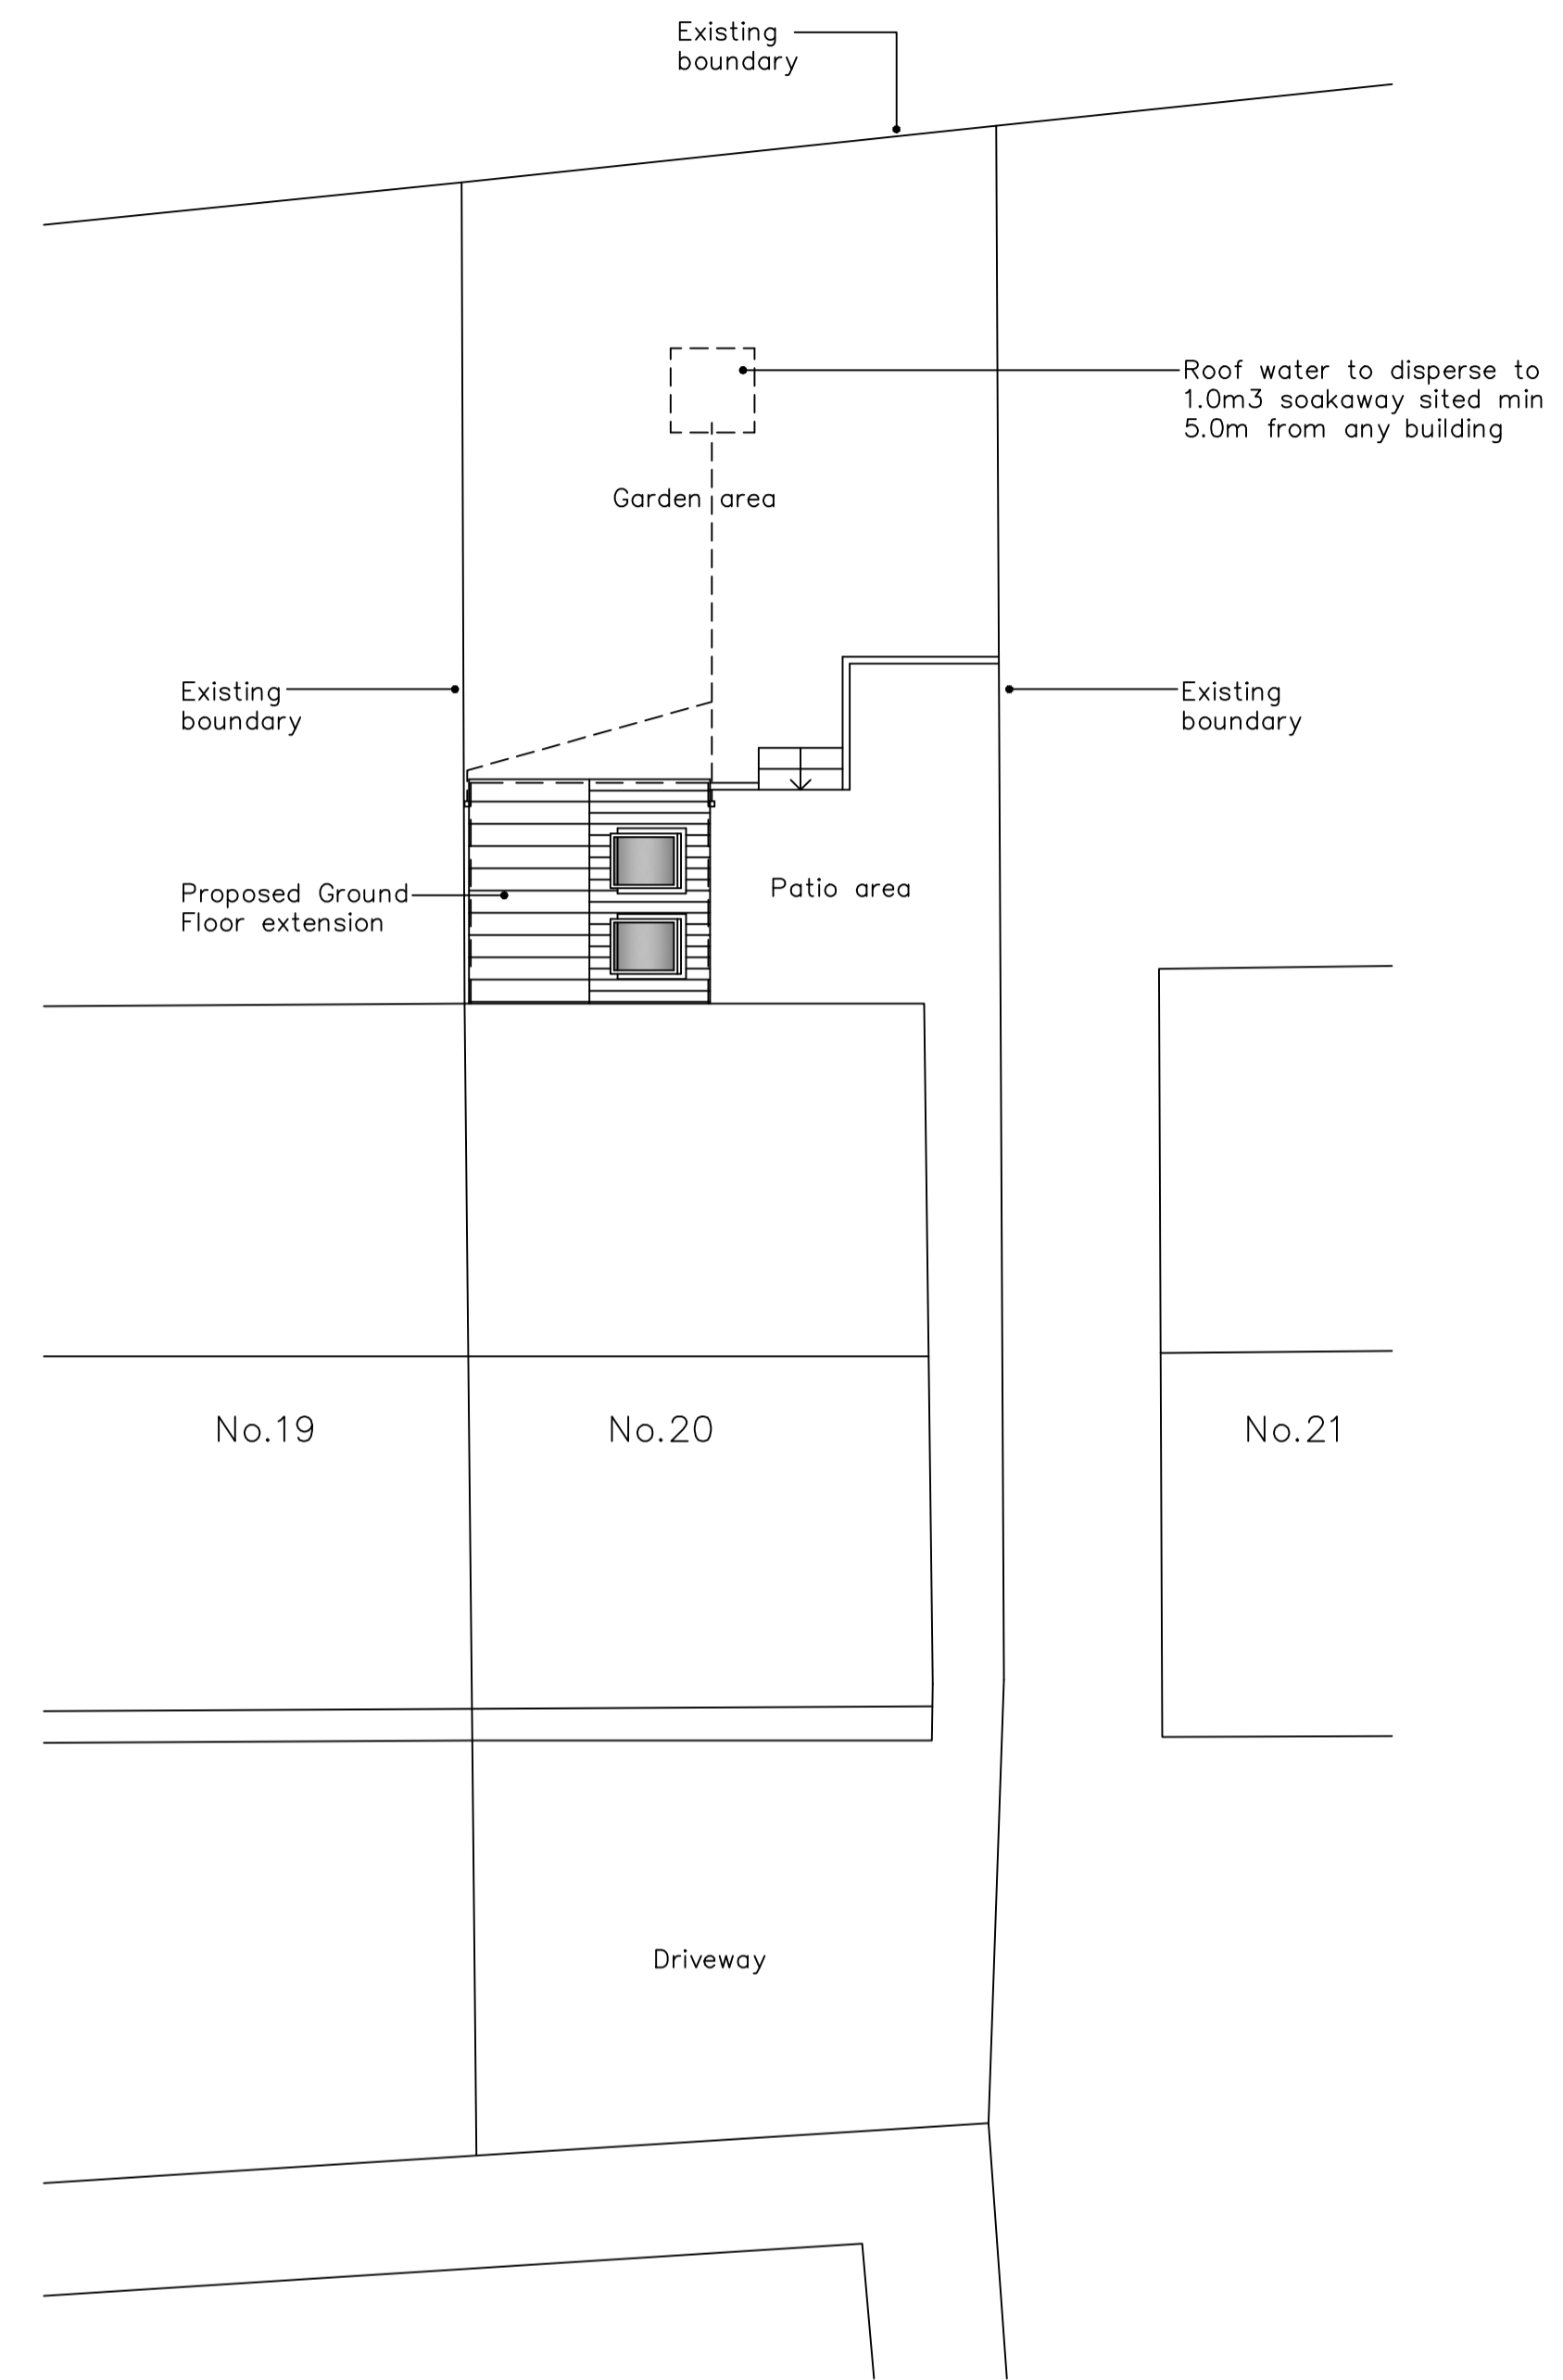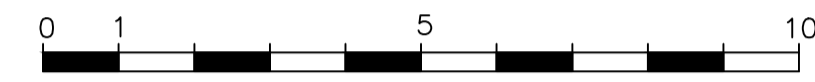

Proposed Site Plan (1:100)

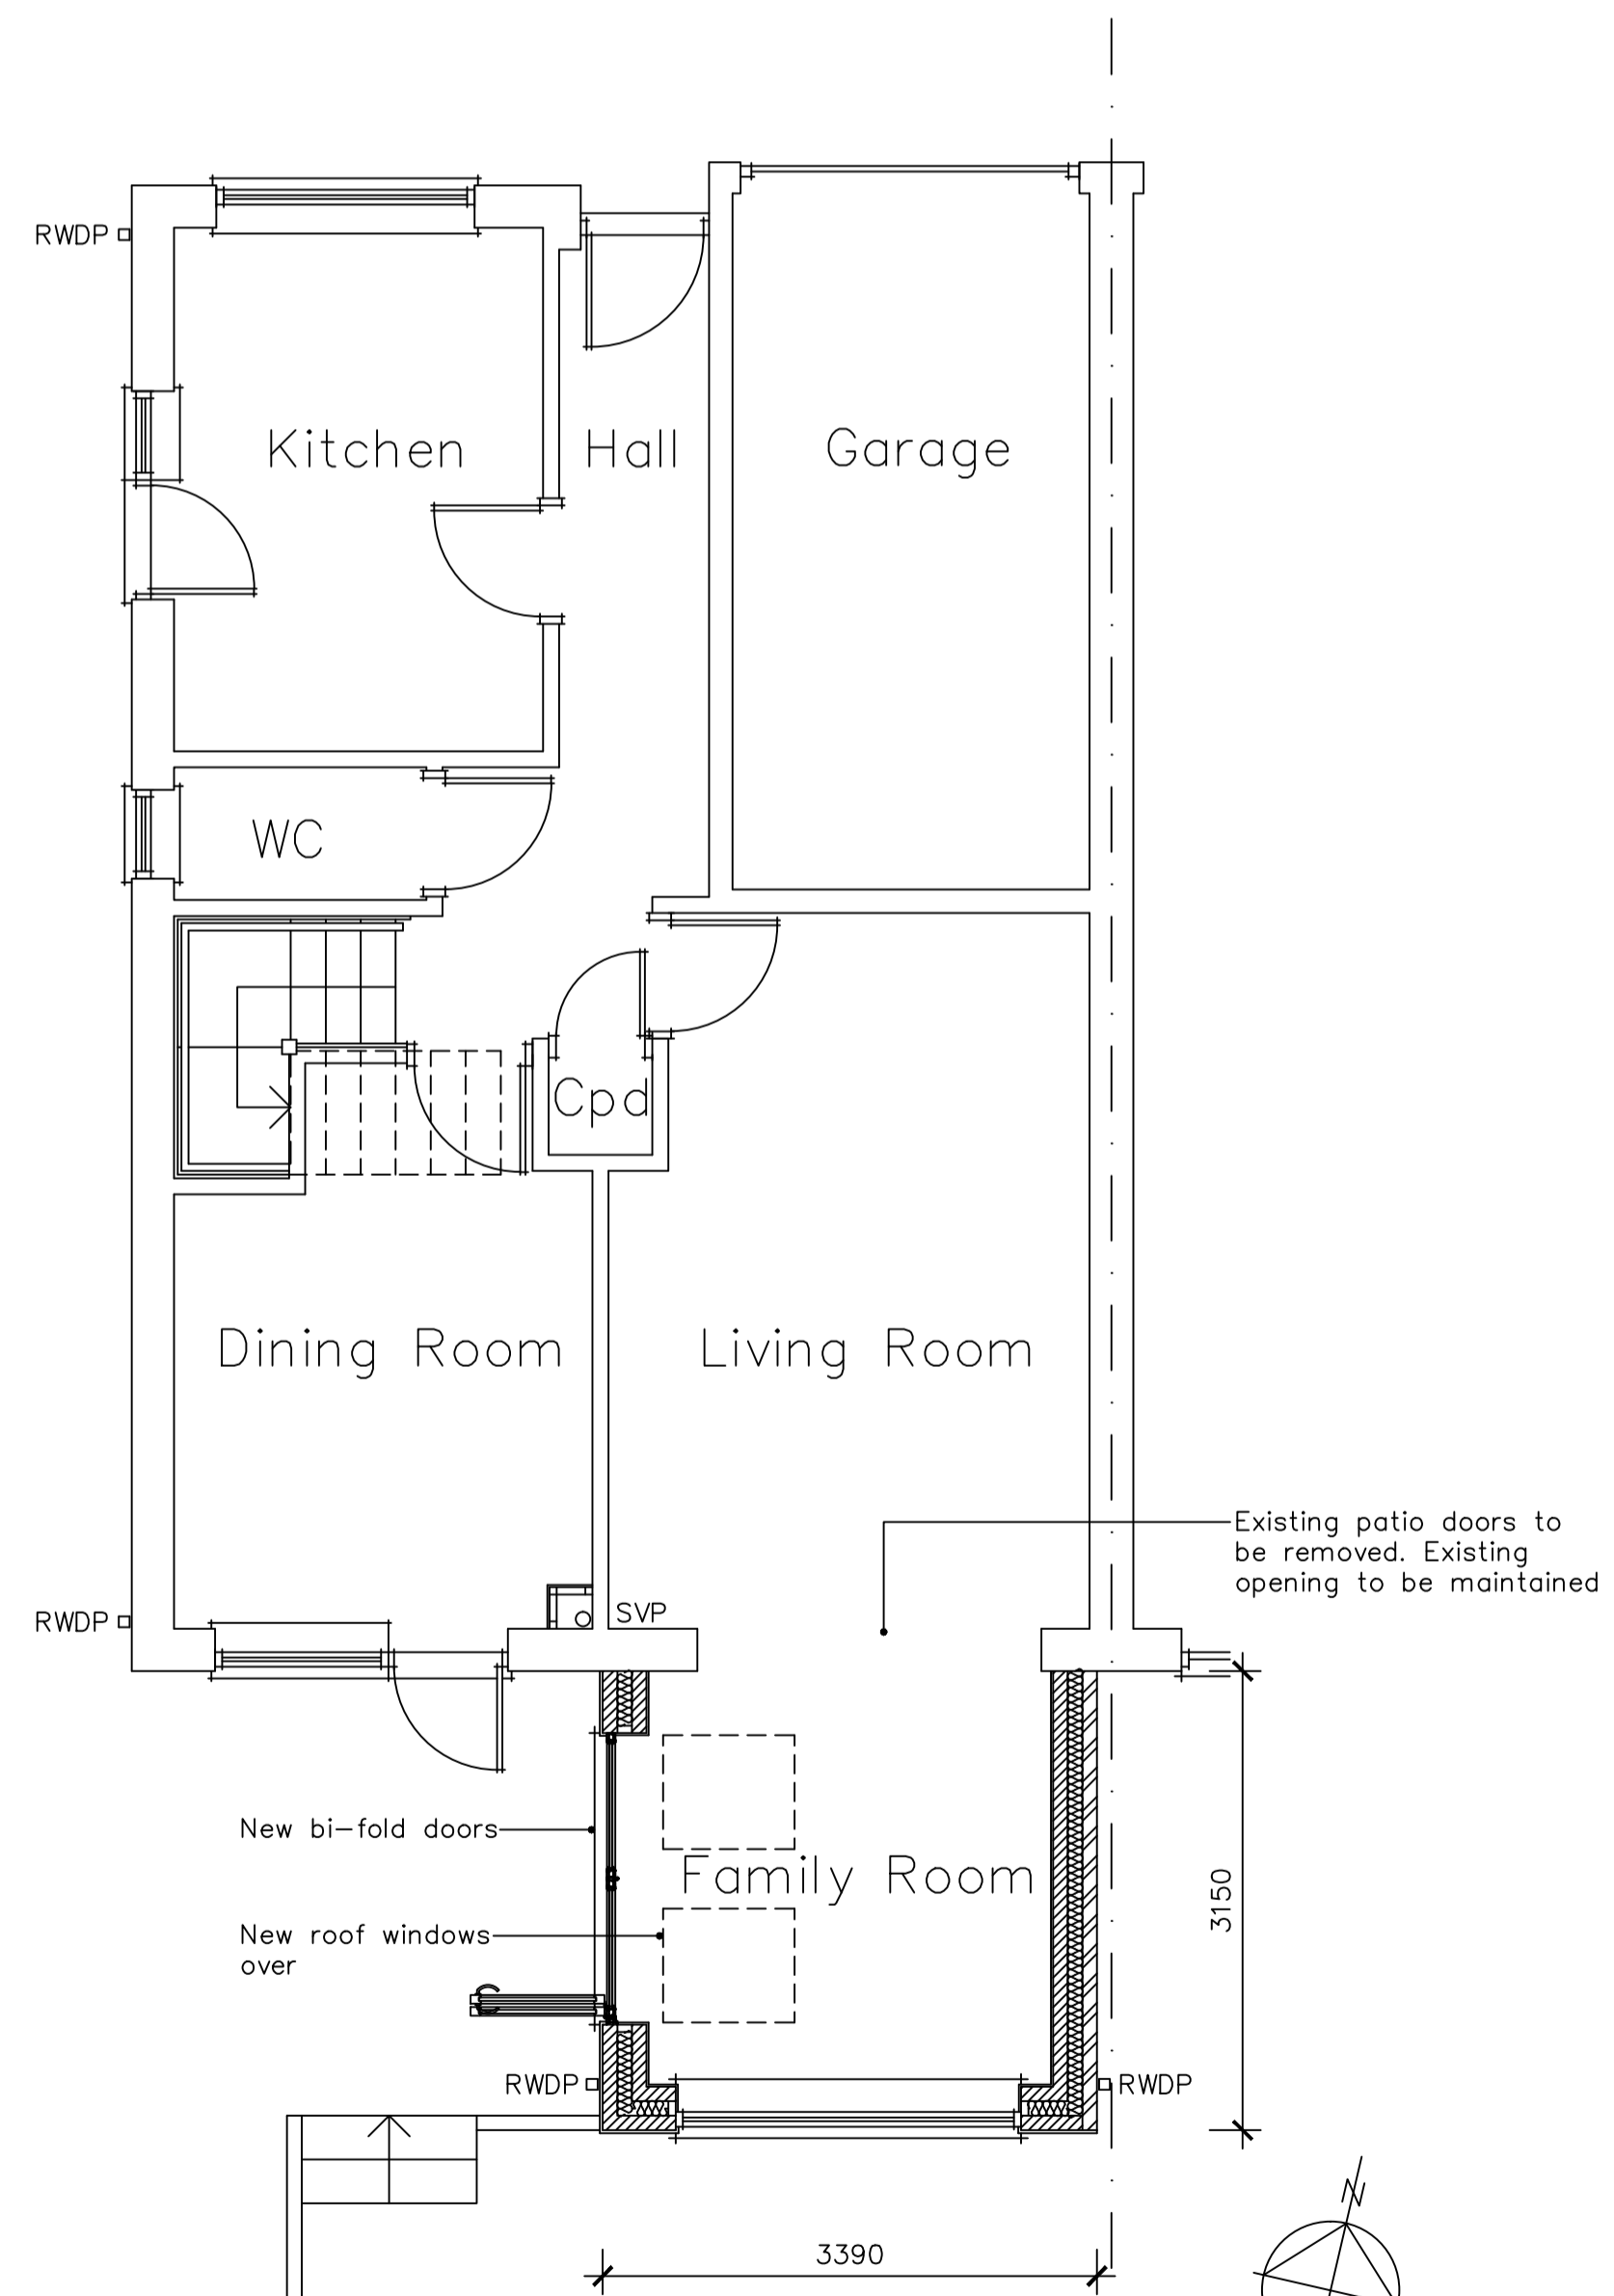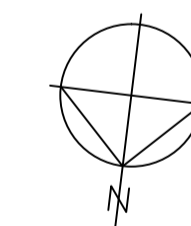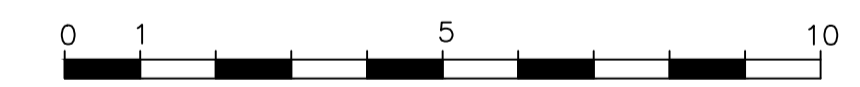

Proposed Ground Floor (1:50)

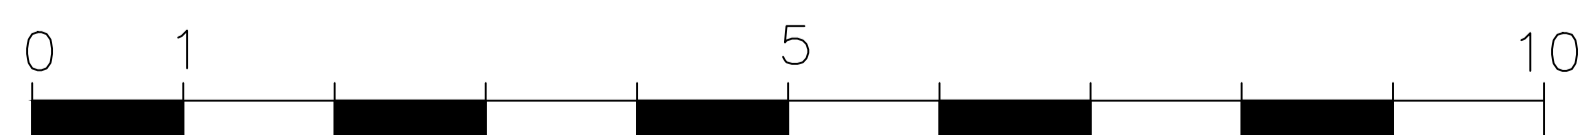

A	23.02.21	Planning Application submission	PM
Revision:	Date:	Description:	Drw: Chk:

Paul Malone
24 Tyrone Road
Southend-on-Sea
Essex SS1 3HF

Project:
Proposed Rear Extension:
20 Haven Rise
Billericay
Essex CM11 2RS

Drawing Title:
Proposed Floor Plan, Elevations
and Site Plan

Client:
Mr P Mann and Ms C Wognum

Drawn:	Checked:	Date:	Scale:	Paper Size:
PM	-	Feb 21	as shown	A1

Job no:	Dep. no:	Revision:	<input type="radio"/> Preliminary
20M	201	A	<input checked="" type="radio"/> Planning
			<input type="radio"/> Tender
			<input type="radio"/> Contract
			<input type="radio"/> Working