
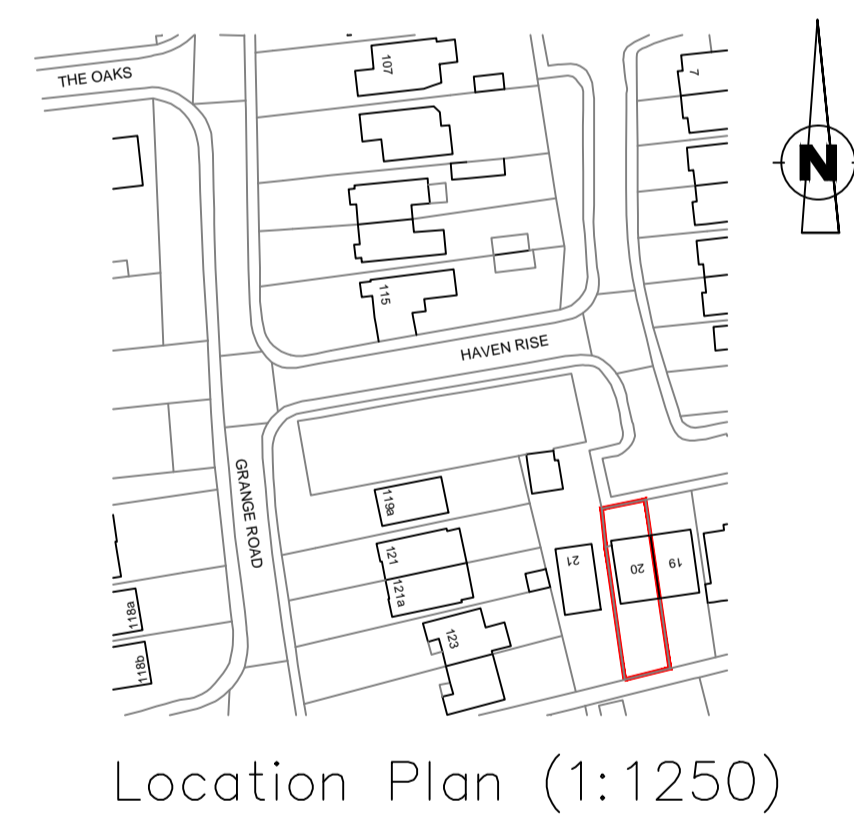
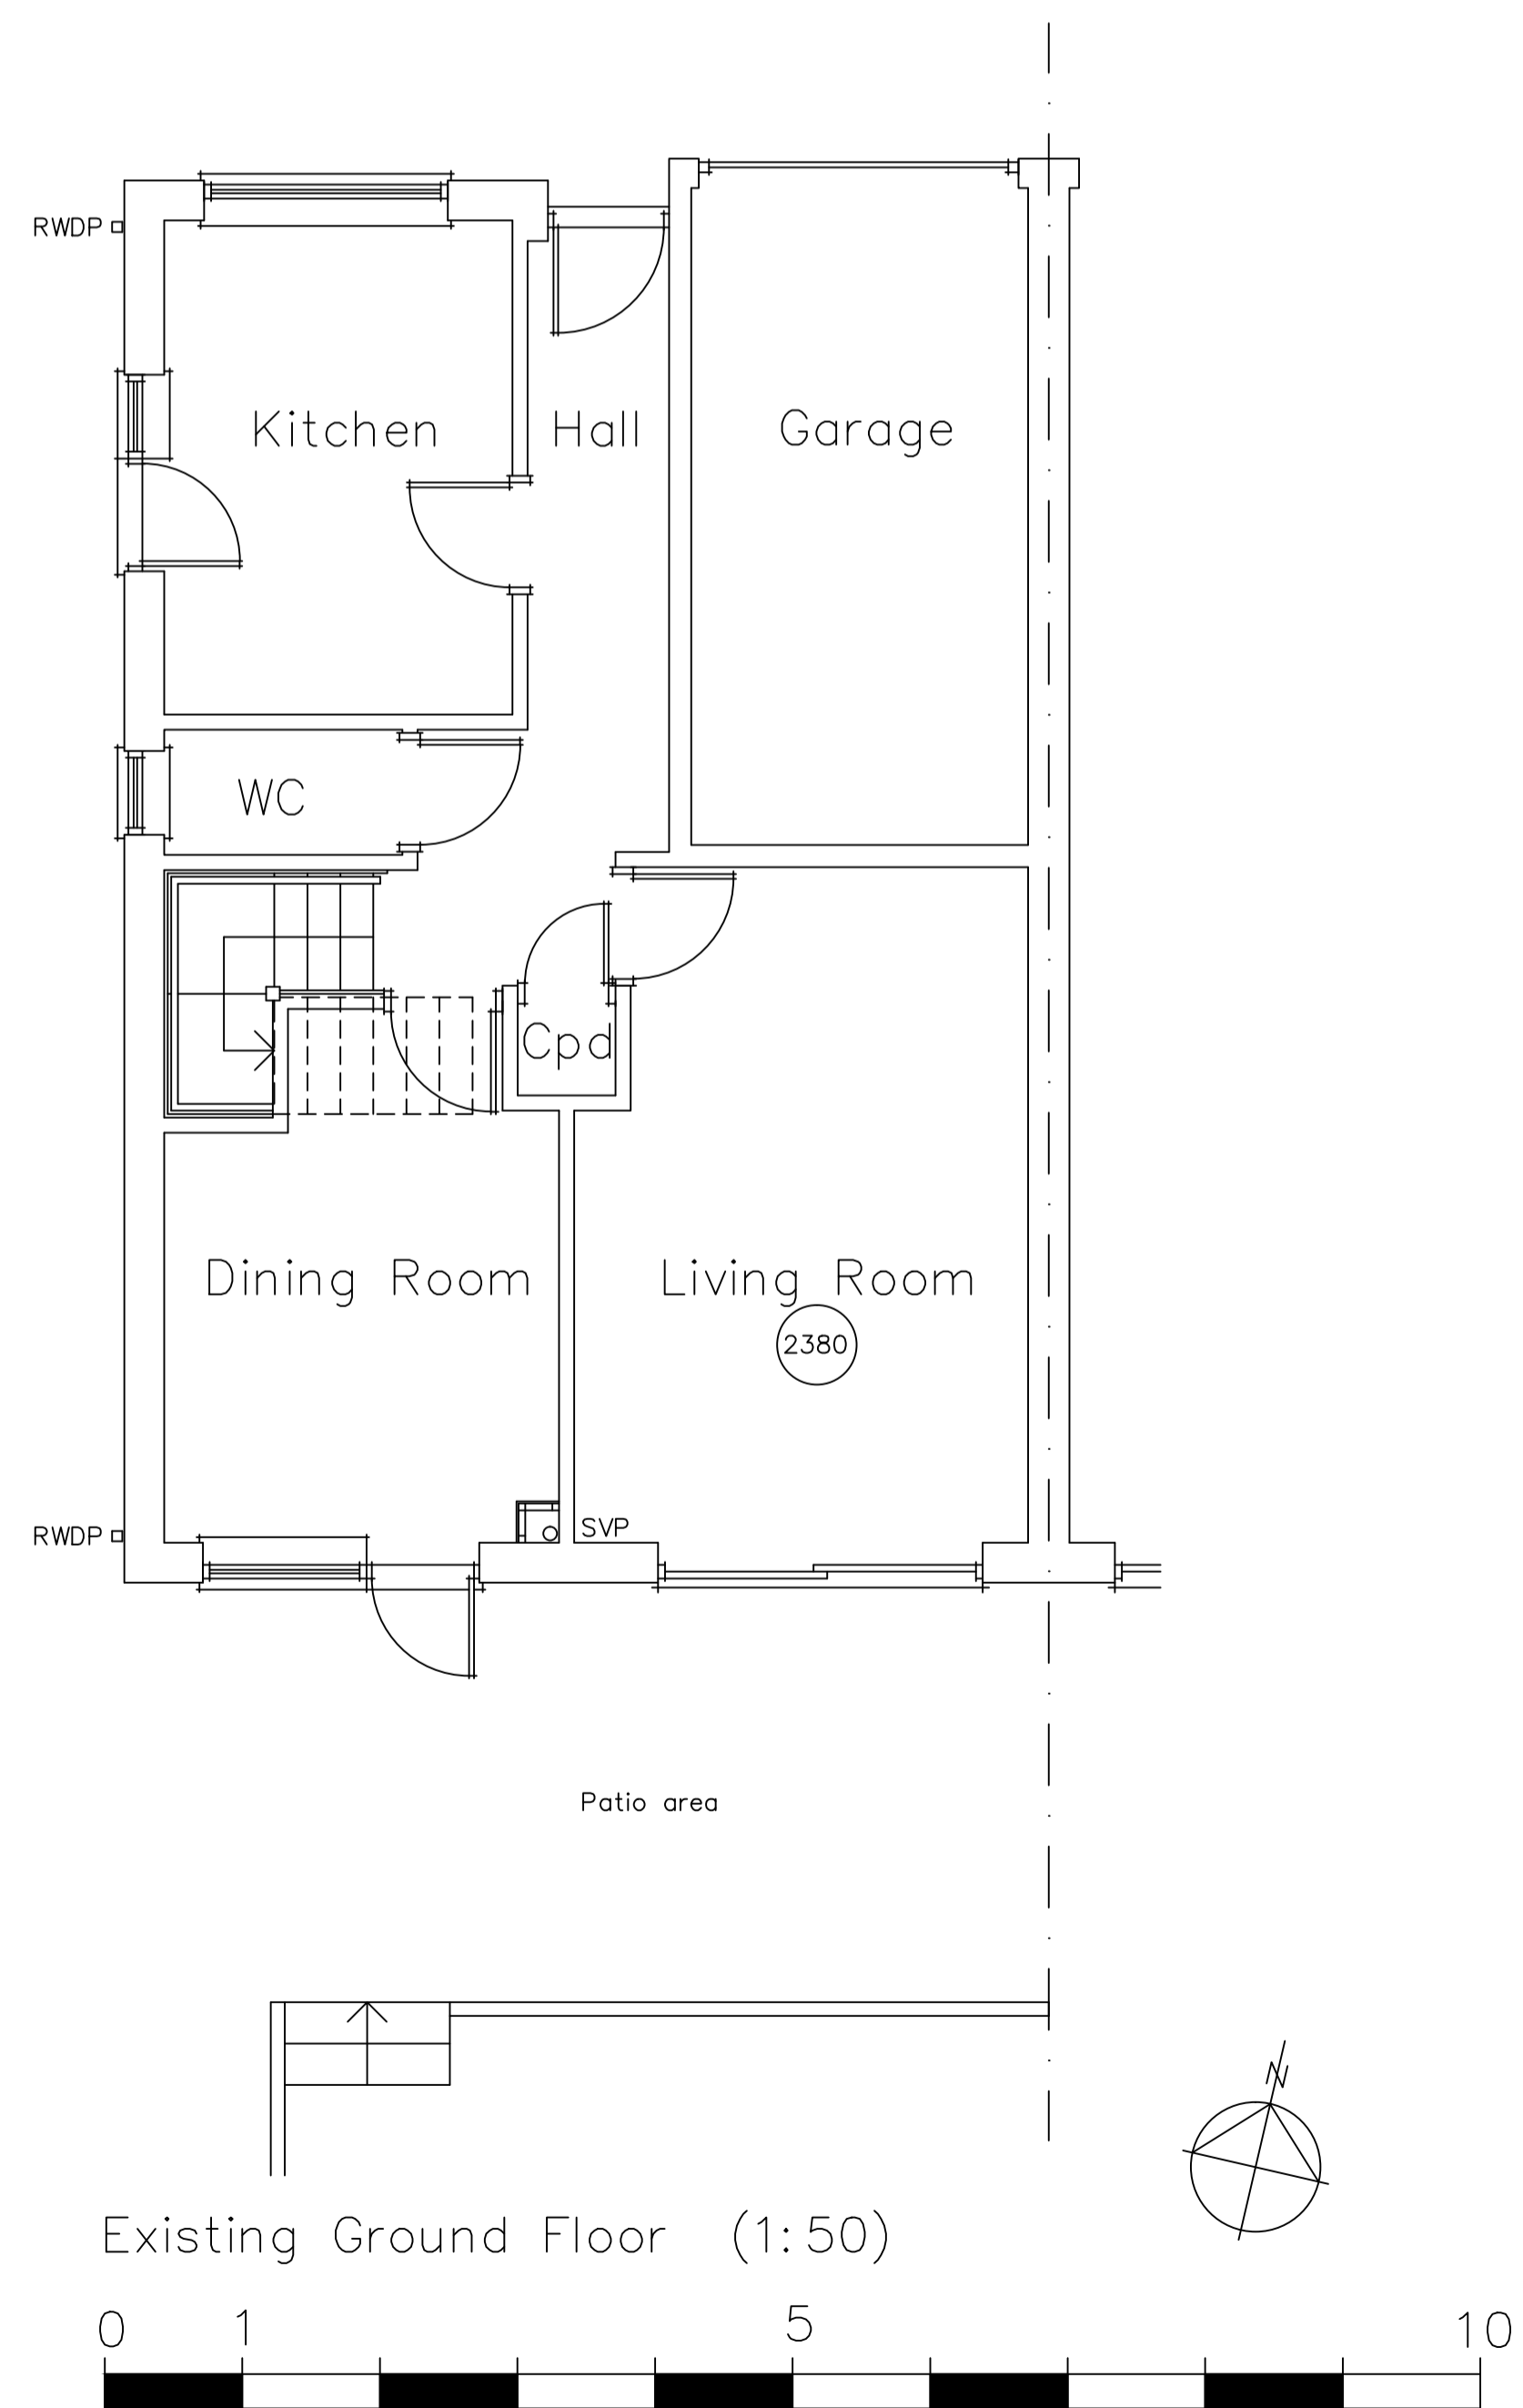
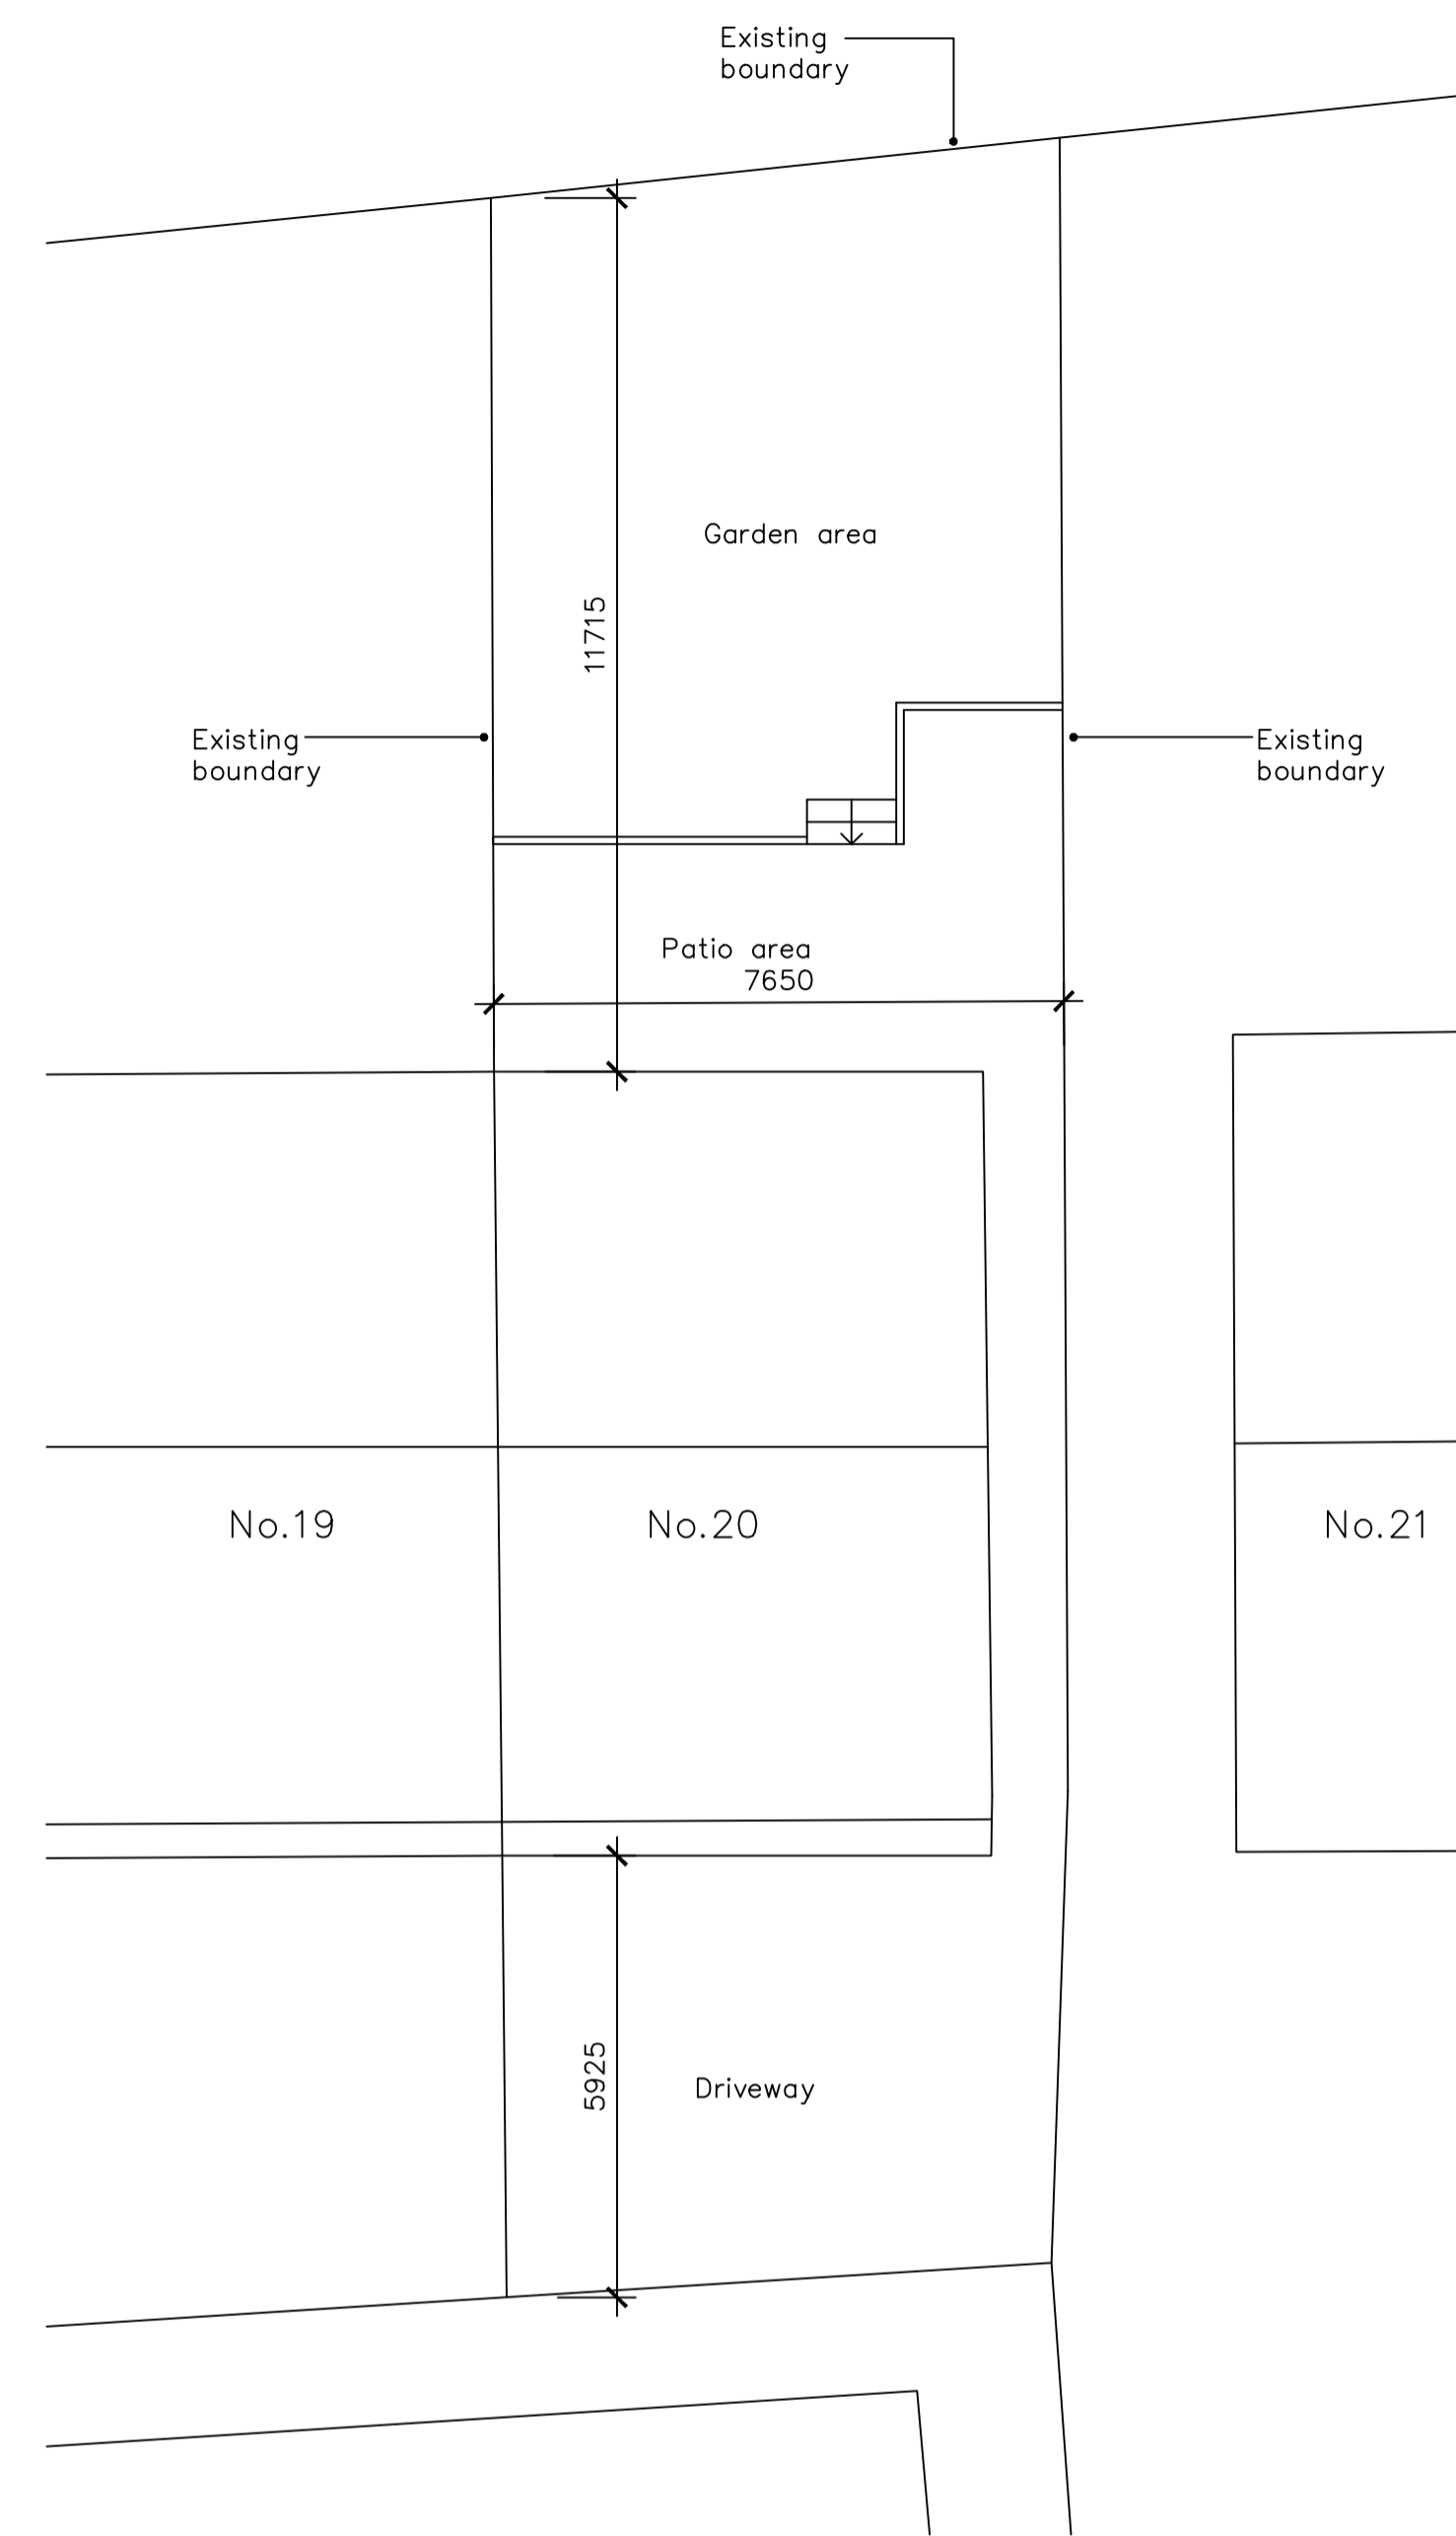


All dimensions to be verified on site by Main Contractor before the start of any shop drawings or work whatsoever either on their own behalf or that of sub-contractors.
Report any discrepancies to the Architect at once.
This drawing is to be read with all relevant Architect's and Engineer's drawings and other relevant information.

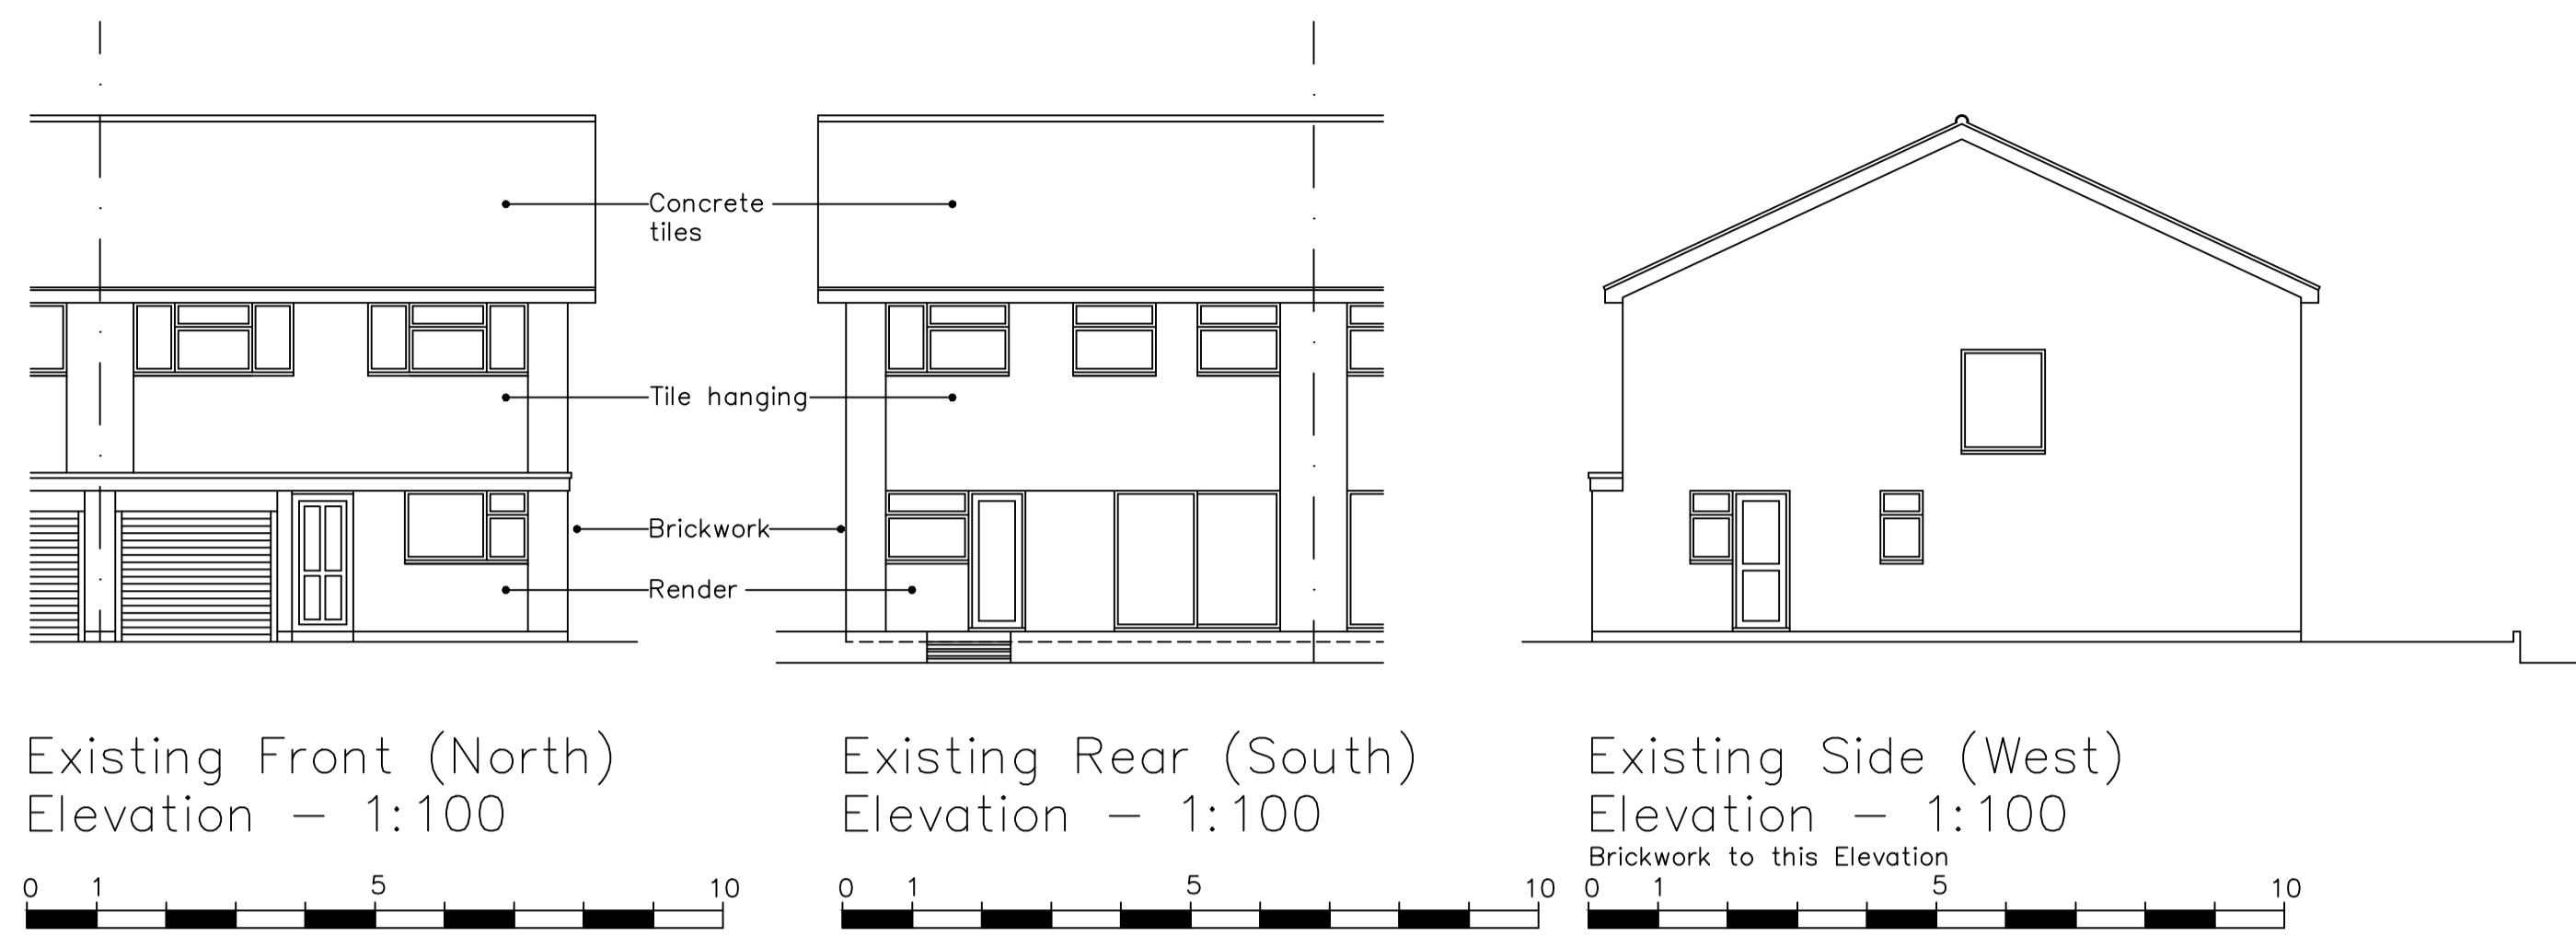

A	23.02.21	Planning Application submission	PM
Revision:	Date:	Description:	Drw: Chk:

Paul Malone
24 Tyrone Road
Southend-on-Sea
Essex SS1 3HF

Project:
Proposed Rear Extension:
20 Haven Rise
Billericay
Essex CM11 2RS

Drawing Title:
Existing Floor Plan, Elevations,
Site Plan and Location Plan

Client:
Mr P Mann and Ms C Wognum

Drawn:	Checked:	Date:	Scale:	Paper Size:
PM	-	Feb 21	as shown	A1
Job no:	Dep. no:	Revision:	<input type="radio"/> Preliminary <input checked="" type="radio"/> Planning <input type="radio"/> Tender <input type="radio"/> Contract <input type="radio"/> Working	
20M	101	A		