



.. EXTEND ABOVE THE GARAGE
 — 2 STOREY EXTENSION

SITE PLAN 1:100

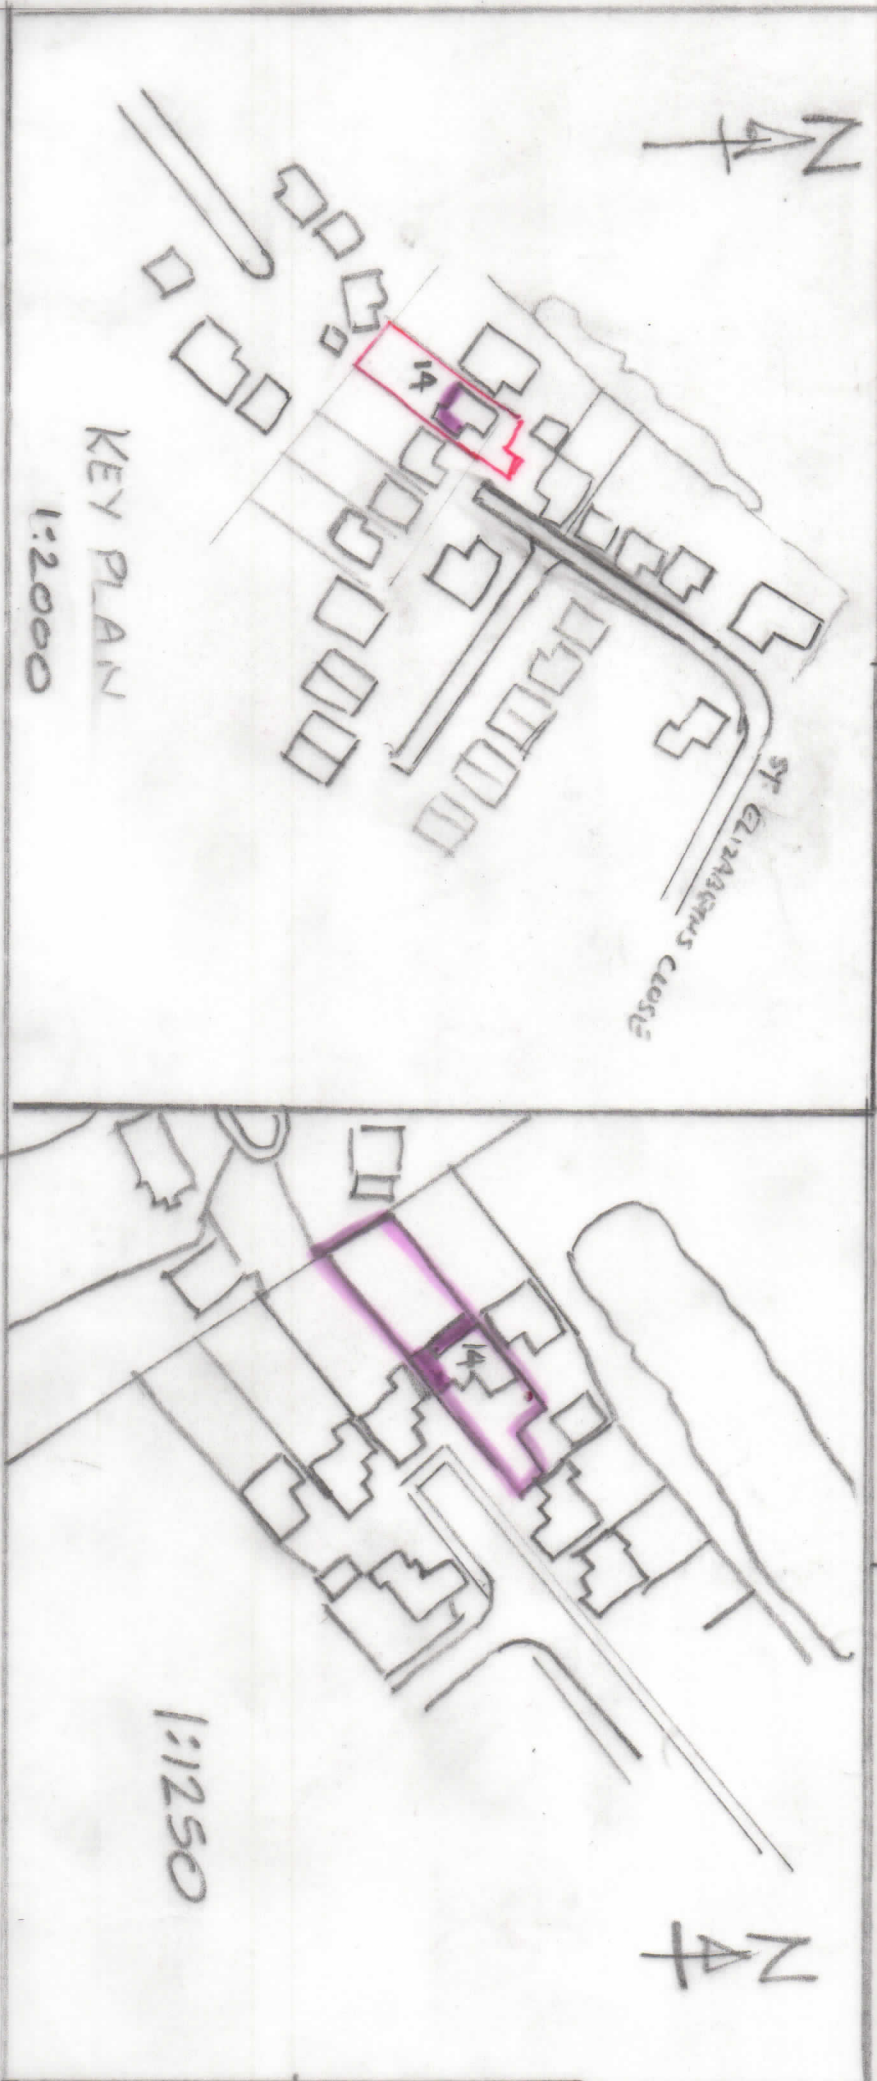


KEY PLAN 1:2000

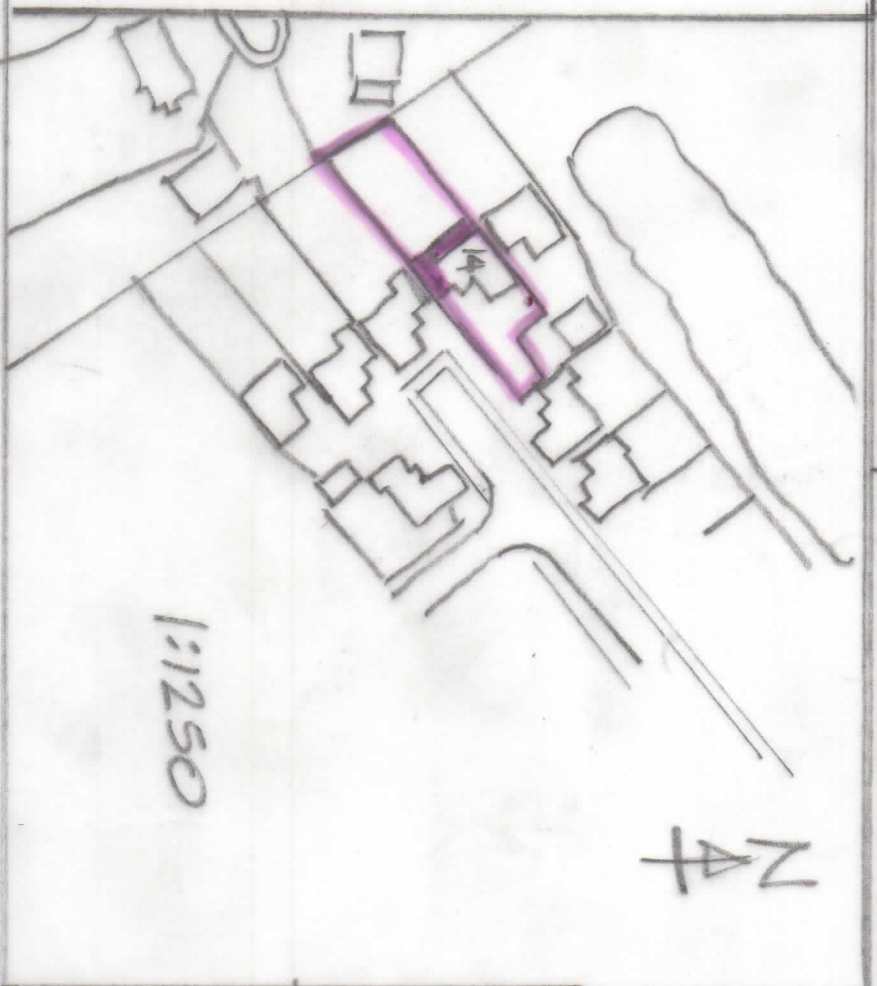


1:1250

LOCATION PLAN			
14, ST. ELIZABETH DRIVE			
EPSOM, SURREY			
KT18 7LR			
CLIENT	E+E BROWNE		
AB			JAN '21
DRG No	AB/E+EDC/01		

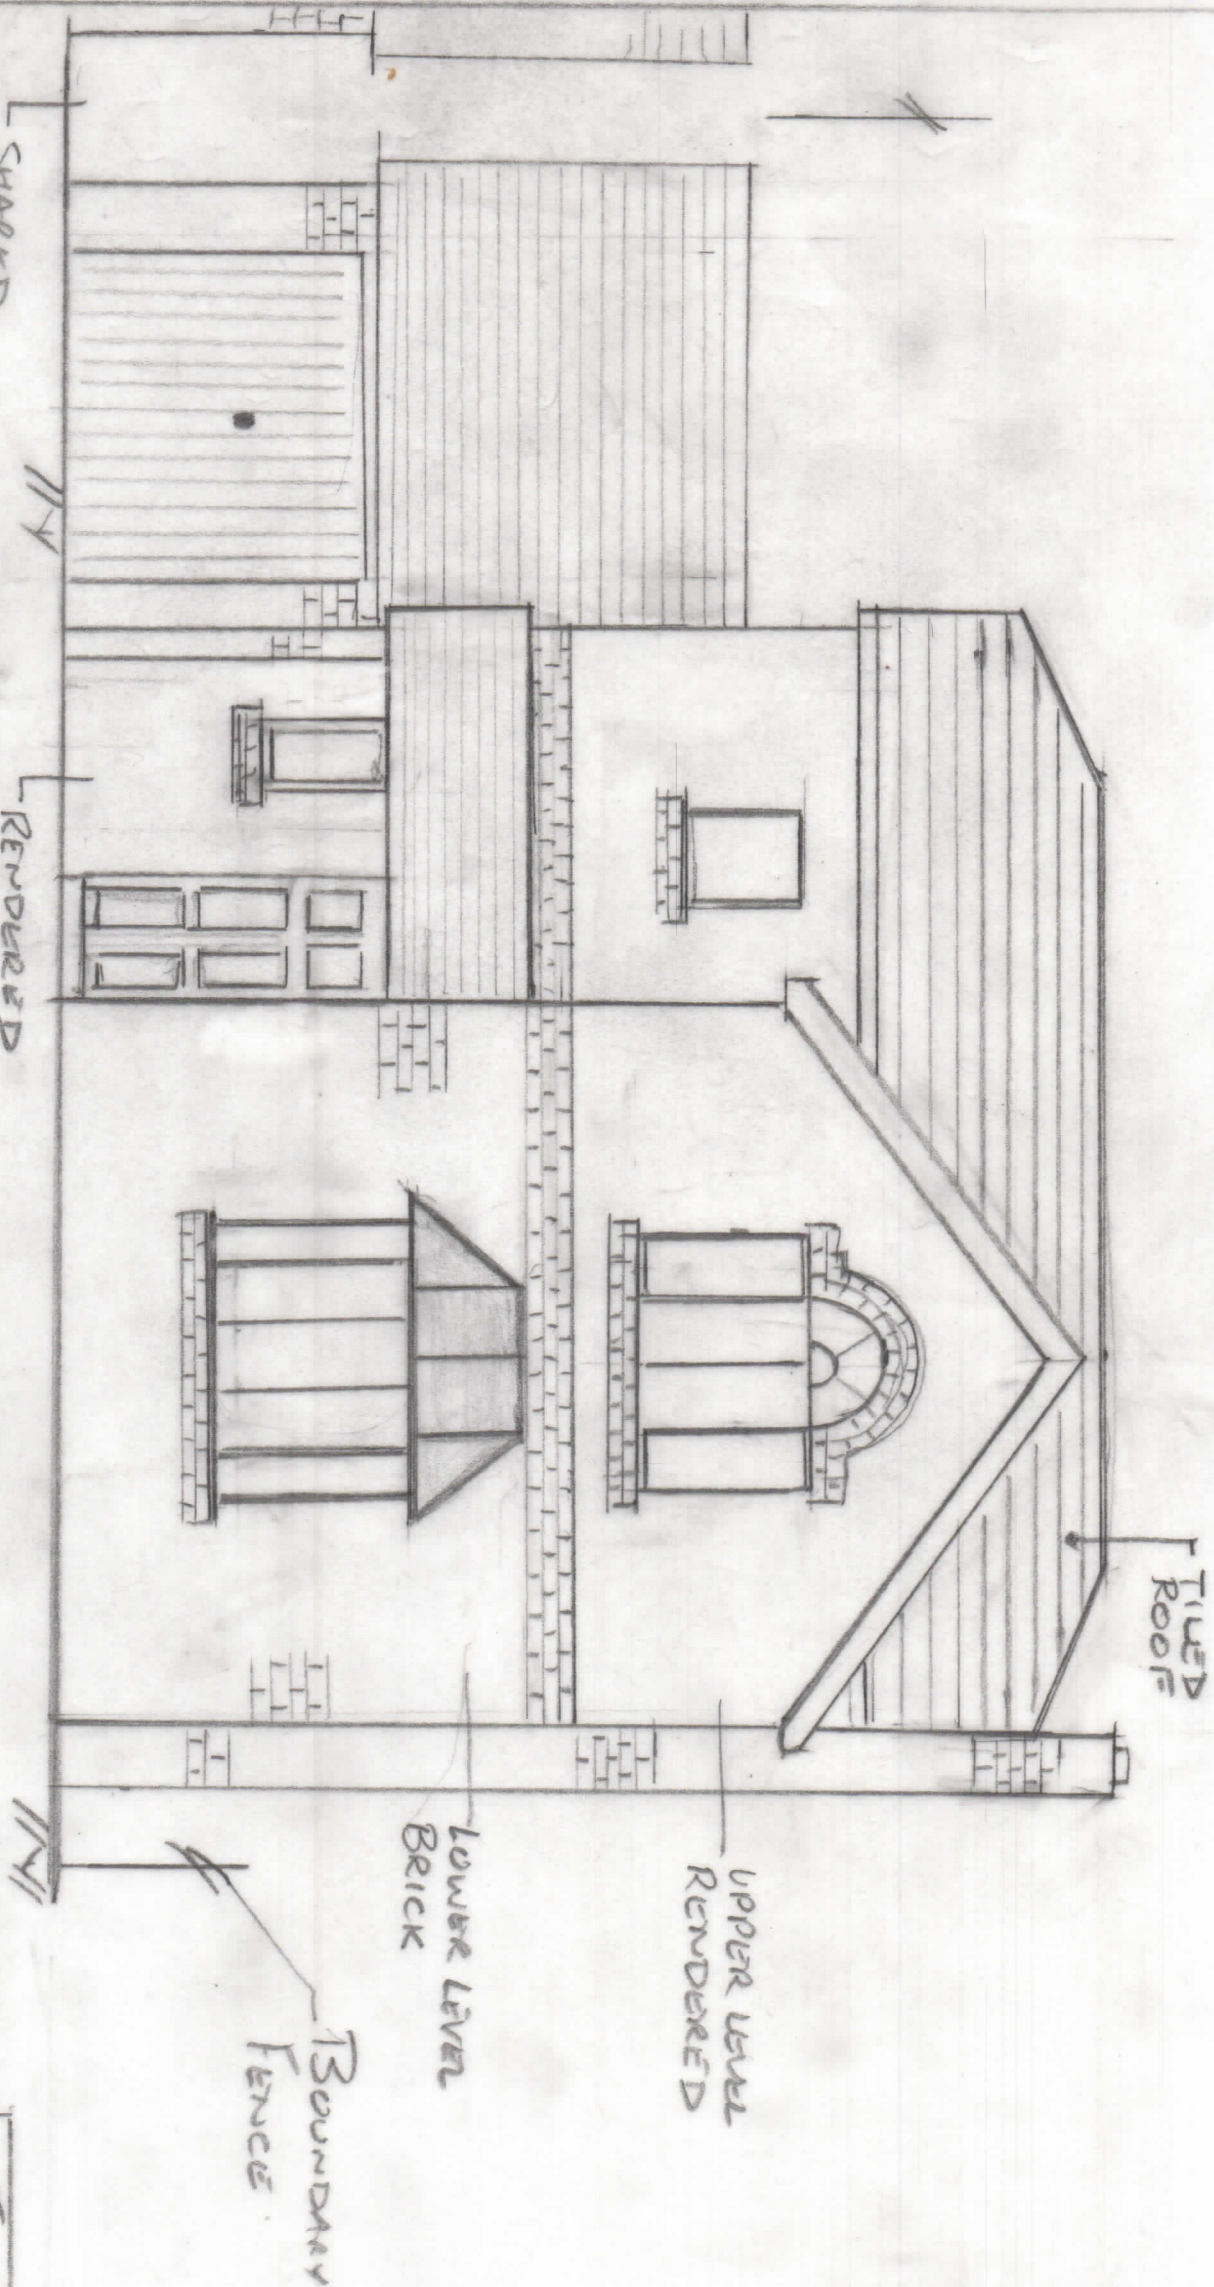


1:500

EXISTING FRONT ELEVATION		
14, ST. ELIZABETH DRIVE		
EPSOM, SURREY		
KT18 7LH		
CLIENT	E+E BROWNE	
ARB		JAN '21
Dwg No. RB/E+EDC/02		

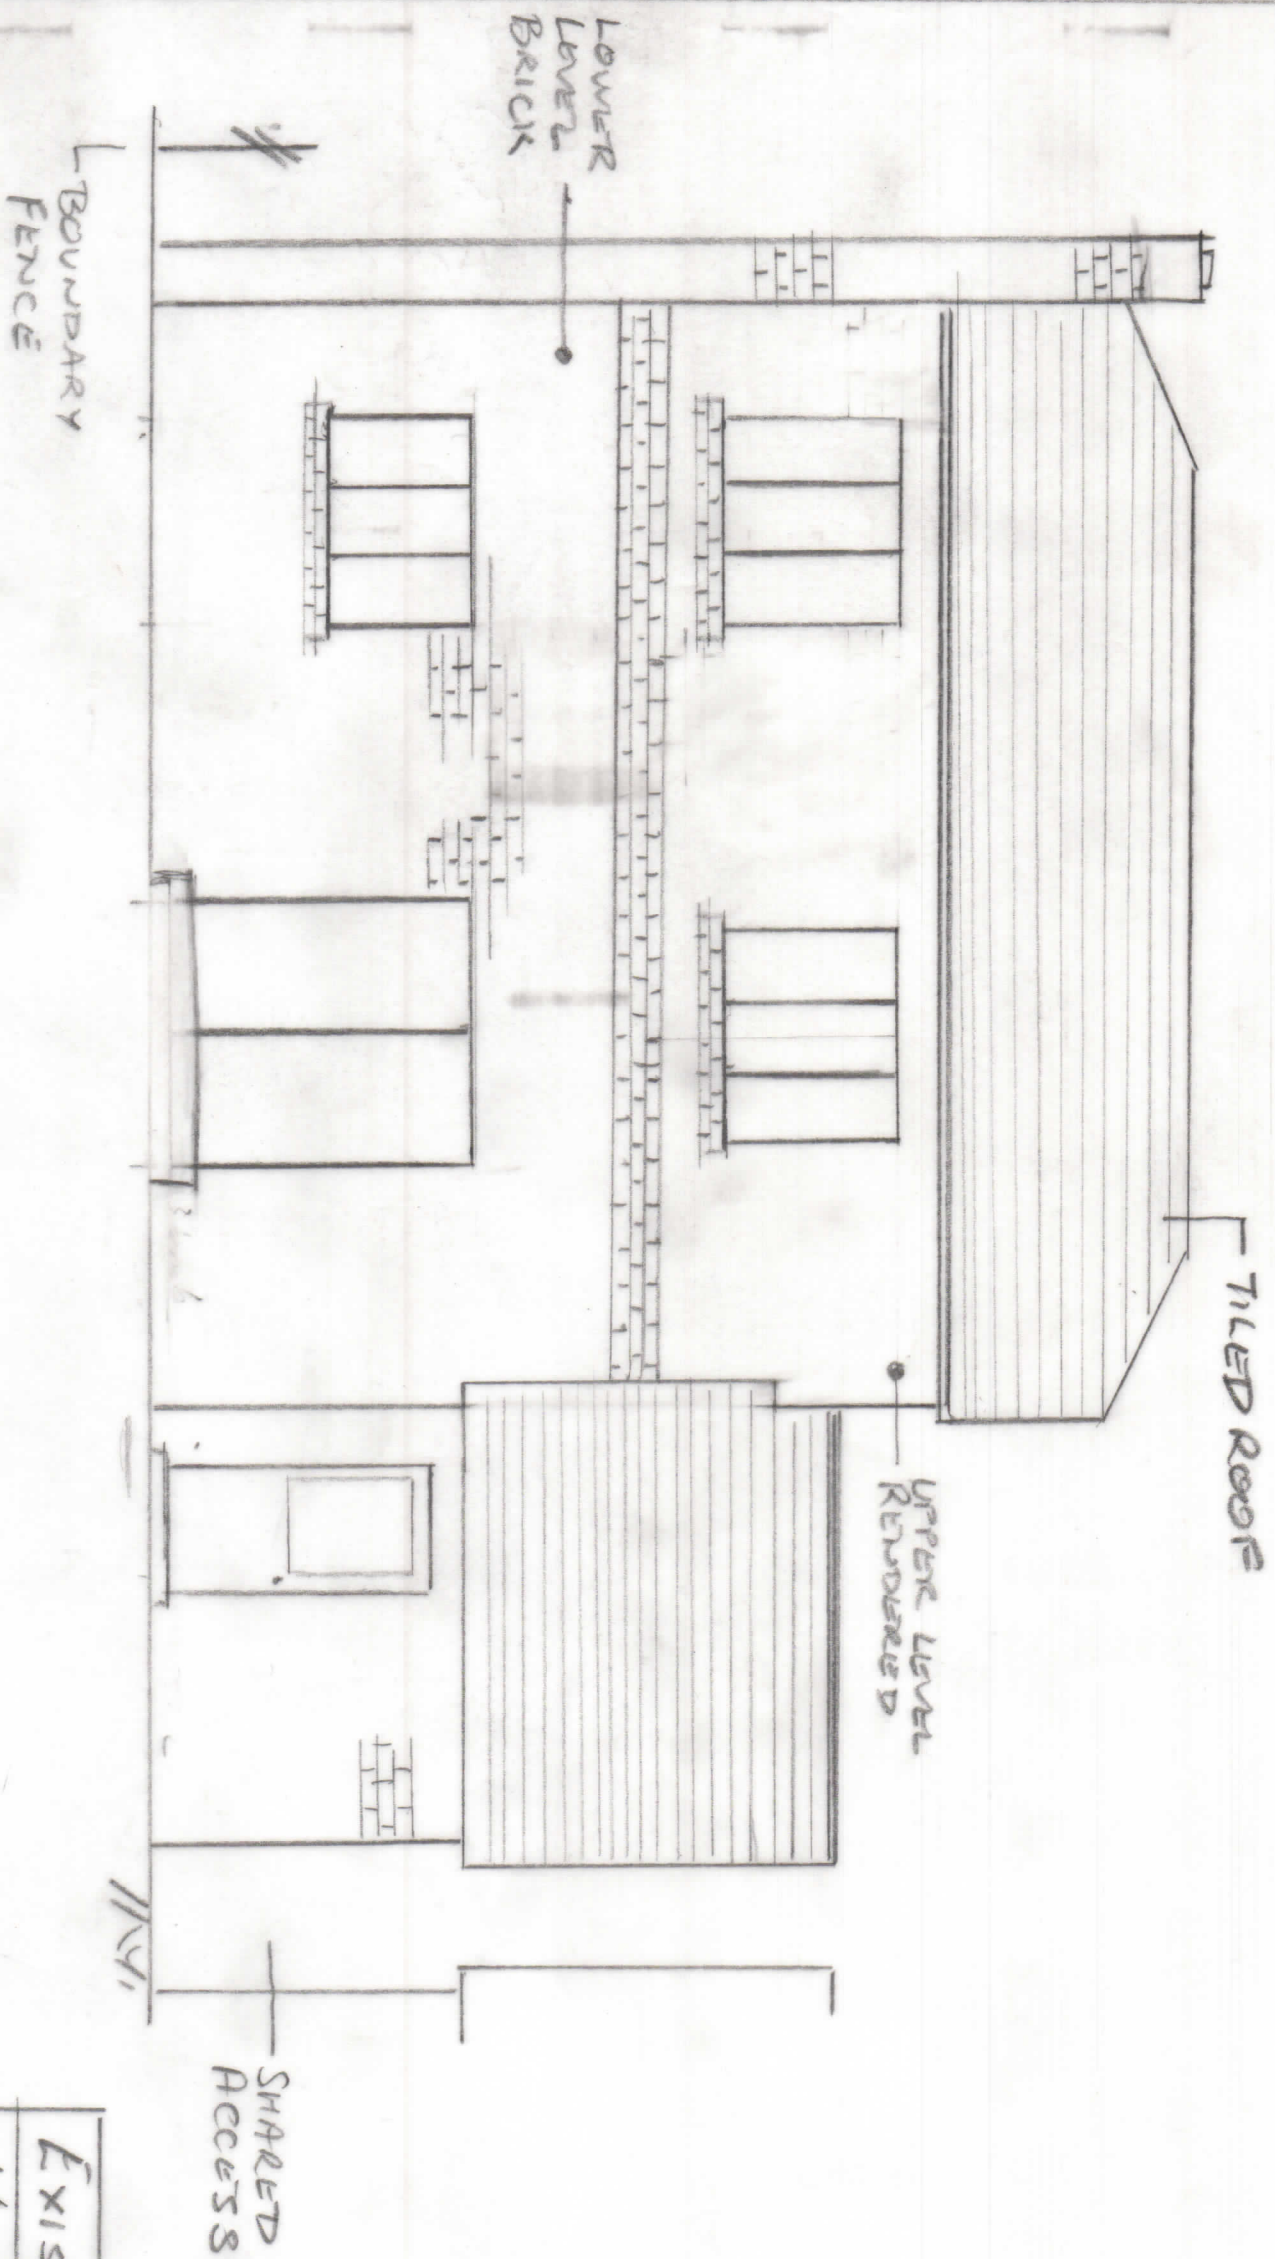


1:500

EXISTING REAR ELEVATION			
14, ST. ELIZABETH DRIVE			
EPSOM, SURREY			
KT18 7LA			
CLIENT	E+E BROWNE		
AB			JAN '21
Dwg No		AB/E+EDC/03	

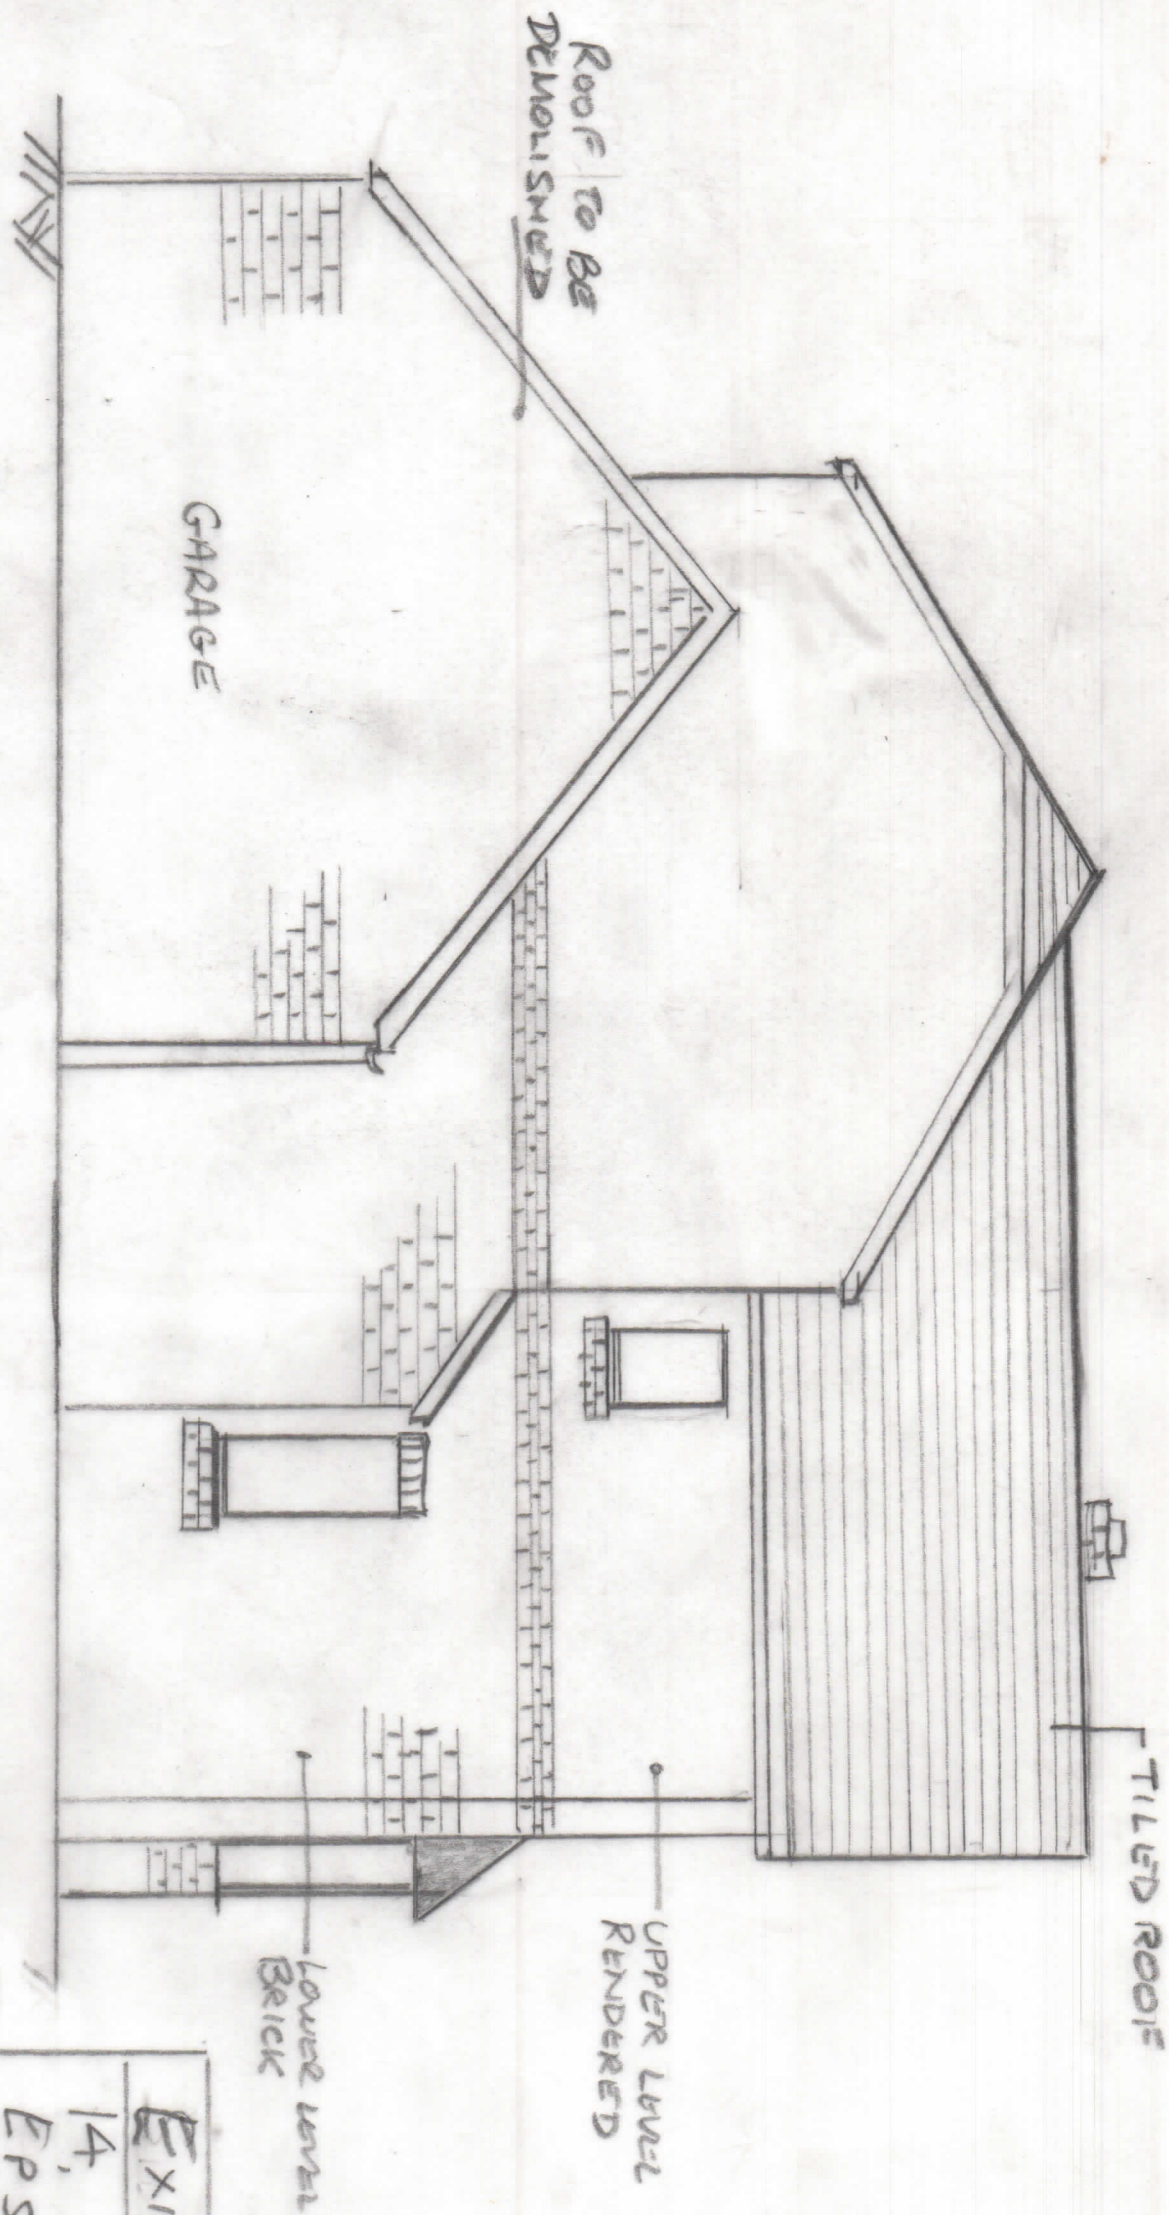


WEST ELEVATION
ELEV 1:500

EXISTING SIDE ELEVATION			
14, ST. ELIZABETH DRIVE			
EPSOM, SURREY			
KT18 7LA			
CLIENT	E + E BROWNE		
AR			Jan '21
DEG. No. AR/EEDC/04			

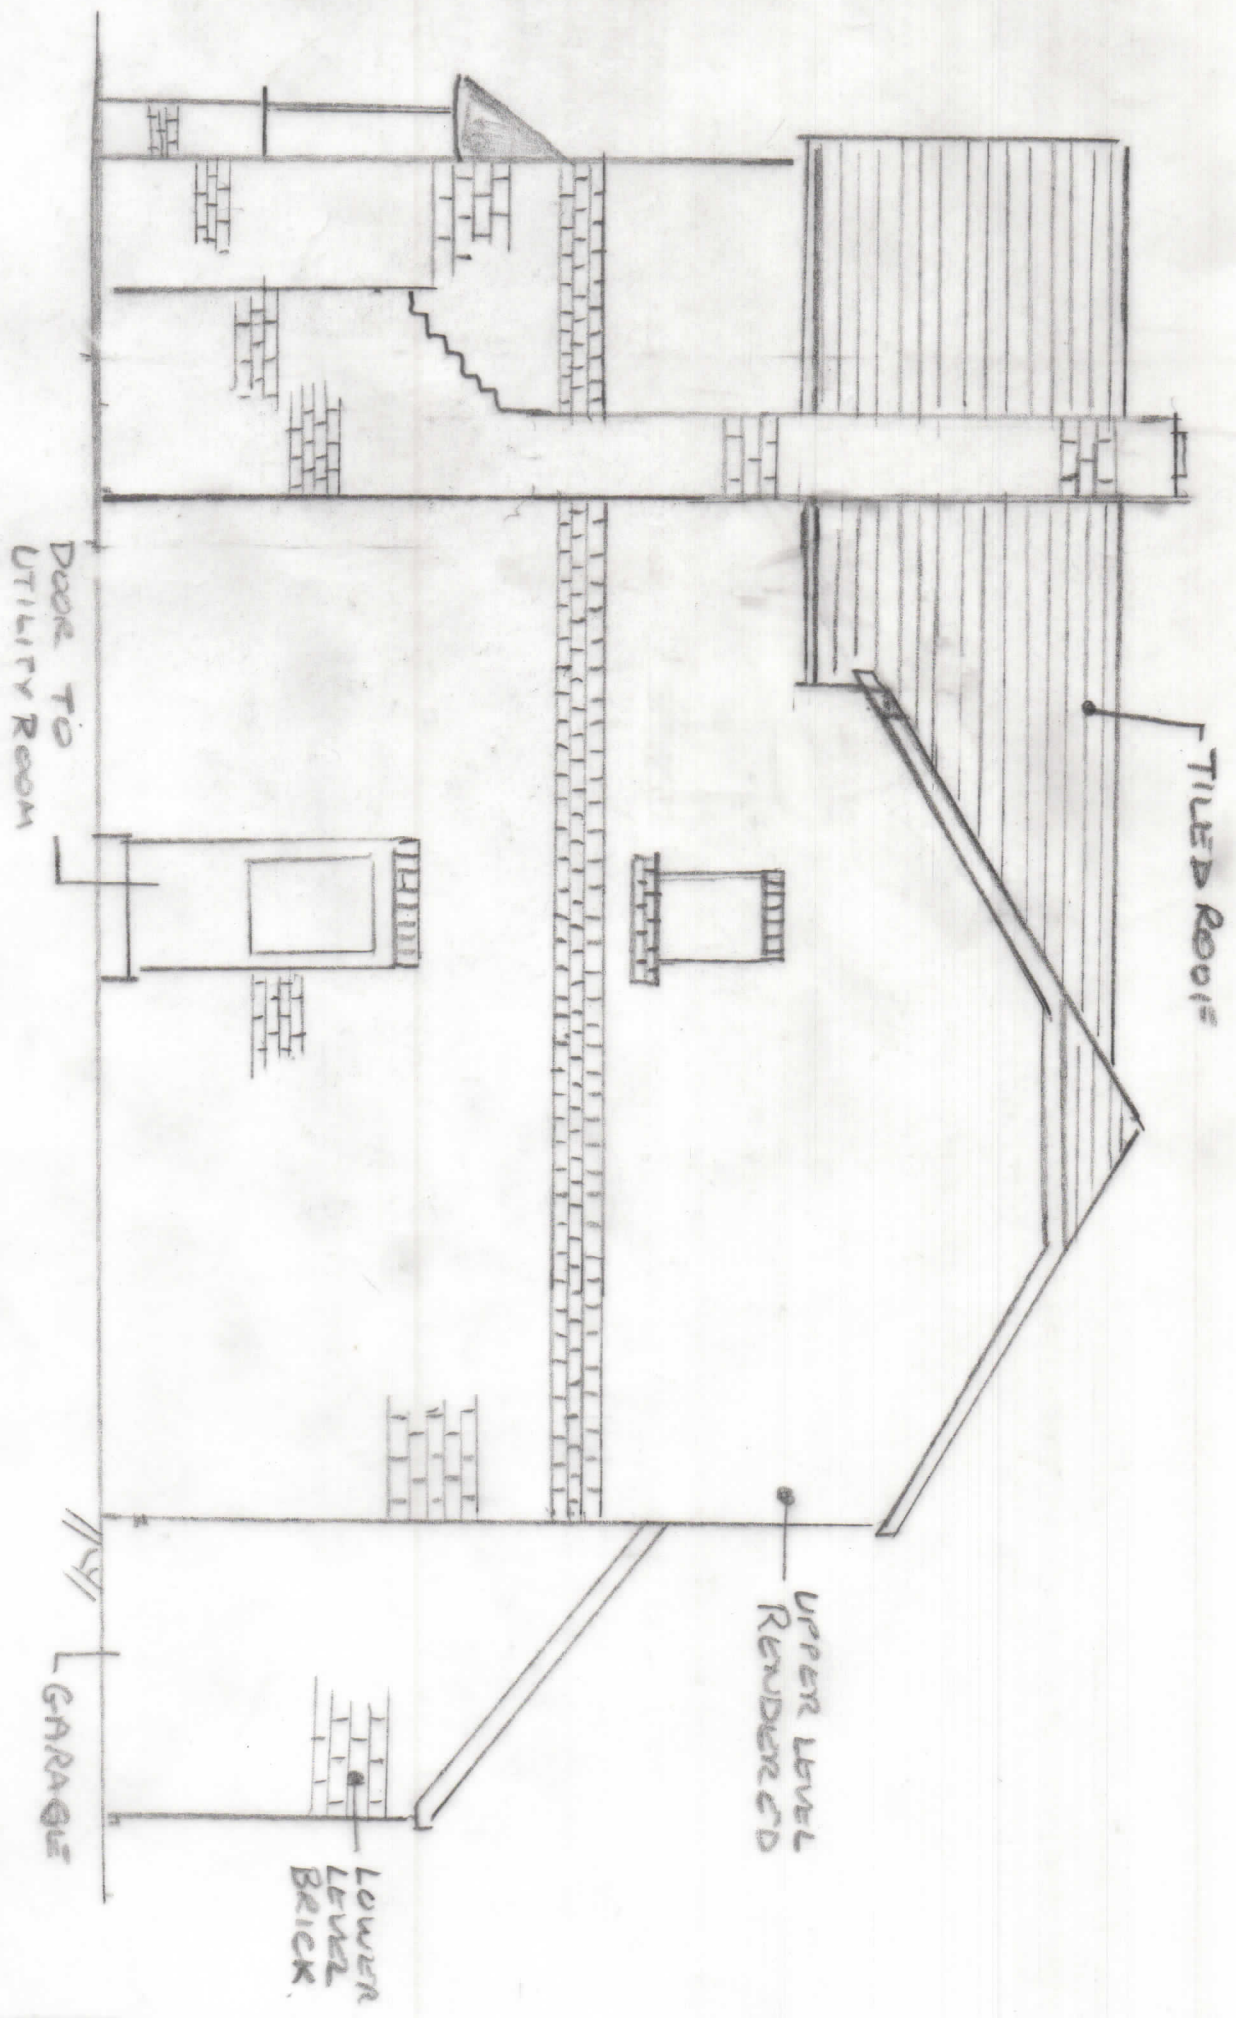


EAST ELEVATION
1:500

EXISTING SIDE ELEVATION			
14, ST. ELIZABETH DRIVE			
EPSOM, SURREY			
KT18 7LH			
CLIENT	E+E	BROWNE	
AB			JAN '21
DRG No AB/E+EDC/05			

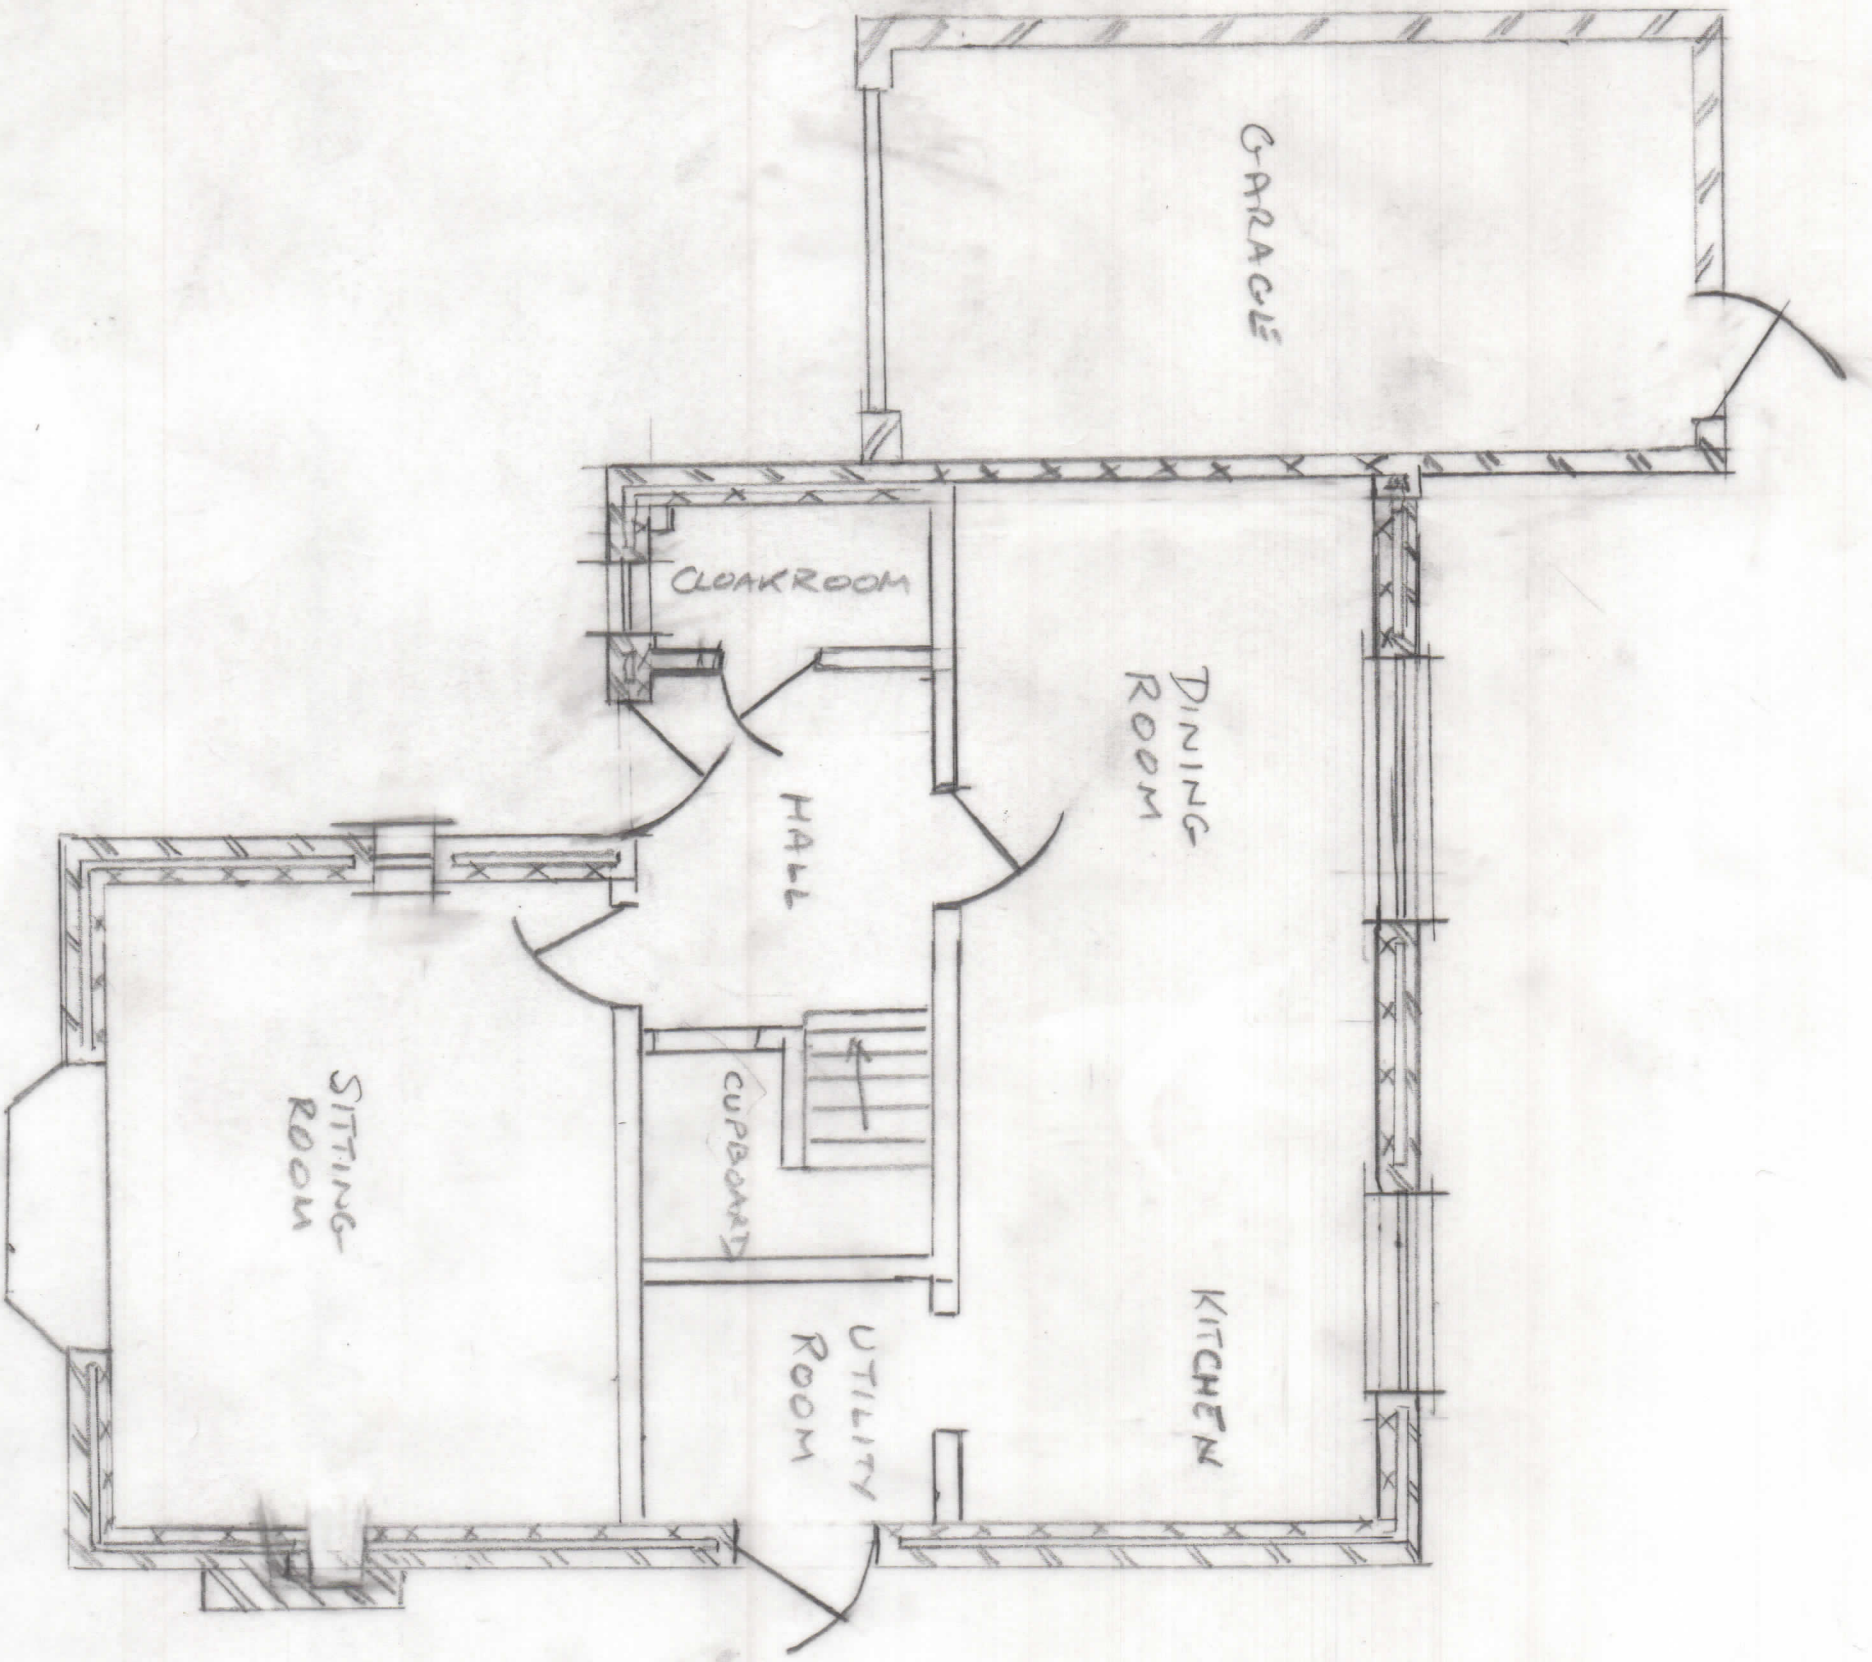


1:500

EXISTING Ground Floor			
14, St. ELIZABETH Drive			
EPSOM, SUSSEX			
KT 18 7LA			
CLIENT	E + E Browne		
HR			Jan '21
DEG No	RS/ET/EDC/06		

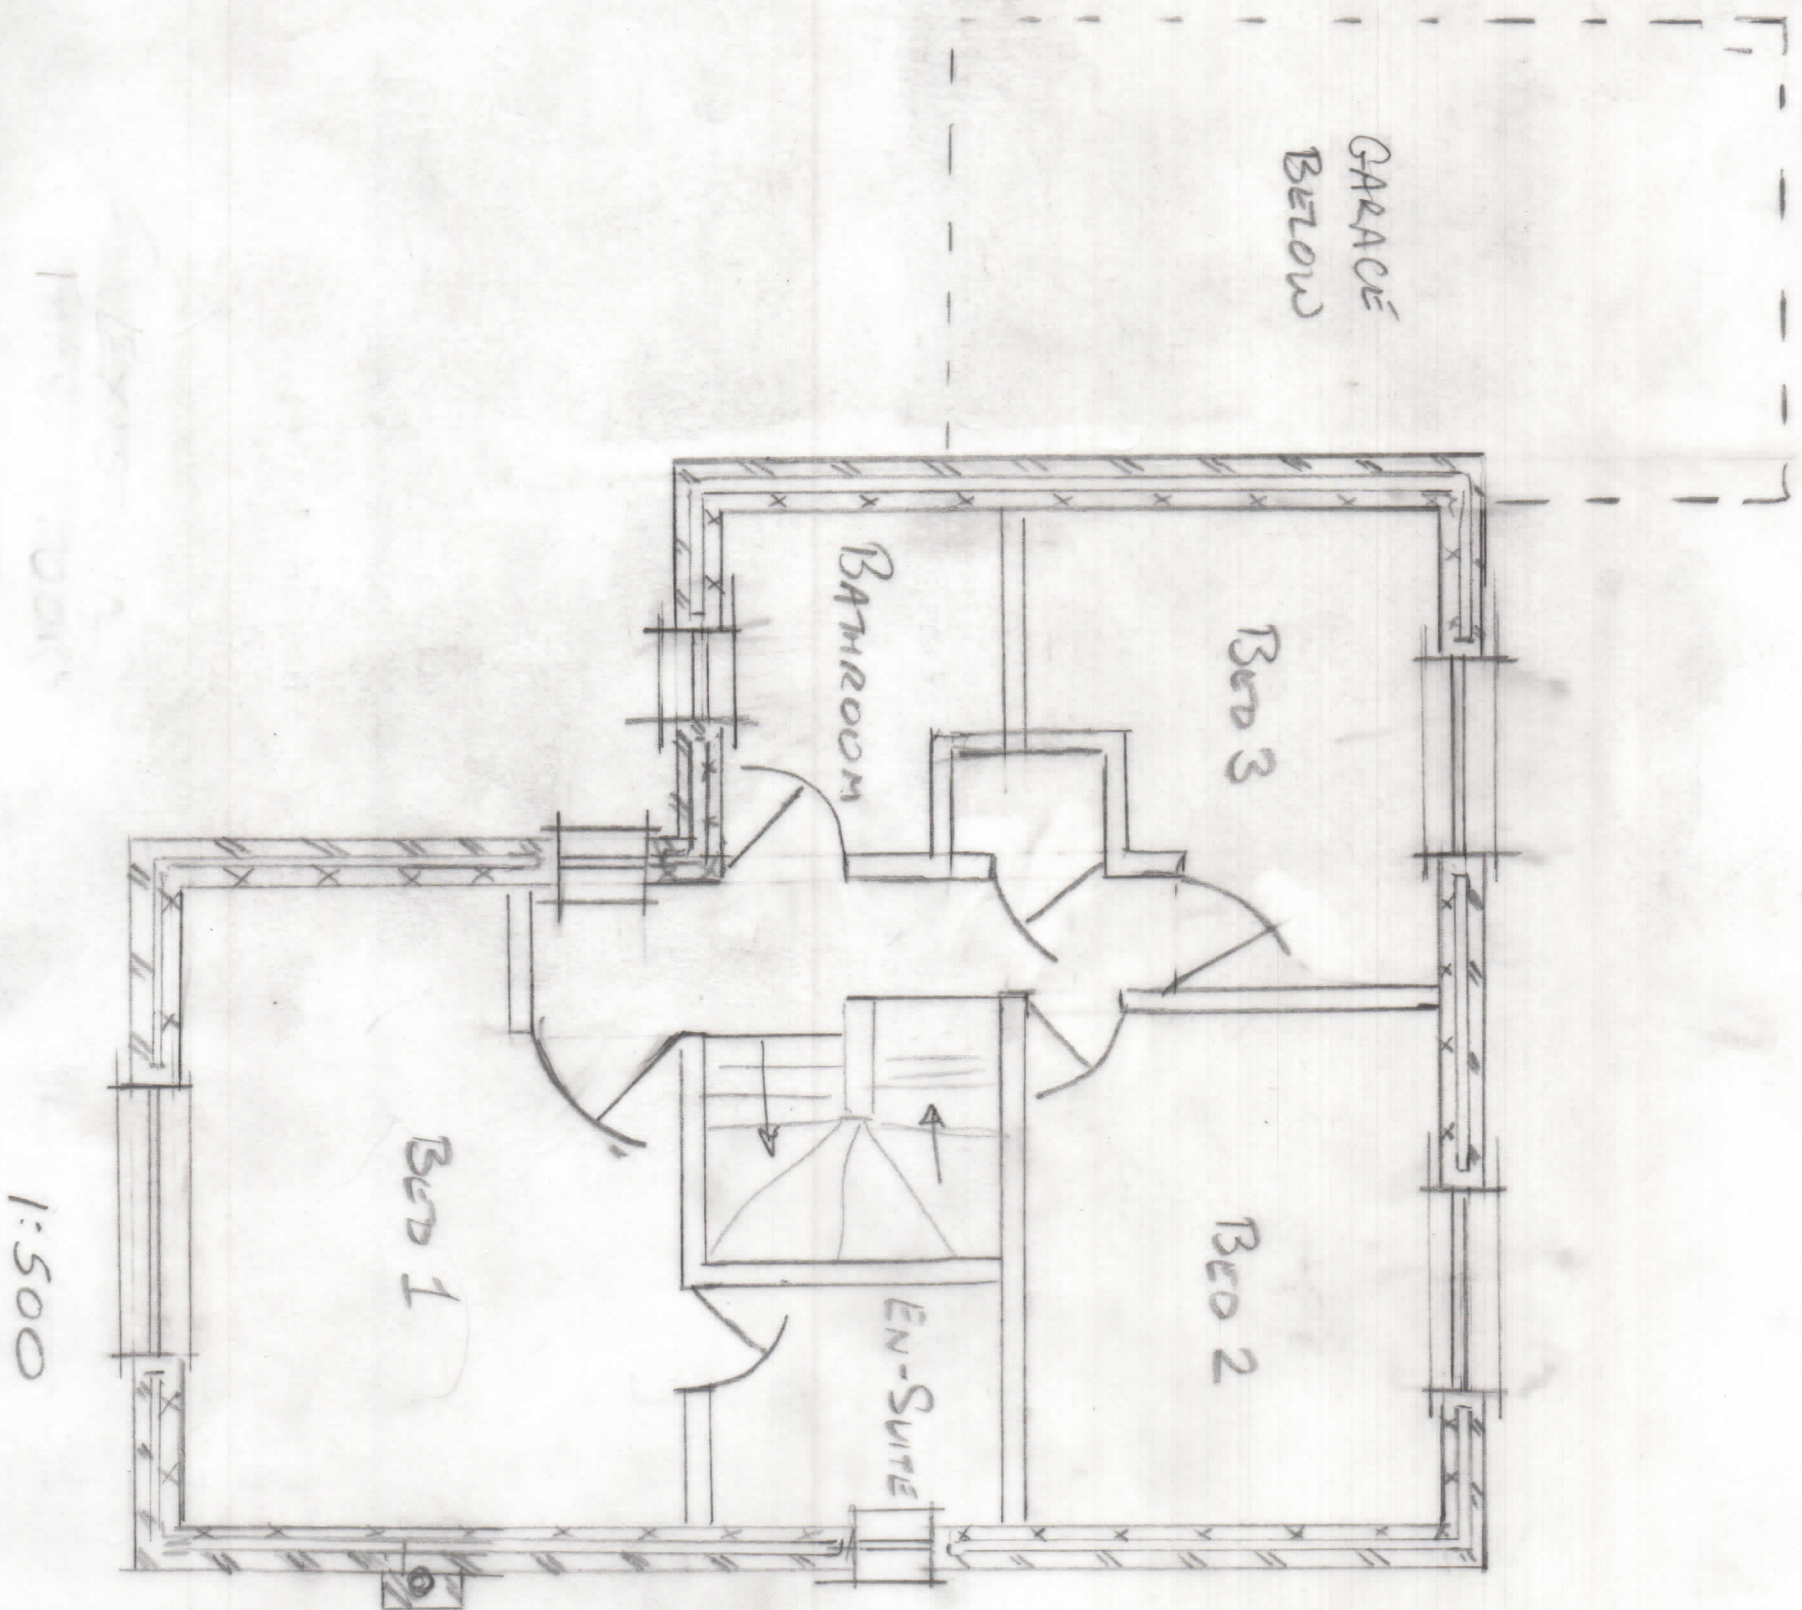


EXISTING FIRST FLOOR			
14, ST. ELIZABETH DRIVE			
KIPSON, SURREY			
CLIENT		E+E BROWNE	
KT18 7LH			
AB		Jan '21	
DRG No. RB/E+EDG/07			

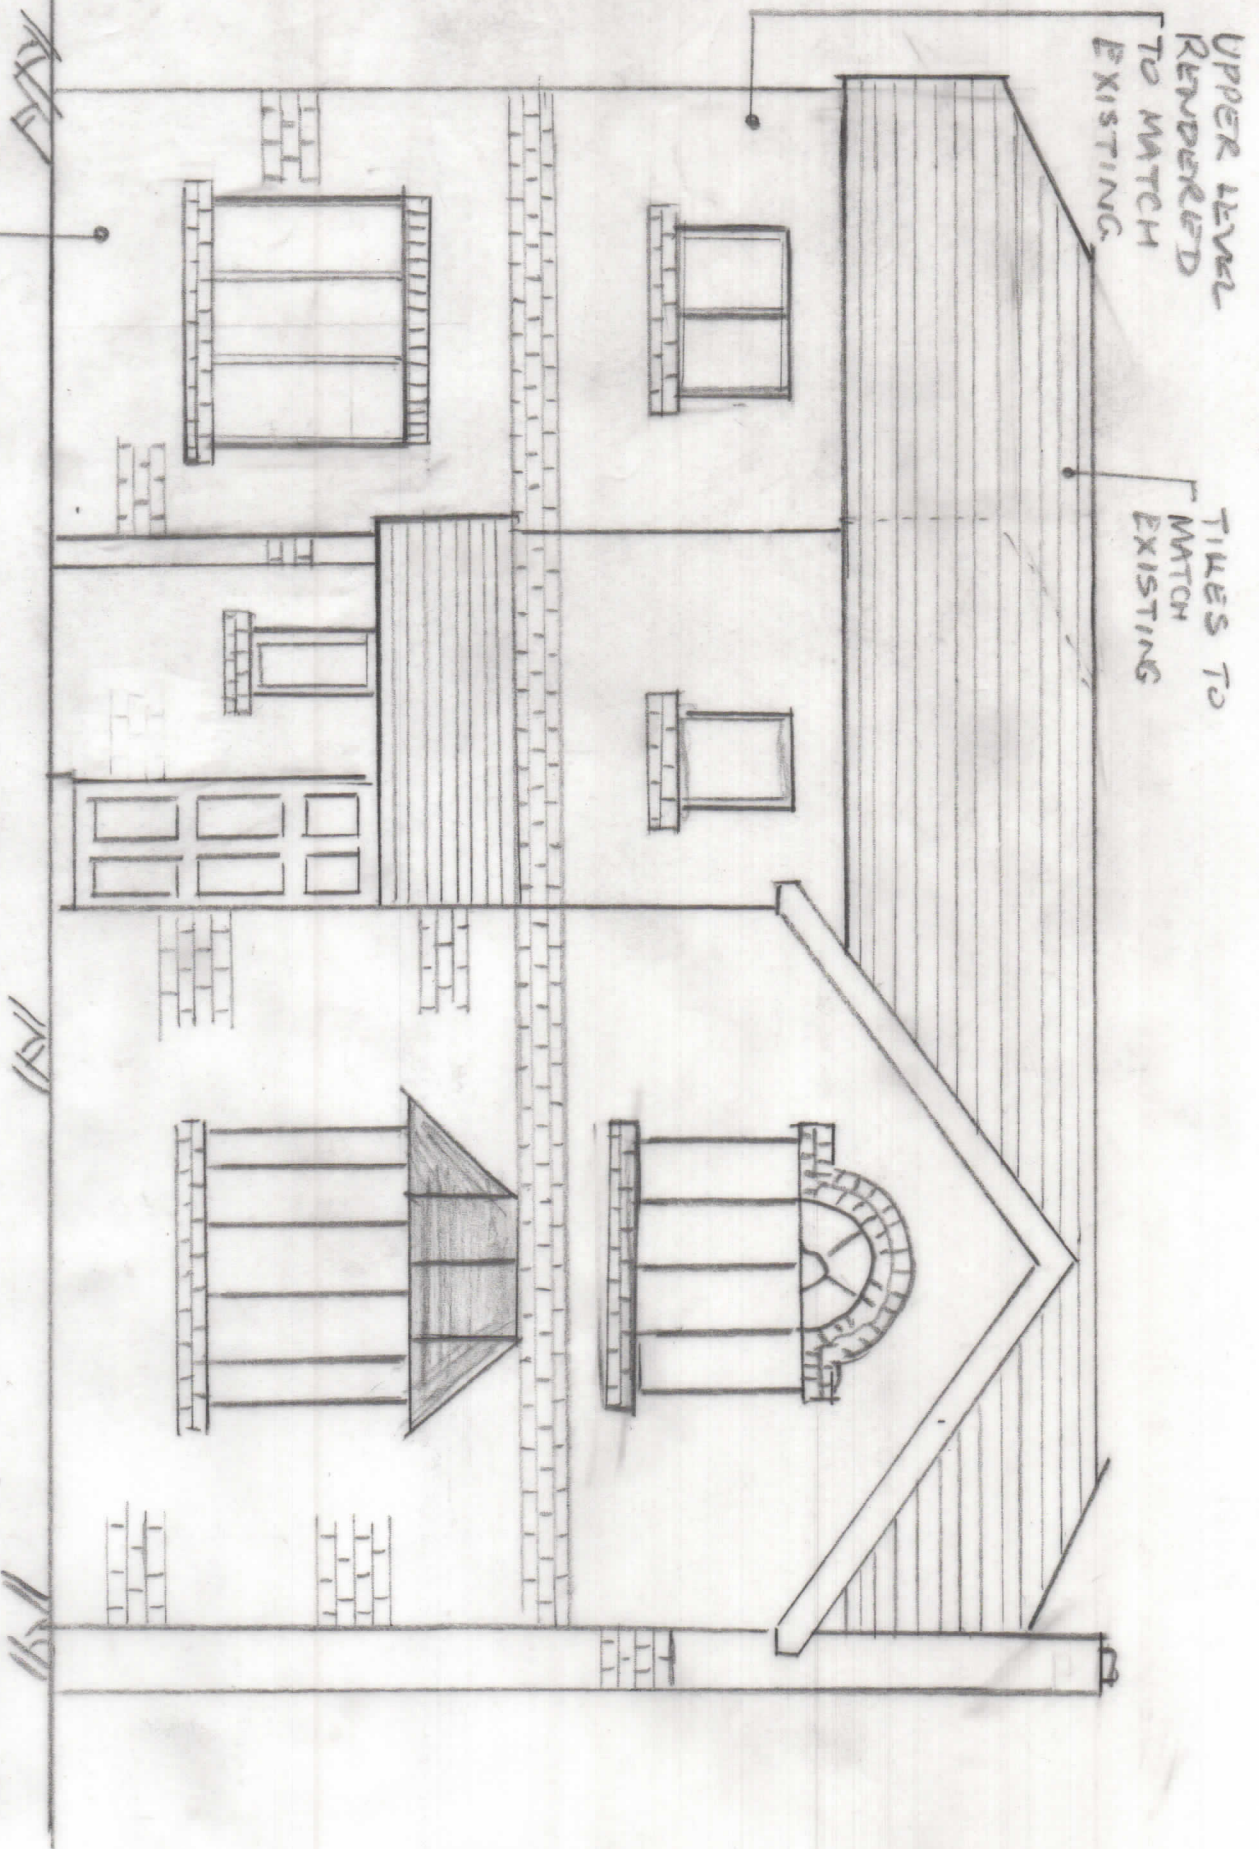

1:500

PROPOSED FRONT ELEVATION		
14, ST ELIZABETH DRIVE EPSON KT18 7LR		
CLIENT	E + E BROWNE	
AR		JAN '21
DRG No.	AB/EEDC/08	

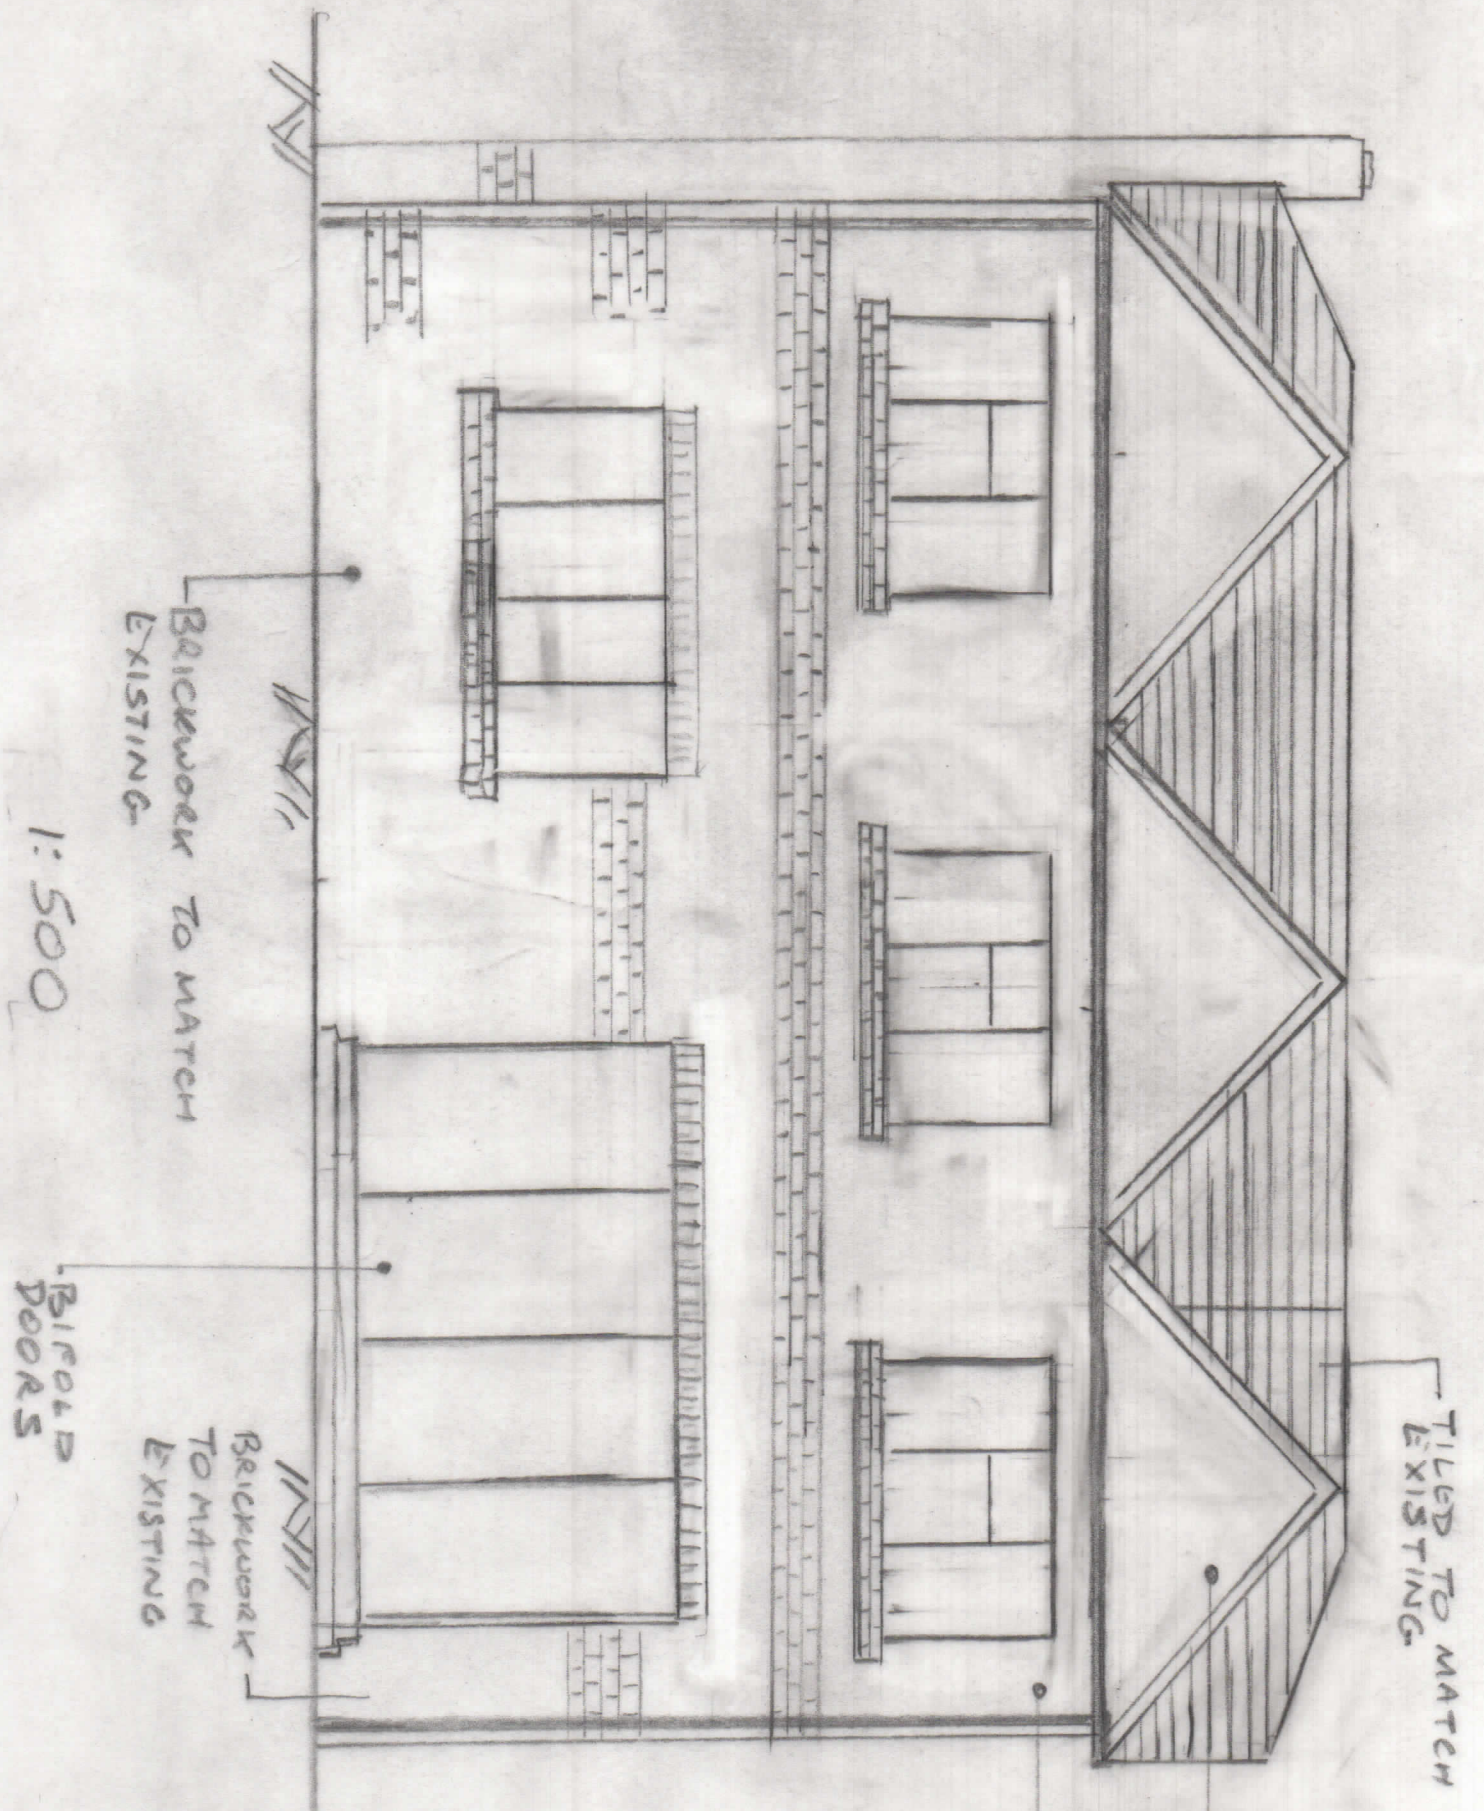

TILED TO MATCH EXISTING

UPPER FLOOR RENDERED TO MATCH EXISTING

BRICKWORK TO MATCH EXISTING


BIFOLD DOORS

1:500

BRICKWORK TO MATCH EXISTING


NEIGHBOUR'S GARAGE

PROPOSED REAR ELEVATION			
14, St. ELIZABETH DRIVE			
EPSOM, SURREY			
KT18 7LA			
CLIENT	E+E BROWN		
DRG No	AB/E+EDC/09	JAN '21	

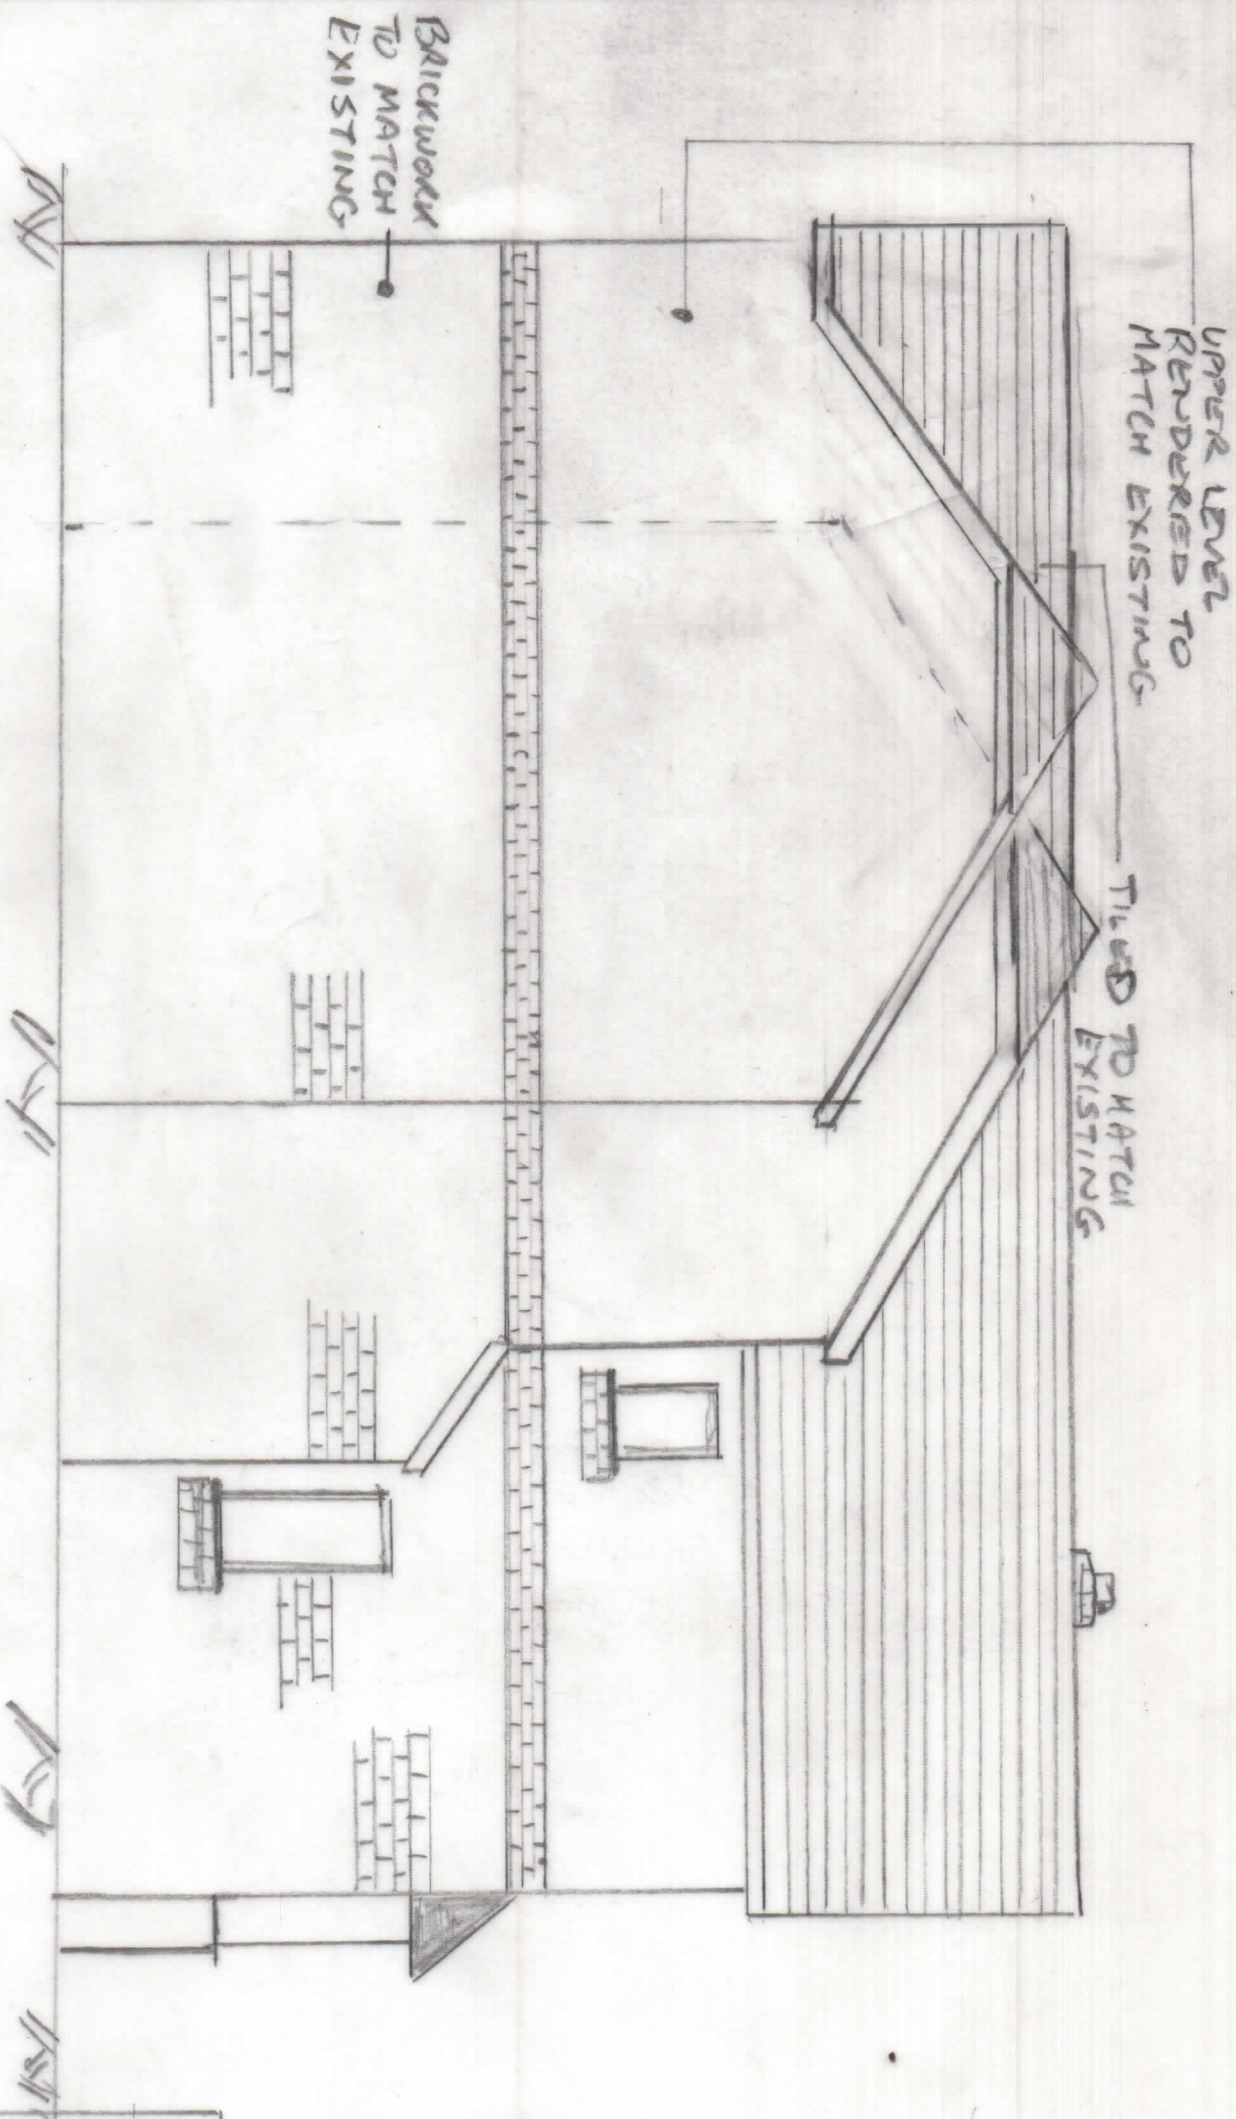

WEST
1:500

PROPOSED SIDE ELEVATION	
14, ST. ELIZABETH DRIVE	
EPSOM, SURREY	
KT18 7LH	
CLIENT	E + E Browne
AB	Jan '21
DRG No. AB/ETEDC/10	

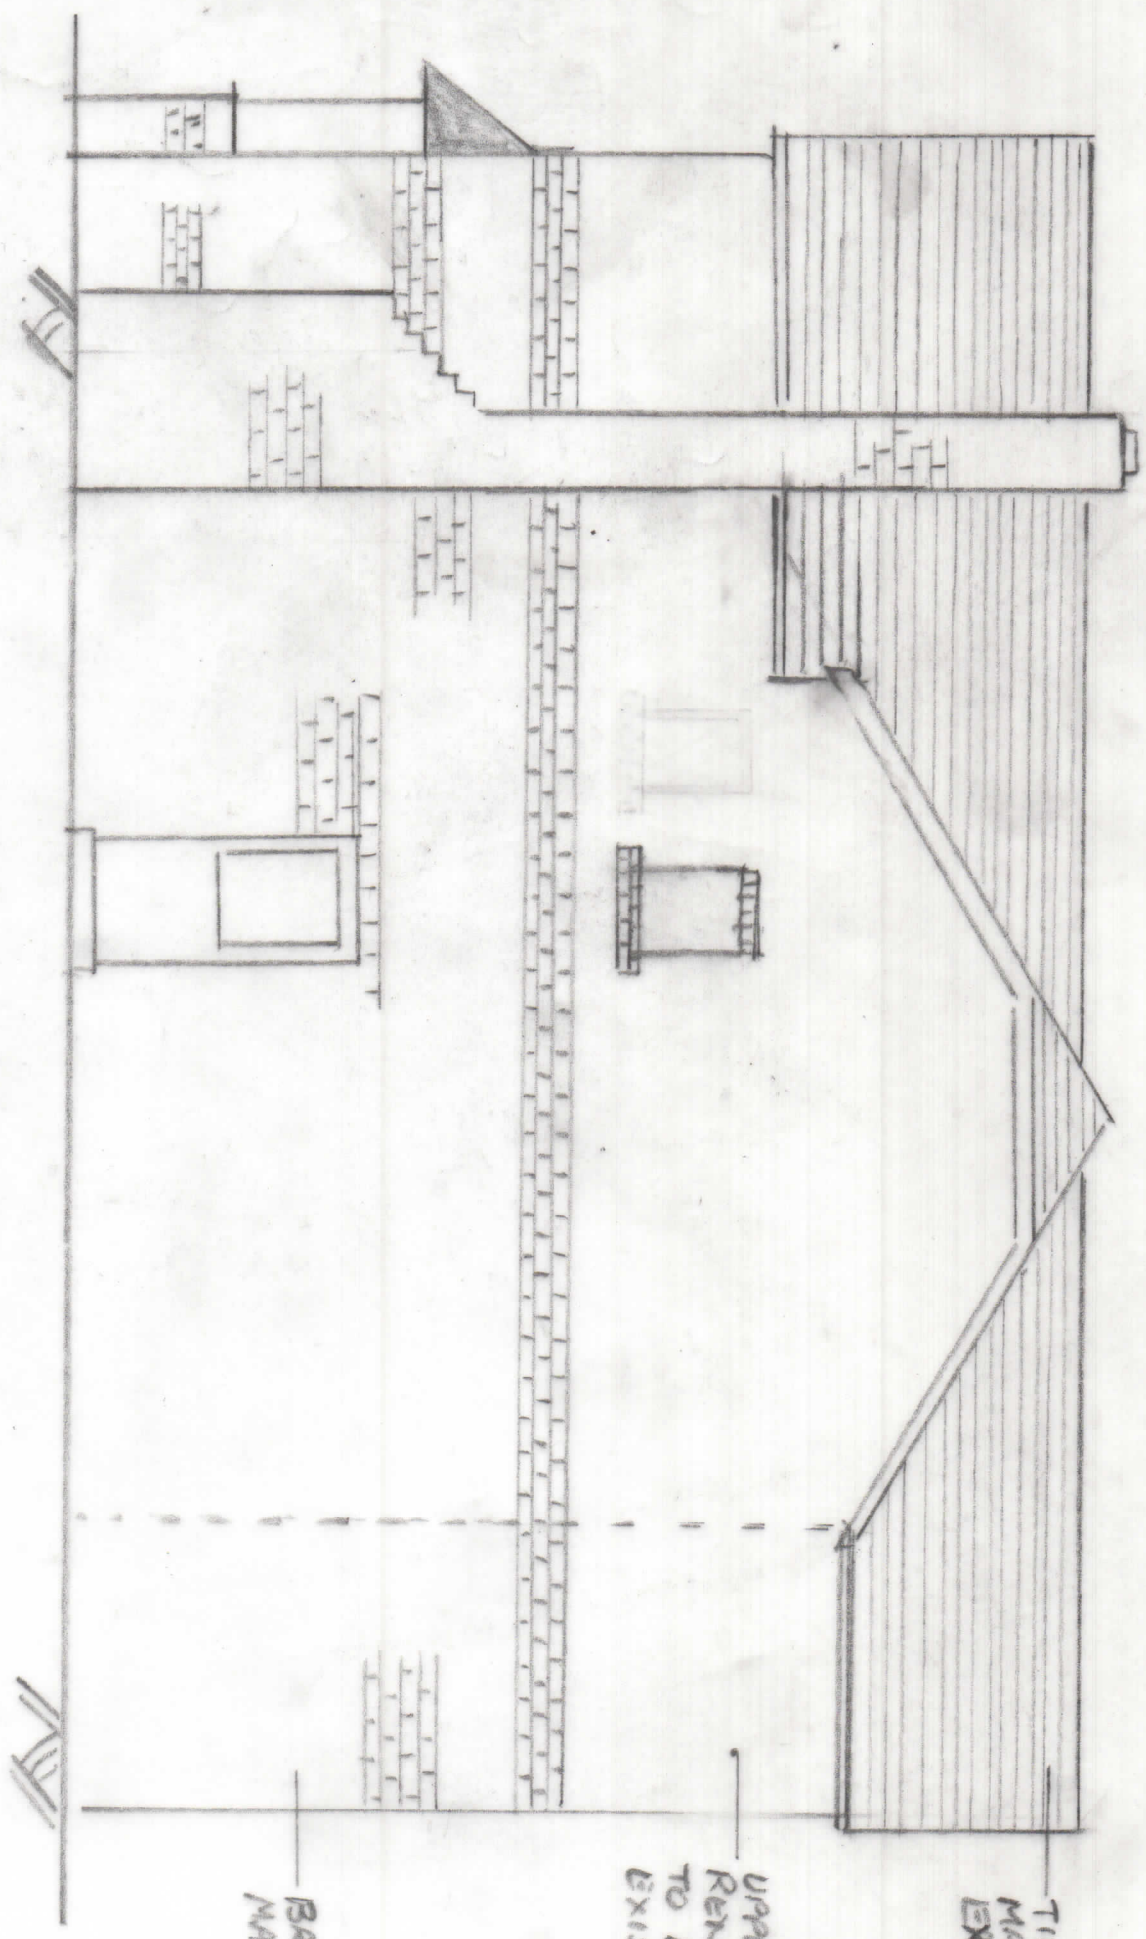


EAST
1:500

TILED TO MATCH EXISTING

UPPER LEVEL RENDERED TO MATCH EXISTING


BRICKWORK TO MATCH EXISTING

PROPOSED SIDE ELEVATION 14, ST. ELIZABETH DRIVE EPSOM, SURREY KT18 7LA	
CLIENT	E + E BROWNE
AB	JAN '21
DRG No. AB/E+EDC/11	

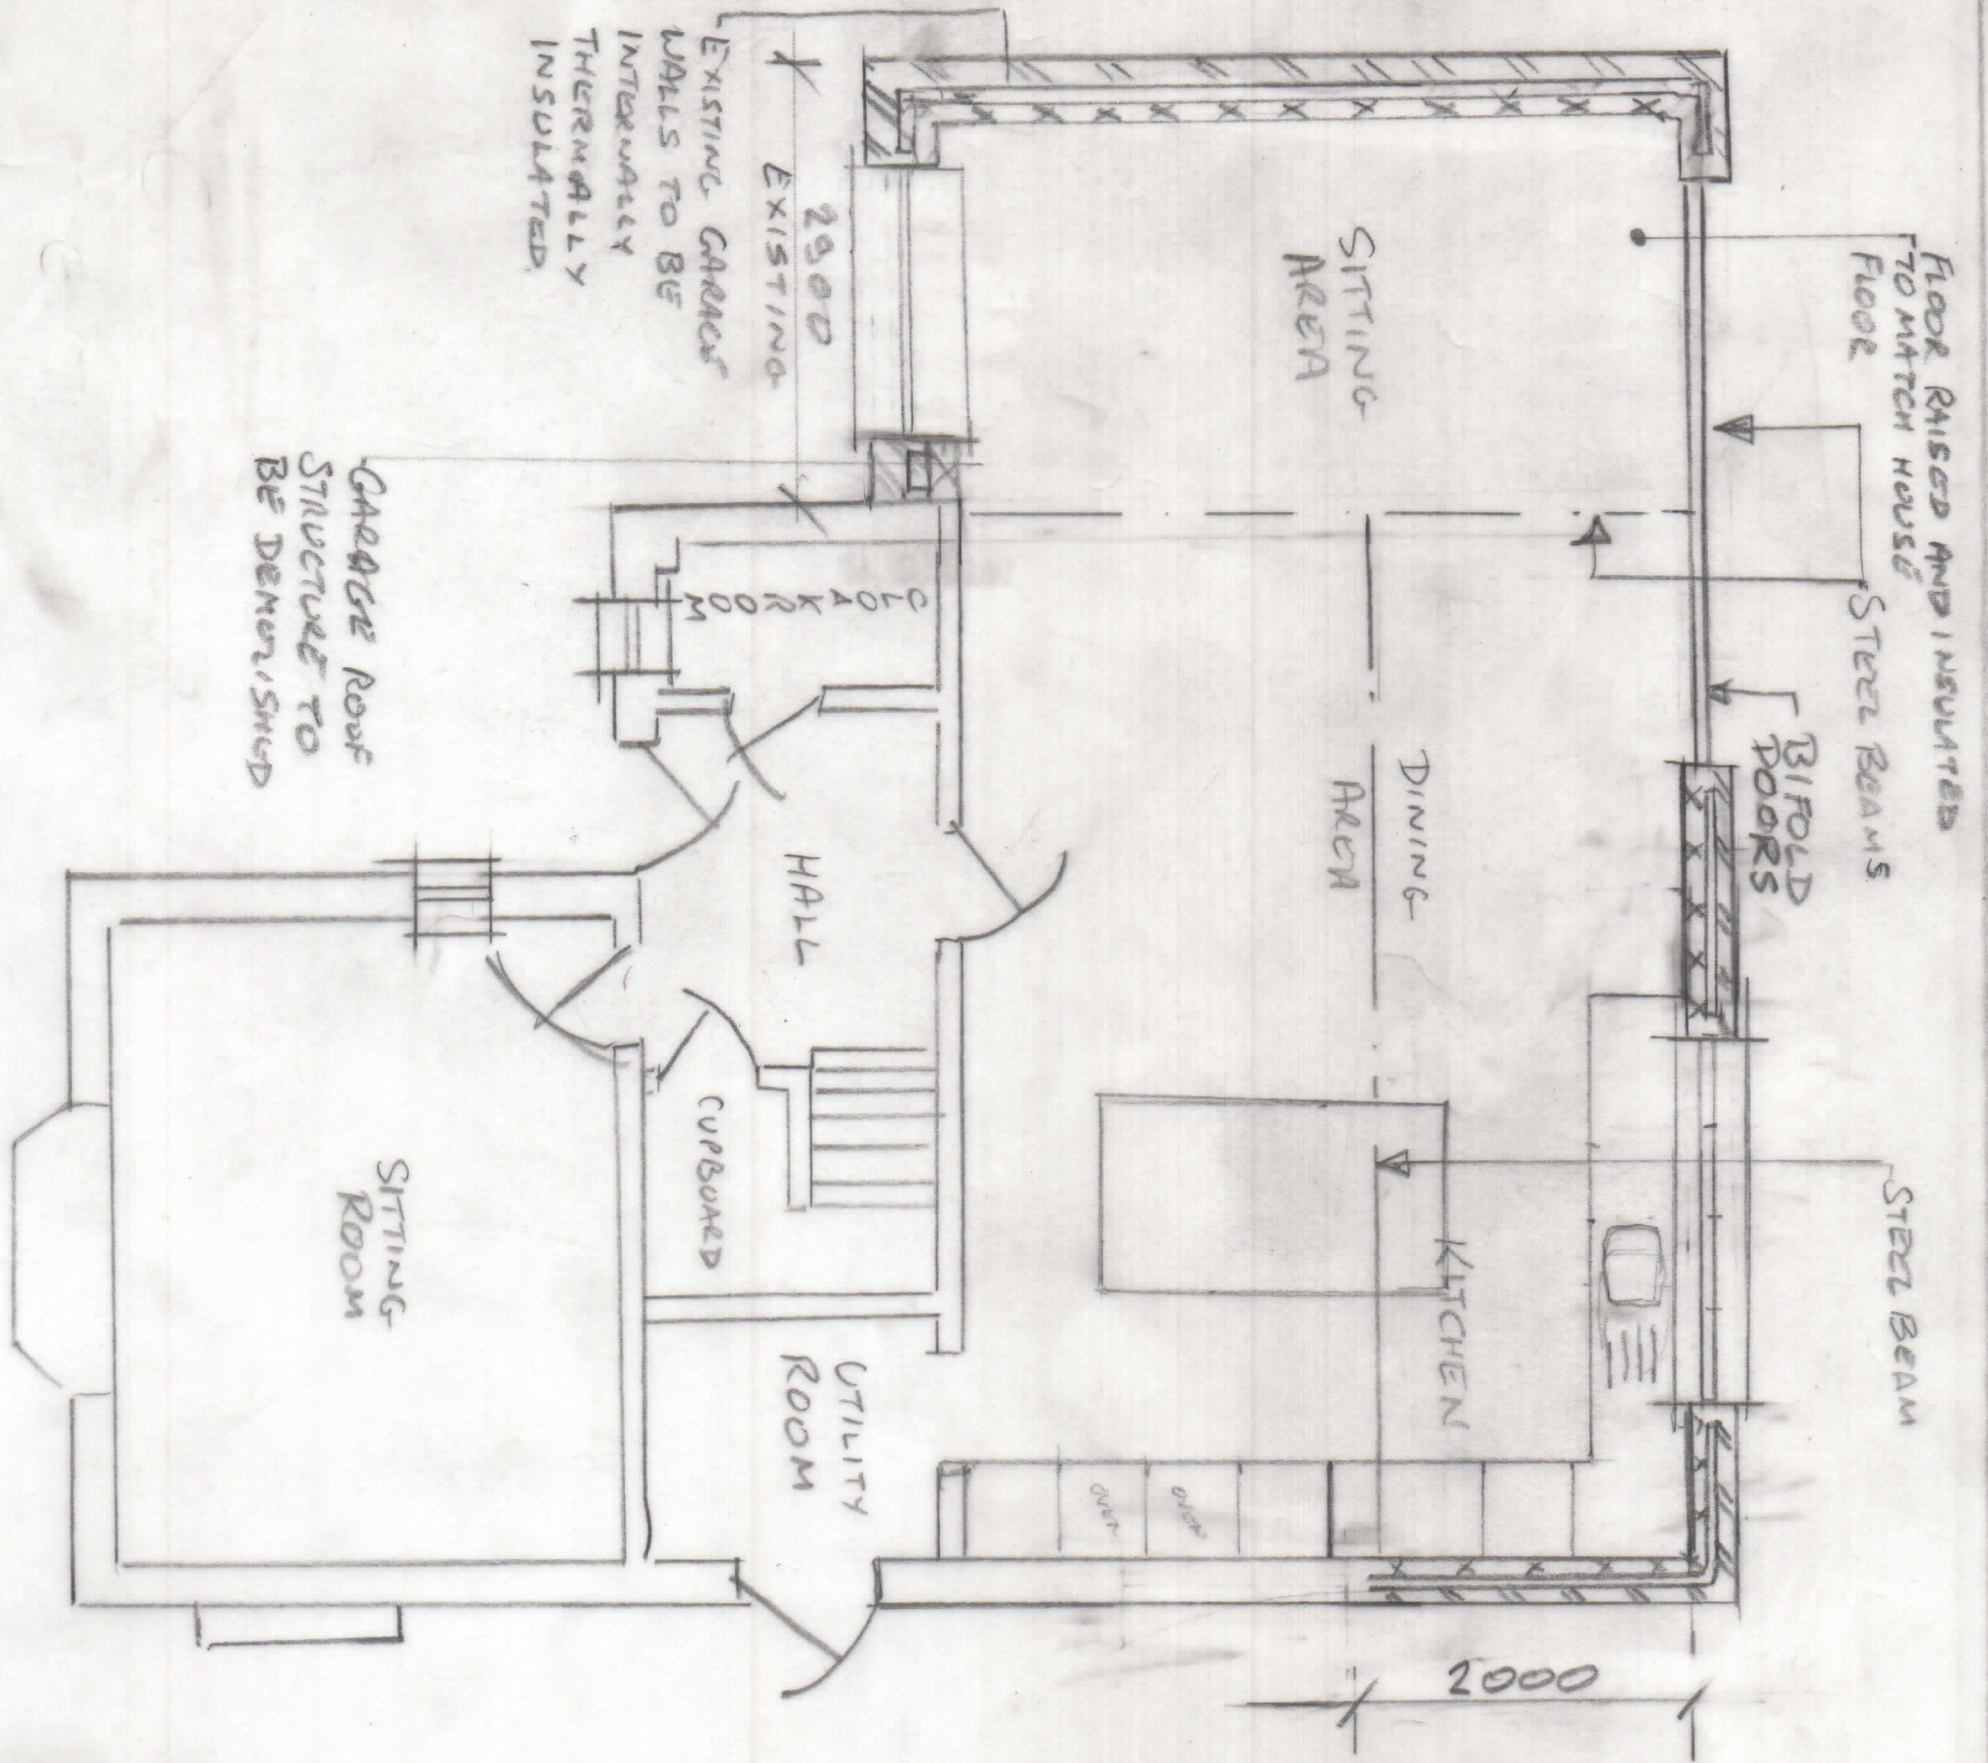

- NOTES:
1. FOUNDATIONS TO BE CHECKED AND UPGRADDED TO SUIT TWO STOREY CONSTRUCTION
 2. BEAMS TO BE SIZED AT BUILDING REGS STAGE

Proposed Ground Floor			
14 ST. ELIZABETH DRIVE			
EPSOM, SURREY			
KT18 7LA			
CLIENT	E + E BROWNE		
ARB			JAN '21
DRG No AB/EEDC/12			

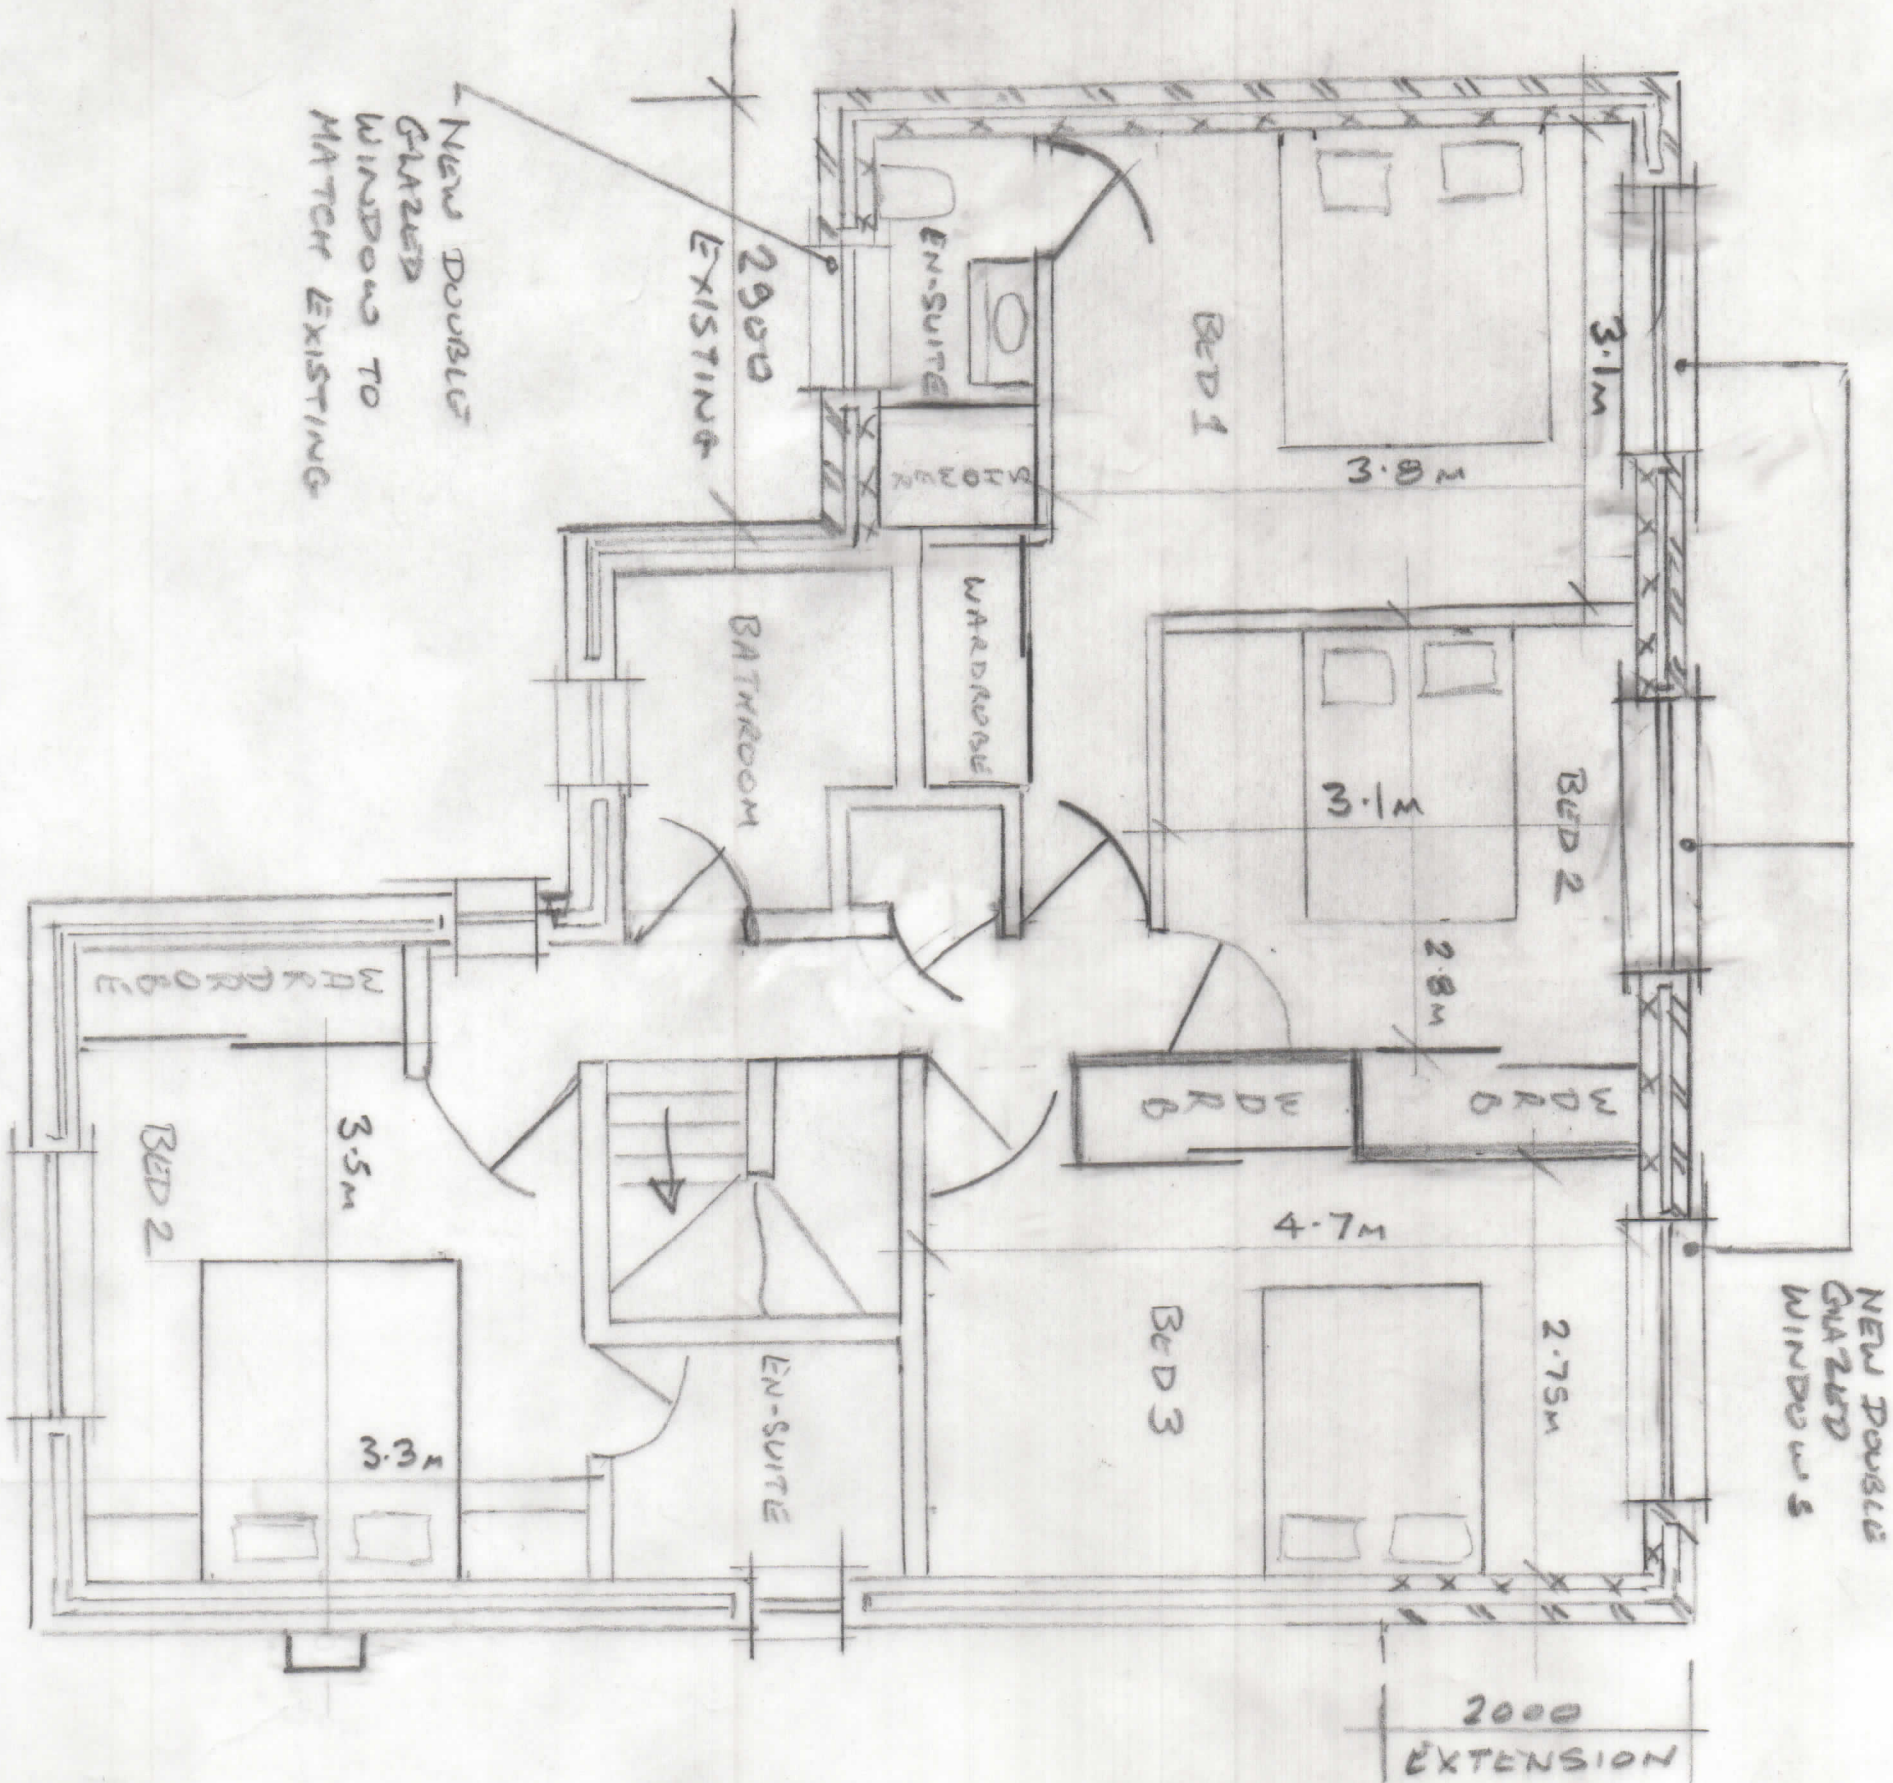

- NOTES:
1. WATER WASTE CONNECT TO EXISTING SEWER SYSTEM
 2. ALL NEW EXTERNAL WALLS TO MEET CURRENT BUILDING REGS.
 3. NEW INTERNAL WALLS TO BE STUDWORK - SKIN COAT PLASTERED
 4. ROOF TIMBERS TO BE DESIGNED AT BUILDING REGS STAGE.

PROPOSED FIRST FLOOR	
14, ST. ELIZABETH DRIVE EPSOM, SURREY KT18 7LN	
CLIENT	E + E BROWNE
AB	JAN '21
DRG No. AB/EEDG/13	